


Project Name: 4393 Scadden-Kanesville Crossing, Option 6 fence.dwg, Save Date: April 4, 2024 11:35 AM Sheet: S1 Sewer Plan, Sht. 51, Print Date: 4/4/2024
This plot and associated documents are "PRELIMINARY, NOT FOR CONSTRUCTION, RECORDING PURPOSES, OR IMPLEMENTATION AND ARE NOT FINAL" and subject to change without a valid signature and date across the Licensed Professional's seal in accordance with R156-22-601 of the Utah Administrative Code of the Utah Department of Commerce, Division of Occupational and Professional Licensing. Therefore, if this document is unsigned, it is a preliminary document(s) and is not intended for and shall not be used in Construction, nor to be Recorded or Filed, nor implemented or used as a Final Product by the client or public entity. Some Local Entities require signed and dated drawings by the Licensed Professional in charge of Professional Licensing. Final and/or remain a review document subject to change or modification.

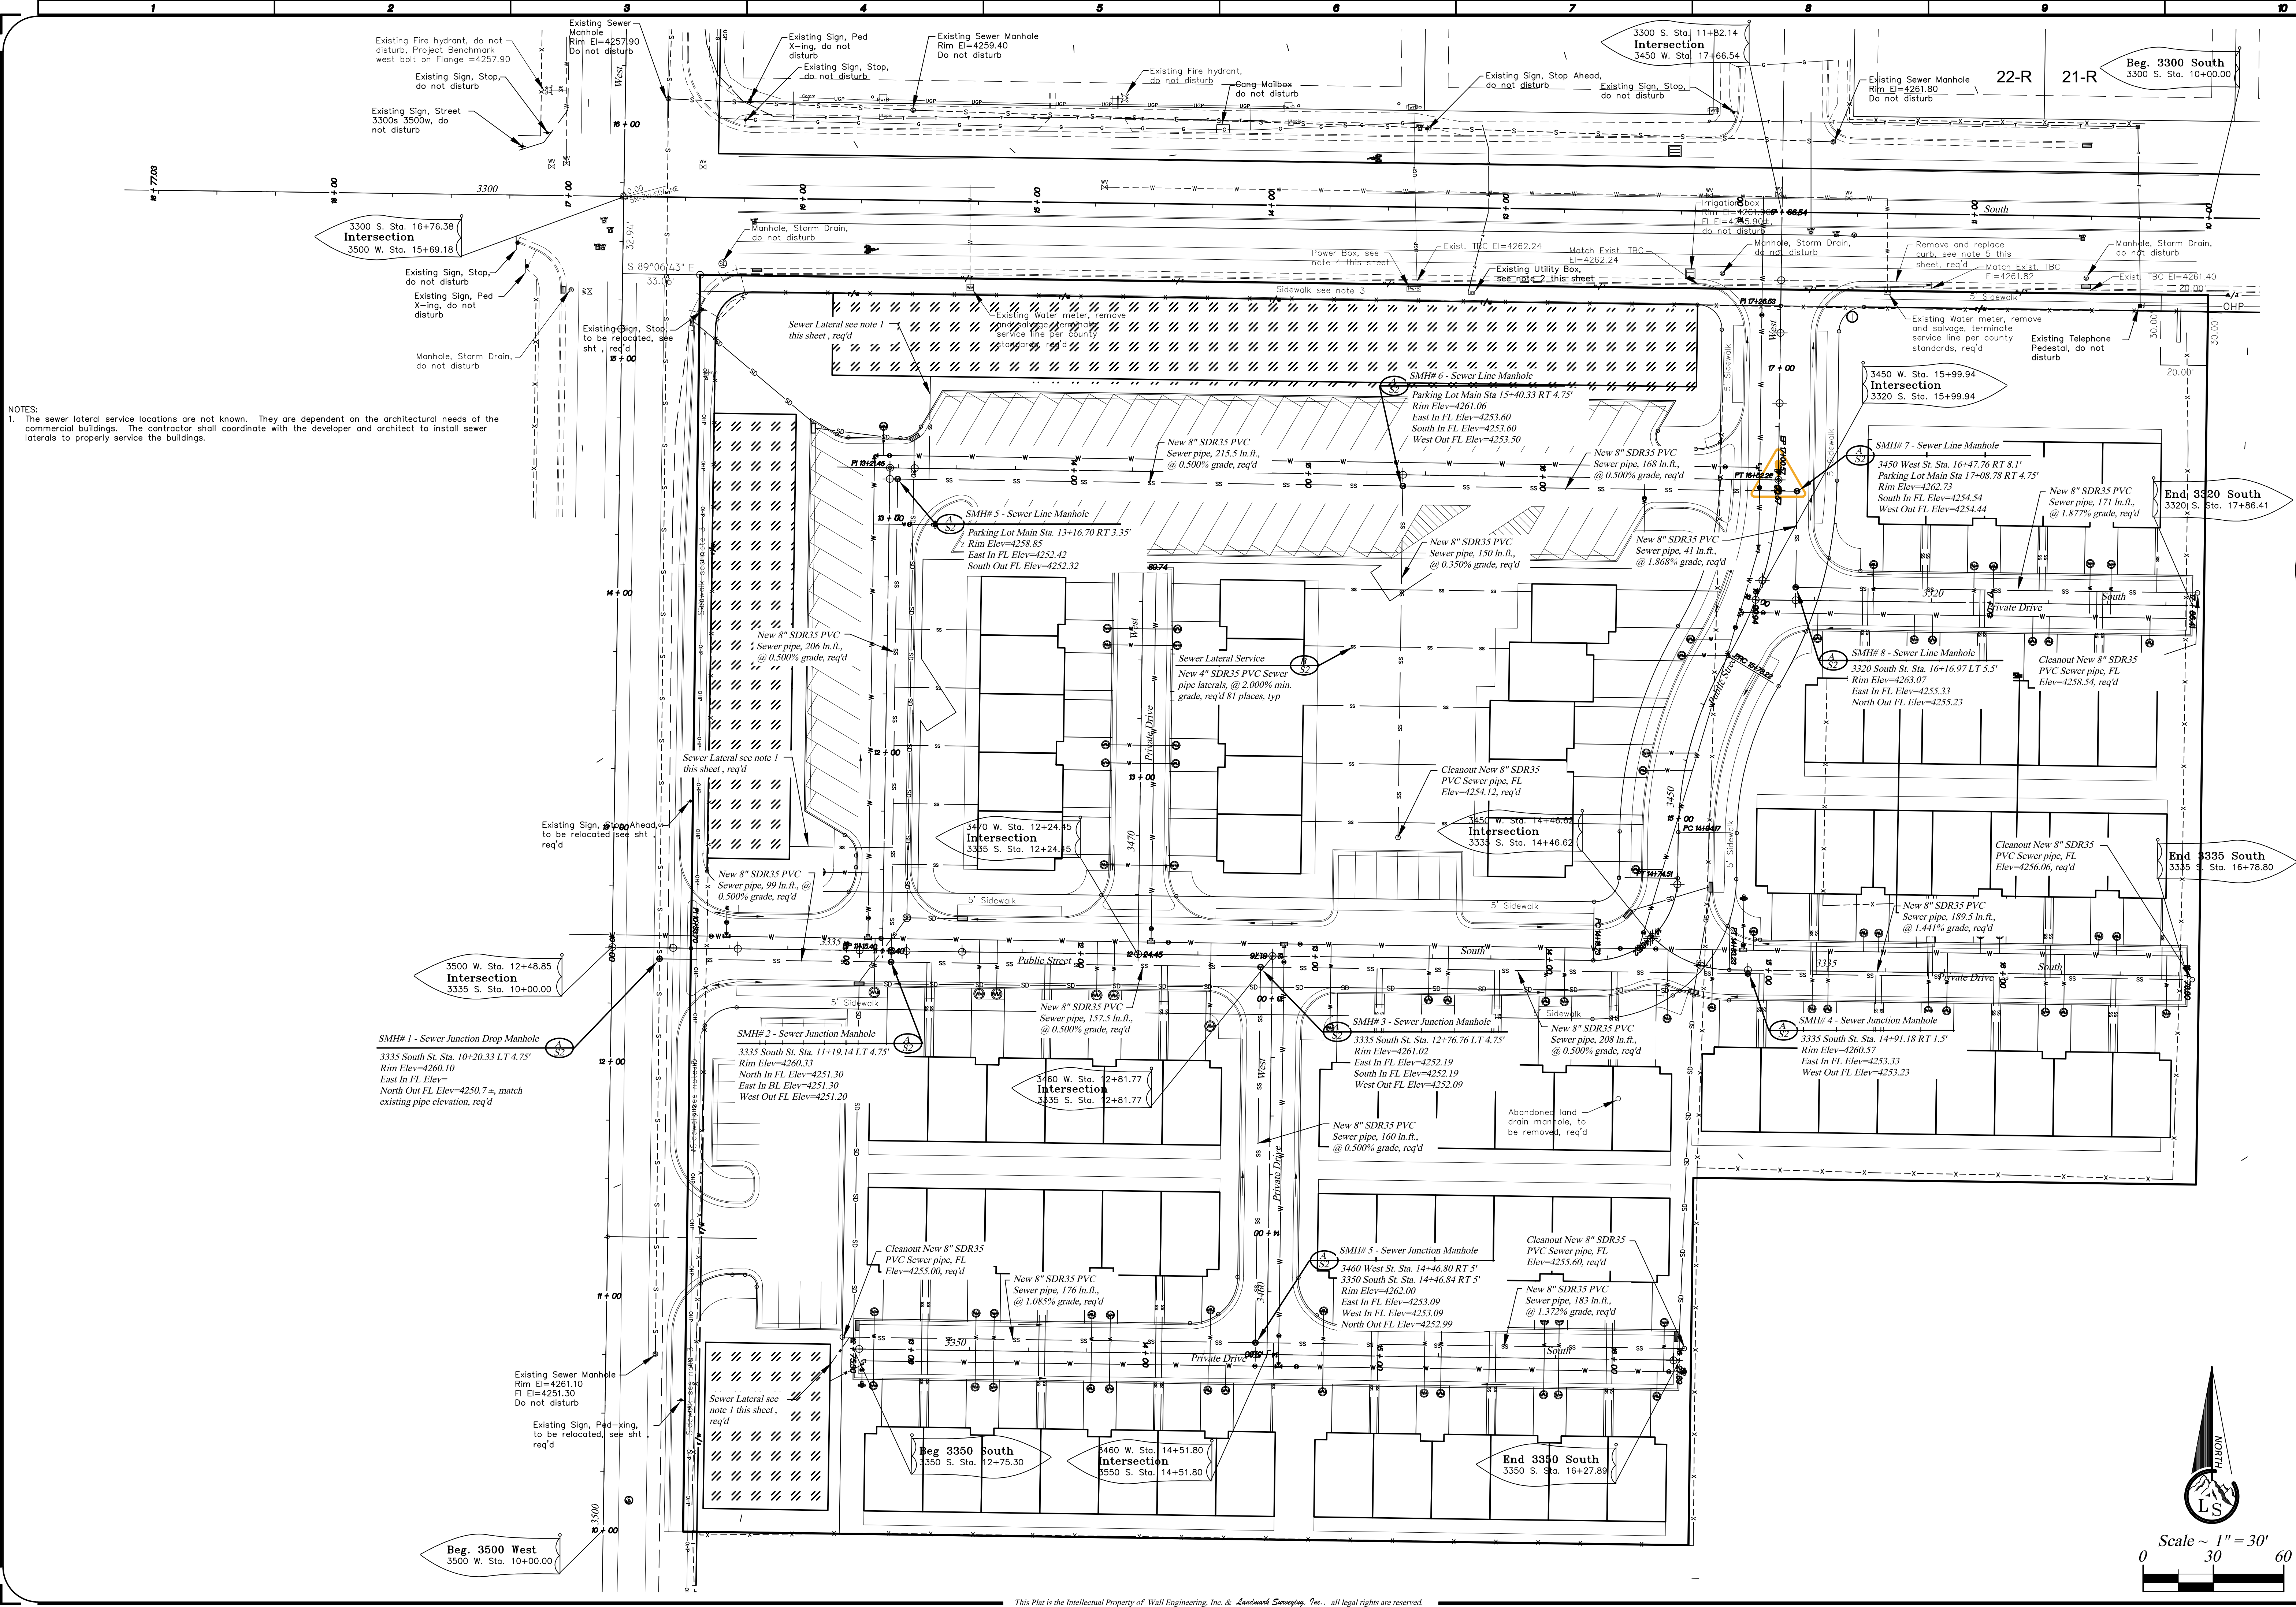

NOTES:
1. The sewer lateral service locations are not known. They are dependent on the architectural needs of the commercial buildings. The contractor shall coordinate with the developer and architect to install sewer laterals to properly service the buildings.

4466 South 3500 West - 1A-3
West Haven, UT 84401
801-731-4075

Landmark Surveying, Inc.
A Complete Land Surveying Service
www.landmarksurveying.com

DESIGNED BY: LW
DRAWN BY: EDR
DATE: April 4, 2024
PROJ: 4393

WALL ENGINEERING, INC
55 SOUTH MAIN, NO. 2
P.O. BOX 39
FILLMORE, UTAH 84631
(435) 864-7503 CELL
wallengineering@frontier.net

Kanesville Crossing
A Multiple Use Development, Unincorporated Weber County, Utah

Location:
NW 1/4 Of Section 3, Township 5 North,
Range 2 West, Salt Lake Base And Meridian

Sanitary Sewer Plan

S 1

9 of 13