


Project Name: 4393 Scadden-Kanesville Crossing Option 6 fence.dwg Save Date: April 4, 2024 1:35 AM Sheet: SW2 Storm Details Sht. 12 Print Date: 4/4/2024
This plot and associated documents are "PRELIMINARY, NOT FOR CONSTRUCTION, RECORDING PURPOSES, OR IMPLEMENTATION" and shall not be used in Construction, nor to be recorded or used as a final product by the client or public agency or local entity. Some Local Entities require signed and dated drawings by the Licensed Professional in charge of Professional Licensing. Therefore, if this document is unsigned it is a preliminary document(s) and is not intended for use in Construction, nor to be recorded or used as a final product. However, without the express approval of the Local Entity either by signing a Local Entity Stamp herein these drawings remain Preliminary-Not Final and/or remain a review document subject to change or modification.

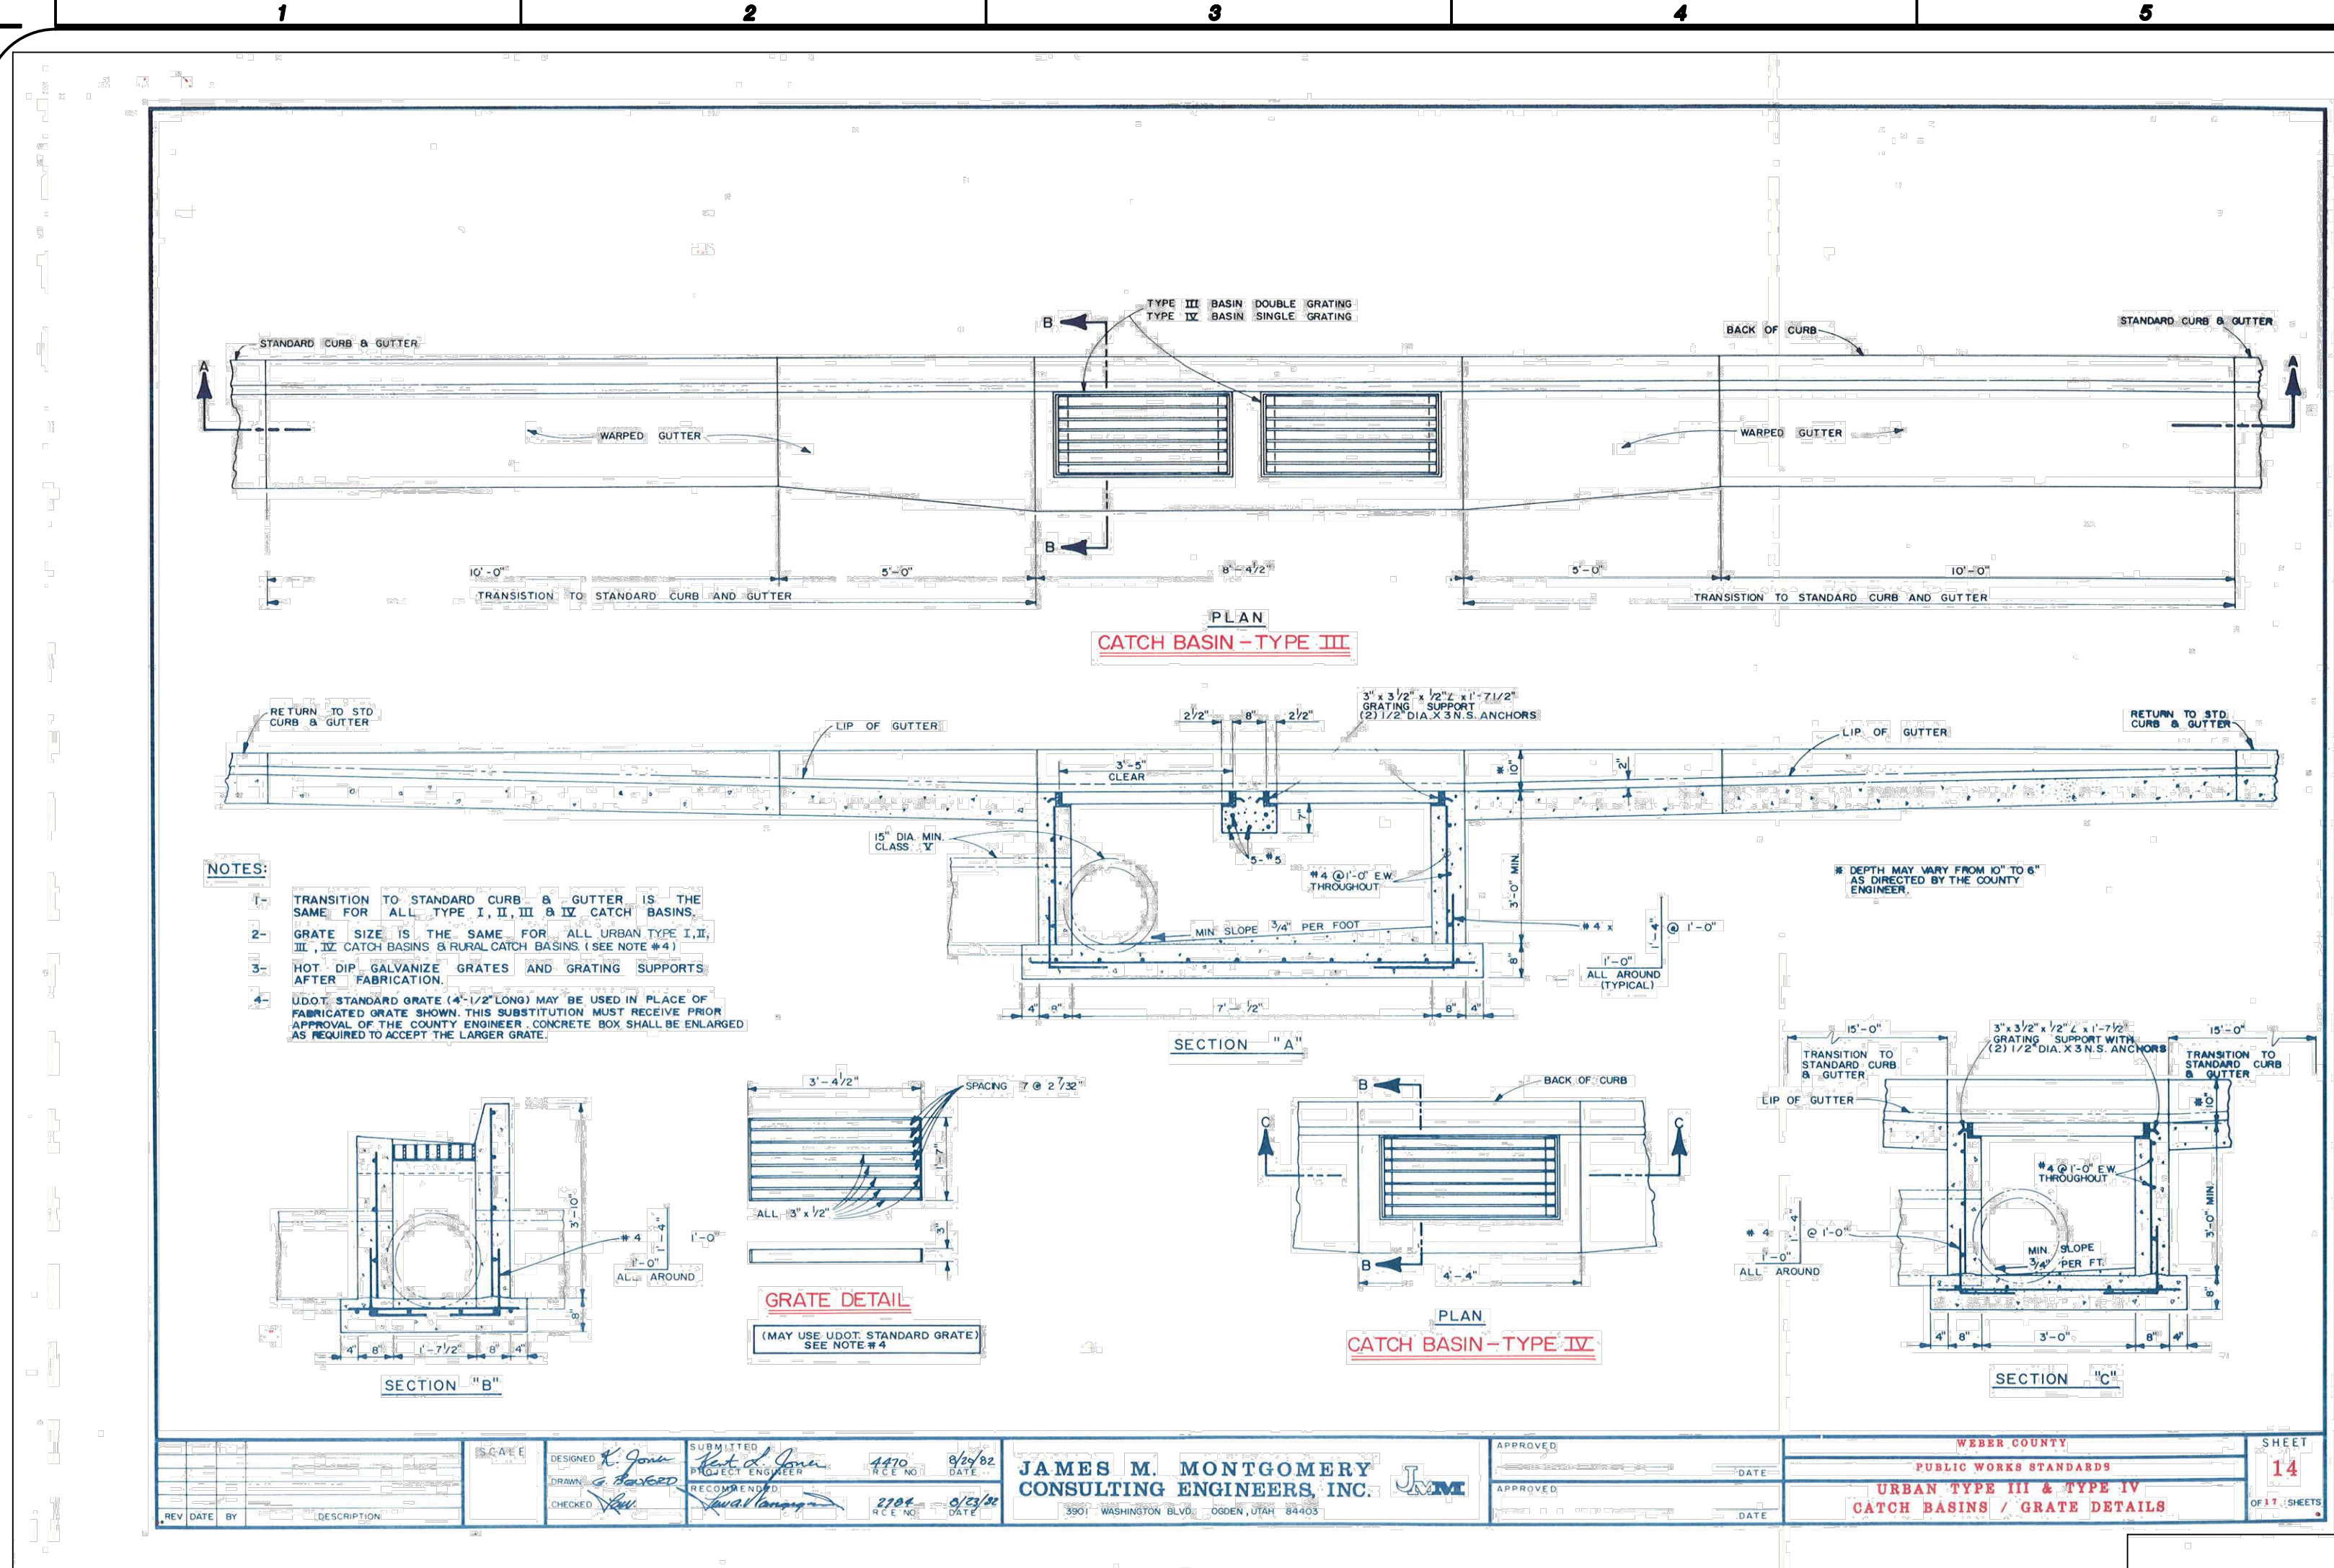

A Typical Catch Basin Details
SW2 Not to Scale

