






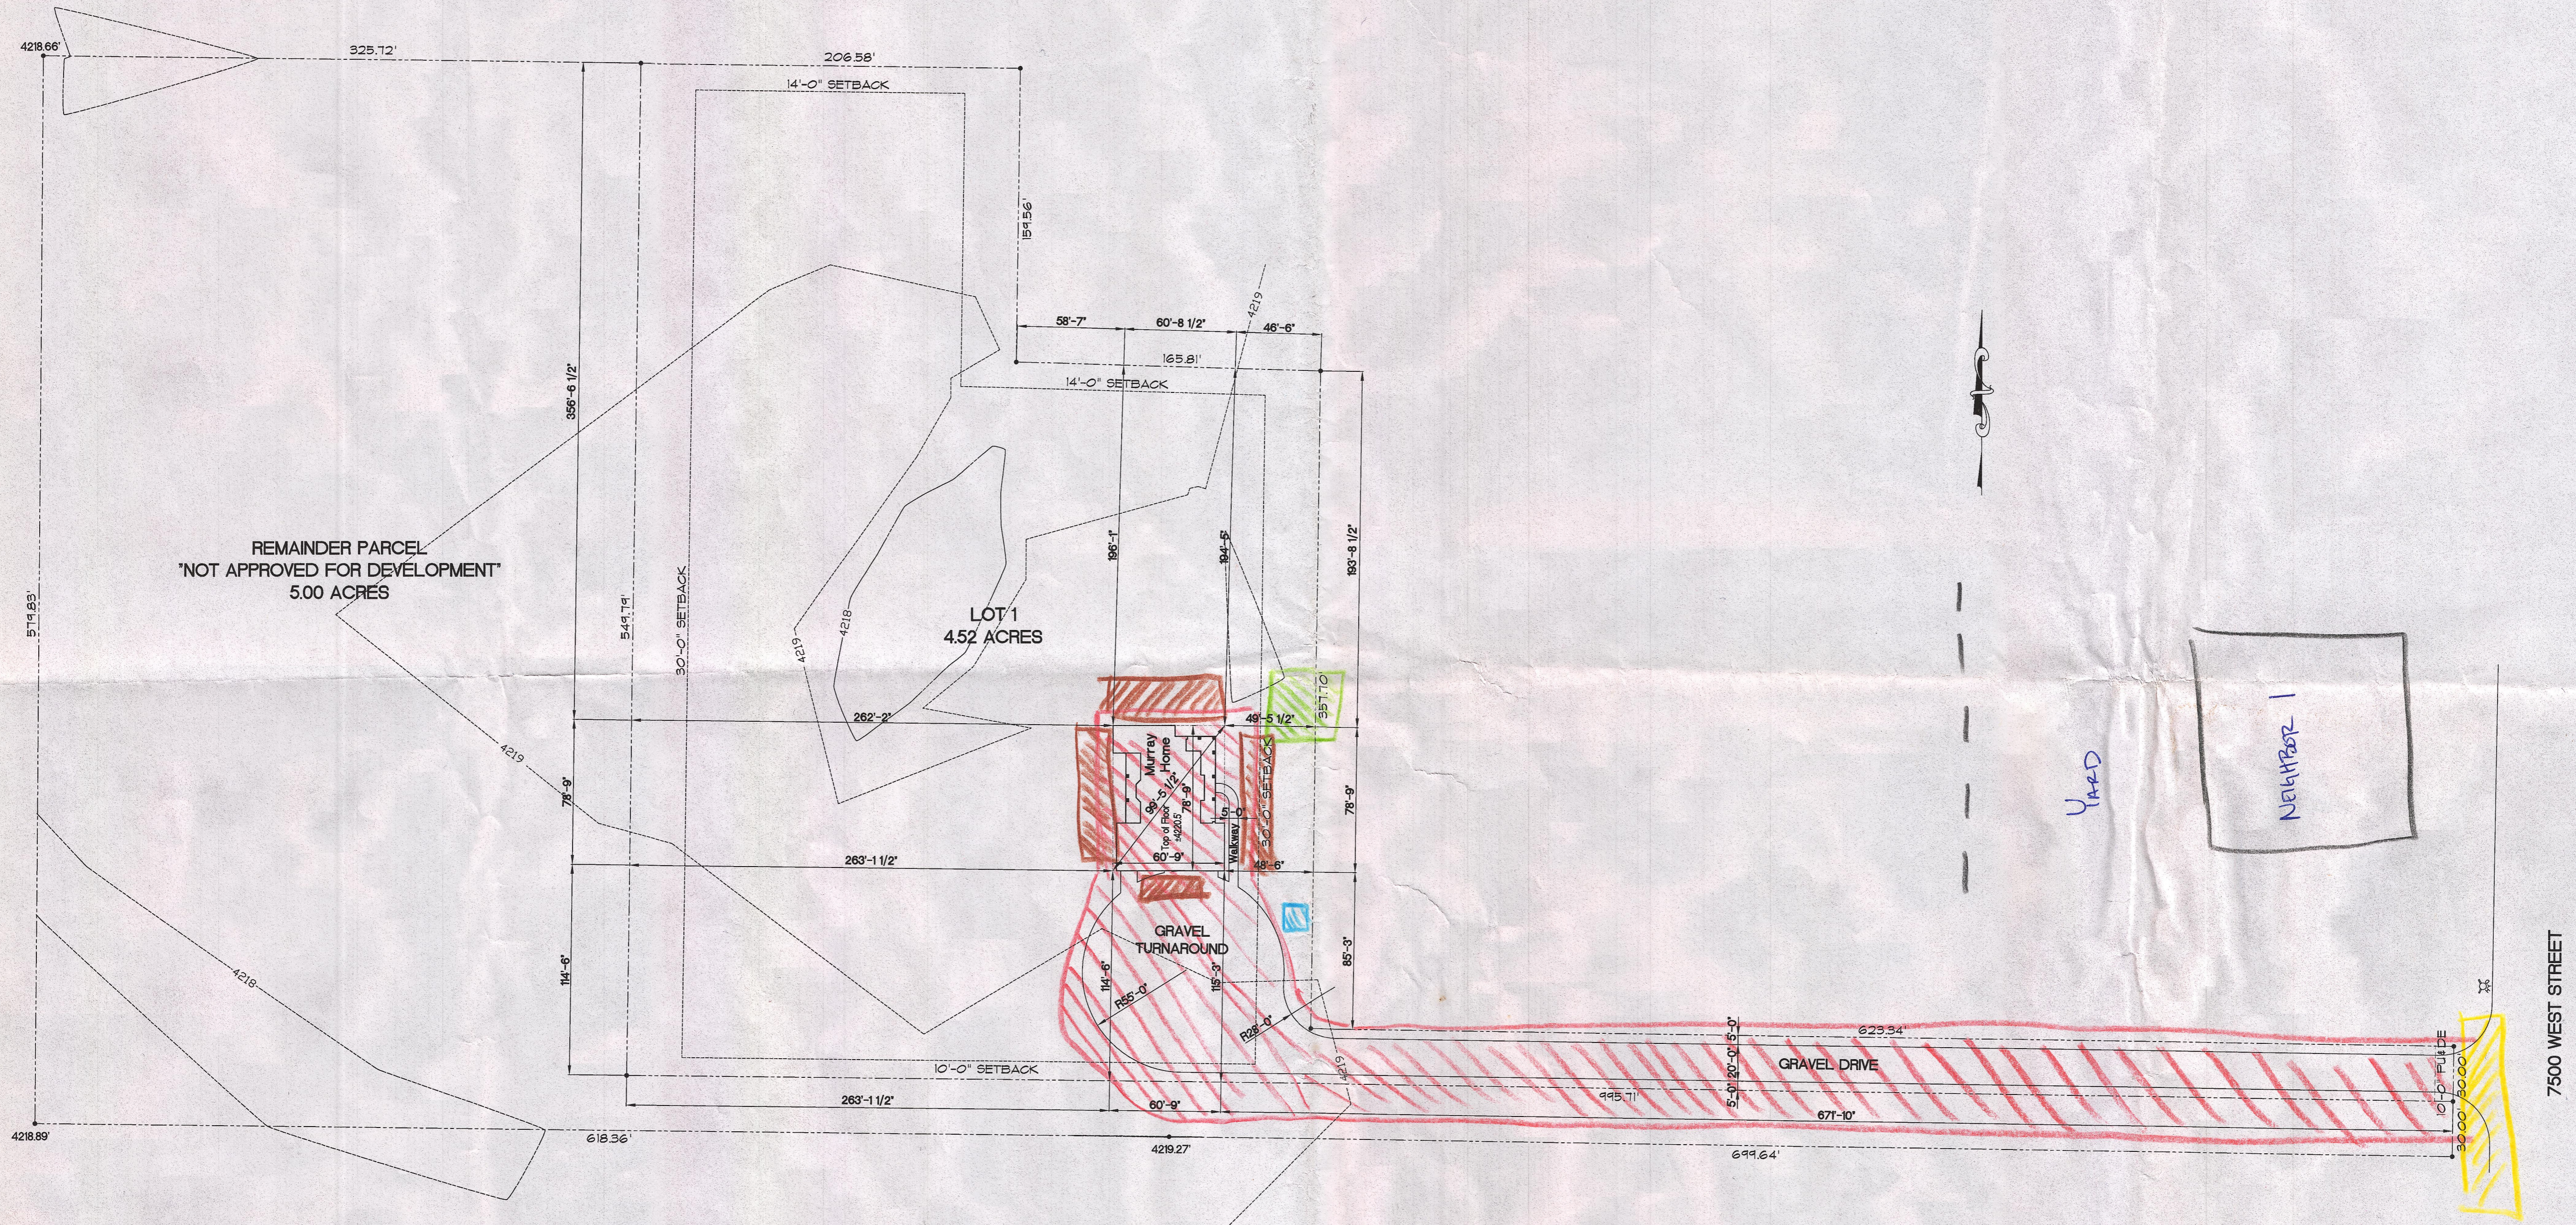


MURRAY BUILDERS, LLC
 KEVIN MURRAY 801 690-2195
 RESPONSIBLE PERSON

CONTRACTOR TO BE
 RESPONSIBLE FOR CLEANING
 MUD & DEBRIS OFF ROAD WITH
 SHOVEL, BROOM & WATER.

-  CONSTRUCTION BOUNDARY / SOIL DISTURBANCE
-  CONCRETE WASHOUT. CONTRACTOR WILL ENSURE ITS CONTAINED IN PROPOSED AREA.
-  EXCAVATED MATERIAL WAITING TO BACKFILL AFTER FOOTINGS & FOUNDATIONS ARE Laid
-  NEIGHBORS HOME & YARDS
-  DUE TO DISTANCE FROM SITE, NO DISTURBANCE IS LIKELY
-  POETA - JOHN LOCATION, TO BE SET ON NATURAL GROUND
-  CONSTRUCTION / GENERAL ENTRANCE. ENTRANCE / LAKE BUILT UP 4" WITH 3" ROAD BASE



Grade shall fall a minimum of 6" within the first 10' away from home.

ADDRESS	1561 South 7500 West Weber County Utah	SUBMISSION	Murray Flag Lot Subdivision	PHASE	1	LOT	1
		LOT SQ. FT.	4.52 Acres	SCALE	1"=50'	Intermountain Home Design	