

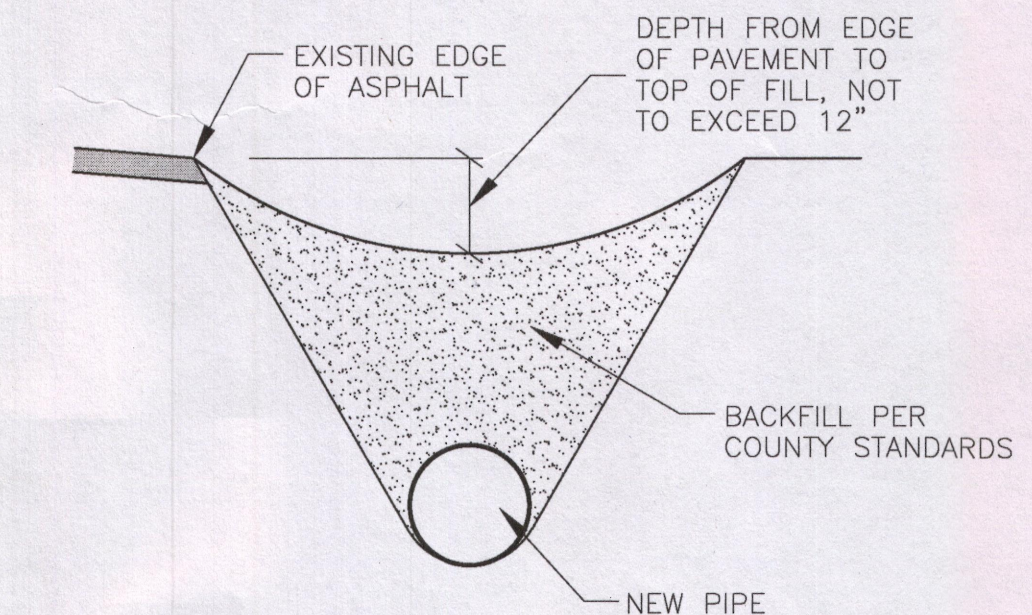


Vicinity Map
NOT TO SCALE

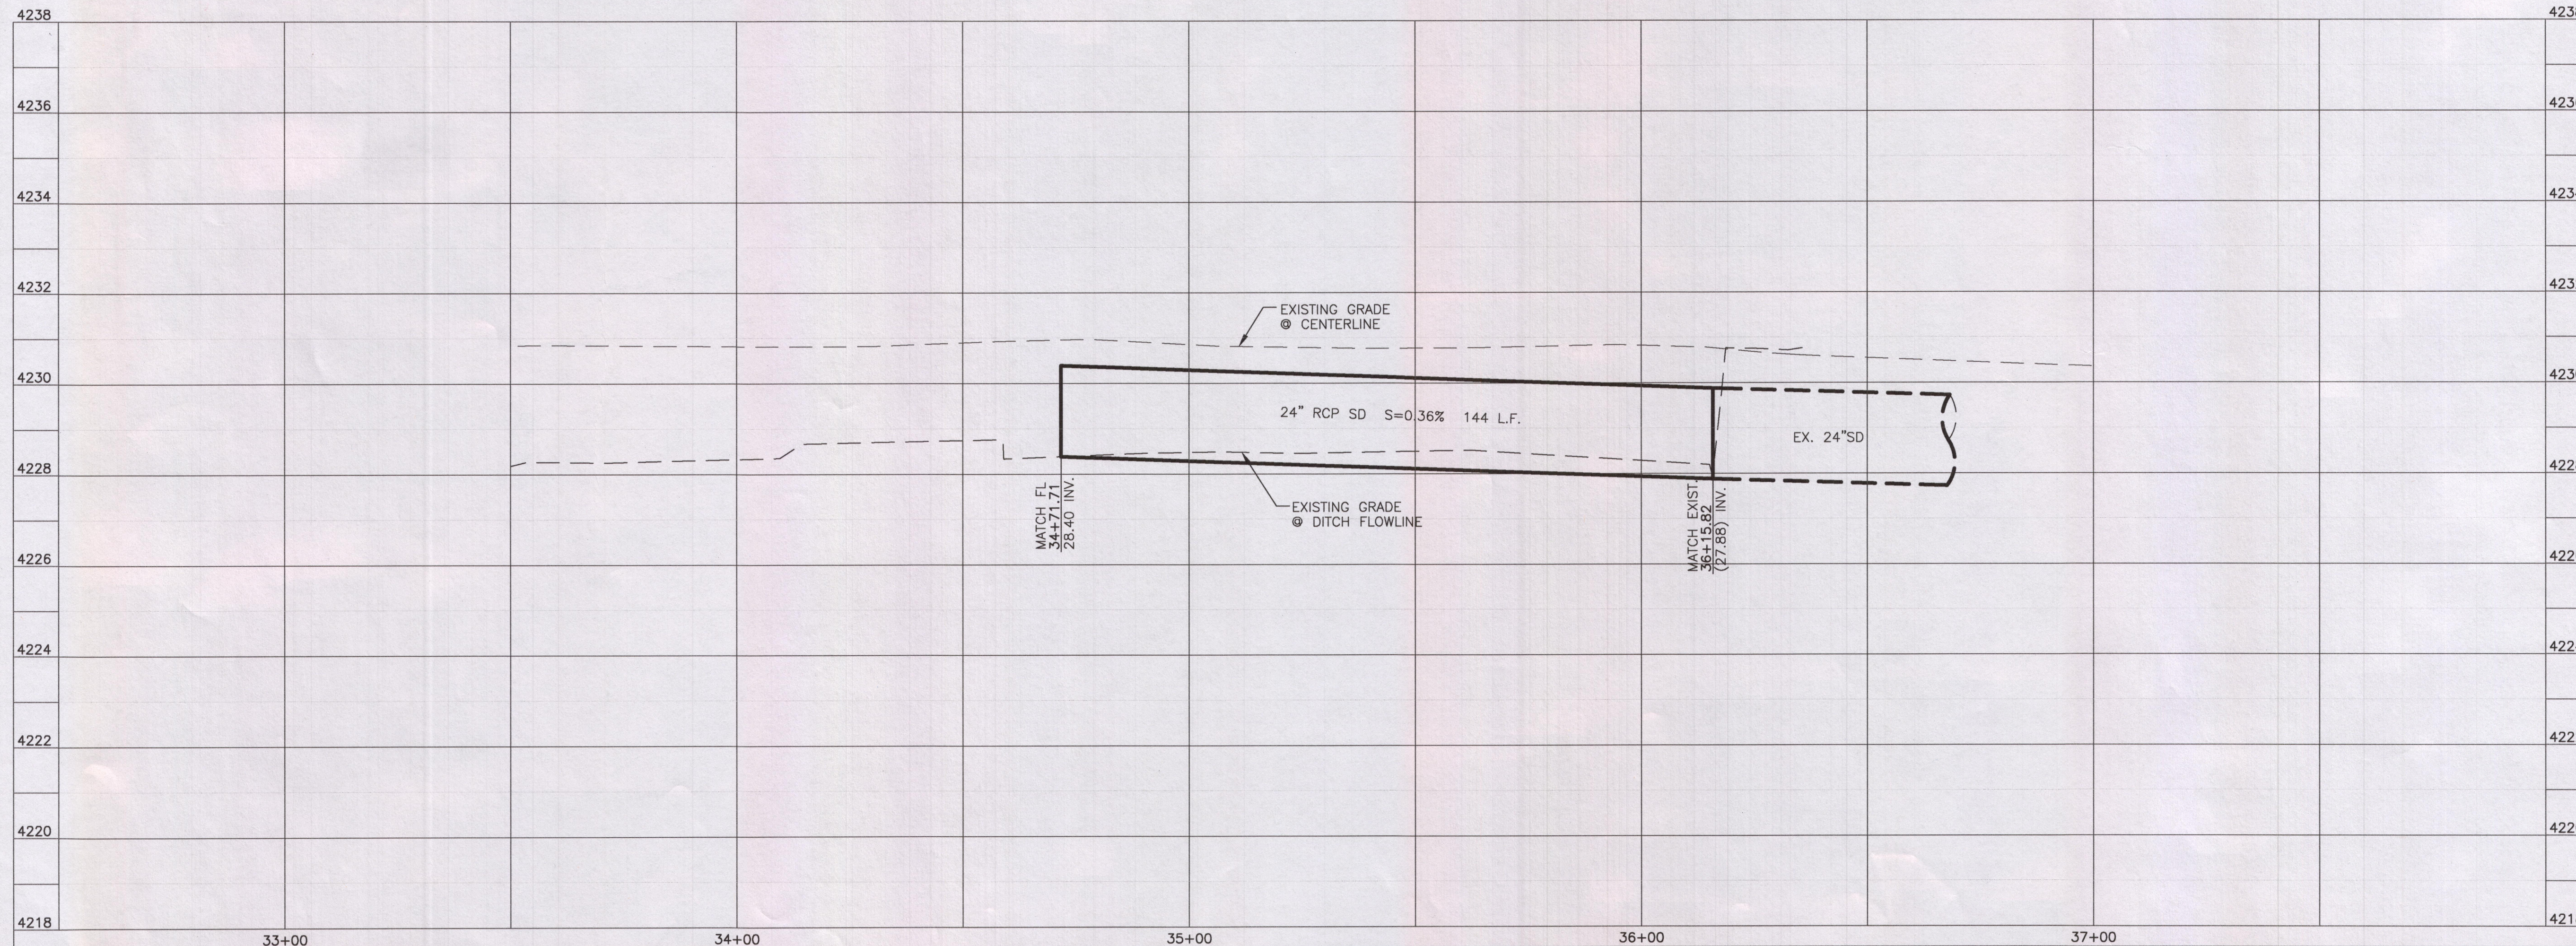


Pipe/Ditch Backfill Detail

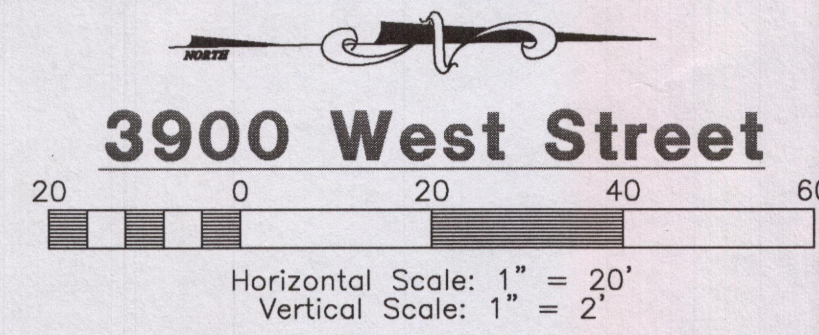

Reeve & Associates, Inc.
 920 CHAMBERS STREET, SUITE 14, OGDEN, UTAH 84403
 TEL: (801) 621-3100 FAX: (801) 621-2668 www.reeve-aa.com
 REGISTERED PROFESSIONAL ENGINEERS • LANDSCAPE ARCHITECTS

REVISIONS	DATE	DESCRIPTION
	11-11-14	RH Added Lot 2
	1-12-15	RH Revised Lot 1

Hipwell Estates Subdivision
 WEBER COUNTY, UTAH
3900 West Street
33+50.00 - 37+00.00

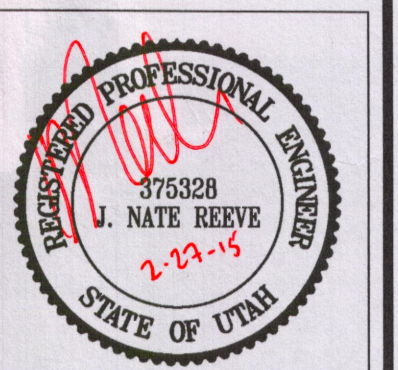

Project Info.
 Engineer: J. NATE REEVE, P.E.
 Drafter: R. HANSEN
 Begin Date: JUNE 16, 2014
 Name: HIPWELL ESTATES SUBDIVISION
 Number: 6320-01

Blue Stakes Location Center
Call: Toll Free 1-800-662-4111
 Two Working Days Before You Dig