

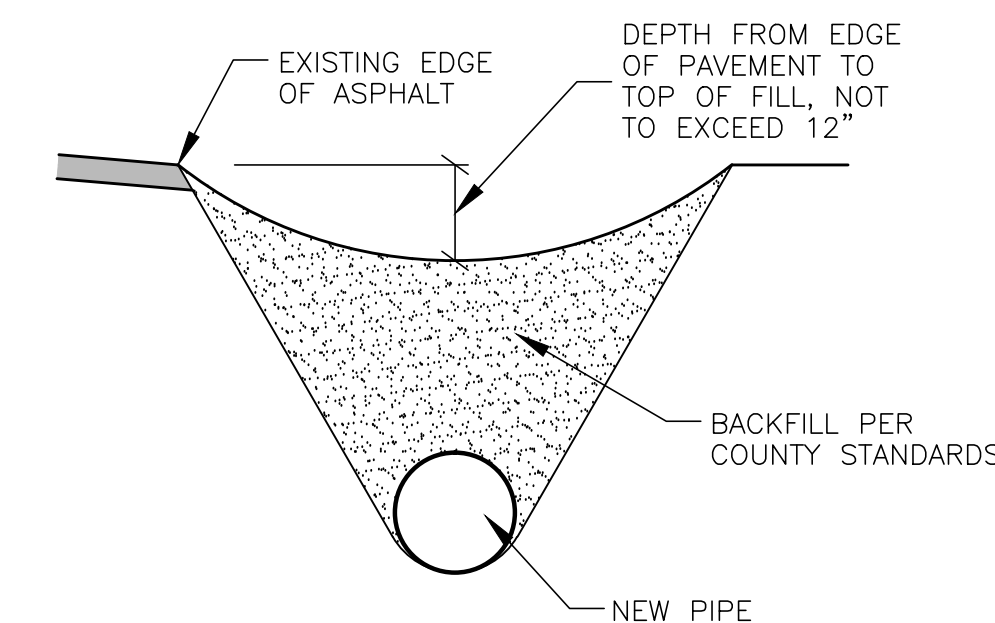


Vicinity Map
NOT TO SCALE

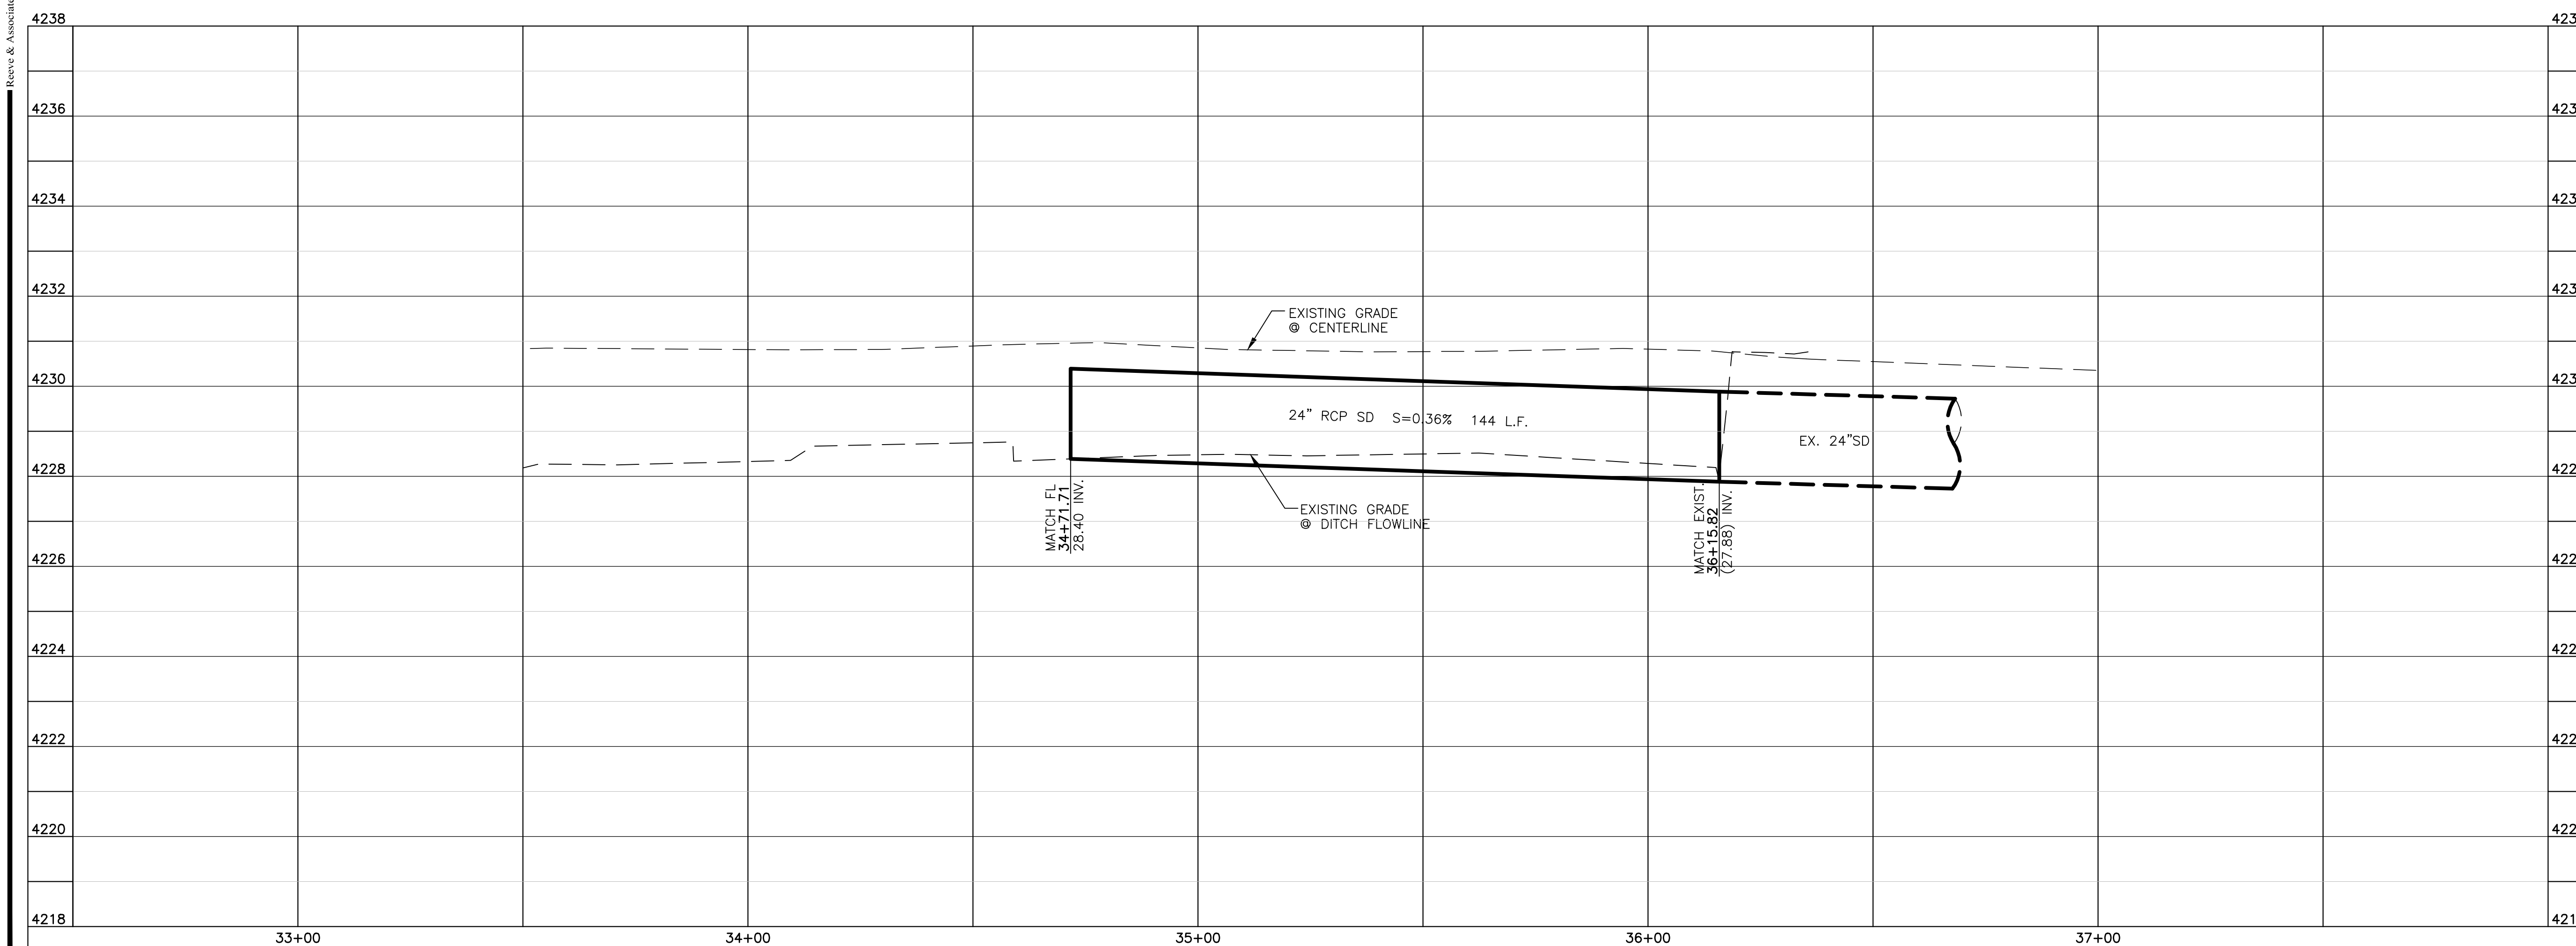

Pipe/Ditch Backfill Detail

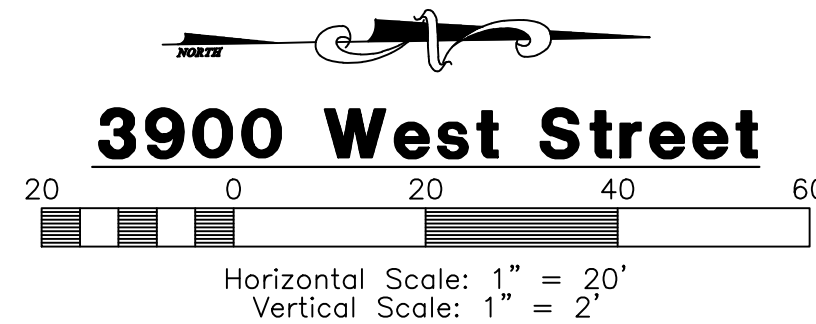


Blue Stakes Location Center
Call: Toll Free
1-800-662-4111
 Two Working Days Before You Dig

Reeve & Associates, Inc.
 920 CHAMBERS STREET, SUITE 14, OGDEN, UTAH 84403
 TEL: (801) 621-3100 FAX: (801) 621-2666 WWW.REEVE-ASSOC.COM
 LAND PLANNERS • CIVIL ENGINEERS • LAND SURVEYORS
 TRAFFIC ENGINEERS • STRUCTURAL ENGINEERS • LANDSCAPE ARCHITECTS

REVISIONS	DATE	DESCRIPTION
11-11-14	RH	Added Lot 2
1-12-15	RH	Revised Lot 1
4-7-15	ST	City Comments

Hipwell Estates Subdivision
 WEBER COUNTY, UTAH
3900 West Street
33+50.00 - 37+00.00

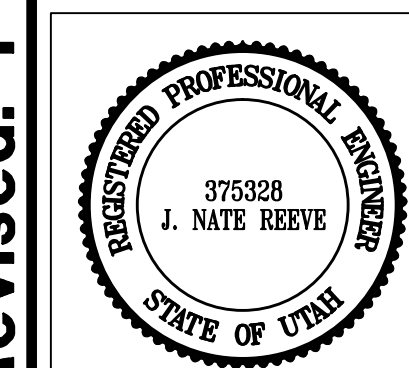

Project Info.

Engineer:	J. NATE REEVE, P.E.
Drafter:	R. HANSEN
Begin Date:	JUNE 16, 2014
Name:	HIPWELL ESTATES SUBDIVISION
Number:	6320-01

Sheet	2
1	Sheets