

# Shanghai Canyon Subdivision A part of the Northwest 1/4 of Section 16, T6N, R1E, SLB&M, U.S. Survey


Weber County, Utah November 2014

> Northeast Corner Section 16, T6N, R1E,

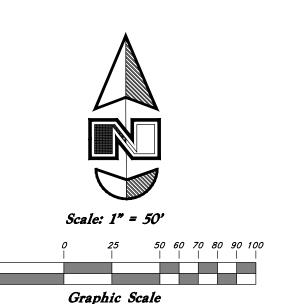

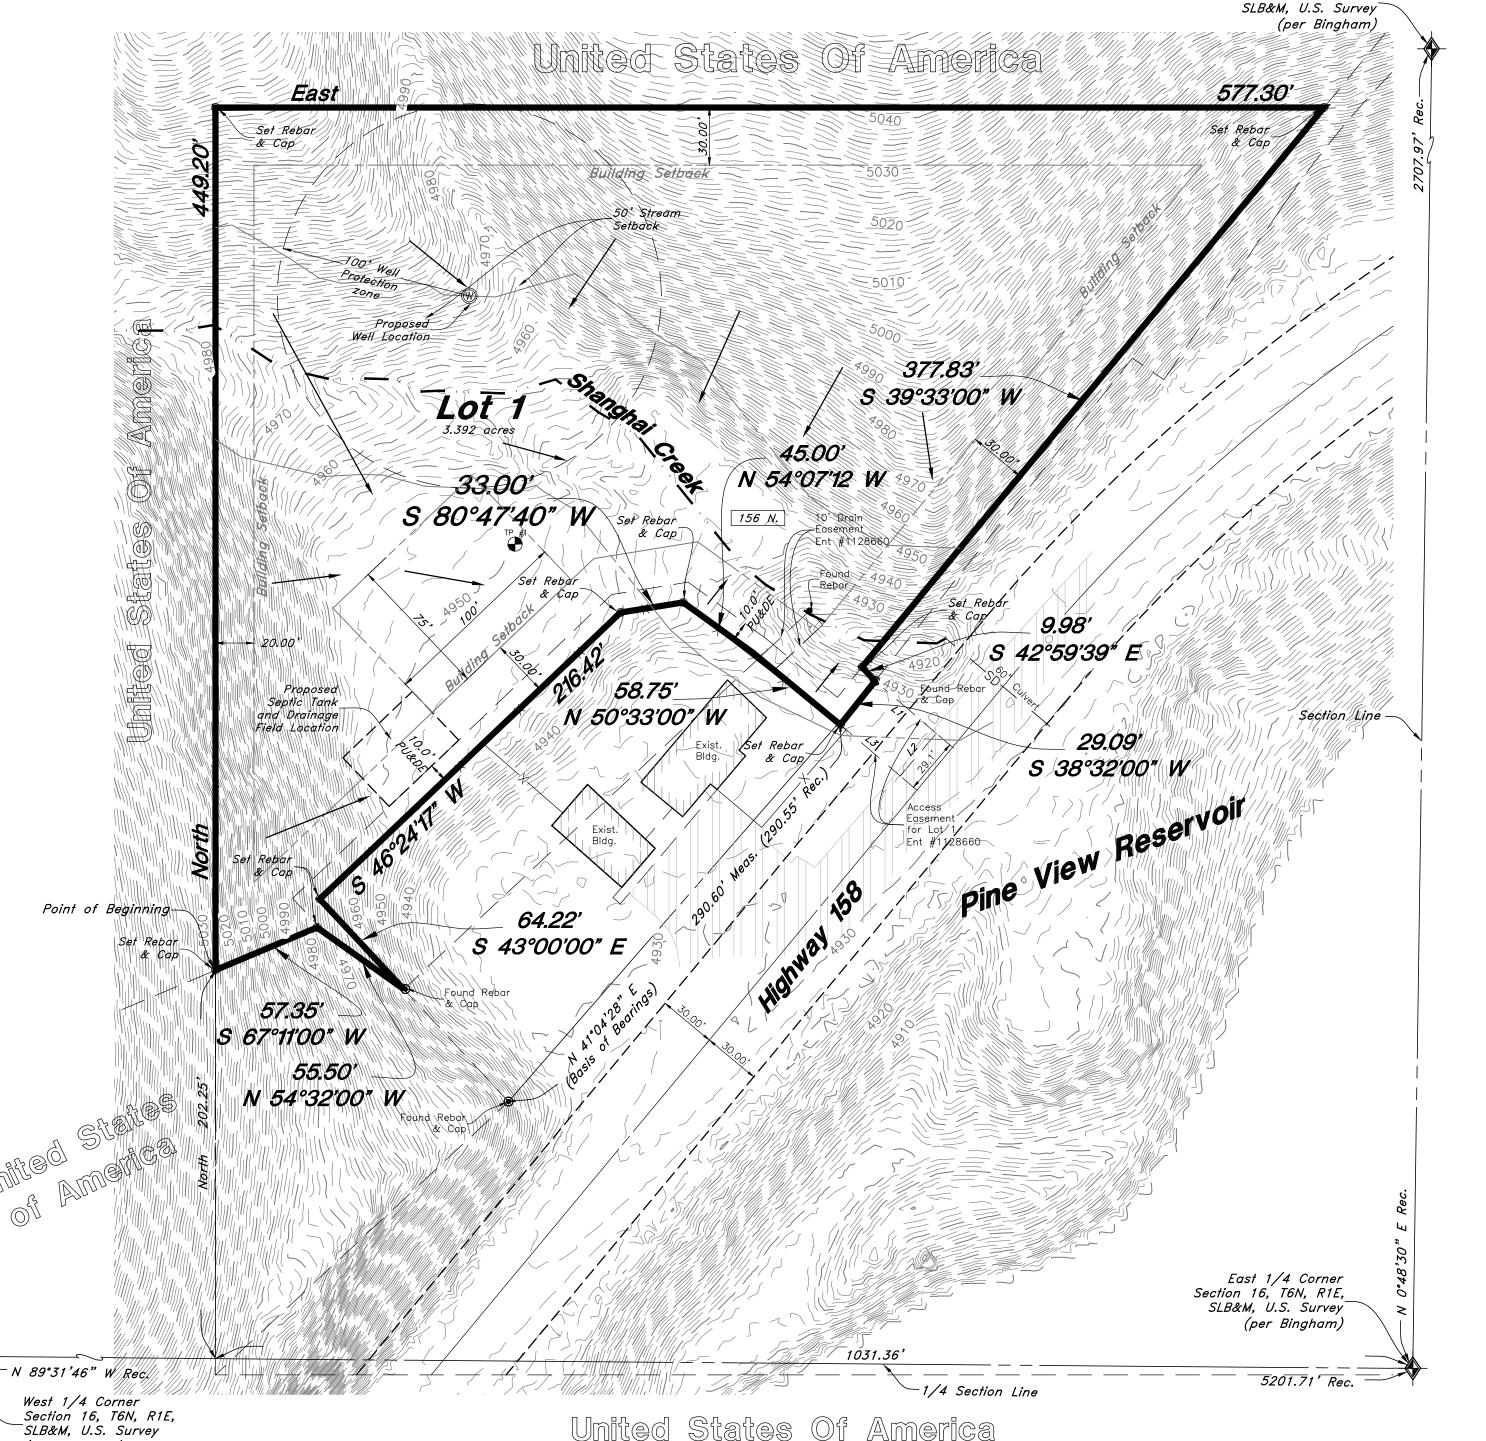

# Legend

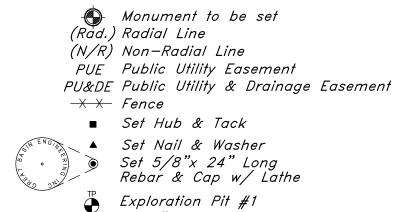

gravelly silt loam, granular structure, 30% gravel gravelly silt loam, massive structúre, 30% gravel Required percolation depth(s) 24"

EASEMENT LINE DATA					
Line	Length	Bearing			
L1	41.98'	N 49°27'00" W			
L2	29.07'	N 40°33'00" E			
L3	40.96	S 49°27'00" E			

1- Due to the topography and the location of this subdivision, all owners will accept responsibility for any storm water runoff from the road adjacent to this property until curb and gutter is installed.

2- Rights for The 10' wide Drain Easement and the Right of way Easement were defined by a Quit Claim Deed recorded with the Office of Weber County Recorder on January 8, 1991 as Entry No. 1128660.

3- If individual well permits are issued by the Utah State Division of Water Rights, one well permit must be obtained along with a letter of feasibility from the Division of Water Rights and the Weber Morgan Health Department, which states that well permits can be issued in the proposed area by the Division of Water Rights for exchange purposes. The owner of record of the proposed subdivision property shall record a covenant to run with the land which advises the new lot owner of the requirements to be fulfilled before a building permit can be obtained. This shall include but not be limited to:

- a. that a well permit must be obtained;
- b. the time it may take to obtain the permit;
- c. the well must be drilled;
- d. water quality to be satisfactory; and
- e. water quantity to be sufficient as required by the Weber County Health Department, before a building permit can be

If well permits cannot be obtained, the lot will no longer be deemed a buildable lot.

### DEVELOPER INFORMATION

David Clapier 7310 S. 950 W. Willard, UT 843470 (801) 510-3568

#### WEBER COUNTY PLANNING COMMISSION APPROVAL

This is to certify that this subdivision plat was duly approved by the Weber County Planning Commission. Signed this , 2014.

Chairman, Weber County Planning Comission

# SURVEYOR'S CERTIFICATE

I, Andy Hubbard, do hereby certify that I am a Registered Professional Land Surveyor in the State of Utah, and that I hold Certificate No. 6242920 in accordance with Title 58, Chapter 22, of the Professional Engineers and Land Surveyors Licensing Act. I also certify that I have completed a survey of the property described hereon In accordance with Section 17-23-17 and that I have verified all measurements shown hereon this plat of Shanghai Canyon Subdivision in Weber County, Utah and that it has been correctly drawn to the designated scale and is a true and correct representation of the following description of lands included in said subdivision, based on data compiled from records in the Weber County Recorder's Office. Monuments have been found or placed as represented on this plat.

	Signed this day of, 2014.
6242920	
License No.	Andy Hubbard

#### BOUNDARY DESCRIPTION

A Part of the Northwest Quarter of Section 16, Township 6 North, Range 1 East, Salt Lake Base and Meridian, U.S. Survey, Weber County Utah

Beginning at a point which is 1031.36 feet North 89°31'46" West along the Quarter Section line and 202.25 feet due North from the East Quarter Corner of said Section 16, and running thence due North 449.20 feet; thence due East 577.30 feet; thence South 39°33'00" West 377.83 feet; thence South 42°59'39" East 9.98 feet; thence South 38°32'00" West 29.09 feet; thence North 50°33'00" West 58.75 feet; thence North 54°07'12" West 45.00 feet; thence South 80°47'40" West 33.00 feet; thence South 46°24'17" West 216.42 feet; thence South 43°00'00" East 64.22 feet; thence North 54°32'00" West 55.50 feet; thence South 67°11'00" West 57.35 feet to the point of beginning.

Contains: 3.392 acres

#### OWNER'S DEDICATION

We, the undersigned owners of the hereon described tract of land, hereby set apart and subdivide the same into Lots as shown on this plat, and name said tract Shanghai Canyon Subdivision and hereby dedicate, grant and convey to Weber County, Utah, those certain strips as easements for public utility and drainage purposes as shown hereon, the same to be used for the installation, maintenance, and operation of public utility service lines and drainage, as may be authorized by Weber County, , 2014. Signed this day of

David M. Clapier	Keith B. Clapier
Barton J. Clapier	Kurt H. Clapier

#### A OVENIOUVI ED ONENIT

State of Utah County of Weber } ss		ACKNOWLEDGMENT					
		instrument was		before me	e this	_ day of	
Residing At:							
Commission	Number:_			A Notary	Public comm	nissioned in Utah	1
Commission	Expires:_				Print Nan	ne	

#### NARRATIVE

This survey and subdivision plat were requested by David Clapier for the purpose of Clarifying and establishing the boundaries of the hereon described property. Several rebar were recovered which were set by a previous survey of the property by

Bingham Engineering dated April 6, 2004 and were honored. The Northeast Corner, East Quarter Corner, and West Quarter Corner were not occupied as part of this survey, but were tied from the found rebars set by Bingham Engineering and recoverd by this survey.

A line bearing North 41°04'28" East between two recovered Rebar as shown hereon, was used as Basis of Bearings for this survey.

#### WEBER COUNTY ENGINEER

I hereby certify that the required public improvement standards and drawings for this subdivision conform with County standards and the amount of the financial quarantee is sufficient for the installation of these improvements.

Weber County Engineer

#### WEBER COUNTY COMMISSION ACCEPTANCE

This is to certify that this subdivision plat, the dedication of streets and other public ways and financial quarantee of public improvements associated with this subdivision, thereon are hereby approved and accepted by the commissioners of Weber County, Utah. Signed this day of *, 2014.* 

Chairman, Weber County Comission Attest:

Title:

# WEBER COUNTY SURVEYOR

I hereby certify that the Weber County Surveyor's Office has reviewed this plat for mathematical correctness, section corner data, and for harmony with lines and monument on record in County Offices. The approval of this plat by the Weber County Surveyor does not relieve the licensed Land Surveyor who executed this plat from the responsibilities and/or liabilities associated therewith. Signed this day of , 2014.

Weber County Surveyor

#### WEBER COUNTY ATTORNEY

I have examined the financial guarantee and other documents associated with this subdivision plat, and in my opinion they conform with the County Ordinance applicable thereto and now in force and , 2014. Signed this

Weber	County	Attorney

## WEBER-MORGAN HEALTH DEPARTMENT

	certify that the		
and site cond	litions for this s	ubdivision have	been
	this office and	are approved	for on-site
wastewater als	sposal systems.		
Signed this	day of	, 2014.	

Weber	County	Surveyor	

	ENTRY NO	FEE PAID	
,	F/L	LED FOR RECORD	AND
	RECORDED	, AT	_
	IN BOOK	OF OF	FICIAL
	RECORDS, PAGE	RECO	PRDED
	FOR		
	WEBER COUN	ITY RECORDER	
	pv.		

WEBER COUNTY RECORDER

5746 SOUTH 1475 EAST OGDEN, UTAH 84403 MAIN (801)394-4515 S.L.C (801)521-0222 FAX (801)392-7544 W W W . G R E A T B A S I N E N G I N E E R I N G . C O M

GREAT BASIN O

SLB&M, U.S. Survey

(per Bingham)

13N748 - Clapier

DEPUTY