

**Line Table**

LINE	BEARING	DISTANCE
L1	N24°18'08"E	62.78'
L2	N39°41'52"W	1.35'
L3	S00°46'46"W	32.09'
L4	N54°14'59"E	37.33'
L5	N54°14'59"E	37.33'


**Curve Table**

#	RADIUS	ARC LENGTH	CHD LENGTH	TANGENT	CHD BEARING	DELTA
C1	4062.12'	485.98'	243.28'	24.328'	N50°24'08"E	6°51'17"
C2	4062.12'	67.80'	67.80'	33.90'	S53°21'05"W	0°57'23"
C3	4062.12'	365.18'	365.06'	182.71'	N50°17'52"E	5°09'03"
C4	4062.12'	52.99'	52.99'	26.50'	N47°20'55"E	0°44'51"
C5	55.00'	115.01'	95.17'	94.89'	N09°55'41"W	119°48'26"
C6	180.00'	53.68'	53.48'	27.04'	N78°22'30"W	17°05'13"
C7	180.00'	7.23'	7.23'	3.62'	S88°04'10"E	2°18'08"
C8	55.00'	112.30'	93.78'	89.73'	S71°31'50"E	116°59'15"
C9	20.00'	26.59'	24.68'	15.68'	N51°07'44"W	76°11'01"

**Legend**

- = SECTION CORNER
- = PUBLIC UTILITY EASEMENT
- = BOUNDARY LINE
- = LOT LINE
- = ADJOINING PROPERTY
- = EASEMENTS
- = SECTION TIE LINE
- = PROPOSED SANITARY SEWER LINE
- = EXISTING SANITARY SEWER LINE
- = PROPOSED IRRIGATION WATER LINE
- = EXISTING IRRIGATION WATER LINE (SIZE VARIES)
- = PROPOSED CULINARY WATER LINE (SIZE VARIES)
- = EXISTING CULINARY WATER LINE
- = PROPOSED STORM DRAIN (SIZE VARIES)
- = EXISTING STORM DRAIN
- = EXISTING FENCE LINE
- = PROPOSED FIRE HYDRANT
- = PROPOSED SANITARY SEWER MANHOLE
- = PLUG W/ 2" BLOW-OFF
- = PLUG & BLOCK
- = EXISTING ASPHALT SURFACE
- = PROPOSED ASPHALT SURFACE

NOTES:  
1. CONTOURS ARE SHOWN WITH A ONE FOOT INTERVAL.

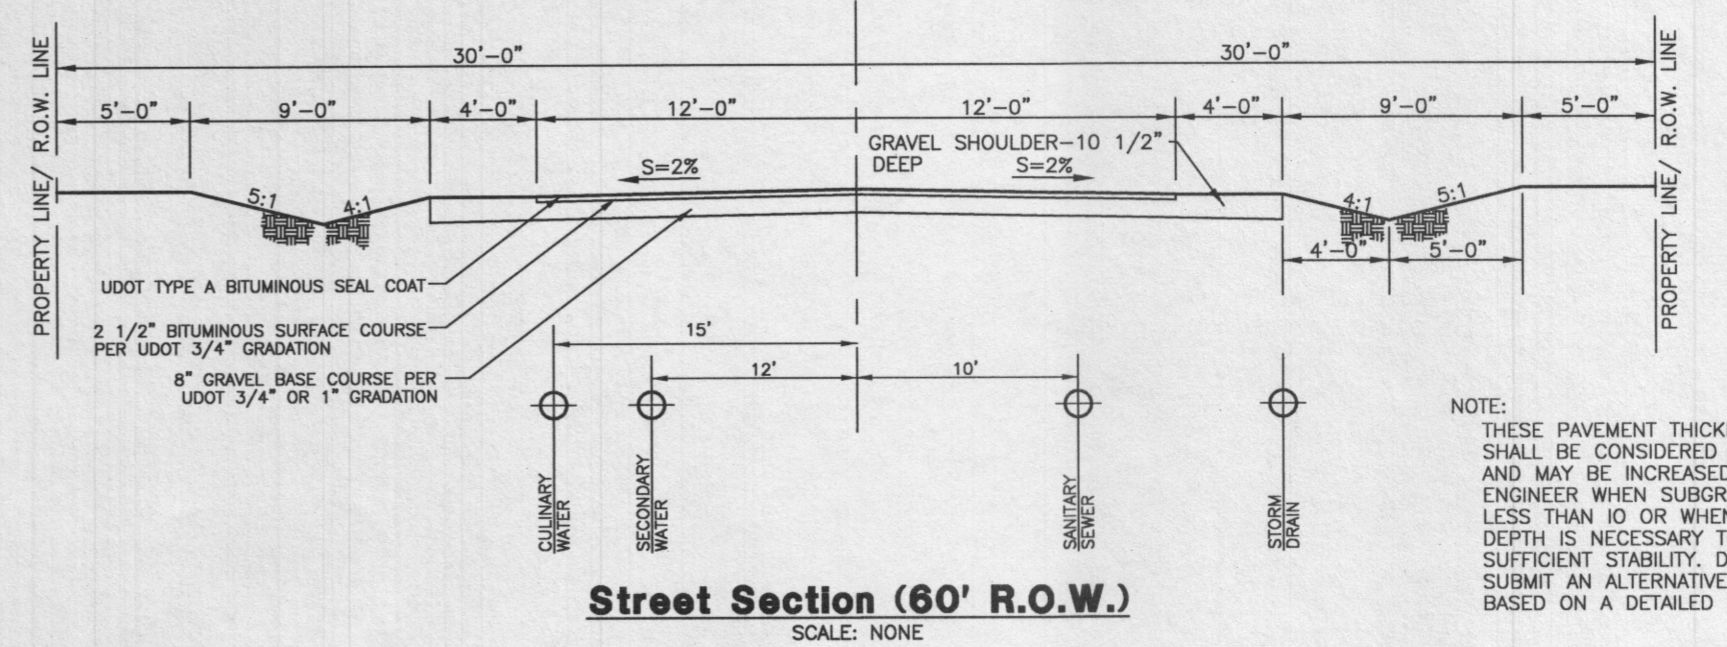

**Blue Acres Subdivision Phase 4**

Weber County, Utah

**Developer:**  
Romney Buck  
4115 West 2550 South  
Ogden, UT. 84404  
(801) 540-7235

**Reeve & Associates, Inc.**  
200 CHAMBERS STREET, SUITE 14, OGDEN, UTAH 84403  
TEL: (801) 621-3100 FAX: (801) 621-2666 www.reeve-associ.com  
LAND PLANNERS • CIVIL ENGINEERS • LAND SURVEYORS  
ROUTE ENGINEERS • STRUCTURE ENGINEERS • LANDSCAPE ARCHITECTS

**IRA**

REVISIONS

NO.	DATE	DESCRIPTION

**Blue Acres Subdivision Phase 4**  
PART OF THE SW 1/4 OF SECTION 28, T.6N., R.2W., S.11B. & M., U.S. SURVEY  
WEBER COUNTY, UTAH

**Preliminary Plan**

**Project Info.**  
Engineer: N. Reeve  
Designer: C. Cave  
Begin Date: AUGUST 27, 2014  
Name: BLUE ACRES SUBDIVISION PHASE 4  
Number: 5036-01

Sheet **1** of 1 Sheets