
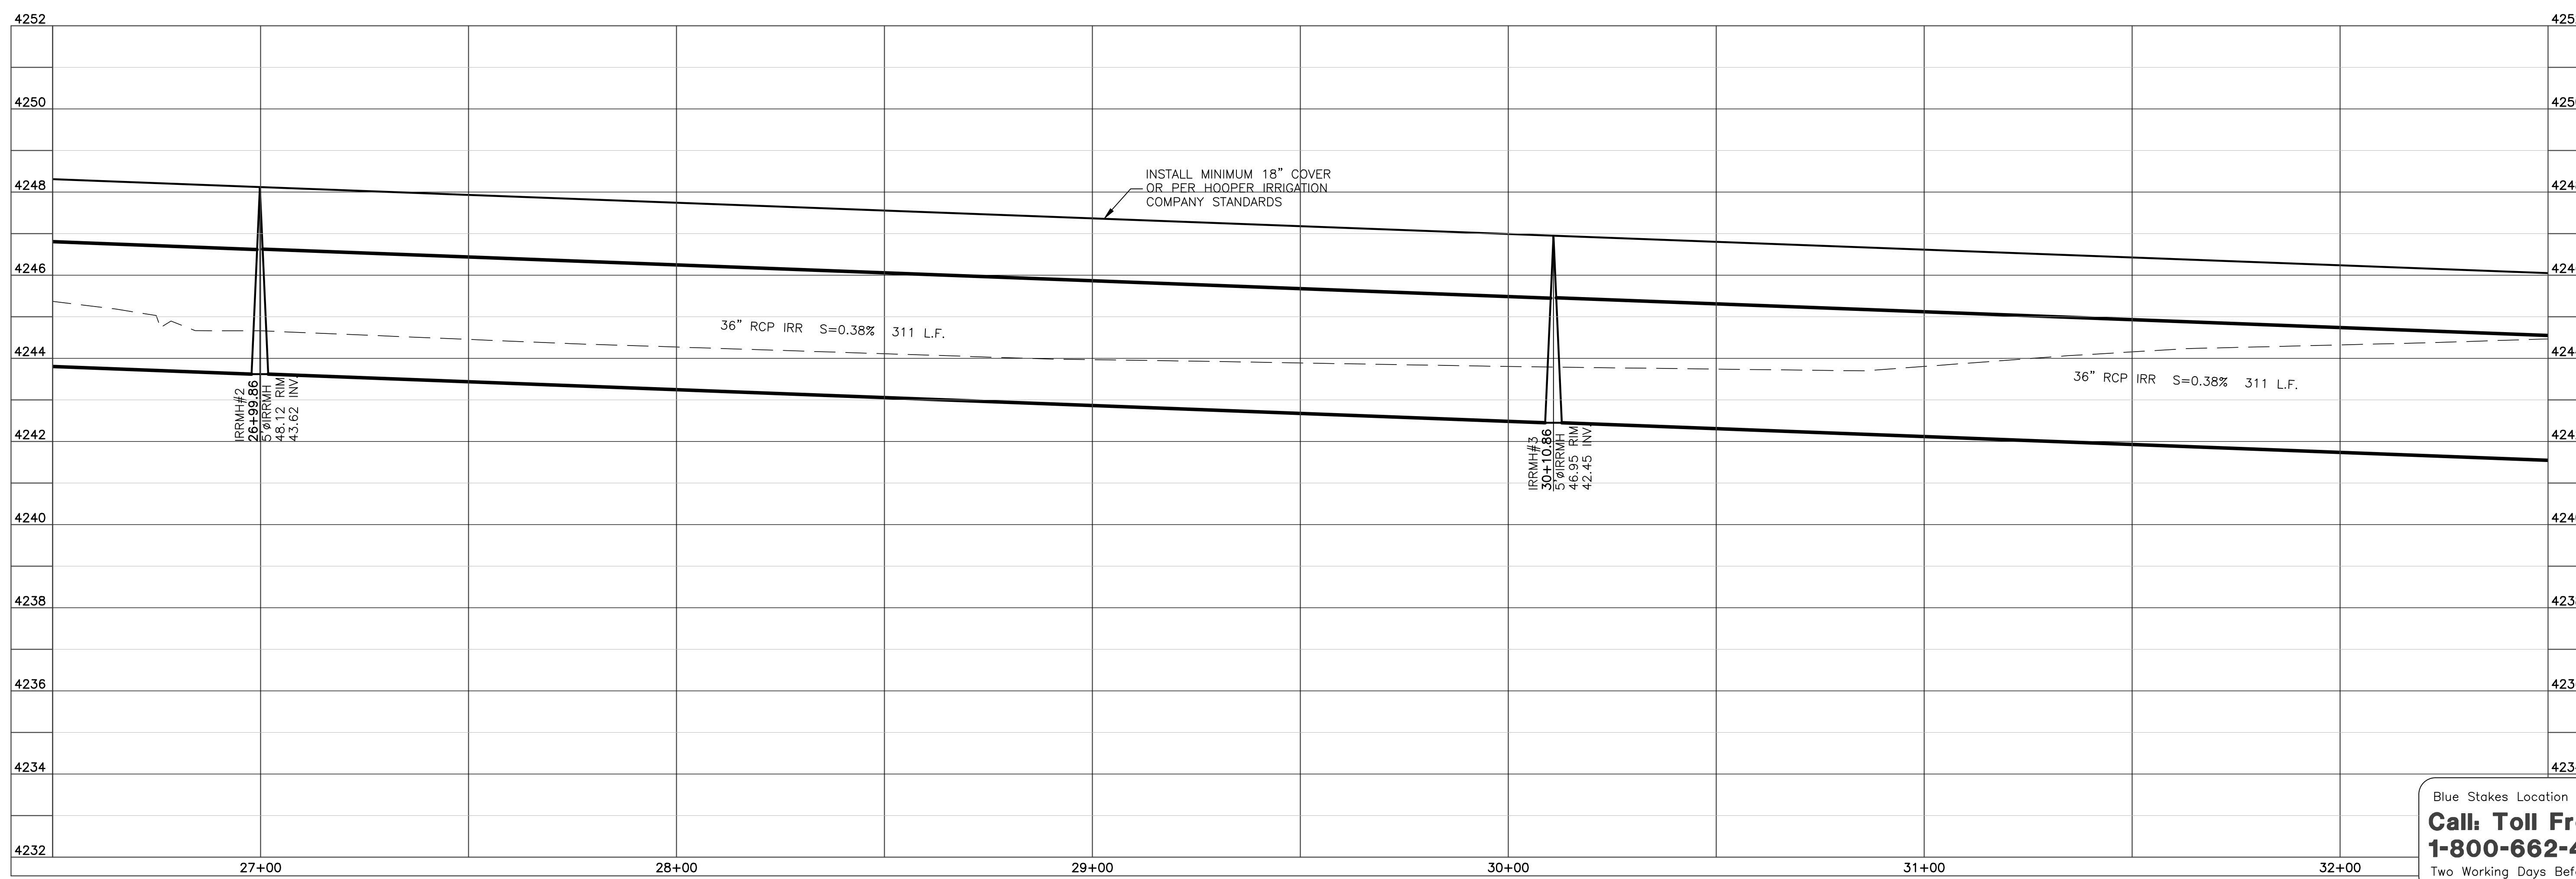
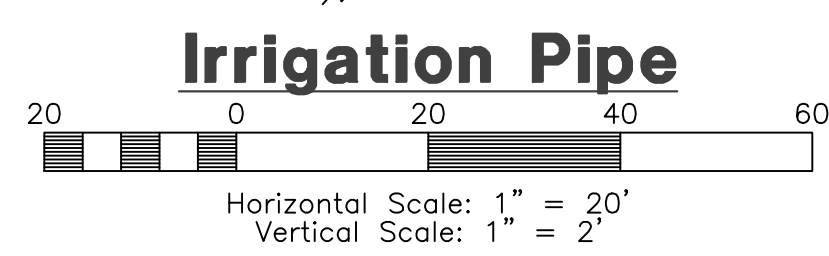


DATE	DESCRIPTION
6-23-15	RH County Comments
7-22-15	RH County Comments
9-17-15	RH County Comments
11-12-15	RH County Comments
11-25-15	RH County Comments
12-12-16	RH Hooper Irr. Comm.
1-17-17	RH New Owner

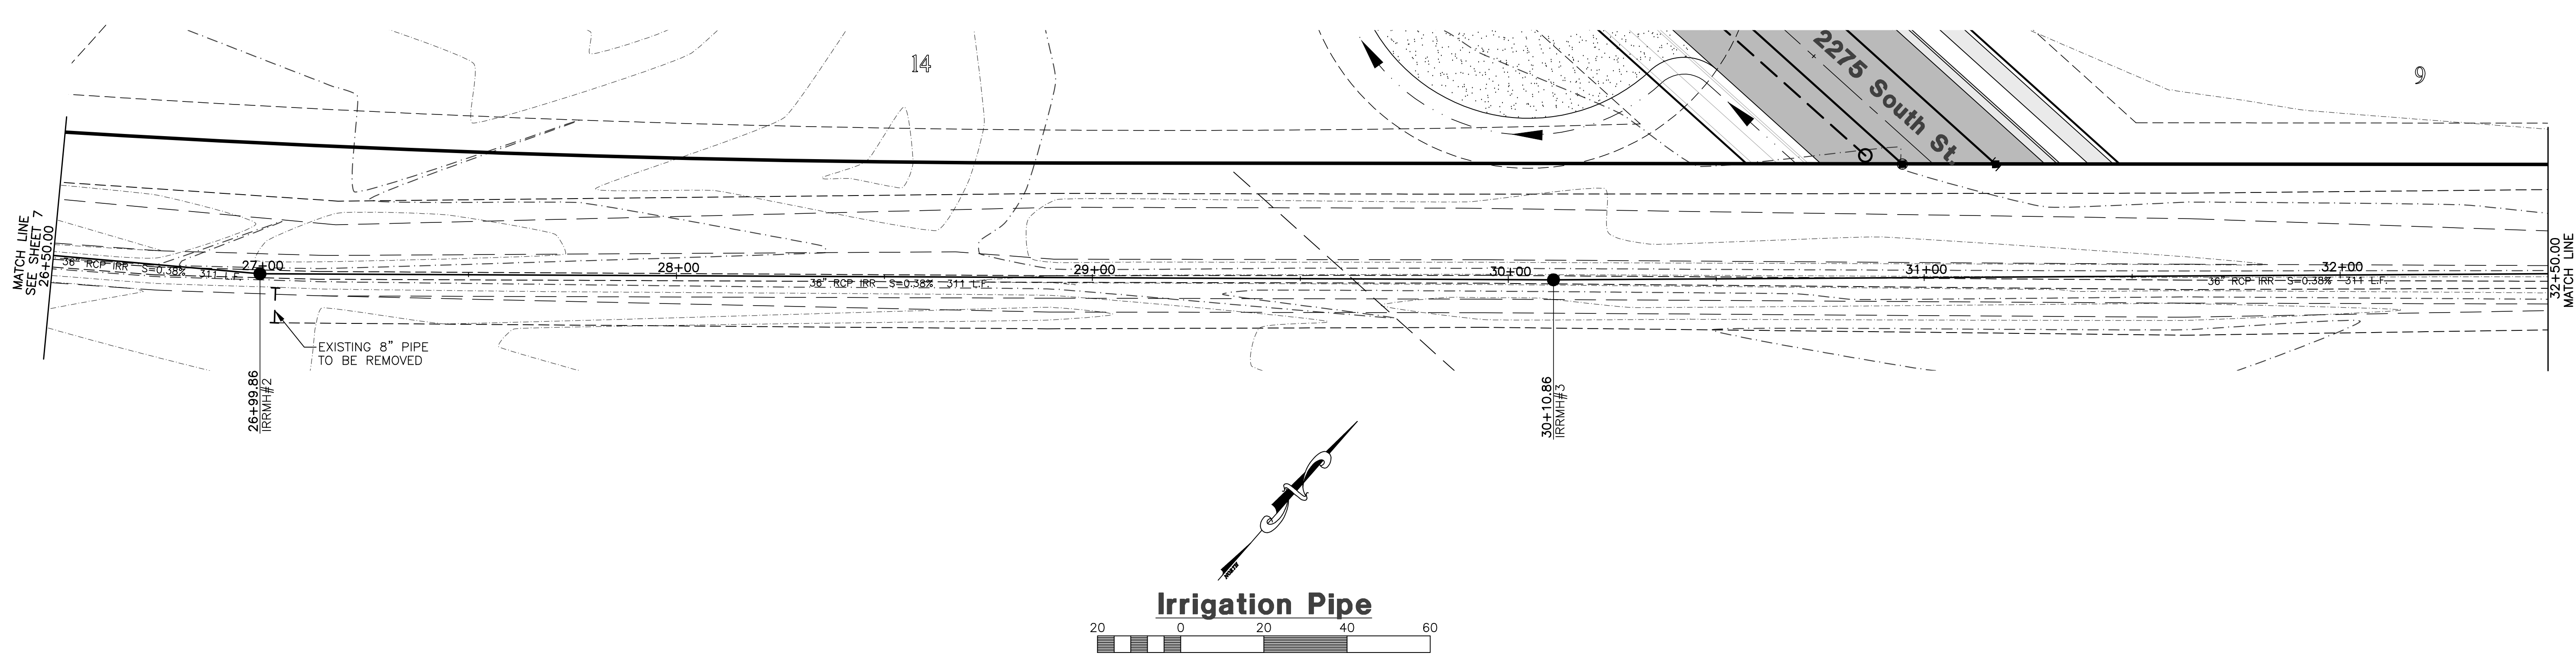

Blue Stakes Location Center
Call: Toll Free
1-800-662-4111
 Two Working Days Before You Dig

Cameron Crossing Subdivision
 WEBER COUNTY, UTAH
Irrigation Pipe
26+50.00 - 32+50.00

Revised: 1-17-17

Project Info.
 Engineer: J. NATE REEVE, P.E.
 Drafter: R. HANSEN
 Begin Date: JUNE 10, 2014
 Name: CAMERON CROSSING SUBDIVISION
 Number: 3442-A47

Sheet **12**
8 Sheets