



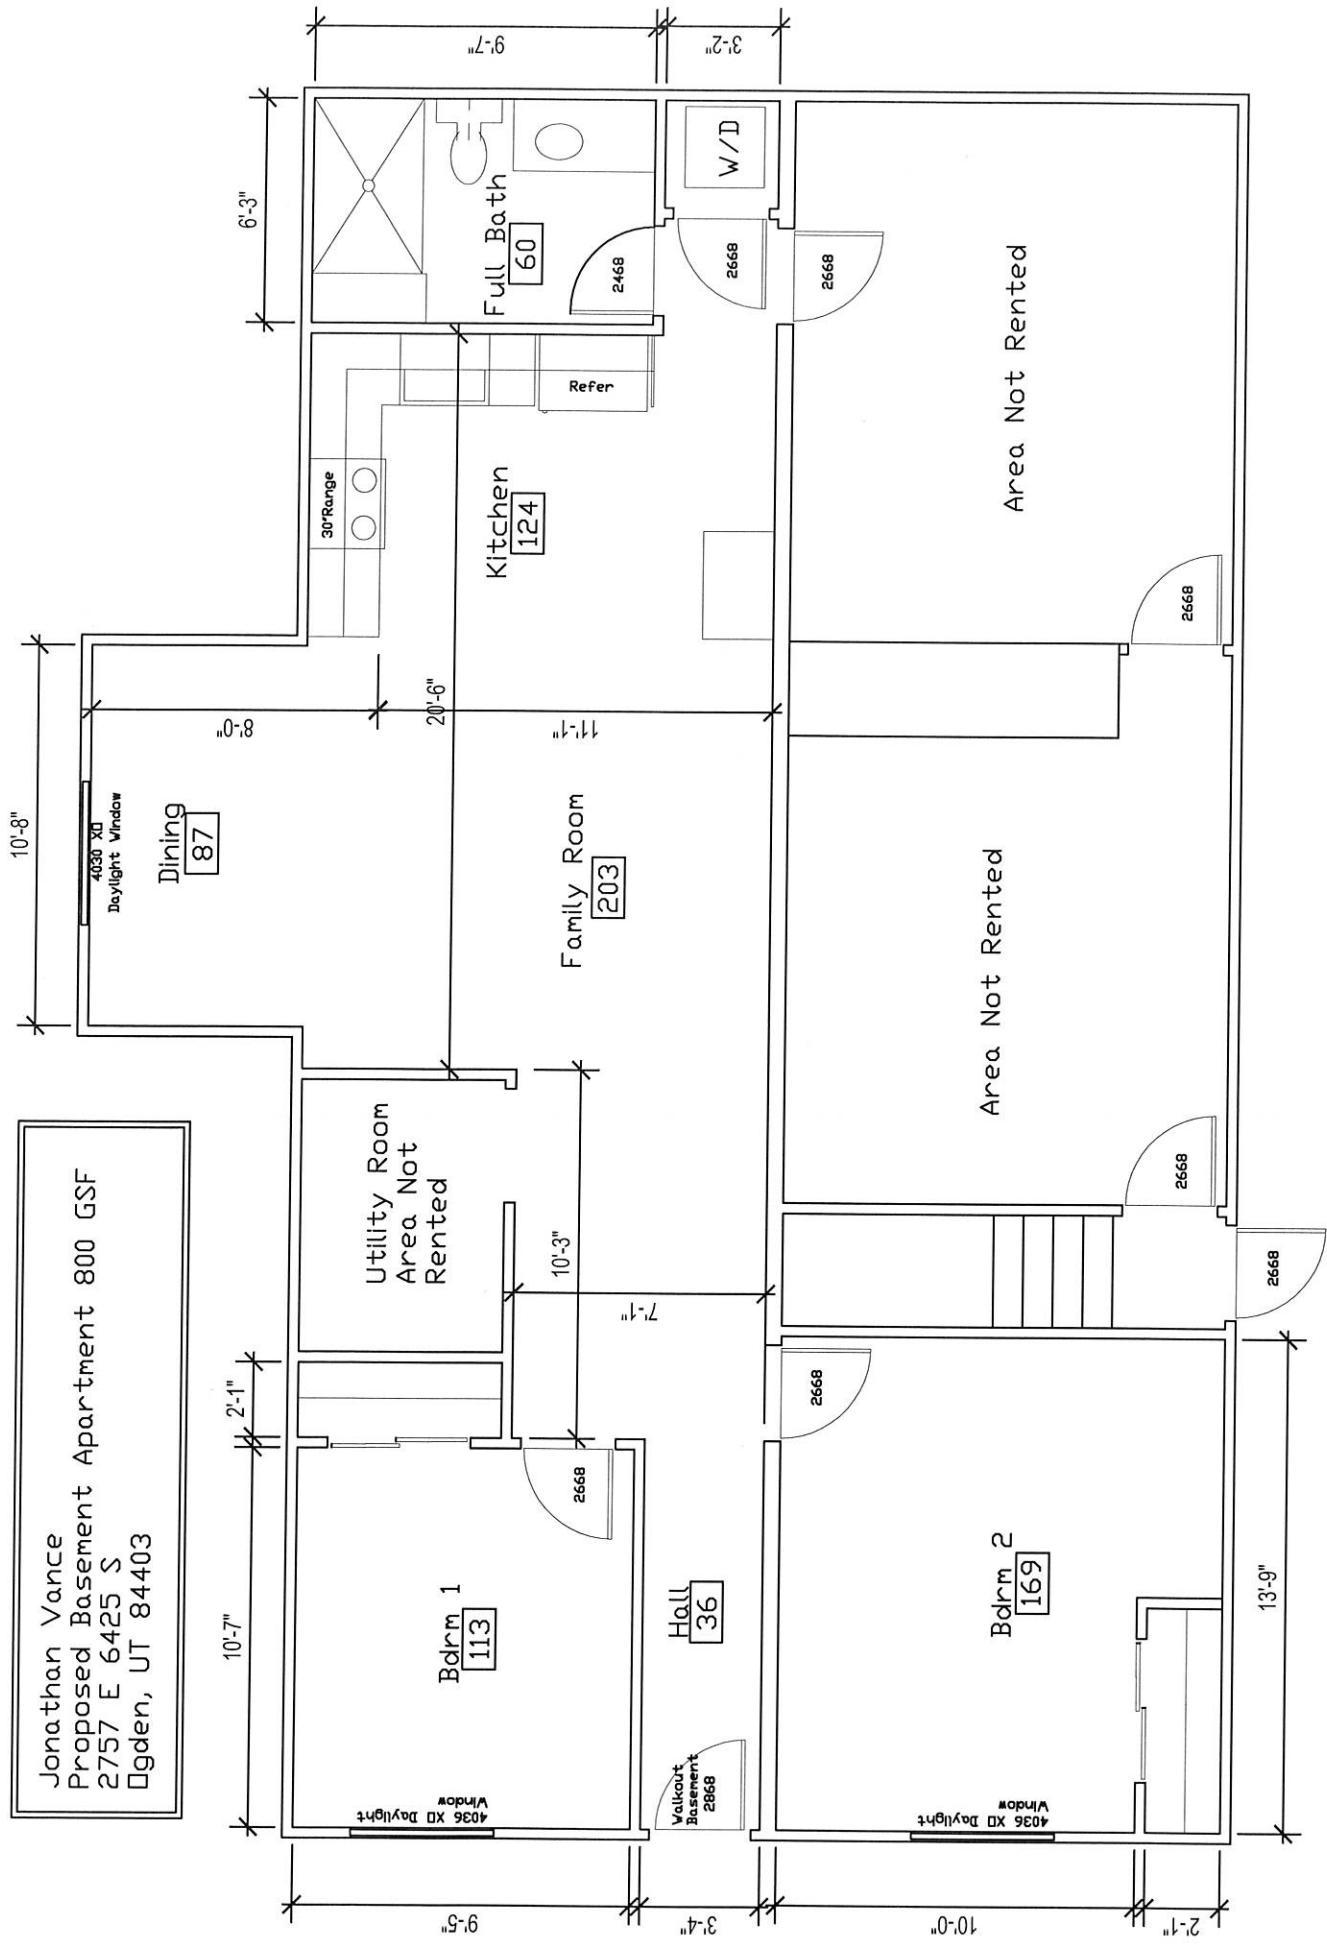

Jonathan Vance
Proposed Basement Apartment 800 GSF
2757 E 6425 S
Ogden, UT 84403



Storage
Area Not Rented

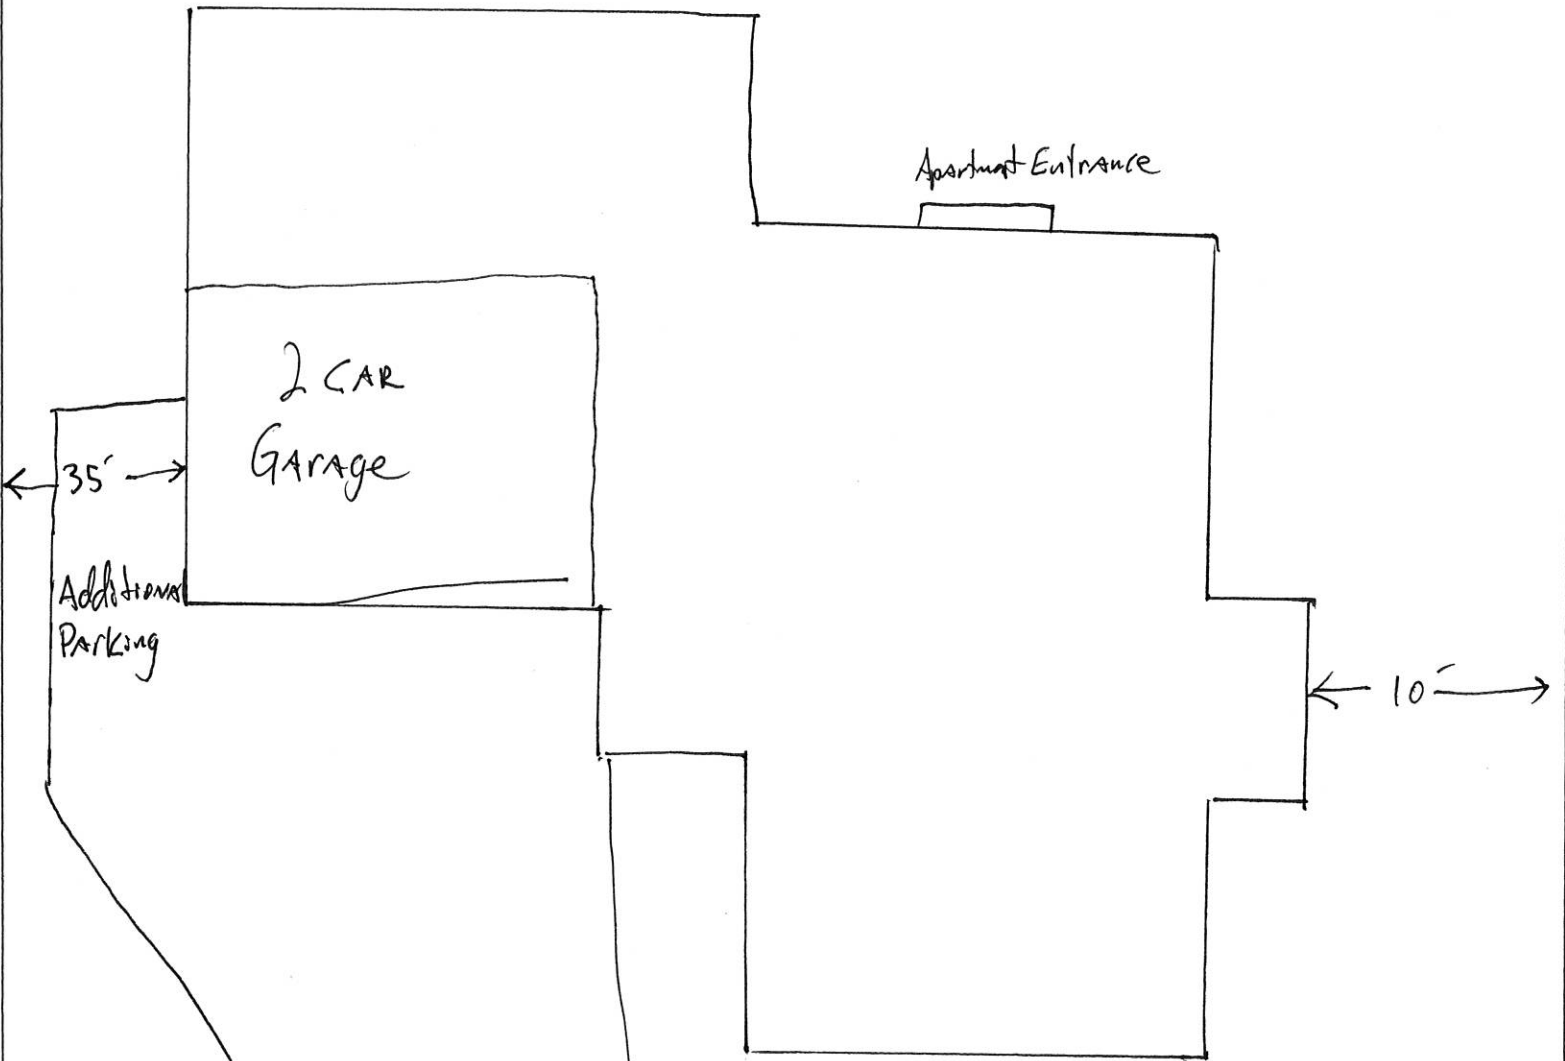

Site Plan for
2757 E. 6425 S.

6425 South

