

THE ORCHARDS AT JDC RANCH PHASE 3




LOCATED IN THE SOUTHEAST QUARTER SECTION 27
TOWNSHIP 7 NORTH, RANGE 2 WEST
SALT LAKE BASE AND MERIDIAN
WEBER COUNTY, UTAH
DECEMBER 2024

GENERAL NOTES:

- PROPERTY IS WITHIN PROPERTY IS WITHIN MPODZ OVERLAY ZONE. PER THE MASTER DEVELOPMENT AGREEMENT DESIGN STANDARDS.
- ALL PUBLIC UTILITY AND DRAINAGE EASEMENTS (PUDE) ARE 10' FROM PUBLIC AND PRIVATE RIGHT OF WAY.
- OPEN SPACE M IS TO BE DEDICATED TO THE COUNTY OPEN SPACES J, K, AND L WILL BE DEDICATED TO THEIR RESPECTIVE HOA AT A FUTURE DATE. ALL IN ACCORDANCE WITH THE MASTER DEVELOPMENT AGREEMENT.
- UTILITIES SHALL HAVE THE RIGHT TO INSTALL, MAINTAIN, AND OPERATE THEIR EQUIPMENT ABOVE AND BELOW GROUND AND ALL OTHER RELATED FACILITIES WITHIN THE PUBLIC UTILITY EASEMENTS IDENTIFIED ON THIS PLAT MAP AS MAY BE NECESSARY OR DESIRABLE IN PROVIDING UTILITY SERVICES WITHIN AND WITHOUT THE LOTS IDENTIFIED HEREIN, INCLUDING THE RIGHT OF ACCESS TO SUCH FACILITIES AND THE RIGHT TO REQUIRE REMOVAL OF ANY OBSTRUCTIONS INCLUDING STRUCTURES, TREES AND VEGETATION THAT MAY BE PLACED WITHIN THE P.U.E. THE UTILITY MAY REQUIRE THE LOT OWNER TO REMOVE ALL STRUCTURES WITHIN THE P.U.E. AT THE LOT OWNERS EXPENSE, OR THE UTILITY MAY REMOVE SUCH STRUCTURES AT THE LOT OWNERS EXPENSE. AT NO TIME MAY ANY PERMANENT STRUCTURES BE PLACED WITHIN THE P.U.E. OR ANY OTHER OBSTRUCTION WHICH INTERFERES WITH THE USE OF THE P.U.E. WITHOUT THE PRIOR WRITTEN APPROVAL OF THE UTILITIES WITH FACILITIES IN THE P.U.E.
- 5/8" x 24" REBAR AND CAP WILL BE PLACED AT ALL REAR LOT CORNERS AND FRONT CORNERS WILL BE MARKED WITH A NAIL OR RIVET AT THE EXTENSION IN THE CURB.
- PROTECT ALL EXISTING SECTION CORNERS AND STREET MONUMENTS. COORDINATE ALL SURVEY STREET MONUMENT INSTALLATION, GRADE ADJUSTMENT, AND ALL REQUIRED FEES AND PERMITS WITH THE COUNTY SURVEYOR PRIOR TO DISRUPTION OF ANY EXISTING MONUMENTS.
- THE LOWEST FLOOR ELEVATION WILL NOT BE LOWER THAN ELEVATION 4238 FT. WITH A FOUNDATION DRAIN OR 4239 FT. WITHOUT A DRAIN.
- FOR WEBER BASIN WATER: PERPETUAL EASEMENT GRANTED TO THE UNITED STATES OF AMERICA TO CONSTRUCT, RECONSTRUCT, OPERATE AND MAINTAIN AN UNDERGROUND PIPELINE OR PIPELINES AND APPURTENANT STRUCTURES.
- EARTH CUTS OR FILLS, TREES, SHRUBS, AND/OR PERMANENT OR TEMPORARY STRUCTURES OF ANY KIND ARE STRICTLY PROHIBITED WITHIN SAID EASEMENT WITHOUT PRIOR WRITTEN PERMISSION FROM THE WEBER BASIN WATER CONSERVATION DISTRICT AND THE UNITED STATES BUREAU OF RECLAMATION. SHRUBS UP TO 2' ARE OKAY.
- RIGHTS TO THE LIMITED COMMON AREAS BELONG TO THE NEAREST ADJACENT TOWNHOME UNIT.
- INTERNET SERVICES EASEMENT: EACH LOT SHALL BE SUBJECT TO AN EASEMENT FOR THE INSTALLATION AND OPERATION OF UTILITY LINES FOR THE PROVISION OF INTERNET OR OTHER COMMUNICATIONS SERVICES TO EACH LOT AND UNIT. IT IS INTENDED THAT THIS UTILITY EASEMENT RIGHT BE CONSTRUED BROADLY, AND SUCH EASEMENT SHALL SPECIFICALLY INCLUDE THE AREAS DIRECTLY UNDERNEATH AND ACROSS THE FOUNDATIONS AND BUILDINGS OF ALL ATTACHED DWELLINGS, AND ACROSS THE EXTERIOR YARD AREAS, SO LONG AS SUCH UTILITY LINES AND EQUIPMENT ARE LOCATED IN A MANNER THAT DOES NOT UNREASONABLY OBSTRUCT THE NORMAL AND REGULAR USE OF THE LOT AND DWELLING. EACH LOT OWNER HEREBY CONSENTS AND AGREES THAT THE DEVELOPER SHALL HAVE THE AUTHORITY TO RECORD AN EASEMENT DOCUMENT AGAINST THEIR LOT IN THE OFFICE OF THE WEBER COUNTY RECORDER TO MEMORIALIZE THE EASEMENT RIGHTS CONTAINED IN THIS SECTION. OWNERS SHALL NOT UNREASONABLY INTERFERE WITH THE INTERNET SERVICES EASEMENT OR THE INTERNET OR COMMUNICATIONS COMPANY'S RIGHTS TO OPERATE AND MAINTAIN INTERNET FACILITIES AND SERVICES.

CURVE	RADIUS	LENGTH	DELTA	BEARING	CHORD
PC1	459.50'	61.23'	7°38'06"	S66°12'56"W	61.18'
PC2	429.00'	60.44'	8°04'19"	S58°13'43"W	60.39'
PC3	470.00'	33.67'	4°06'15"	N27°19'15"W	33.66'
PC4	15.00'	23.56'	90°00'00"	N74°22'22"W	21.21'
PC5	500.00'	162.91'	18°40'05"	S51°17'35"W	162.19'
PC6	230.00'	31.84'	7°55'53"	S45°55'30"W	31.81'
PC7	170.00'	23.53'	7°55'53"	N45°55'30"E	23.51'
PC8	560.00'	182.46'	18°40'05"	N51°17'35"E	181.65'
PC9	15.00'	26.06'	99°33'13"	N10°51'01"E	22.91'
PC10	70.00'	10.03'	8°12'48"	N86°26'00"W	10.03'

LINE	BEARING	LENGTH
PL1	N29°22'22"W	18.92'
PL2	S60°37'38"W	56.77'
PL3	S89°27'36"W	50.10'
PL4	N0°32'24"W	74.28'
PL5	N89°27'36"E	25.00'
PL6	S89°27'36"W	25.60'
PL7	N0°32'24"W	14.50'
PL8	S89°27'36"W	27.50'
PL9	N0°32'24"W	65.50'
PL10	N89°27'36"E	63.50'
PL11	N87°43'27"E	16.51'
PL12	N89°27'36"E	60.00'

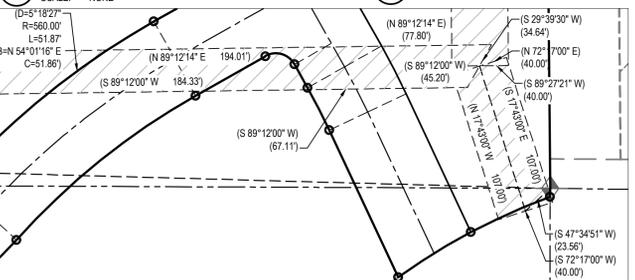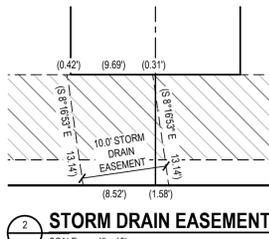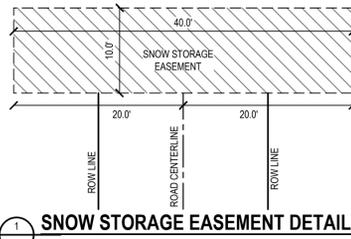

IRRIGATION EASEMENT DETAIL

SNOW STORAGE EASEMENT DETAIL







STORM DRAIN EASEMENT DETAIL

PROPERTY CURVE TABLE

PROPERTY LINE TABLE

LEGEND

LIMITED LIABILITY COMPANY ACKNOWLEDGMENT

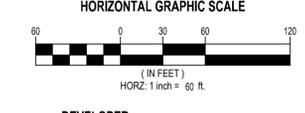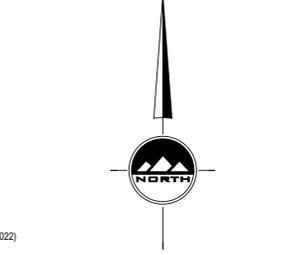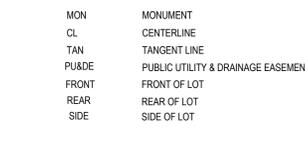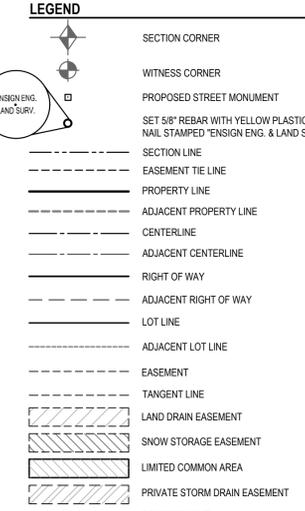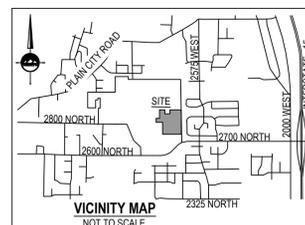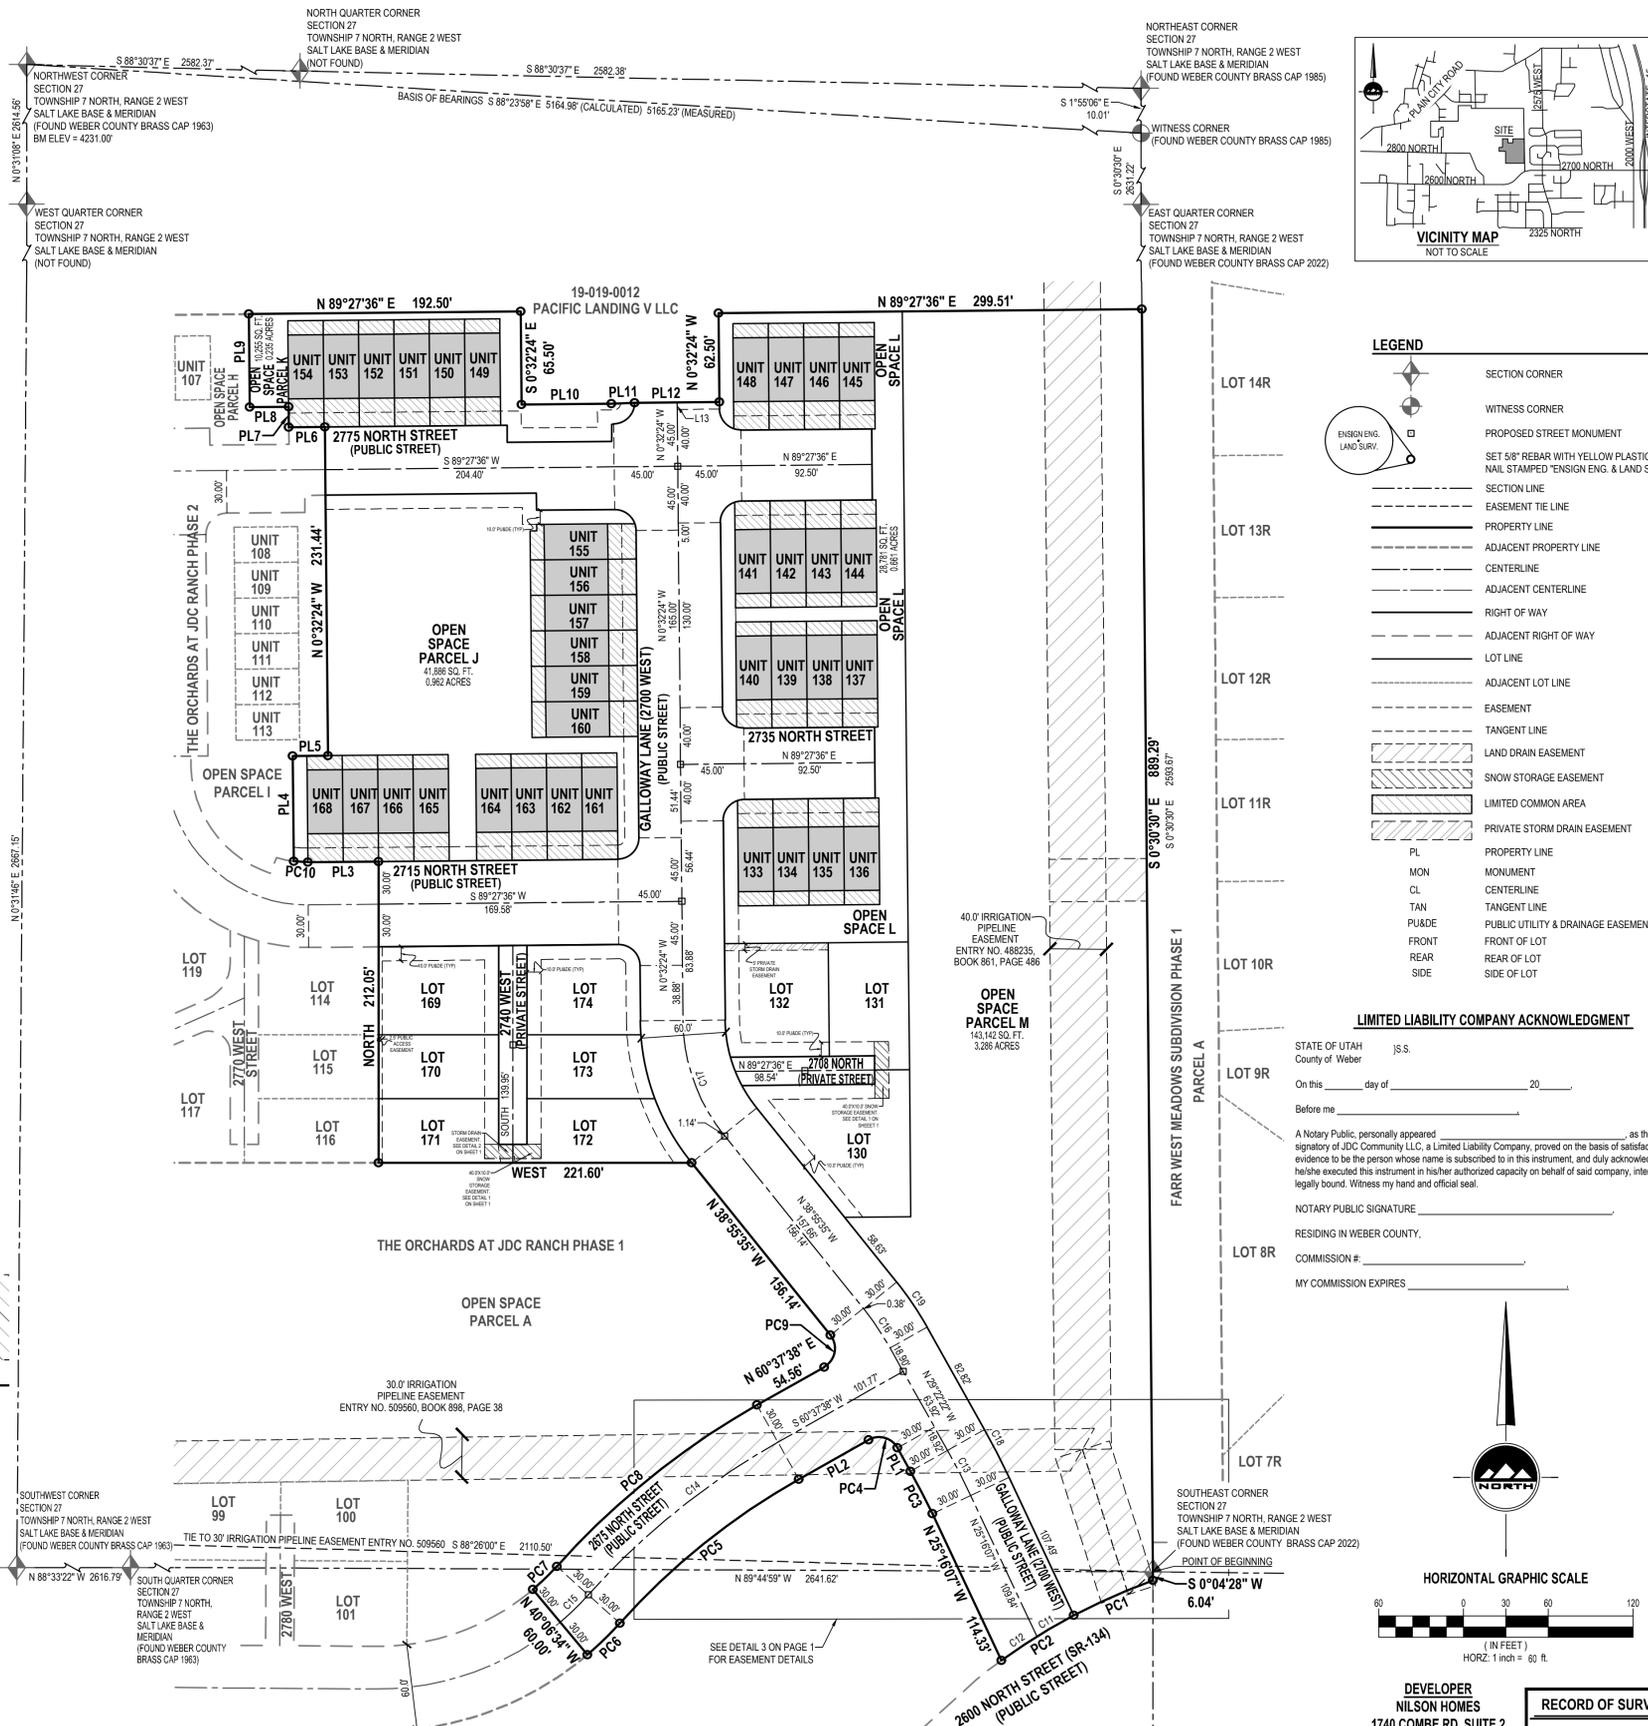

WEBER COUNTY SURVEYOR LAYTON 919 North 400 West Layton UT 84041 Phone: 801.547.1100 Fax: 801.593.6315 WWW.ENSIGNENG.COM	WEBER COUNTY SURVEYOR RECORD OF SURVEY # WCO-106-1-8(3)(1); WCO-45-4-2(6)	COUNTY COMMISSION ACCEPTANCE THIS IS TO CERTIFY THAT THIS SUBDIVISION PLAT, THE DEDICATION OF STREETS AND OTHER PUBLIC WAYS AND FINANCIAL GUARANTEE OF PUBLIC IMPROVEMENTS ASSOCIATED WITH THIS SUBDIVISION, THEREON ARE HEREBY APPROVED AND ACCEPTED BY THE COMMISSIONERS OF WEBER COUNTY, UTAH THIS _____ DAY OF _____, 20____.	COUNTY ATTORNEY I HAVE EXAMINED THE FINANCIAL GUARANTEE AND OTHER DOCUMENTS ASSOCIATED WITH THIS SUBDIVISION PLAT AND IN MY OPINION THEY CONFORM WITH THE COUNTY ORDINANCE APPLICABLE THERETO AND NOW IN FORCE AND EFFECT. SIGNED THIS _____ DAY OF _____, 20____.	COUNTY ENGINEER I HEREBY CERTIFY THAT THE REQUIRED PUBLIC IMPROVEMENT STANDARDS AND DRAWINGS FOR THIS SUBDIVISION CONFORM WITH COUNTY STANDARDS AND THE AMOUNT OF THE FINANCIAL GUARANTEE IS SUFFICIENT FOR THE INSTALLATION OF THESE IMPROVEMENTS. SIGNED THIS _____ DAY OF _____, 20____.	DEVELOPER NILSON HOMES 1740 COMBE RD, SUITE 2 SOUTH OGDEN, UTAH 84403 801-392-9100	RECORD OF SURVEY ROS NO.: _____ DATE: _____	LOCATED IN THE SOUTHEAST QUARTER OF SECTION 27 TOWNSHIP 7 NORTH, RANGE 2 WEST SALT LAKE BASE AND MERIDIAN WEBER COUNTY, UTAH	WEBER COUNTY RECORDER ENTRY NO. _____ FILE PAID _____ FILE AND RECORDED _____ DAY OF _____, 20____.
--	--	---	---	--	---	--	---	---



WEBER COUNTY SURVEYOR

RECORD OF SURVEY #

WCO-106-1-8(3)(1); WCO-45-4-2(6)

WEBER COUNTY SURVEYOR

COUNTY COMMISSION ACCEPTANCE

COUNTY ATTORNEY

COUNTY ENGINEER

RECORD OF SURVEY

LOCATED IN THE SOUTHEAST QUARTER OF SECTION 27 TOWNSHIP 7 NORTH, RANGE 2 WEST SALT LAKE BASE AND MERIDIAN WEBER COUNTY, UTAH

WEBER COUNTY RECORDER

SURVEYOR'S CERTIFICATE

Trent R. Williams, do hereby certify that I am a Licensed Professional Land Surveyor in the State of Utah and that I hold License No. 8034679. In accordance with Title 58, Chapter 22 of the Professional Engineers and Land Surveyors Act, I further certify that for authority of the Owners, I have completed a survey of the property described on this subdivision plat in accordance with Section 17-23-17 and have verified all measurements and that the monuments shown on this plat are located as indicated and are sufficient to accurately establish the boundaries of the herein described tract of real property and that it has been drawn correctly and is a true and correct representation of the herein described lands included in said subdivision as data compiled from The County Recorder's office. I further certify that all lots meet frontage width and area requirements of applicable zoning ordinances.

SURVEY NARRATIVE

The purpose of Survey is to split existing parcels into lots and streets.

BOUNDARY DESCRIPTION

A parcel of land, situated in the Southeast Quarter of Section 27, Township 7 North, Range 2 West, Salt Lake Base and Meridian, said parcel also located in Weber County, Utah. Being more particularly described as follows:

Beginning at the Southeast Corner of said Section 27 and running thence:
South 0°04'28" West 6.04 feet;
thence southwesterly 61.23 feet along the arc of a 459.50-foot radius curve to the left (center bears South 19°58'01" East and the long chord bears South 66°12'56" West 61.18 feet with a central angle of 07°38'06");
thence southwesterly 60.44 feet along the arc of a 429.00-foot radius curve to the left (center bears South 27°44'08" East and the long chord bears South 58°13'43" West 60.39 feet with a central angle of 08°04'19");
thence North 25°16'07" West 114.33 feet;
thence northwesterly 33.67 feet along the arc of a 470.00-foot radius curve to the left (center bears South 64°43'33" West and the long chord bears North 27°19'15" West 33.66 feet with a central angle of 04°06'15");
thence North 29°22'22" West 18.92 feet;
thence northwesterly 23.56 feet along the arc of a 15.00-foot radius tangent curve to the left (center bears South 60°37'38" West and the long chord bears North 74°22'22" West 21.21 feet with a central angle of 90°00'00");
thence South 60°37'38" West 56.77 feet;
thence southwesterly 162.91 feet along the arc of a 500.00-foot radius curve to the left (center bears South 29°22'22" East and the long chord bears South 51°17'35" West 162.19 feet with a central angle of 18°40'05");
thence southwesterly 31.84 feet along the arc of a 230.00-foot radius curve to the right (center bears North 48°02'27" West and the long chord bears South 45°55'30" West 31.81 feet with a central angle of 07°55'53");
thence North 40°06'34" West 60.00 feet;
thence northwesterly 23.53 feet along the arc of a 170.00-foot radius curve to the left (center bears North 40°06'34" West and the long chord bears North 45°55'30" East 23.51 feet with a central angle of 07°55'53");
thence northwesterly 182.46 feet along the arc of a 560.00-foot radius curve to the right (center bears South 48°02'27" East and the long chord bears North 51°17'35" West 181.65 feet with a central angle of 18°40'05");
thence North 60°37'38" East 54.56 feet;
thence northwesterly 26.06 feet along the arc of a 15.00-foot radius curve to the left (center bears North 29°22'22" West and the long chord bears North 10°51'01" East 22.91 feet with a central angle of 99°33'13");
thence North 36°55'35" West 156.14 feet;
thence West 221.60 feet;
thence North 212.05 feet;
thence South 89°27'36" West 50.10 feet;
thence westerly 10.03 feet along the arc of a 70.00-foot radius curve to the right (center bears North 0°32'24" West and the long chord bears North 86°26'00" West 10.03 feet with a central angle of 08°12'48");
thence North 0°32'24" West 74.28 feet;
thence North 89°27'36" East 25.00 feet;
thence North 0°32'24" West 231.44 feet;
thence South 89°27'36" West 25.60 feet;
thence North 0°32'24" West 14.50 feet;
thence South 89°27'36" West 27.50 feet;
thence North 0°32'24" West 65.50 feet;
thence North 89°27'36" East 192.50 feet;
thence South 0°32'24" West 63.50 feet;
thence North 89°27'36" East 63.50 feet;
thence North 87°43'27" East 16.51 feet;
thence North 89°27'36" East 60.00 feet;
thence North 0°32'24" West 62.50 feet;
thence North 89°27'36" East 299.51 feet;
thence South 0°30'30" East 889.29 feet to the Point of Beginning.

Contains: 420,353 square feet or 9.65 acres

OWNER'S DEDICATION

We/I, the undersigned owners of the above described tract of land, do hereby set apart and subdivide the same into lots, townhome lots and streets (public and private streets/private rights-of-way) as shown hereon and name said tract.

THE ORCHARDS AT JDC RANCH PHASE 3

Dedicate to public use all those parts or portions of said tract of land designated as streets, the same to be used as public thoroughfares.

Dedicate and reserve unto themselves, their heirs, their grantees and assigns, a right-of-way to be used in common with all others within said subdivision (and those adjoining subdivisions that may be subdivided by the undersigned owners, their successors, or assigns) on, over and across all those portions or parts of said tract of land designated on this plat as private streets (private rights-of-way) as access to the individual lots, to be maintained by a home owners association whose membership consists of said owners, their grantees, successors, or assigns. The same to be dedicated as a Public Utility Easement.

Dedicate, grant and convey to Weber County, or its designee, all those parts or portions of said tract of land designated as open space to be used as public open space. (Parcel M)

Grant and convey to the subdivision home owners association, all those part or portions of said tract of land designated as common areas to be used for recreational and open space purposes for the benefit of each home owners association member in common with all others in the subdivision and grant and dedicate to the county a perpetual open space right and easement on and over the common areas to guarantee to Weber County that the common areas remain open and undeveloped except for approved recreational, parking and open space purposes. Grant and dedicate a perpetual right and easement over, upon and under the lands designated hereof as public utility, and drainage easements with no buildings or structures being erected within such easements.

Grant and dedicate unto all owners of lots upon which private land drains are constructed or which are otherwise dependent upon such land drains, an easement over such land drains for the purpose of perpetual maintenance and operation.

In witness whereof We/I have hereto set our hands(s) this _____ day of _____ A.D., 20____.

By: DAVID LOWRY
MANAGER
JDC COMMUNITY LLC

THE ORCHARDS AT JDC RANCH PHASE 3

RECORD OF SURVEY ROS NO.: _____ DATE: _____	LOCATED IN THE SOUTHEAST QUARTER OF SECTION 27 TOWNSHIP 7 NORTH, RANGE 2 WEST SALT LAKE BASE AND MERIDIAN WEBER COUNTY, UTAH	WEBER COUNTY RECORDER ENTRY NO. _____ FILE PAID _____ FILE AND RECORDED _____ DAY OF _____, 20____.
COUNTY SURVEYOR REVIEWER DATE _____	COUNTY PLANNING COMMISSION APPROVAL THIS IS TO CERTIFY THAT THIS SUBDIVISION PLAT WAS DULY APPROVED BY THE WEBER COUNTY PLANNING COMMISSION ON THE _____ DAY OF _____, 20____.	SHEET 1 OF 2 PROJECT NUMBER: 982 MANAGER: T.SHAFFER DRAWN BY: J.RINDOLISBACHER CHECKED BY: T.WILLIAMS DATE: 12/17/2024
CHAIRMAN, WEBER COUNTY PLANNING COMMISSION	CHAIRMAN, WEBER COUNTY PLANNING COMMISSION	DEPUTY: _____ COUNTY RECORDER

THE ORCHARDS AT JDC RANCH PHASE 3

LOCATED IN THE SOUTHEAST QUARTER SECTION 27
TOWNSHIP 7 NORTH, RANGE 2 WEST
SALT LAKE BASE AND MERIDIAN
WEBER COUNTY, UTAH
DECEMBER 2024

ADDRESS TABLE

UNIT 133	2699 WEST 2735 NORTH
UNIT 134	2695 WEST 2735 NORTH
UNIT 135	2689 WEST 2735 NORTH
UNIT 136	2683 WEST 2735 NORTH
UNIT 137	2680 WEST 2735 NORTH
UNIT 138	2684 WEST 2735 NORTH
UNIT 139	2692 WEST 2735 NORTH
UNIT 140	2696 WEST 2735 NORTH
UNIT 141	2697 WEST 2735 NORTH
UNIT 142	2693 WEST 2735 NORTH
UNIT 143	2687 WEST 2735 NORTH
UNIT 144	2681 WEST 2735 NORTH
UNIT 145	2682 WEST 2735 NORTH
UNIT 146	2686 WEST 2735 NORTH
UNIT 147	2694 WEST 2735 NORTH
UNIT 148	2698 WEST 2735 NORTH
UNIT 149	2720 WEST 2735 NORTH
UNIT 150	2726 WEST 2735 NORTH
UNIT 151	2730 WEST 2735 NORTH
UNIT 152	2734 WEST 2735 NORTH
UNIT 153	2736 WEST 2735 NORTH
UNIT 154	2742 WEST 2735 NORTH
UNIT 155	2771 NORTH GALLOWAY LANE
UNIT 156	2767 NORTH GALLOWAY LANE
UNIT 157	2761 NORTH GALLOWAY LANE
UNIT 158	2755 NORTH GALLOWAY LANE
UNIT 159	2747 NORTH GALLOWAY LANE
UNIT 160	2741 NORTH GALLOWAY LANE
UNIT 161	2704 WEST 2715 NORTH
UNIT 162	2708 WEST 2715 NORTH
UNIT 163	2712 WEST 2715 NORTH
UNIT 164	2718 WEST 2715 NORTH
UNIT 165	2722 WEST 2715 NORTH
UNIT 166	2728 WEST 2715 NORTH
UNIT 167	2732 WEST 2715 NORTH
UNIT 168	2738 WEST 2715 NORTH

LINE TABLE


LINE	BEARING	LENGTH
L13	N 0°32'24" W	5.00'
L14	N 0°32'24" W	5.00'
L15	S 89°27'36" W	1.50'
L16	S 89°27'36" W	4.50'

CURVE TABLE

CURVE	RADIUS	LENGTH	DELTA	BEARING	CHORD
C11	429.00'	30.10'	4°01'11"	S60°15'17" W	30.09'
C12	429.00'	30.34'	4°03'08"	S56°13'07" W	30.33'
C13	500.00'	35.82'	4°06'15"	N27°19'15" W	35.81'
C14	530.00'	172.68'	18°40'05"	S51°17'35" W	171.92'
C15	200.00'	27.69'	7°55'53"	S45°53'30" W	27.66'
C16	200.00'	33.35'	9°33'13"	N34°08'59" W	33.31'
C17	130.00'	87.10'	38°23'11"	N19°44'00" W	85.48'
C18	530.00'	37.96'	4°06'15"	N27°19'15" W	37.96'
C19	230.00'	38.35'	9°33'13"	N34°08'59" W	38.31'
C20	100.00'	19.01'	10°53'34"	N33°28'48" W	18.98'
C21	100.00'	10.93'	6°15'52"	N24°54'04" W	10.93'
C22	100.00'	10.53'	6°02'04"	N18°45'06" W	10.53'
C23	100.00'	26.52'	15°11'40"	N8°08'14" W	26.44'
C24	14.95'	18.47'	70°49'28"	N34°43'28" E	17.32'
C25	15.23'	5.10'	19°10'32"	N79°43'28" E	5.07'
C26	15.00'	5.10'	19°28'16"	N80°48'16" W	5.07'
C27	15.00'	18.46'	70°31'44"	N35°48'16" W	17.32'
C28	15.00'	18.46'	70°31'44"	N34°43'28" E	17.32'
C29	15.00'	5.10'	19°28'16"	N79°43'28" E	5.07'
C30	15.00'	5.10'	19°28'16"	N80°48'16" W	5.07'
C31	15.00'	18.46'	70°31'44"	N35°48'16" W	17.32'
C32	15.00'	23.56'	90°00'00"	S44°27'36" W	21.21'
C33	15.00'	18.66'	71°15'38"	S54°54'35" E	17.48'
C34	15.00'	4.91'	18°44'22"	S9°54'35" E	4.88'
C35	15.00'	23.56'	90°00'00"	S44°27'36" W	21.21'
C36	15.00'	23.56'	90°00'00"	S45°32'24" E	21.21'
C37	160.04'	9.92'	3°33'07"	S2°19'06" E	9.92'
C38	160.04'	46.23'	16°33'04"	S12°22'12" E	46.07'
C39	160.04'	52.19'	18°41'01"	S29°59'14" E	51.95'

LEGEND

- SECTION CORNER
- PROPOSED STREET MONUMENT
- SET 5/8" REBAR WITH YELLOW PLASTIC CAP, OR NAIL STAMPED "ENSGN ENG. & LAND SURV."
- SECTION LINE
- SECTION TIE LINE
- PROPERTY LINE
- ADJACENT PROPERTY LINE
- CENTERLINE
- ADJACENT CENTERLINE
- RIGHT OF WAY
- ADJACENT RIGHT OF WAY
- LOT LINE
- ADJACENT LOT LINE
- EASEMENT
- TANGENT LINE
- LAND DRAIN EASEMENT
- SNOW STORAGE EASEMENT
- LIMITED COMMON AREA
- PRIVATE STORM DRAIN EASEMENT
- PROPERTY LINE
- MONUMENT
- CENTERLINE
- TANGENT LINE
- PUBLIC UTILITY & DRAINAGE EASEMENT
- FRONT OF LOT
- REAR OF LOT
- SIDE OF LOT

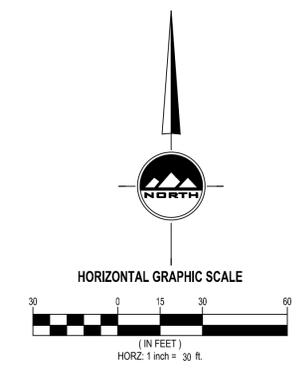

THE ORCHARDS AT JDC RANCH PHASE 3

LOCATED IN THE SOUTHEAST QUARTER OF SECTION 27
TOWNSHIP 7 NORTH, RANGE 2 WEST
SALT LAKE BASE AND MERIDIAN
WEBER COUNTY, UTAH

DEVELOPER
NILSON HOMES
1740 COMBE RD., SUITE 2
SOUTH OGDEN, UTAH 84403
801-392-8100




LAYTON
919 North 400 West
Layton UT 84041
Phone: 801.547.1100
Fax: 801.593.6315
www.ensgn.com

SHEET 2 OF 2

PROJECT NUMBER: 9872
MANAGER: T. SHAFFER
DRAWN BY: J. RINDLISBACHER
CHECKED BY: T. WILLIAMS
DATE: 12/17/2024

WEBER COUNTY RECORDER
ENTRY NO. _____
FEE PAID _____
FILE AND RECORDED _____ DAY
OF _____ 20____
IN BOOK _____ OF OFFICIAL RECORDS.
PAGE _____
FOR _____
DEPUTY: _____ COUNTY RECORDER

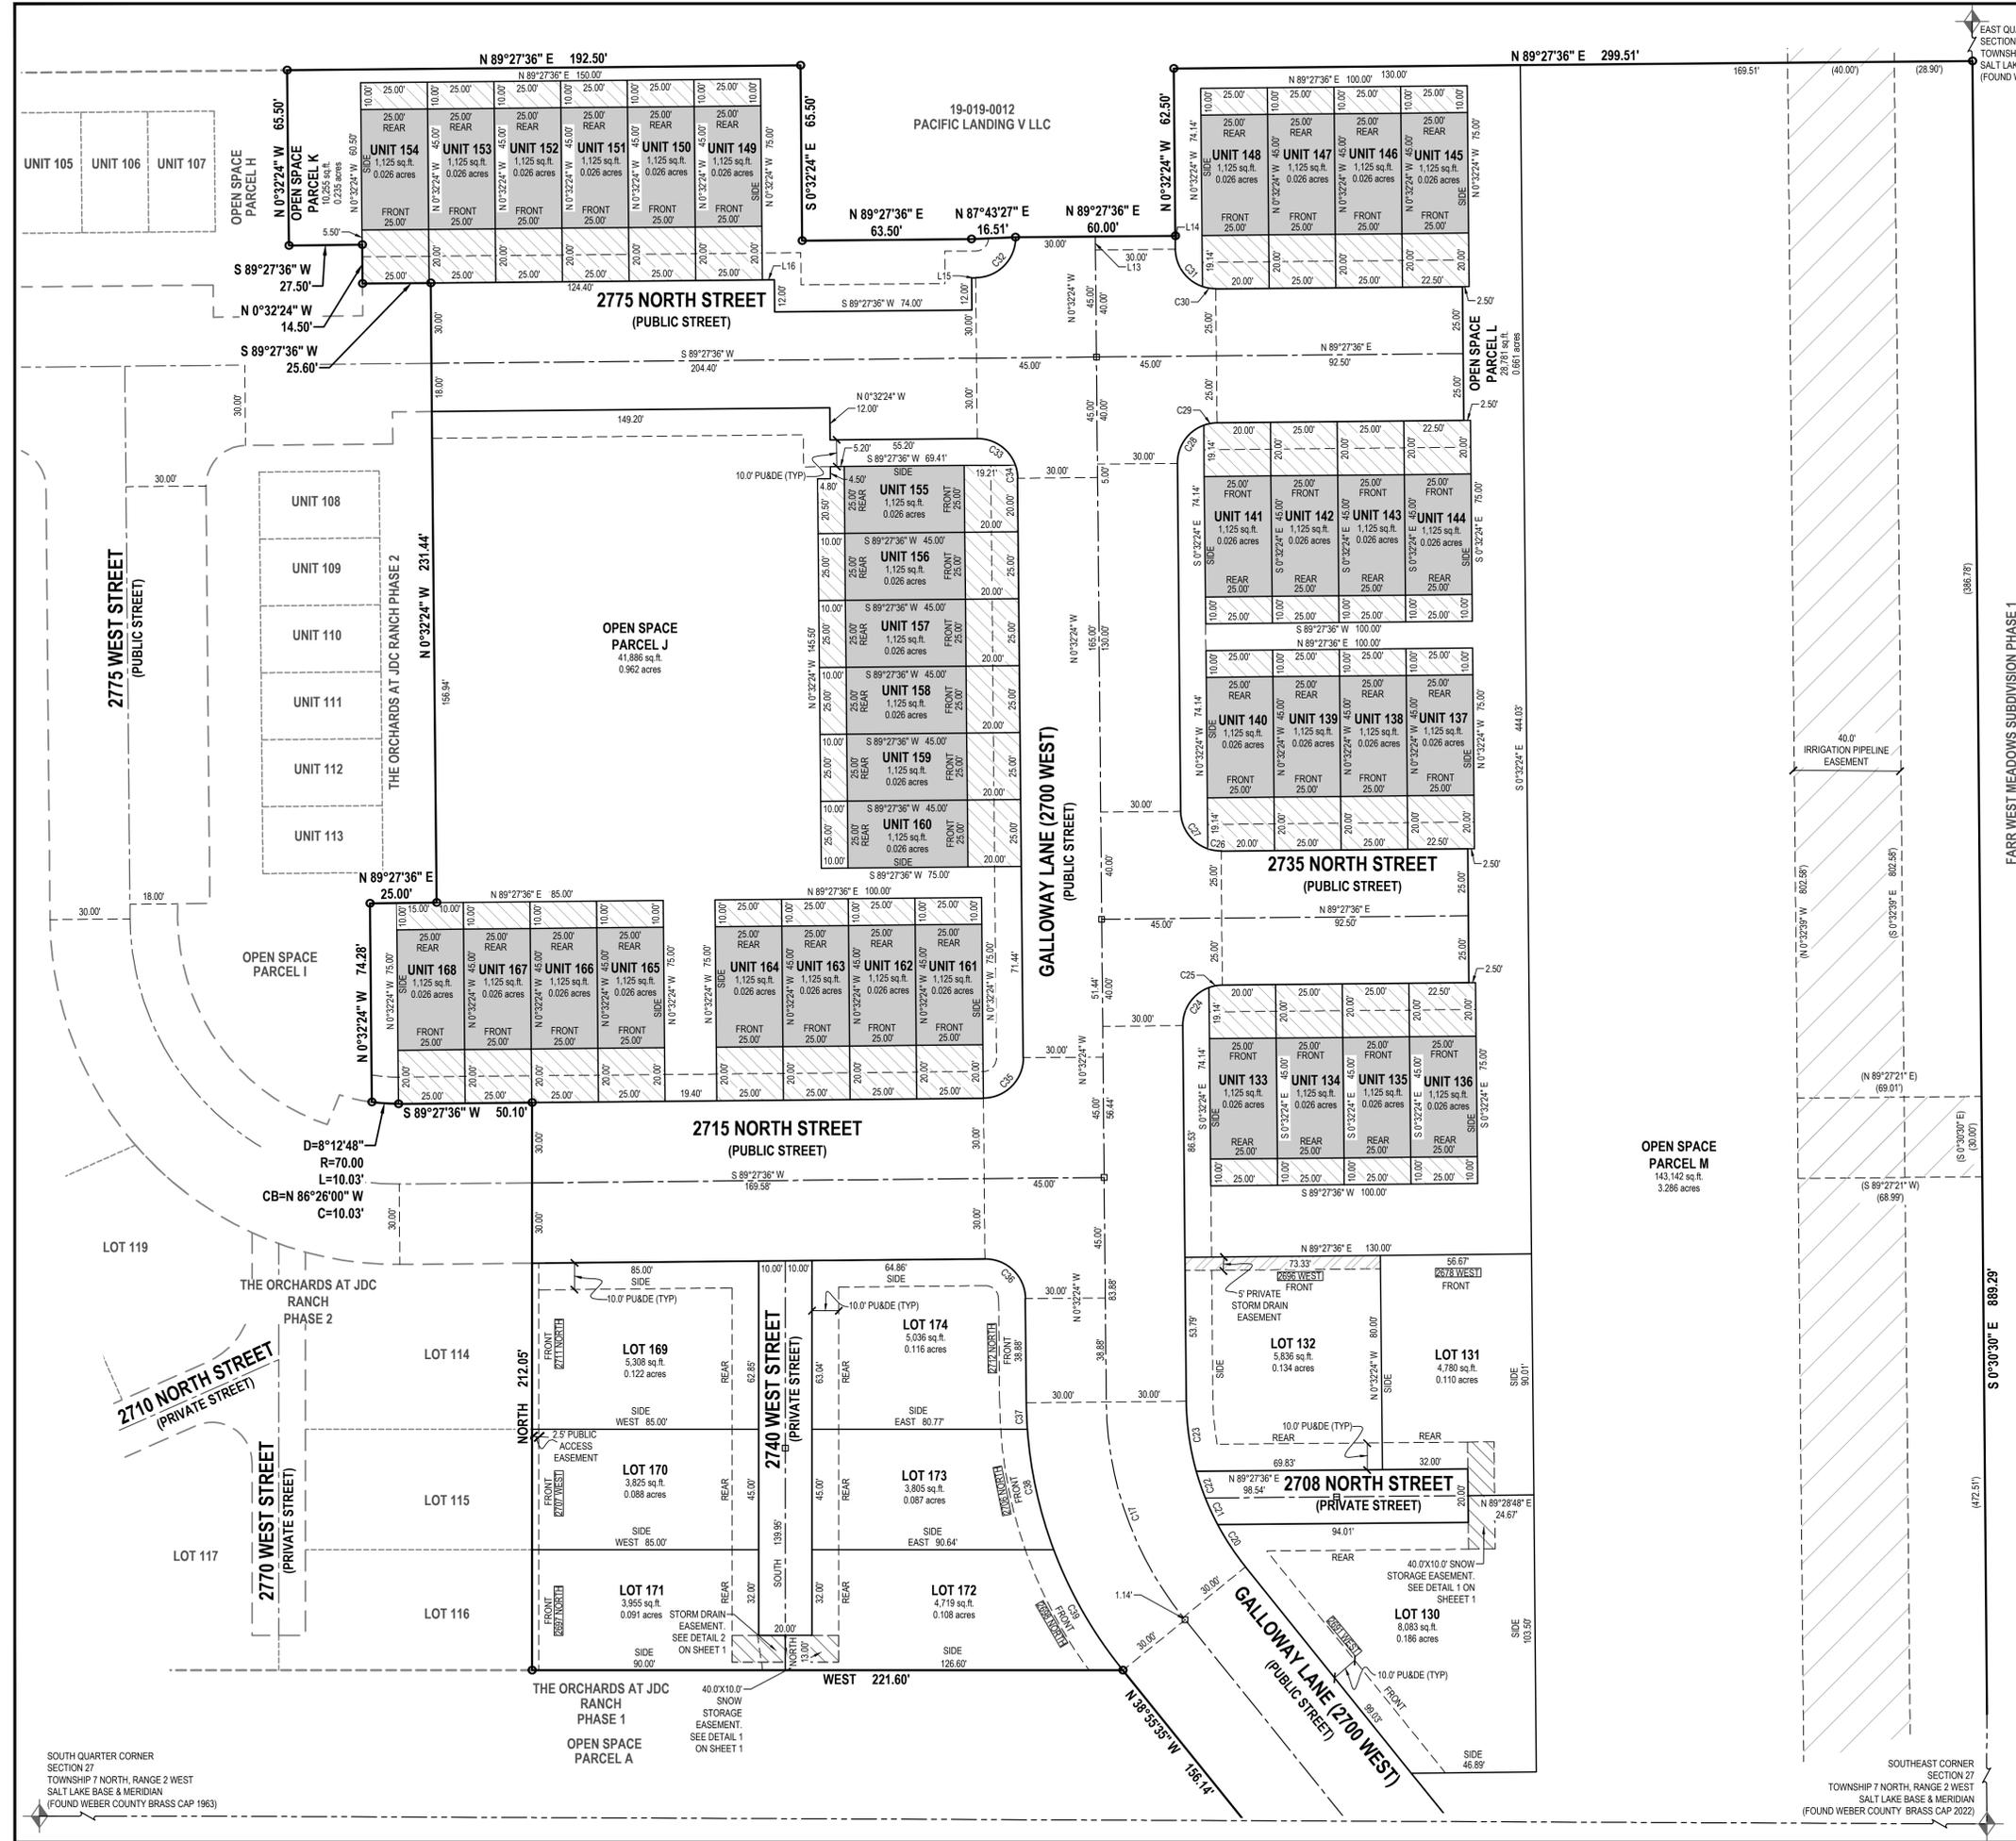

SOUTH QUARTER CORNER
SECTION 27
TOWNSHIP 7 NORTH, RANGE 2 WEST
SALT LAKE BASE & MERIDIAN
(FOUND WEBER COUNTY BRASS CAP 1963)

SOUTHEAST CORNER
SECTION 27
TOWNSHIP 7 NORTH, RANGE 2 WEST
SALT LAKE BASE & MERIDIAN
(FOUND WEBER COUNTY BRASS CAP 2022)