

4

3

2


1



FENCE

B

B

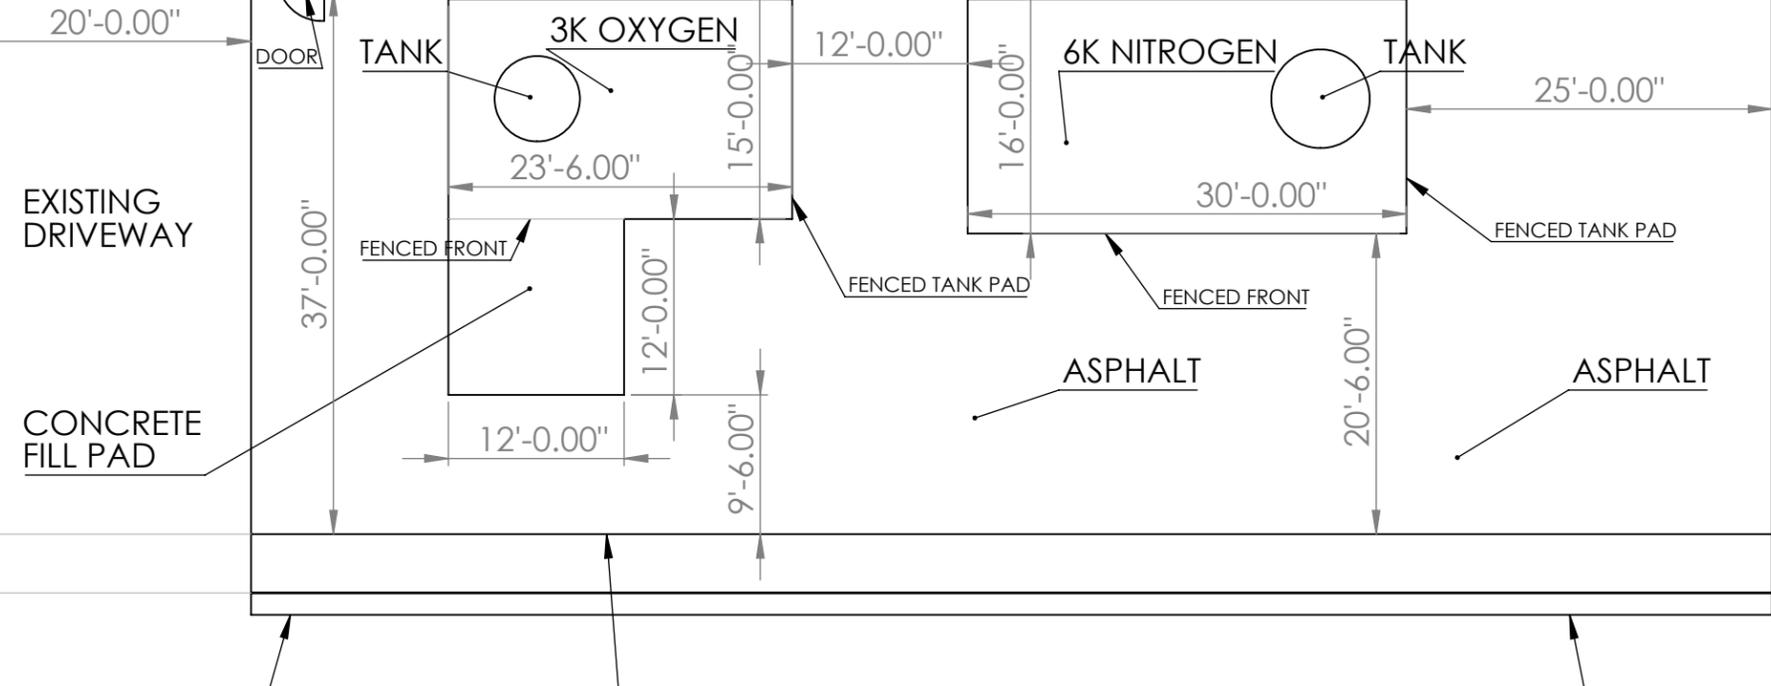

NEW APPROACH

PROPERTY LINE

2350 NORTH

NEW APPROACH

A

A

4

3

2

1

| | | |
|--------------|--------------------------|--------------|
| DATE | TITLE: | |
| | USF FAB. BULK | |
| SIZE | DWG. NO. | REV |
| B | | |
| SCALE: 1:500 | WEIGHT: | SHEET 1 OF 1 |