

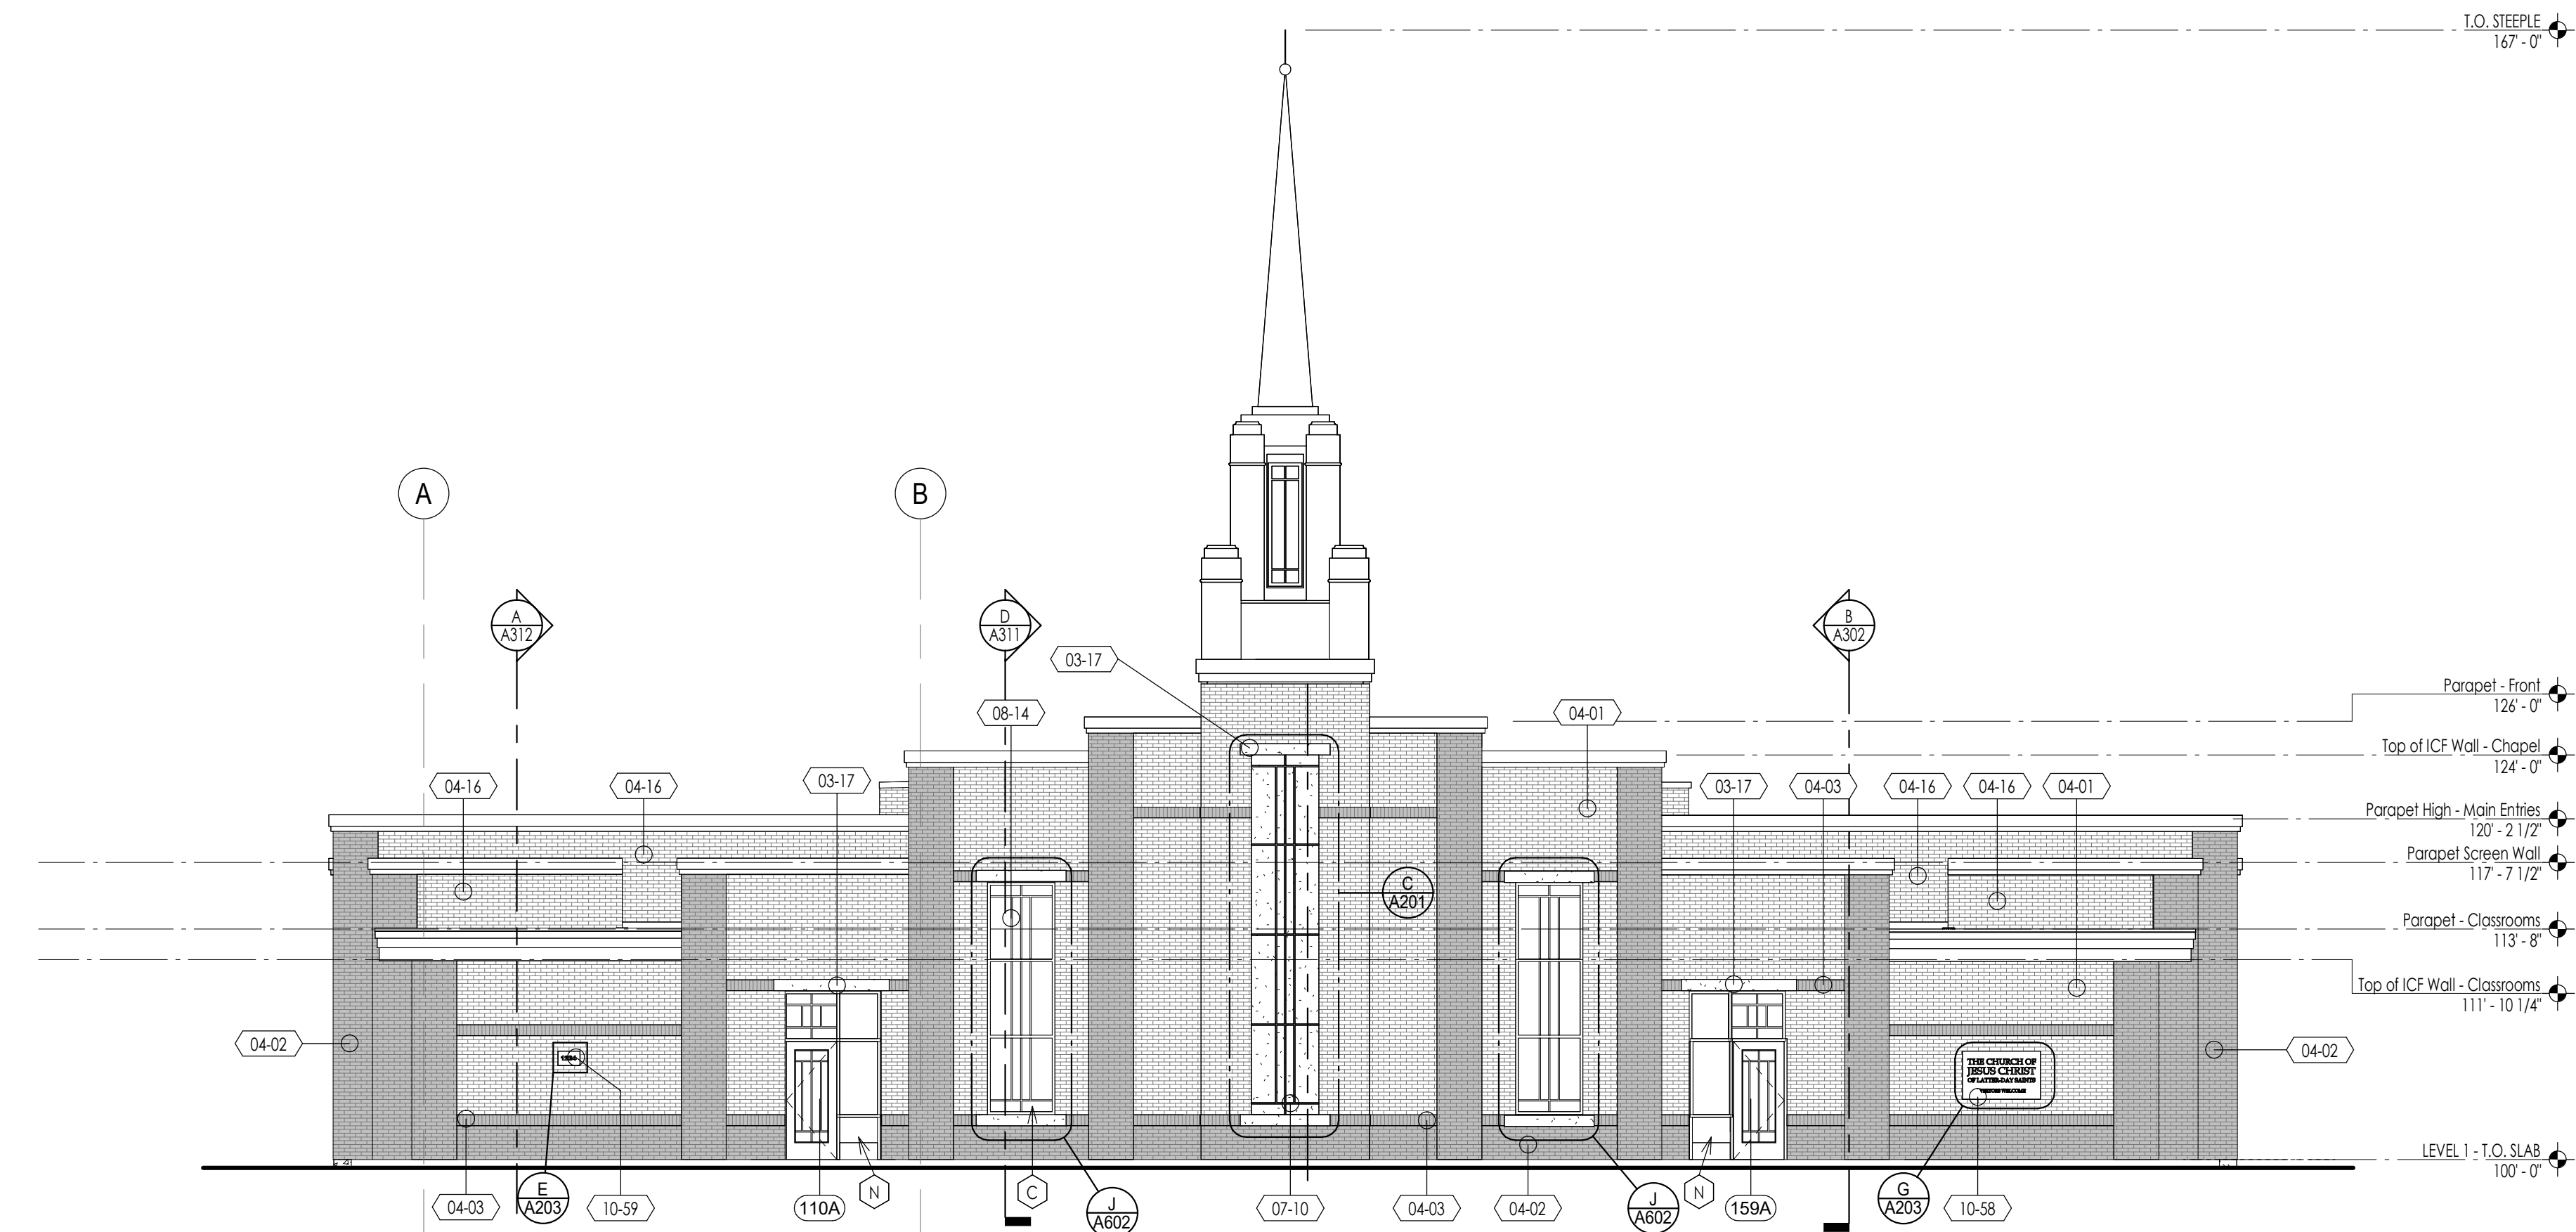


Drawing Issue and Revision Schedule	
#	Description
1	28 Mar 2025 Bld Documents

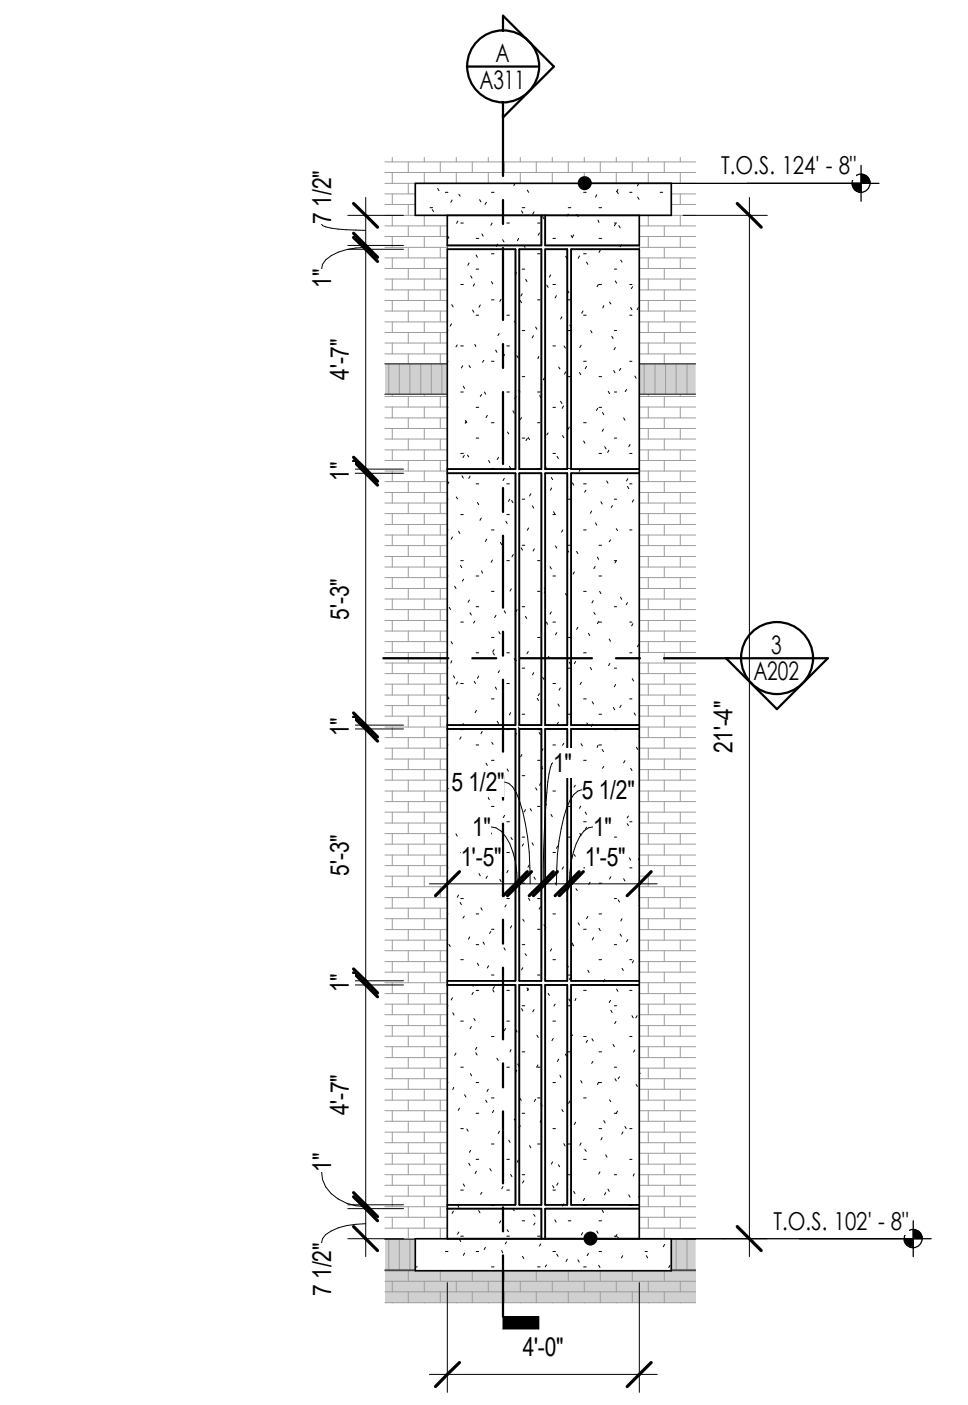


FRONT ELEVATION
1/8" = 1'-0"

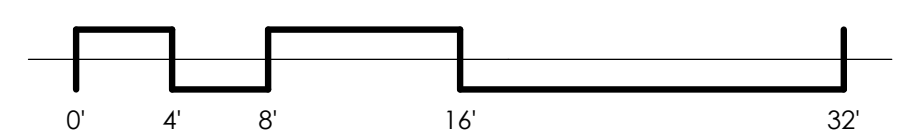


EIFS FEATURE DETAIL
1/4" = 1'-0"

C
A201

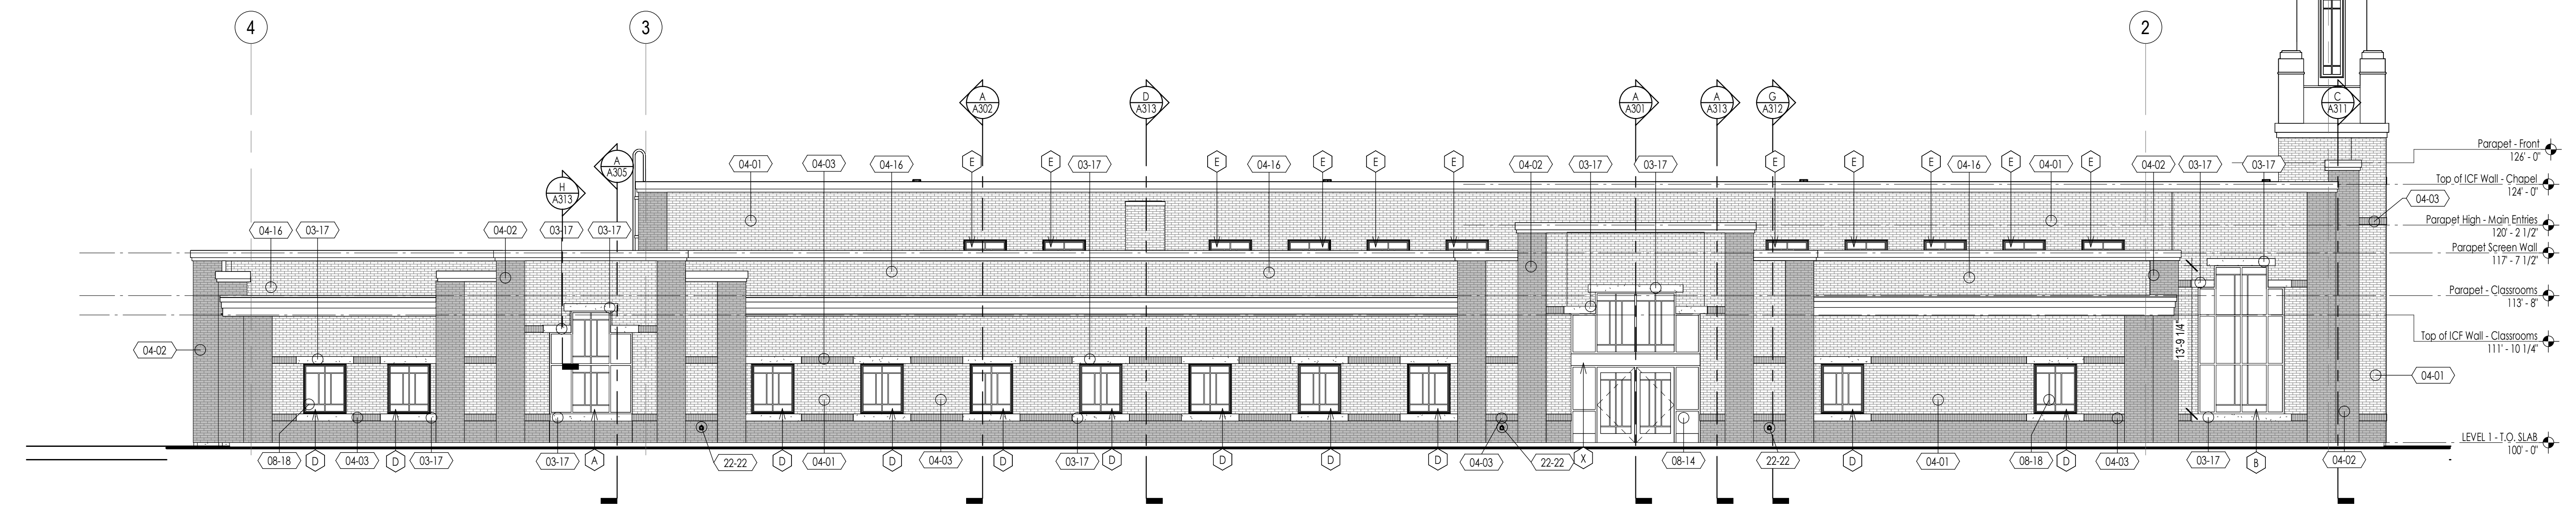

LEFT ELEVATION
1/8" = 1'-0"

B
A201

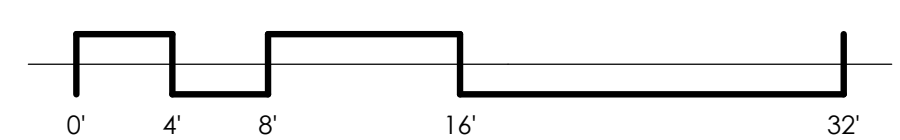

KEYNOTES

XX-XX-XX KEYNOTE MATERIAL

MATERIAL / SPECIFICATION KEYNOTES


03-17	ARCHITECTURAL PRE-CAST CONCRETE, SEE DETAILS & SPECIFICATIONS
04-01	BRICK VENEER MASONRY, RUNNING BOND. BRICK TYPE #1. SEE DETAILS & SPECIFICATIONS.
04-02	BRICK VENEER MASONRY, RUNNING BOND. BRICK TYPE #2. SEE DETAILS & SPECIFICATIONS.
04-03	BRICK VENEER MASONRY, SOLDIER COURSE. BRICK TYPE #2. SEE DETAILS & SPECIFICATIONS.
04-16	THIN BRICK VENEER MASONRY, RUNNING BOND. BRICK TYPE #3. SEE DETAILS & SPECIFICATIONS.
07-10	EIFS WALL FINISH SYSTEM. SEE DETAILS AND SPECIFICATIONS.
08-14	EXTERIOR & INTERIOR ALUMINIUM STOREFRONT ENTRANCES, SEE SCHEDULE & SPECIFICATION

MATERIAL / SPECIFICATION KEYNOTES


08-18	VINYL FRAMED FIXED WINDOWS, SEE SCHEDULE, DETAILS & SPECIFICATIONS
10-58	ENGRAVED STONE LDS PANEL SIGN, SEE DETAILS & SPECIFICATION
10-59	ENGRAVED ADDRESS STONE SIGN, SEE DETAILS & SPECIFICATION
22-22	ROOF DRAIN SECONDARY DRAIN SCUPPER. SEE PLUMBING SHEETS.

General Notes


- A. Install brick expansion joints at 30 feet o.c. minimum, and at inside corners of brick. Coordinate exact locations with the Architect prior to installation.

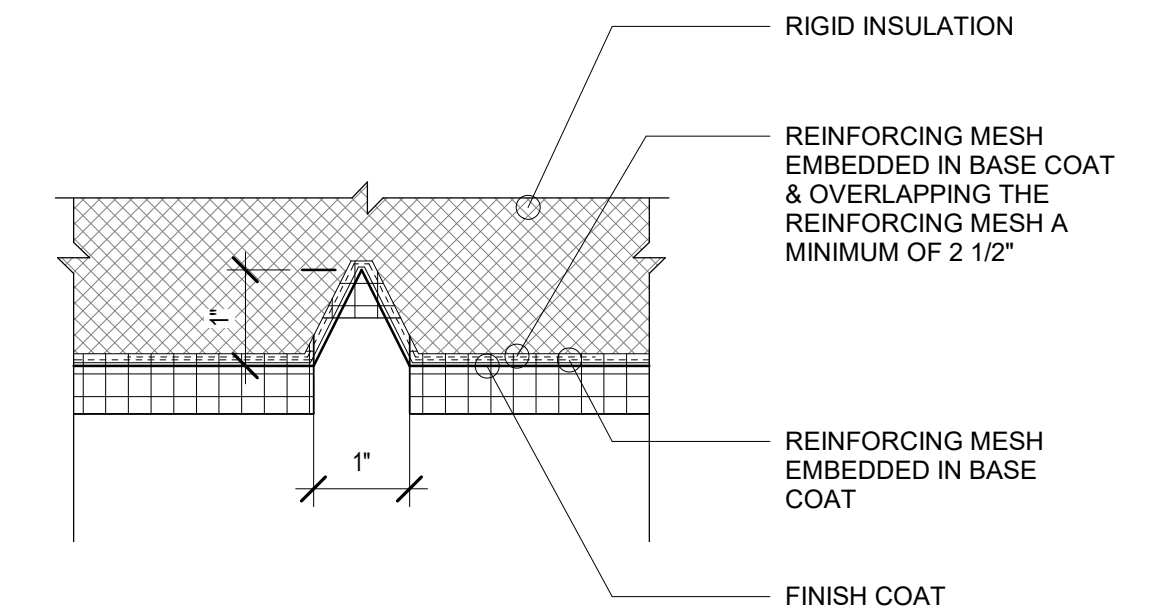

EIFS - ENLARGED REVEAL DETAIL
6" = 1'-0"


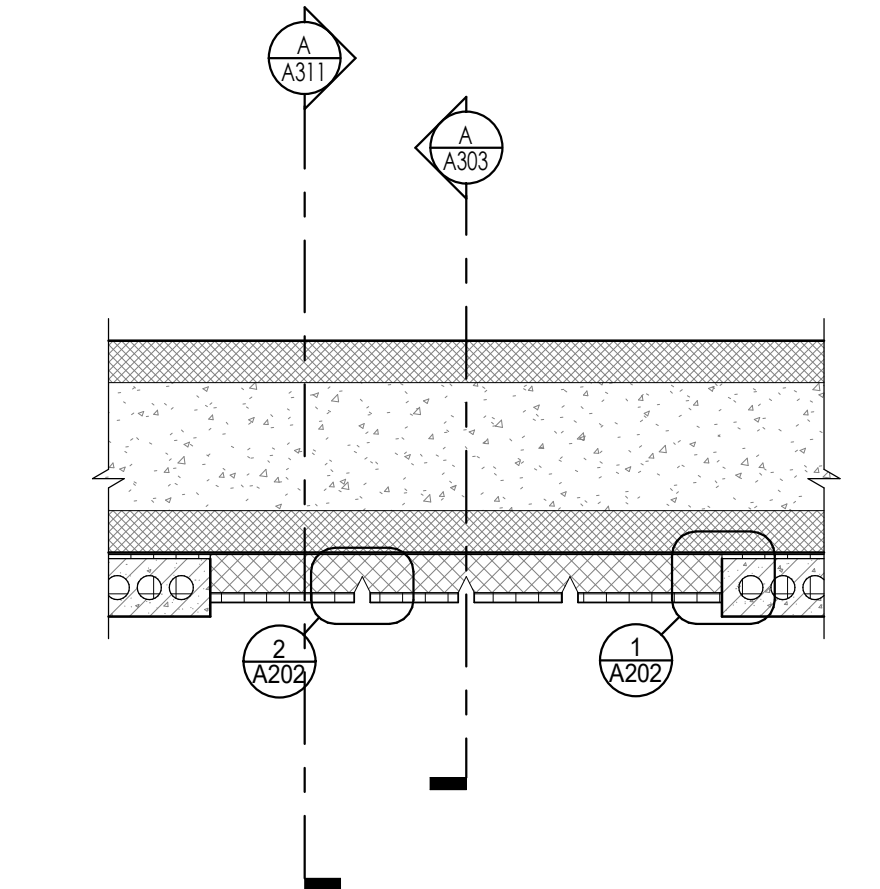


EIFS - SECTION
1" = 1'-0"


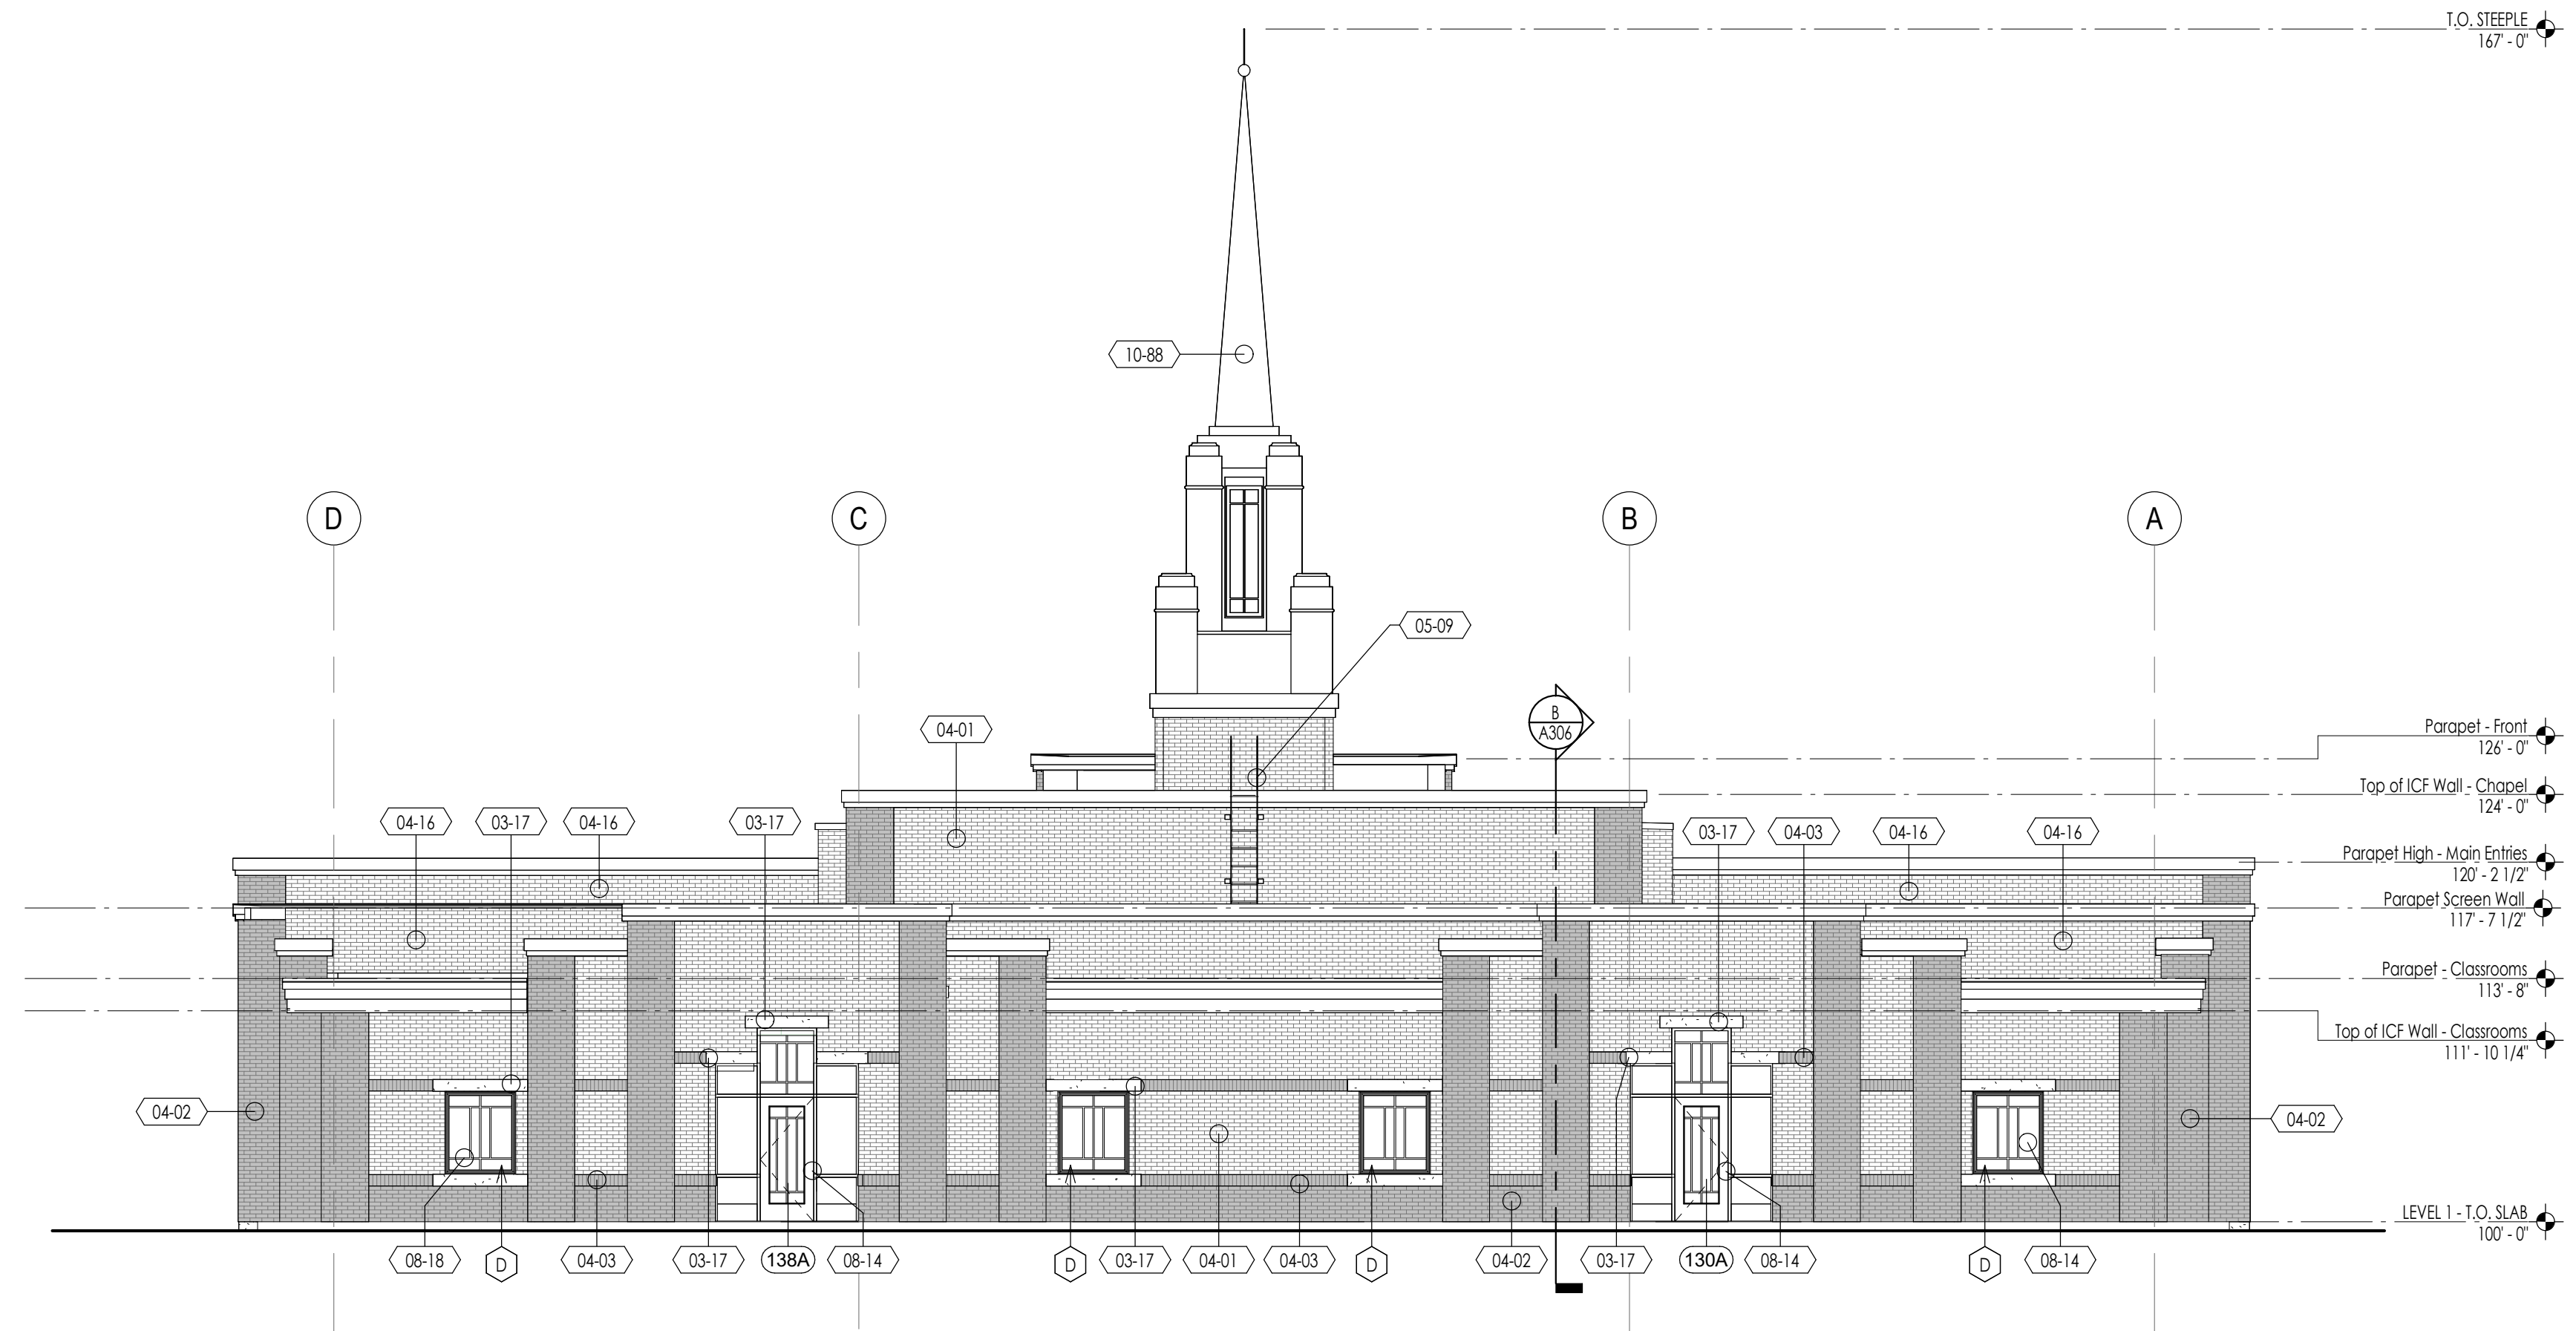


REAR ELEVATION

1/8" = 1'-0"

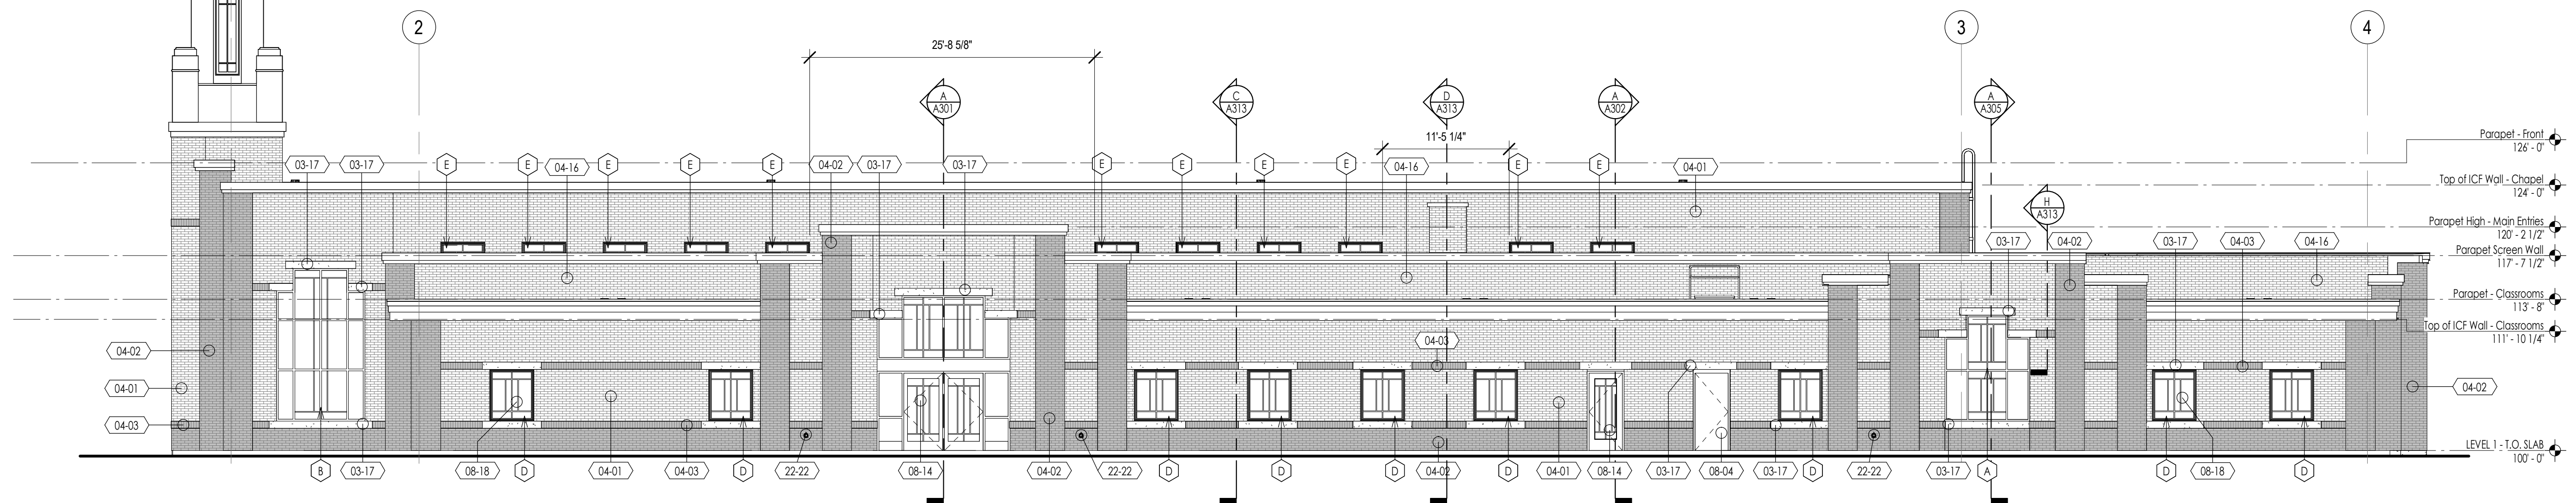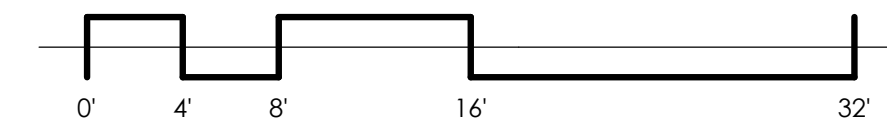

RIGHT ELEVATION
1/8" = 1'-0"

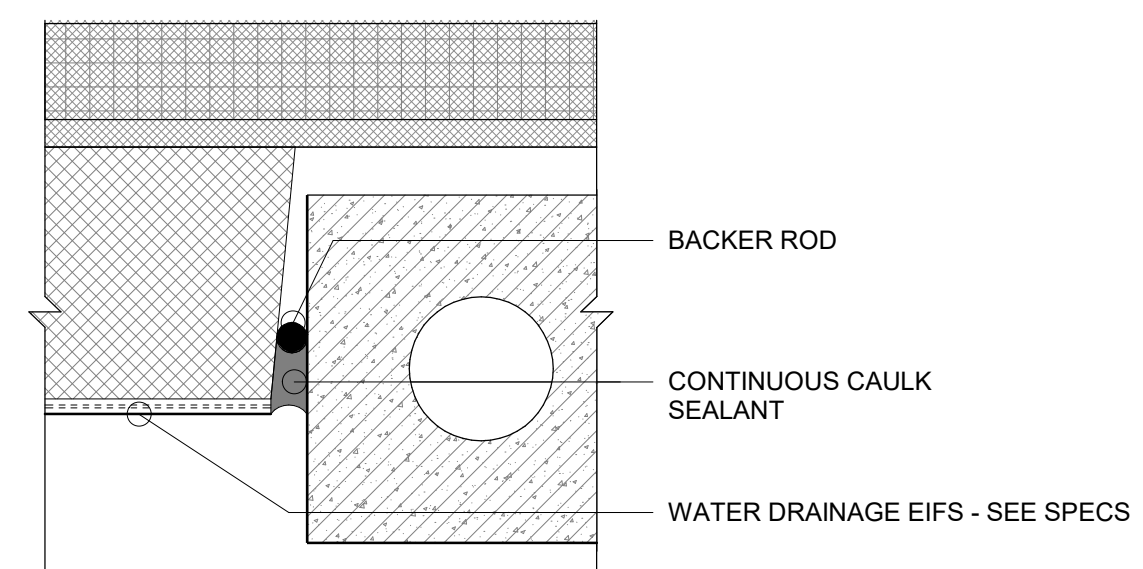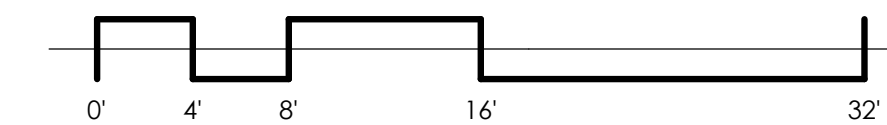


EIFS - ENLARGED EDGE DETAIL
6" = 1'-0"


KEYNOTES	
	KEYNOTE MATERIAL
MATERIAL / SPECIFICATION KEYNOTES	
03-17	ARCHITECTURAL PRE-CAST CONCRETE. SEE DETAILS & SPECIFICATIONS
04-01	BRICK VENEER MASONRY, RUNNING BOND. BRICK TYPE #1. SEE DETAILS & SPECIFICATION
04-02	BRICK VENEER MASONRY, RUNNING BOND. BRICK TYPE #2. SEE DETAILS & SPECIFICATION
04-03	BRICK VENEER MASONRY, SOLDIER COURSE. BRICK TYPE #2. SEE DETAILS & SPECIFICATIONS
04-16	THIN BRICK VENEER MASONRY, RUNNING BOND. BRICK TYPE #3. SEE DETAILS & SPECIFICATIONS
05-09	GALVANIZED AND POWDER-COATED STEEL JOISTER. SEF C & D/4A13

 KEYNOTE INSTRUCTION	
MATERIAL / SPECIFICATION KEYNOTES	
08-04	EXTERIOR HOLLOW METAL INSULATED DOOR FRAME, SEE SCHEDULE & SPECIFICATION
08-14	EXTERIOR & INTERIOR ALUMINUM STOREFRONT ENTRANCES, SEE SCHEDULE & SPECIFICATION
08-18	VINYL FRAMED FIXED WINDOWS, SEE SCHEDULE, DETAILS & SPECIFICATIONS
10-48	ALUMINUM EXTERIOR STEEPLE, SEE ELEVATIONS, DETAILS & SPECIFICATION
22-22	ROOF DRAIN SECONDARY DRAIN SCUPPER, SEE PLUMBING SHEETS.


General Notes	
A.	Install brick expansion joints at 30 feet o.c. minimum, and at inside corners of brick. Coordinate exact locations with the Architect prior to installation.

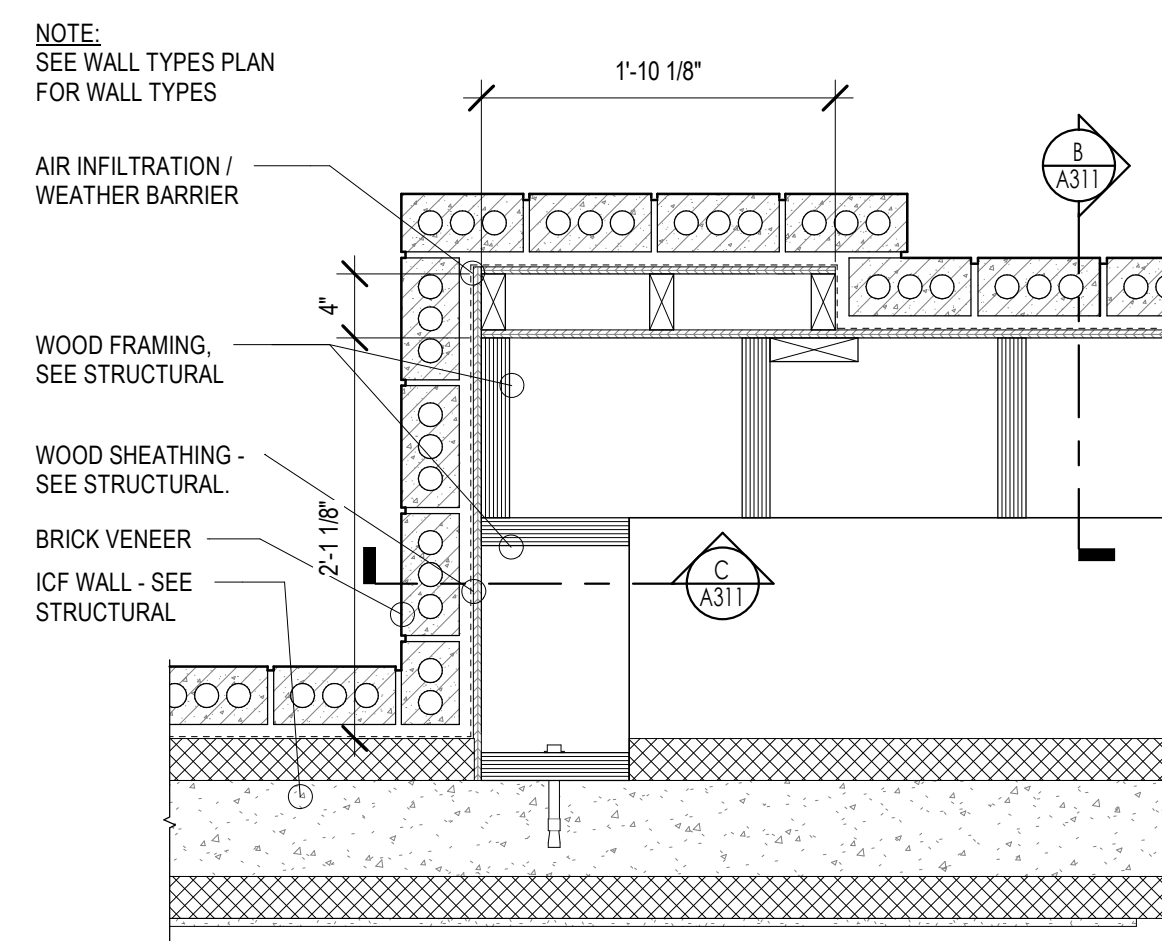

PILASTER DETAIL

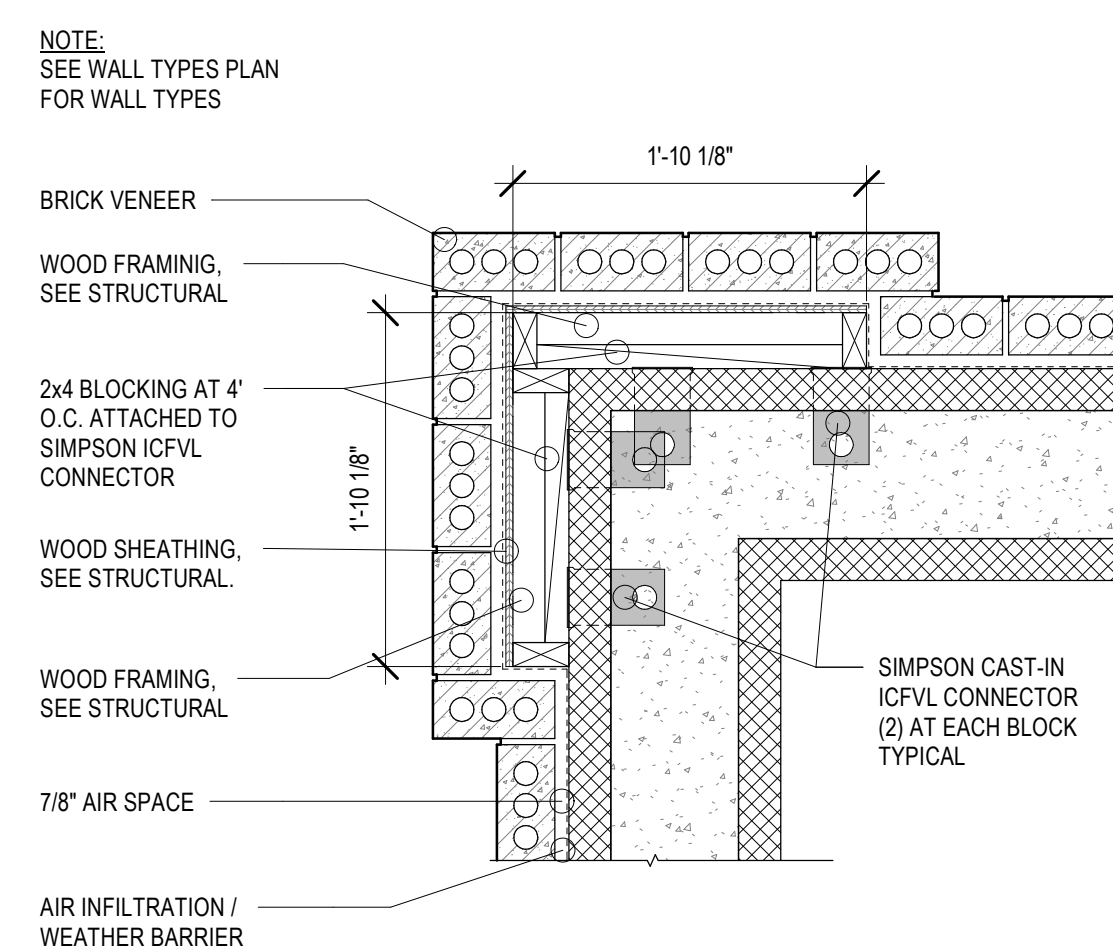
 $1'' = 1'-0''$ 

PILASTER DETAIL

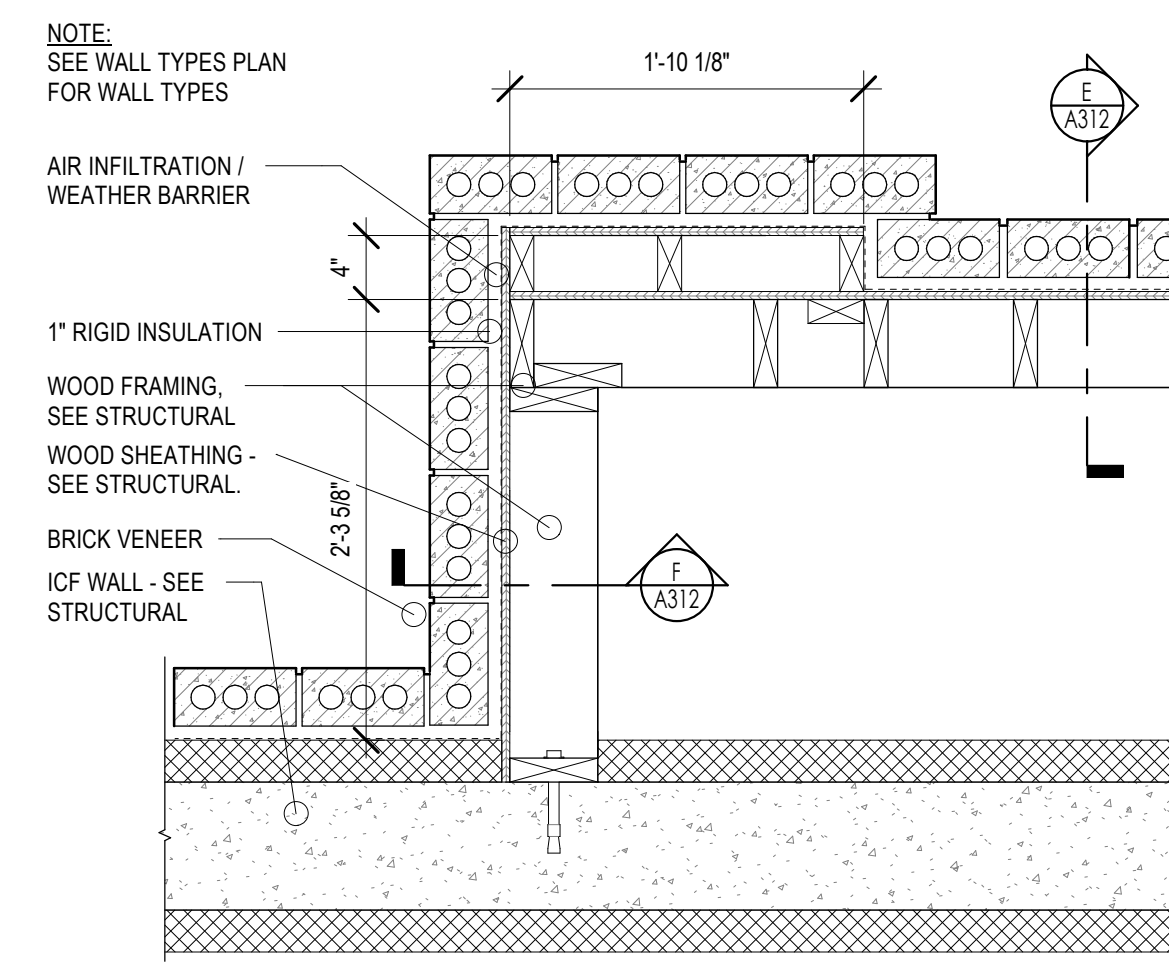
$$1'' = 1' - 0'$$


PILASTER DETAIL

1" = 1'-0"

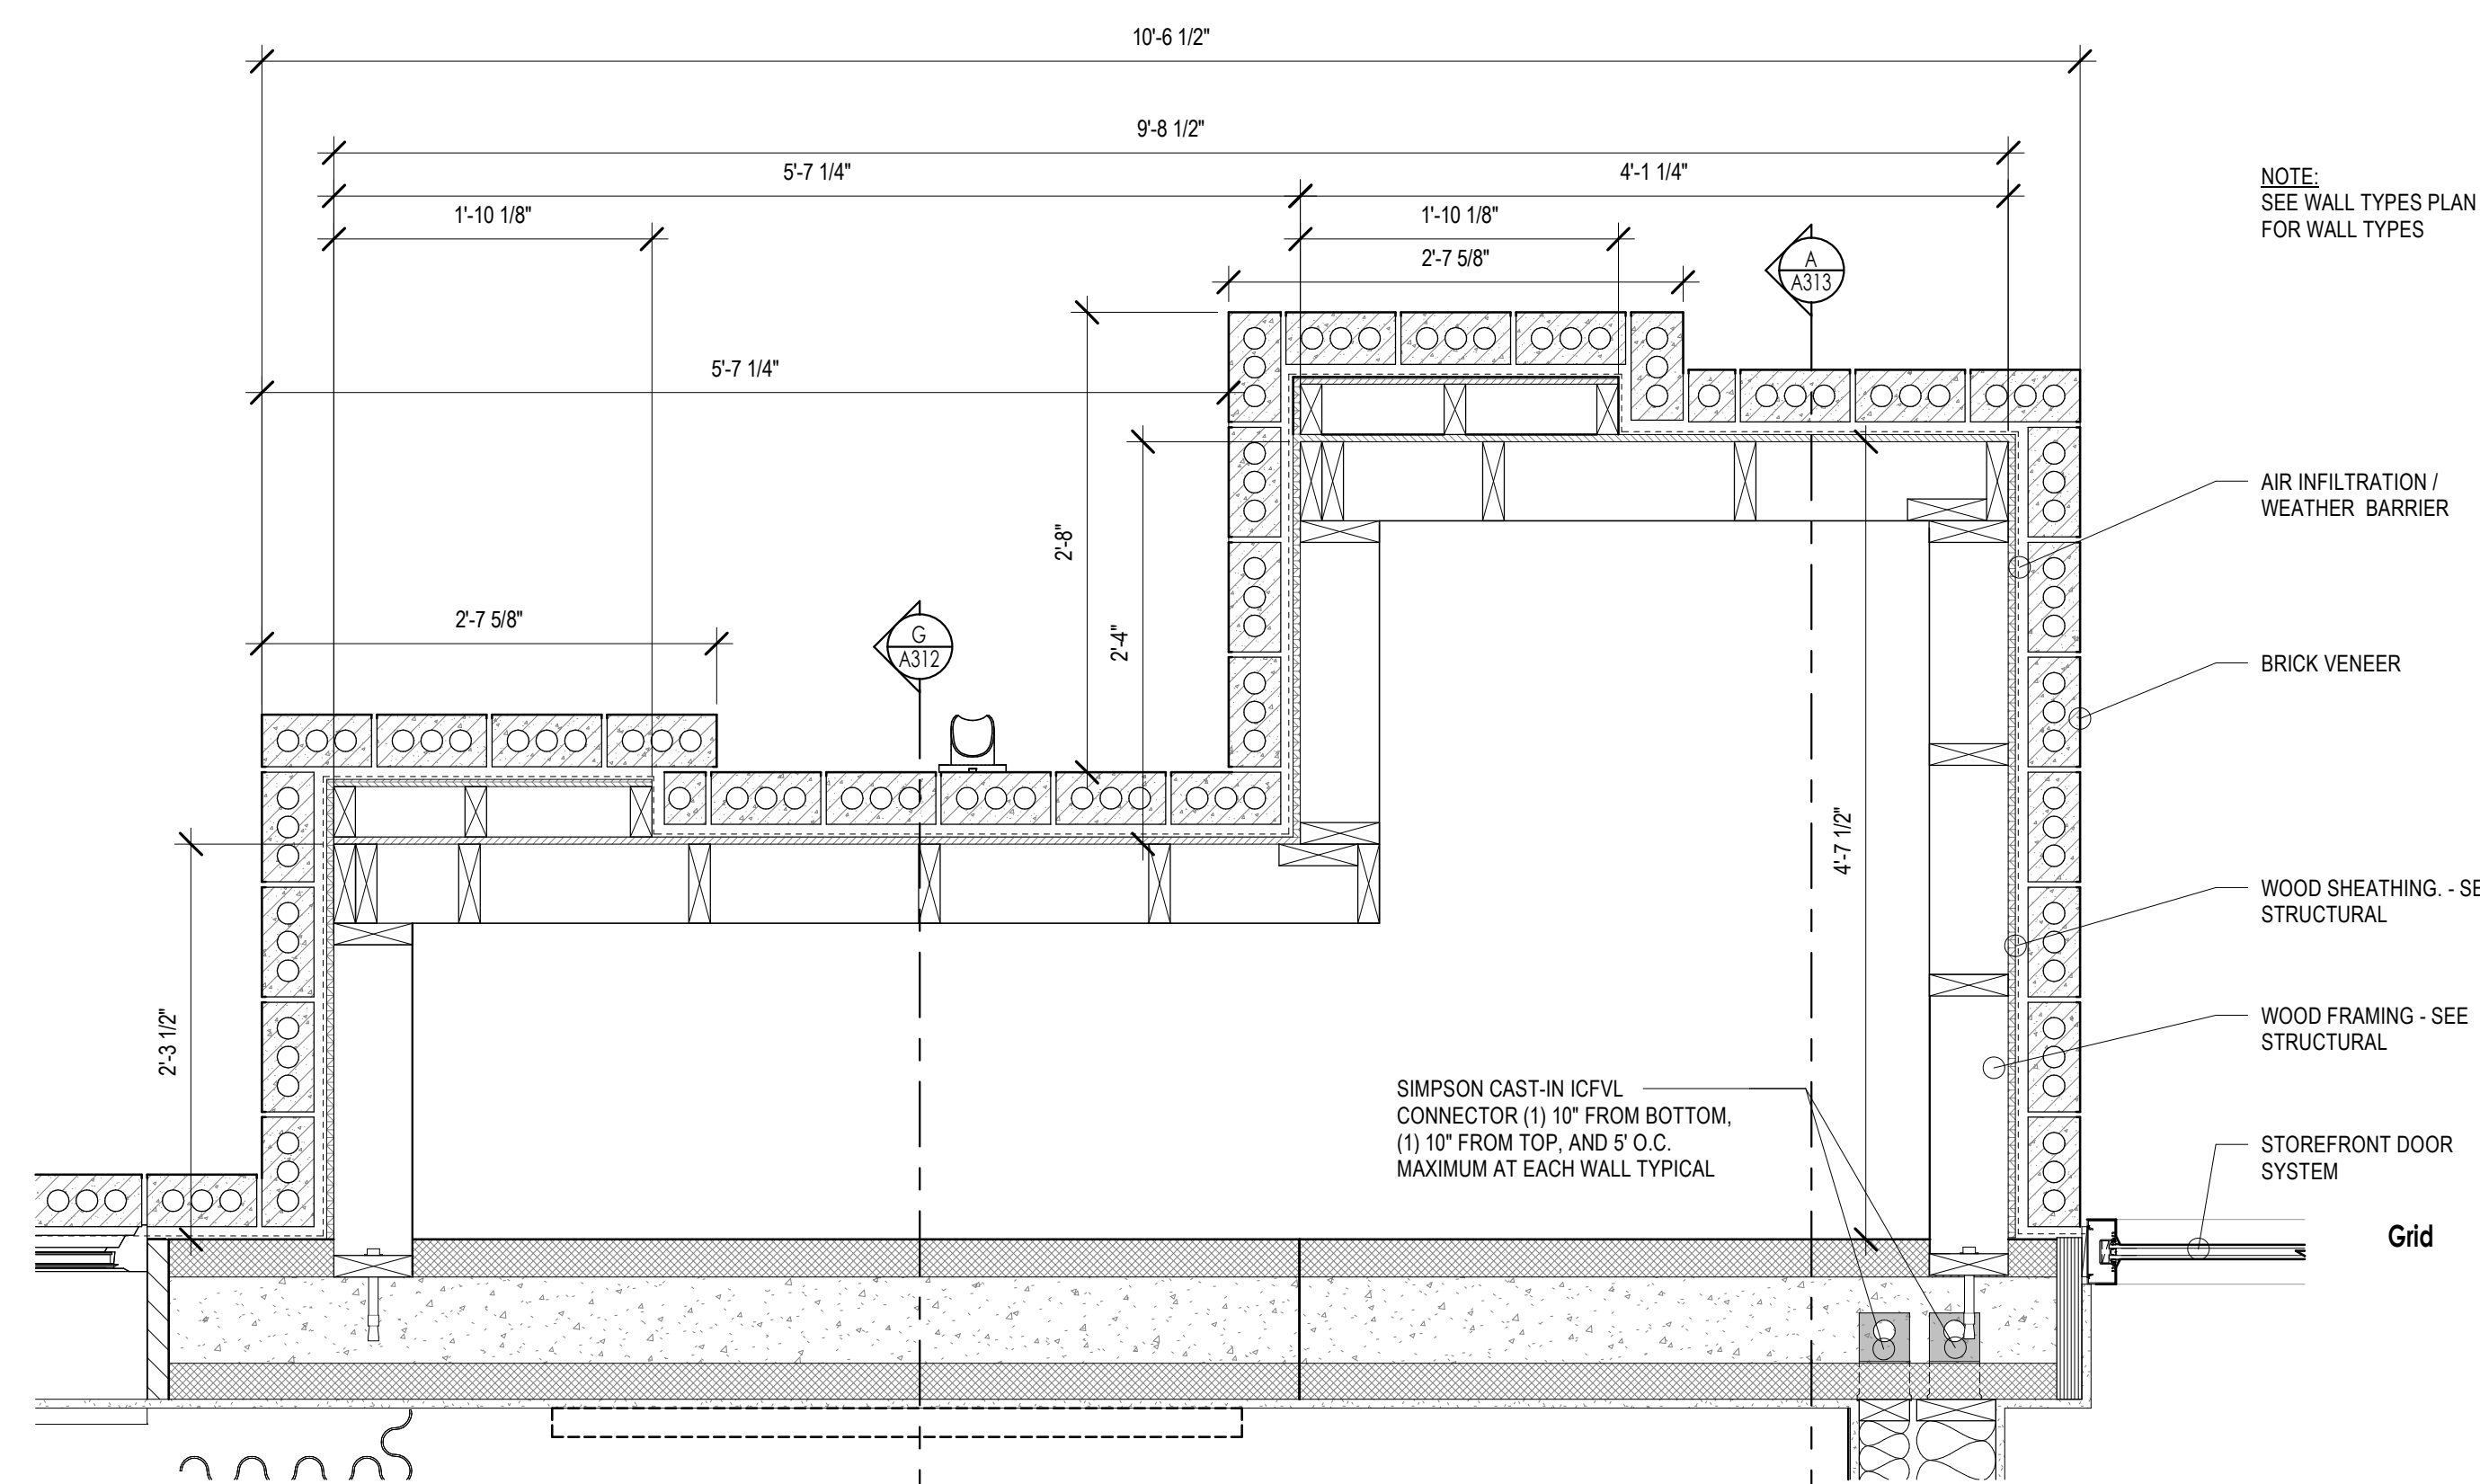


PILASTER DETAIL

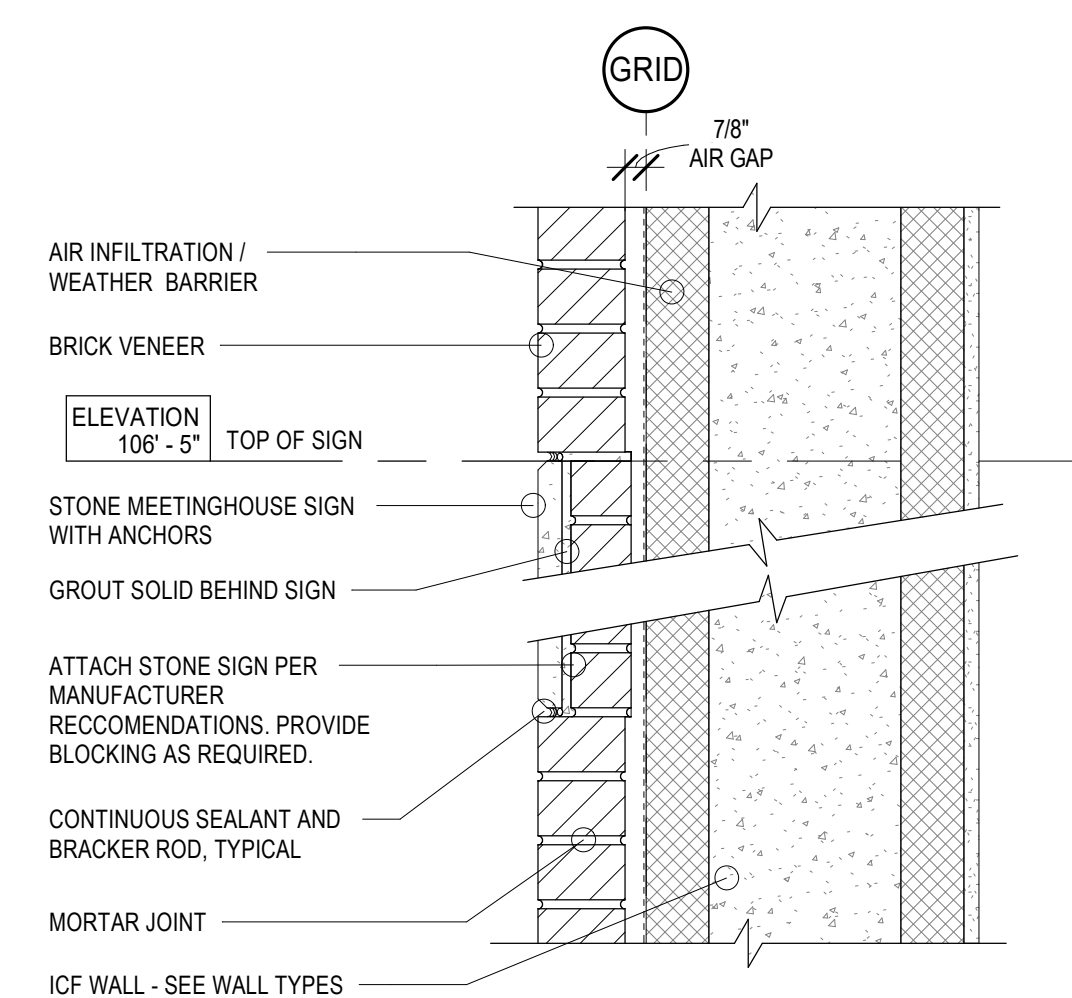
$$\overline{1'' = 1' - 0''}$$


STONE SIGN DETAIL


1 1/2" = 1'-0"

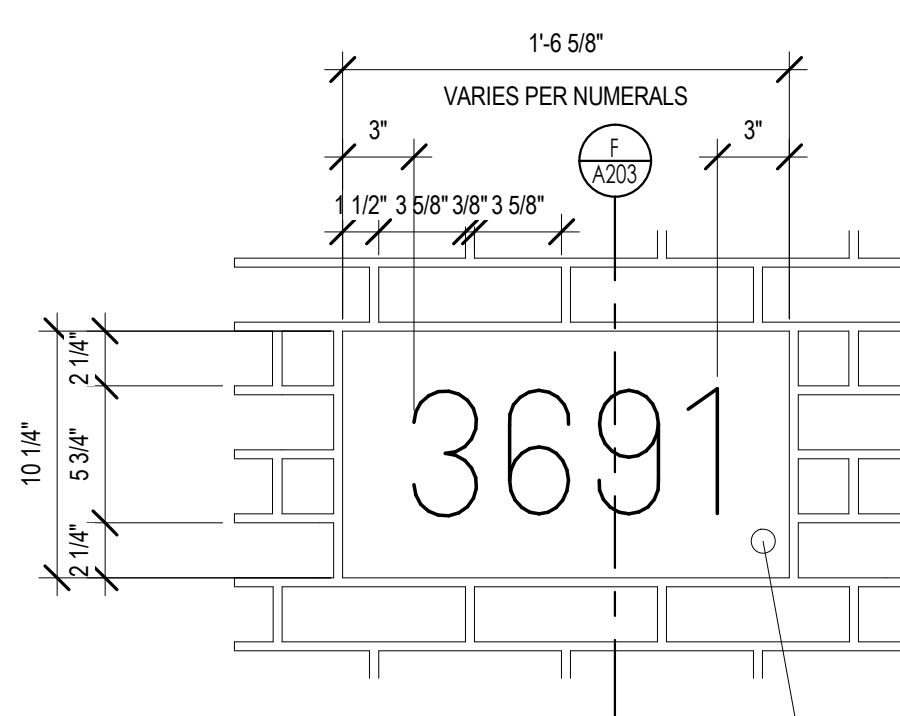

MEETINGHOUSE ADDRESS SIGN
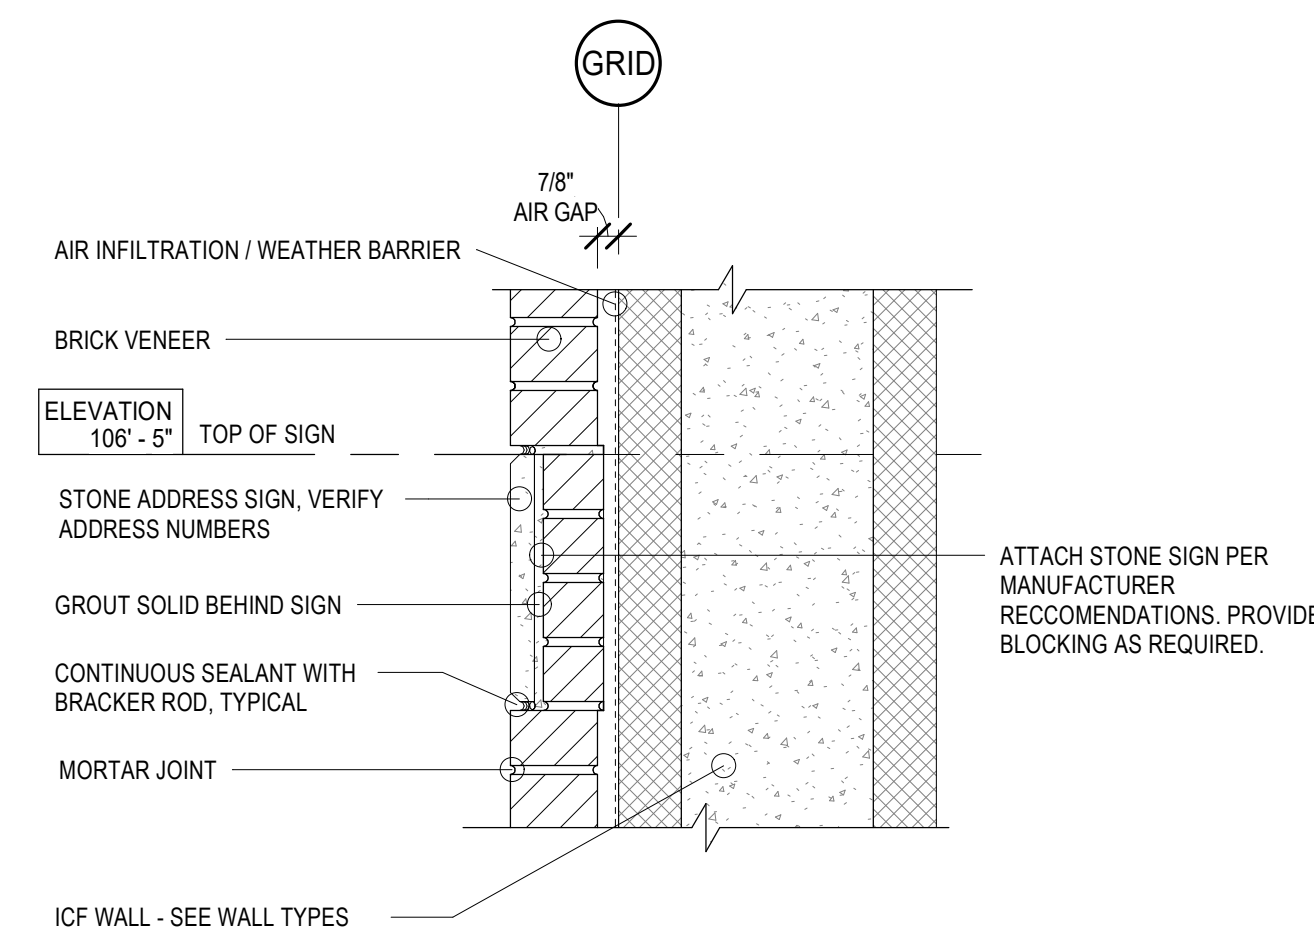
$$1\ 1/2'' = 1'-0''$$


ADDRESS SIGN DETAIL

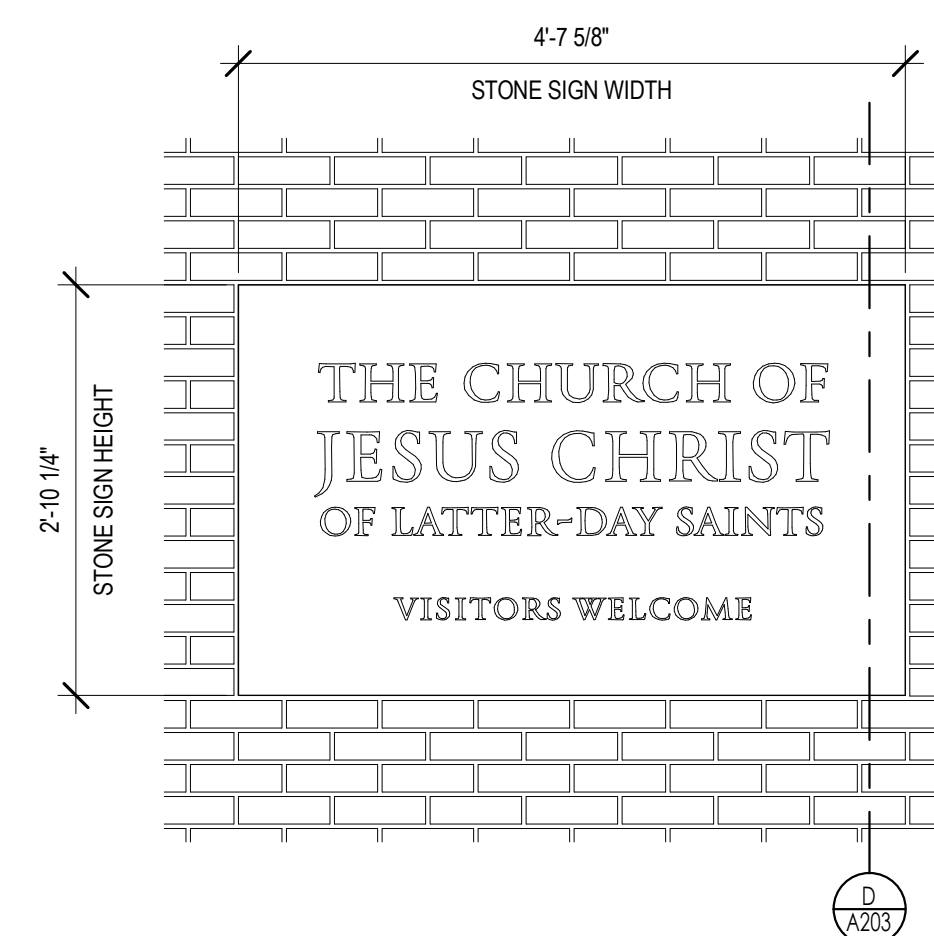 $1\frac{1}{2}'' = 1'-0''$ 

MEETING HOUSE STONE SIGN

3/4" = 1'-0"