
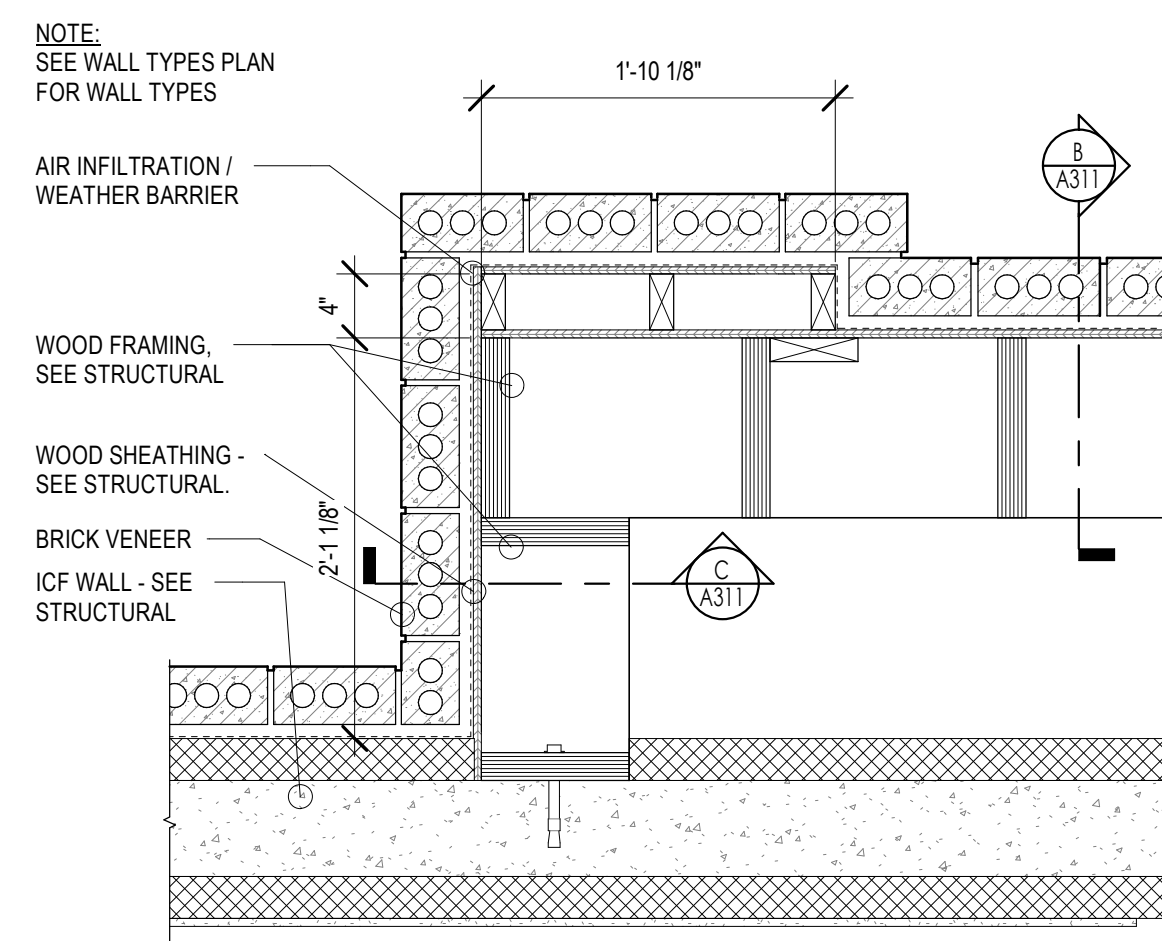
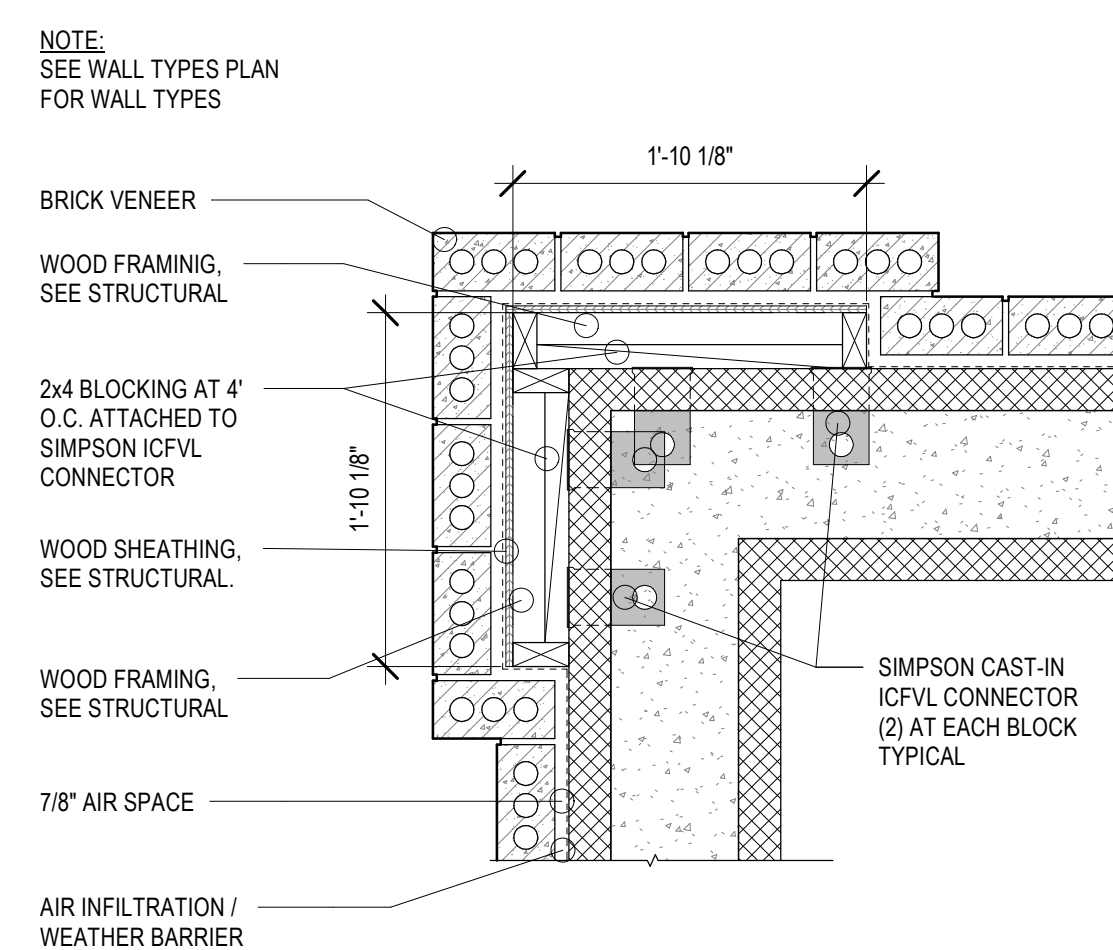


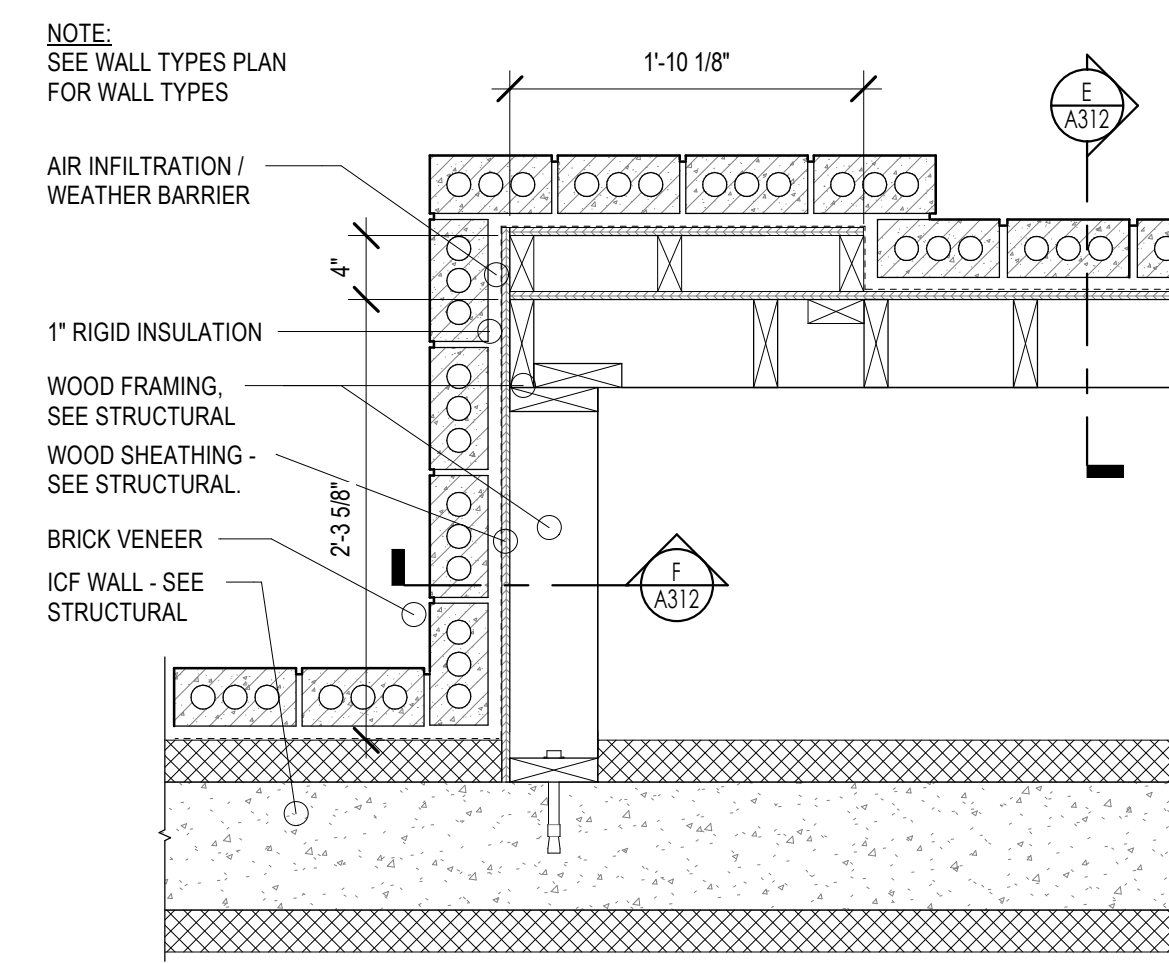

PILASTER DETAIL


 $1'' = 1'-0''$ 

PILASTER DETAIL


$$1'' = 1' - 0'$$


PILASTER DETAIL

1" = 1'-0"

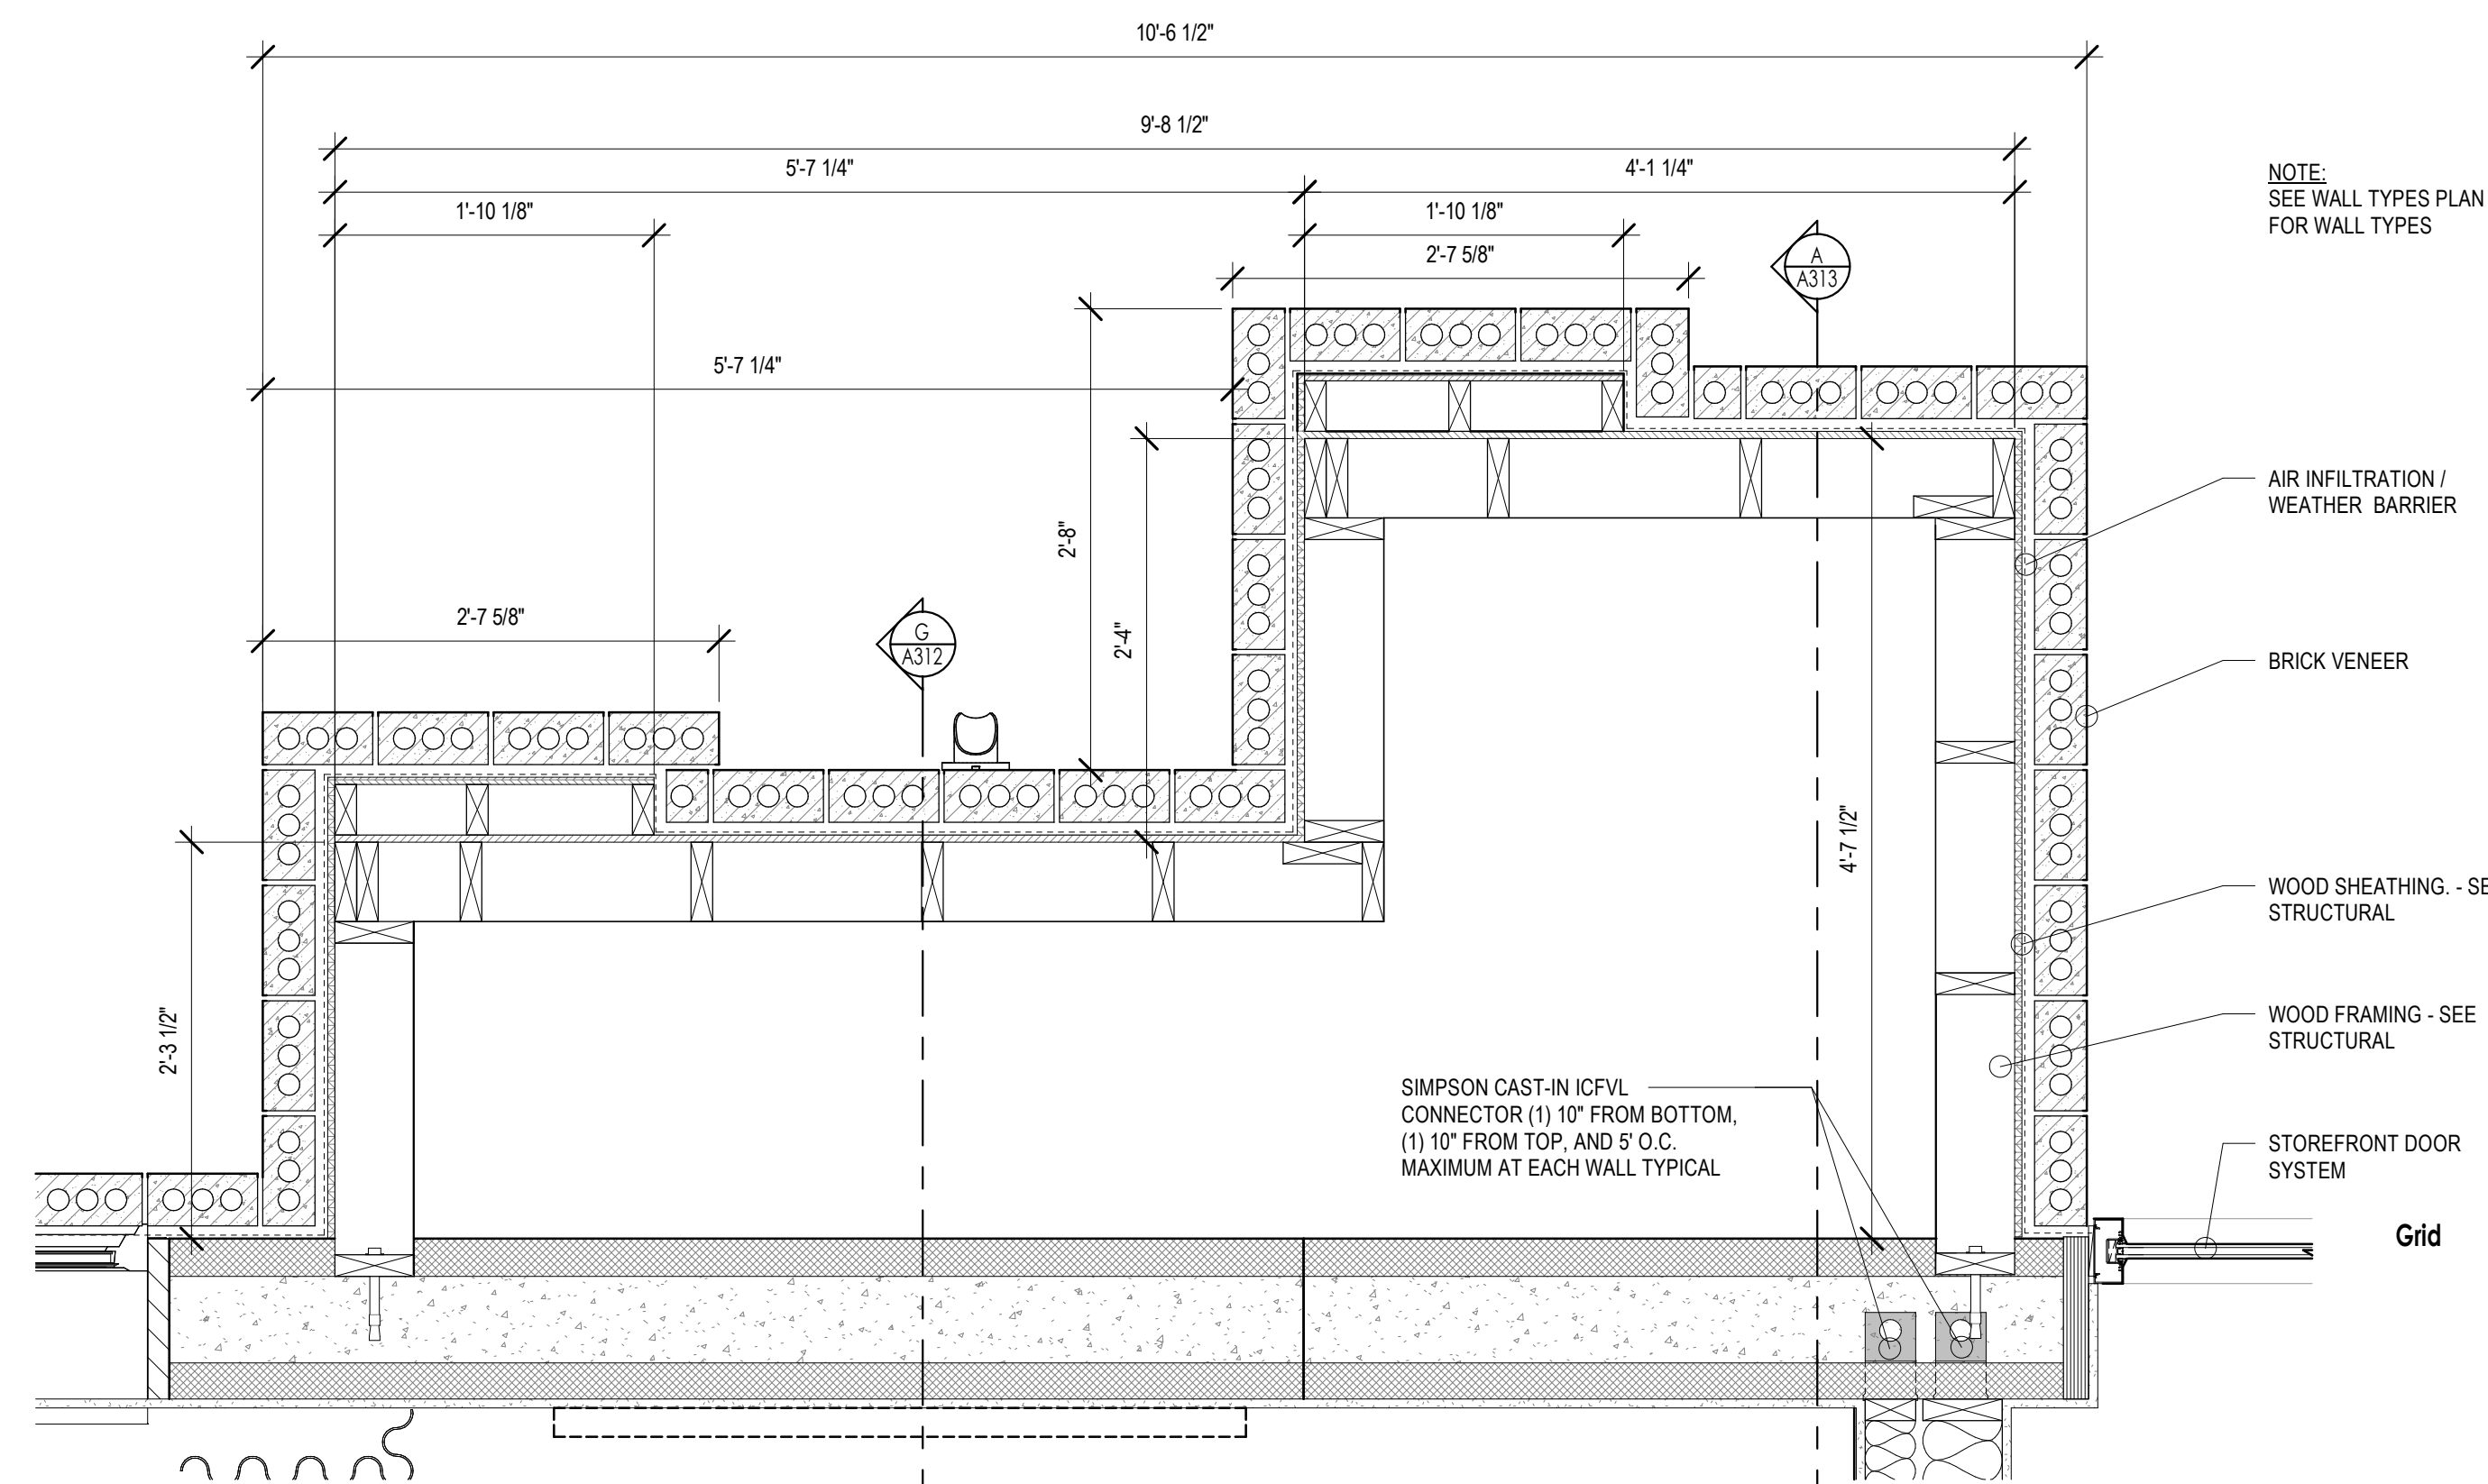


PILASTER DETAIL

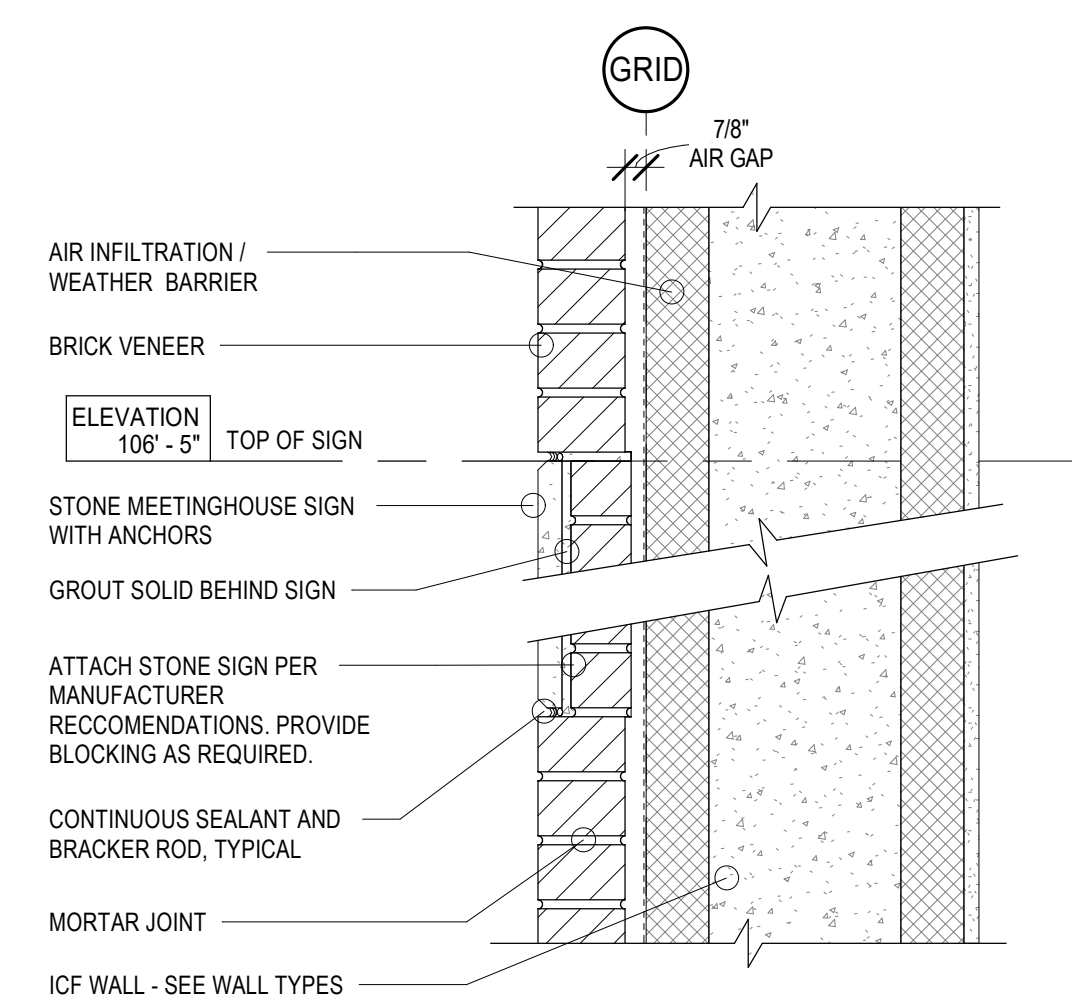
$$\overline{1'' = 1' - 0''}$$


STONE SIGN DETAIL

1 1/2" = 1'-0"

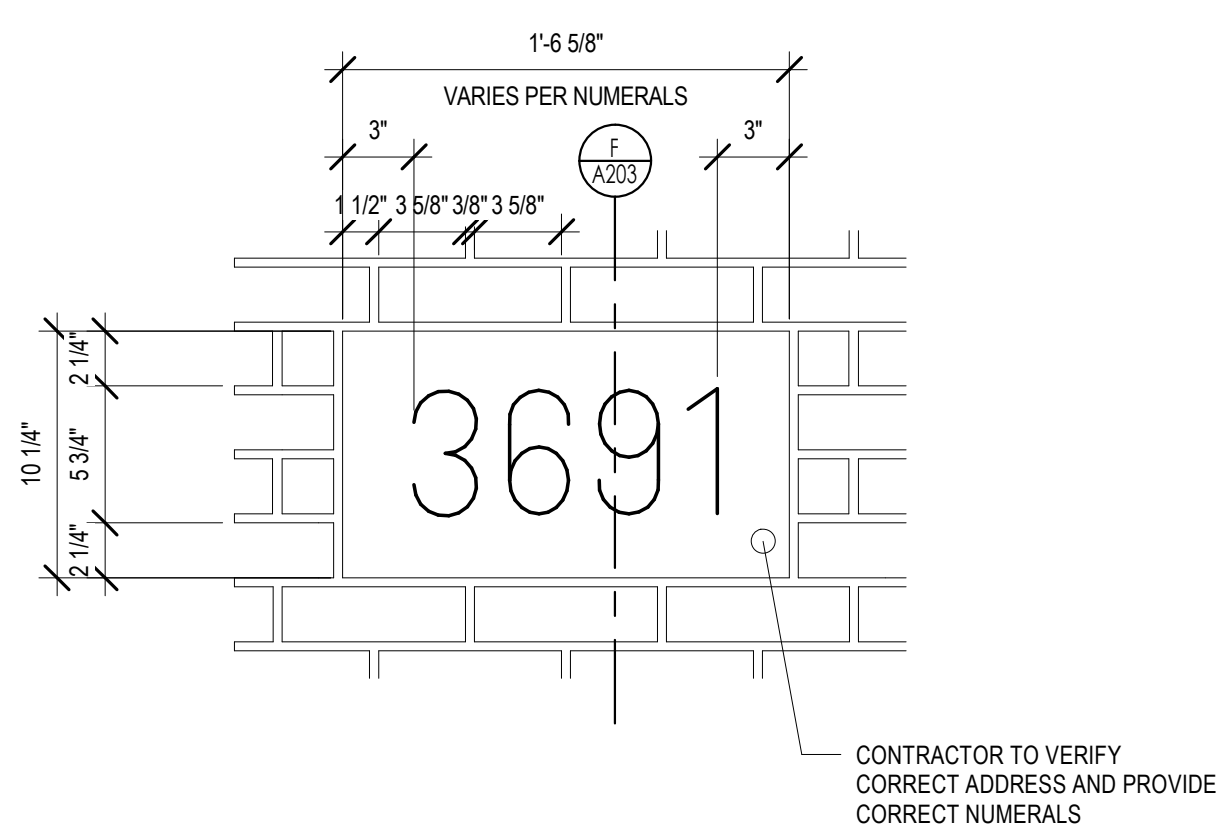


MEETINGHOUSE ADDRESS SIGN
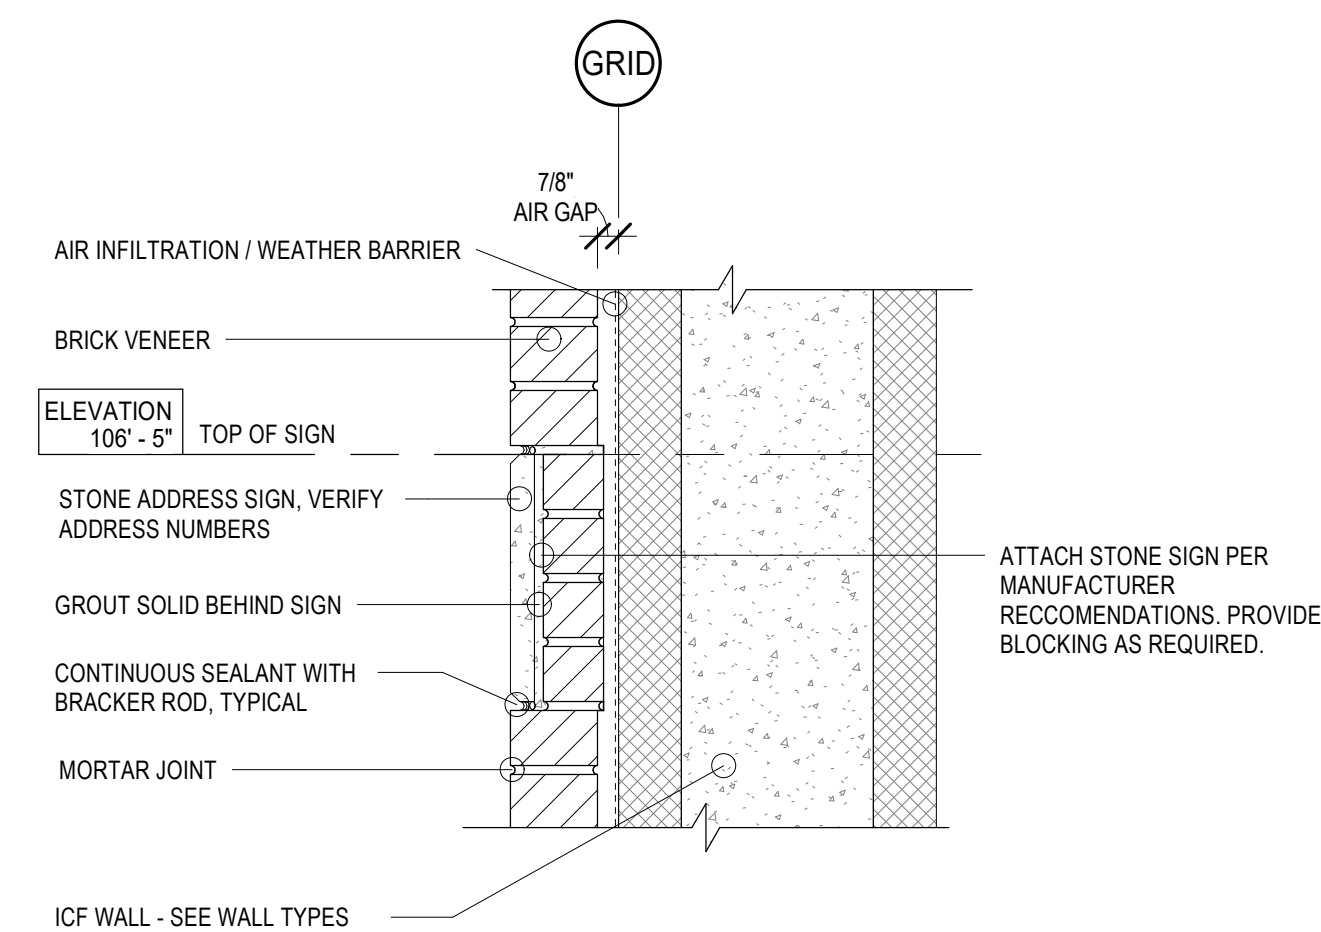
$$1\ 1/2'' = 1'-0''$$


ADDRESS SIGN DETAIL

1 1/2" = 1'-0"

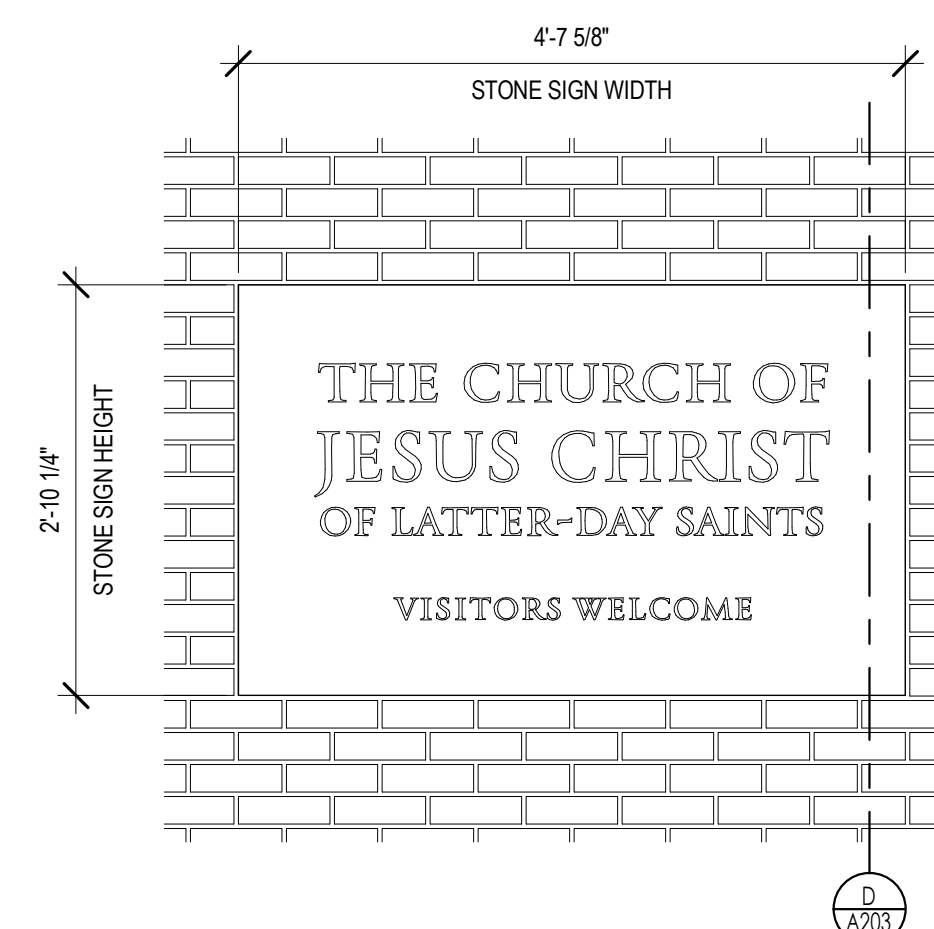

MEETING HOUSE STONE SIGN

$$\frac{3}{4}'' = 1'-0''$$