
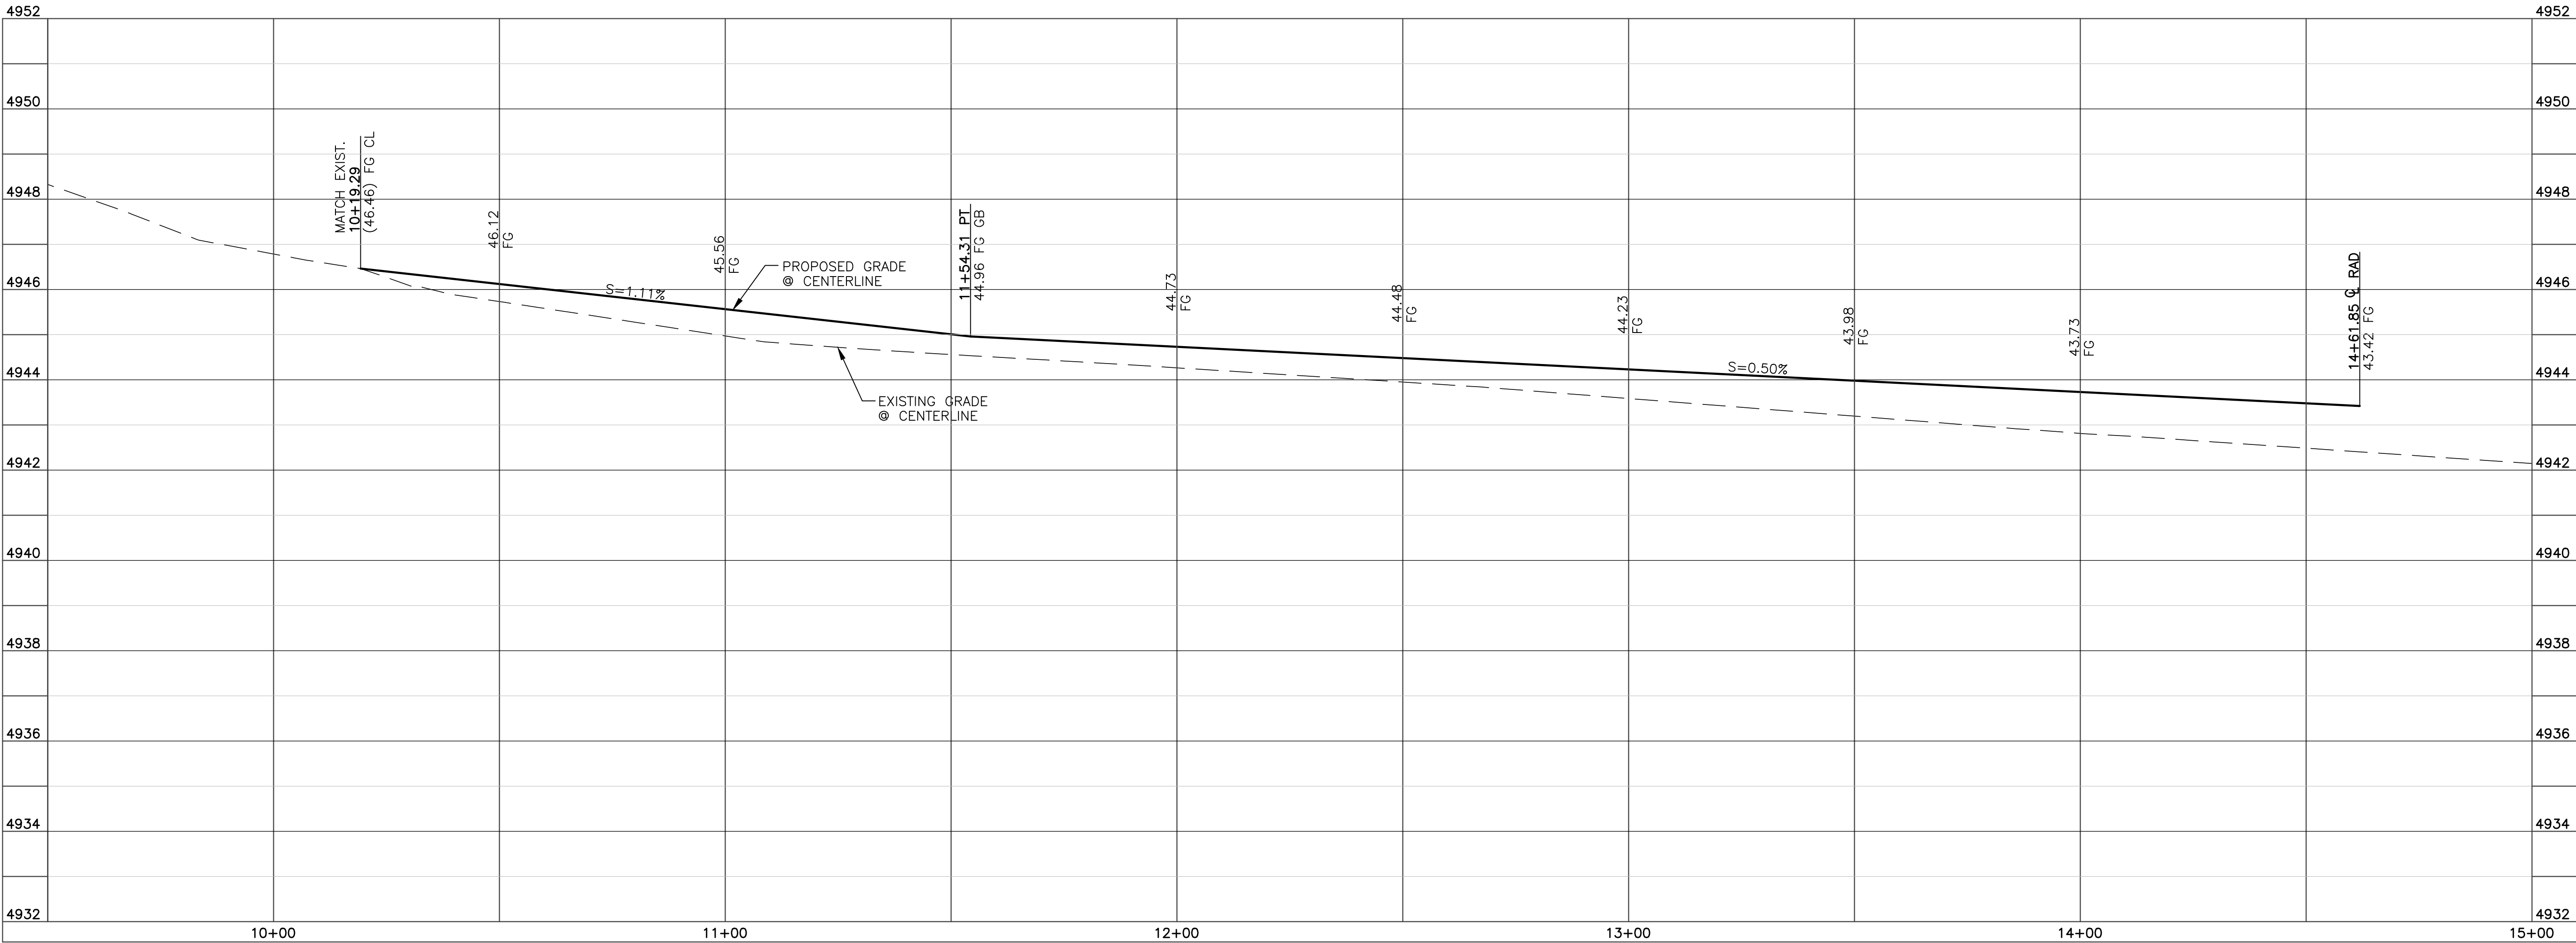


EXISTING 4" WATER LINE TO BE ABANDONED AND NEW 8" WATER LINE INSTALLED FROM 5600 EAST TO THIS PROJECT. APPROX. 990' L.F. FROM 5600 EAST TO SUBDIVISION BOUNDARY. TOTAL 8" WATER LINE 1,488' L.F. - SEE COVER SHEET, C1

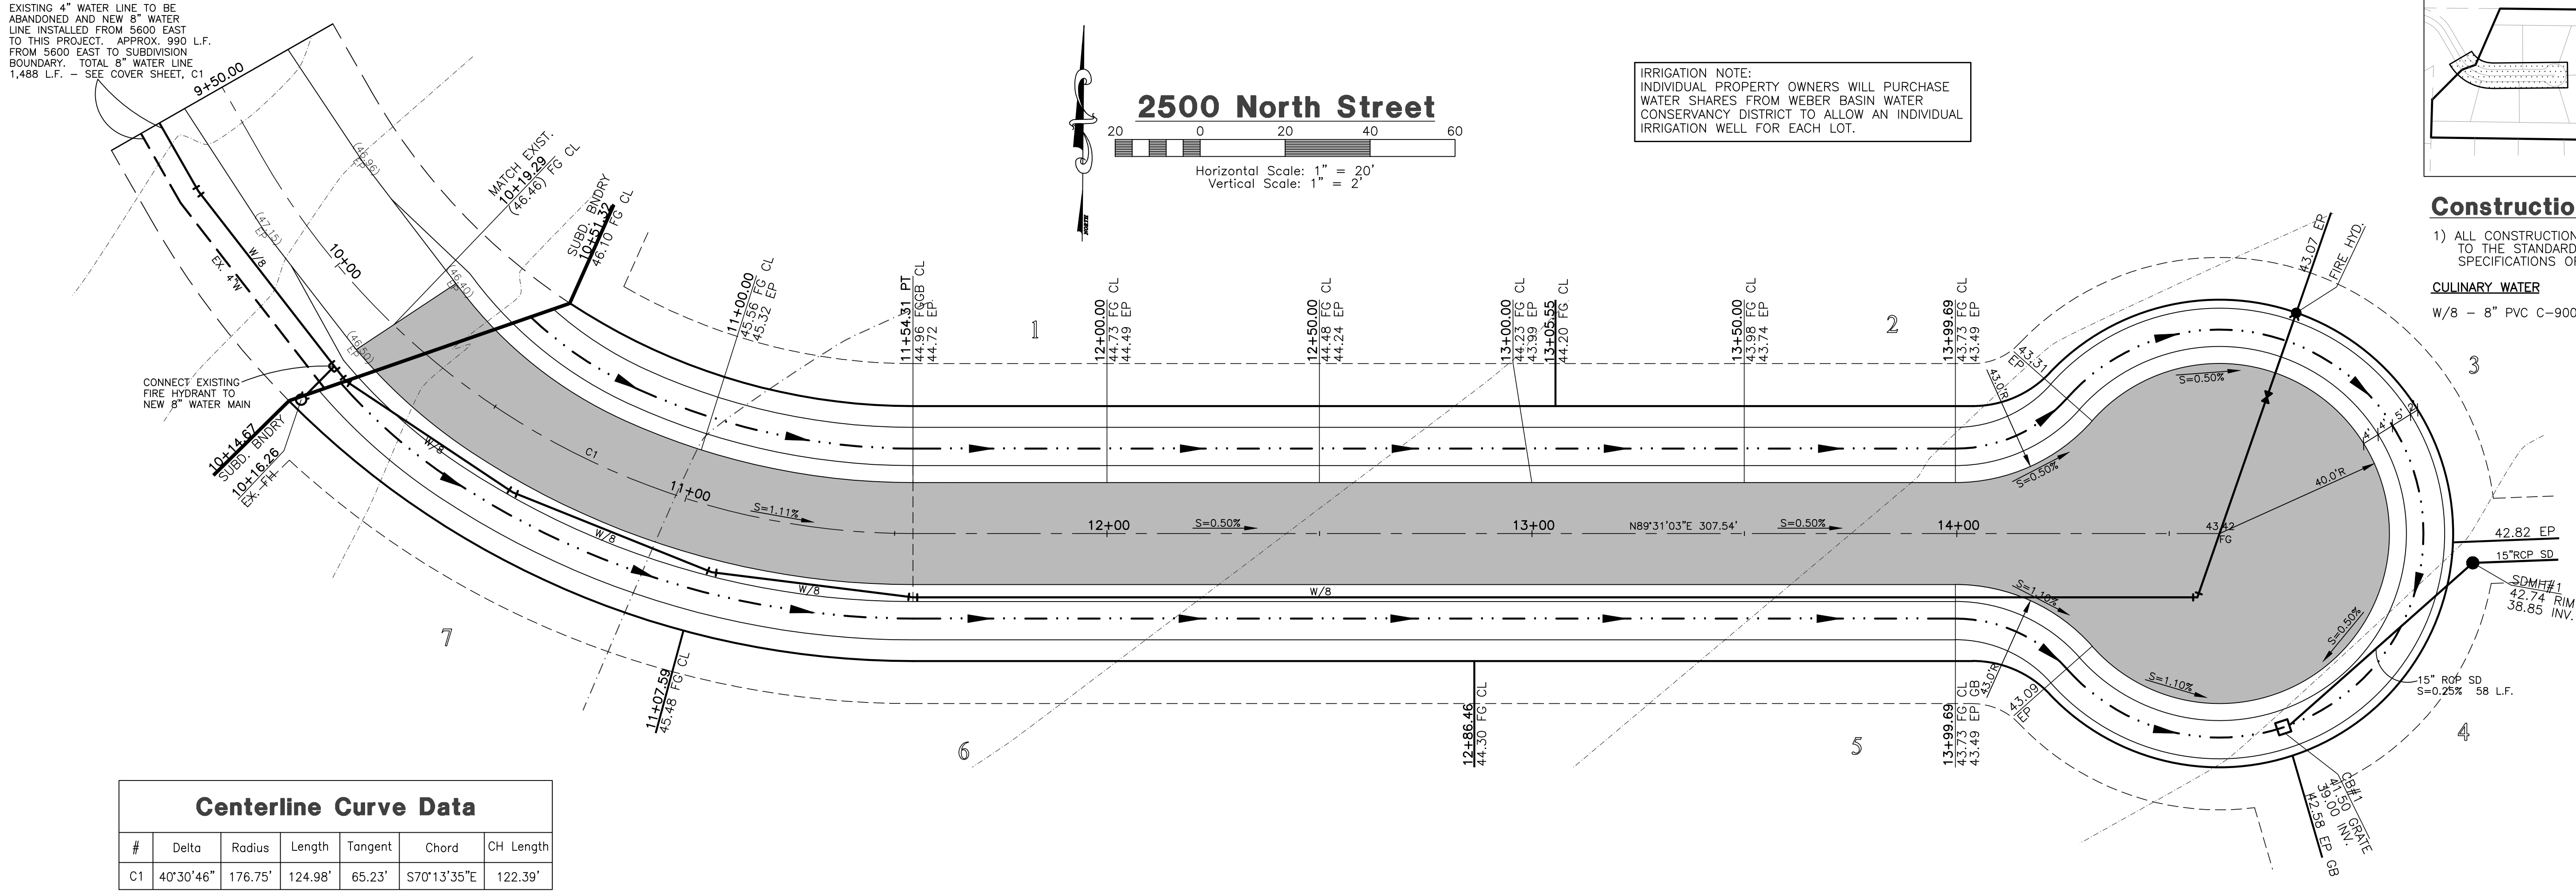

Reeve & Associates, Inc.
920 CHAMBERS STREET, SUITE 14, OGDEN, UTAH 84403
TEL: (801) 621-3100 FAX: (801) 621-3666 www.reeve-assoc.com
LAND PLANNERS • CIVIL ENGINEERS • LAND SURVEYORS
TRAFFIC ENGINEERS • STRUCTURAL ENGINEERS • LANDSCAPE ARCHITECTS

Revisions

DATE	DESCRIPTION
3-2-15 RH	City Comments
4-6-15 TP	City Comments

Project Info.
Engineer: J. NATE REEVE, P.E.
Drafter: R. HANSEN
Begin Date: FEBRUARY 4, 2015
Name: SANDHILL CRANE CLUSTER SUBDIVISION
Number: 6460-01

Sheet 3 of 6

Call: Toll Free 1-800-662-4111
Two Working Days Before You Dig