



12 Feb. 2014

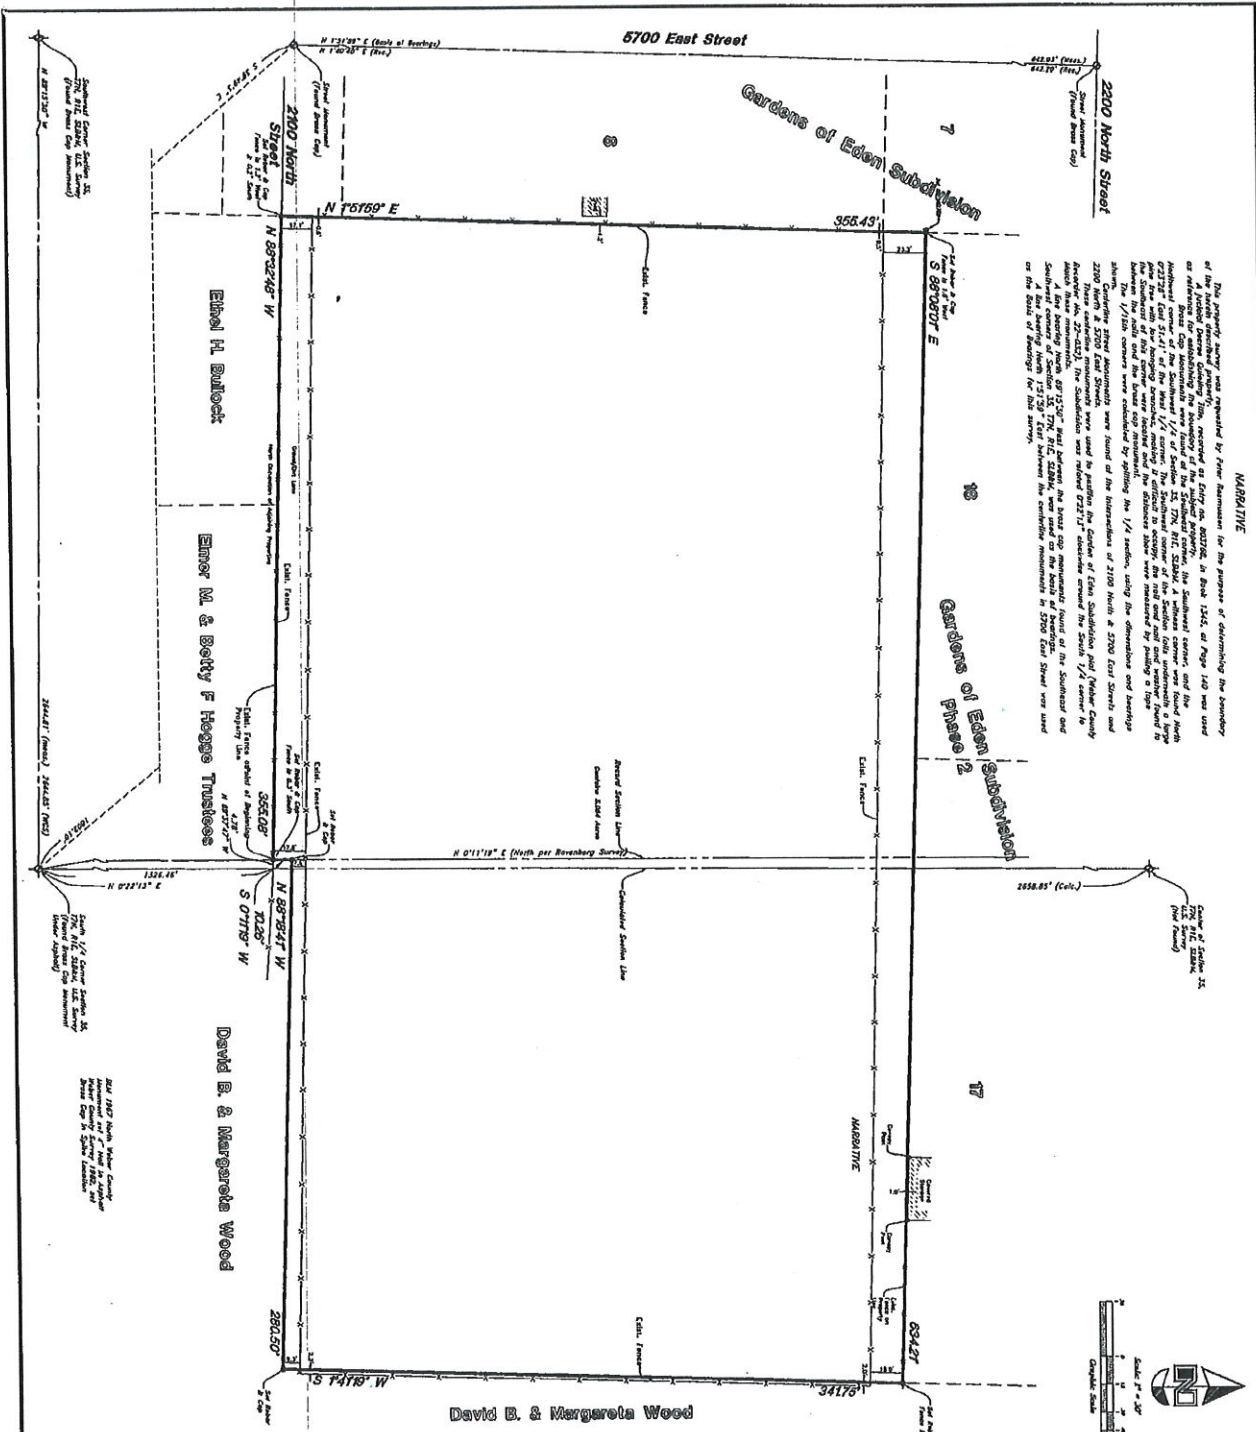

12 Feb. 2014




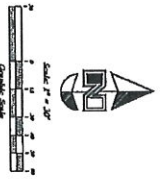


