

THE RIDGE TOWNHOMES PHASE 1 - 1ST AMENDMENT
A PLANNED RESIDENTIAL UNIT DEVELOPMENT (P.R.U.D.)

PART OF THE NORTHEAST 1/4 OF SECTION 27


T7N, R1E, SLB & M, U.S. SURVEY

WEBER COUNTY, UTAH

JUNE 2015



LOWER LEVEL
FLOOR PLAN

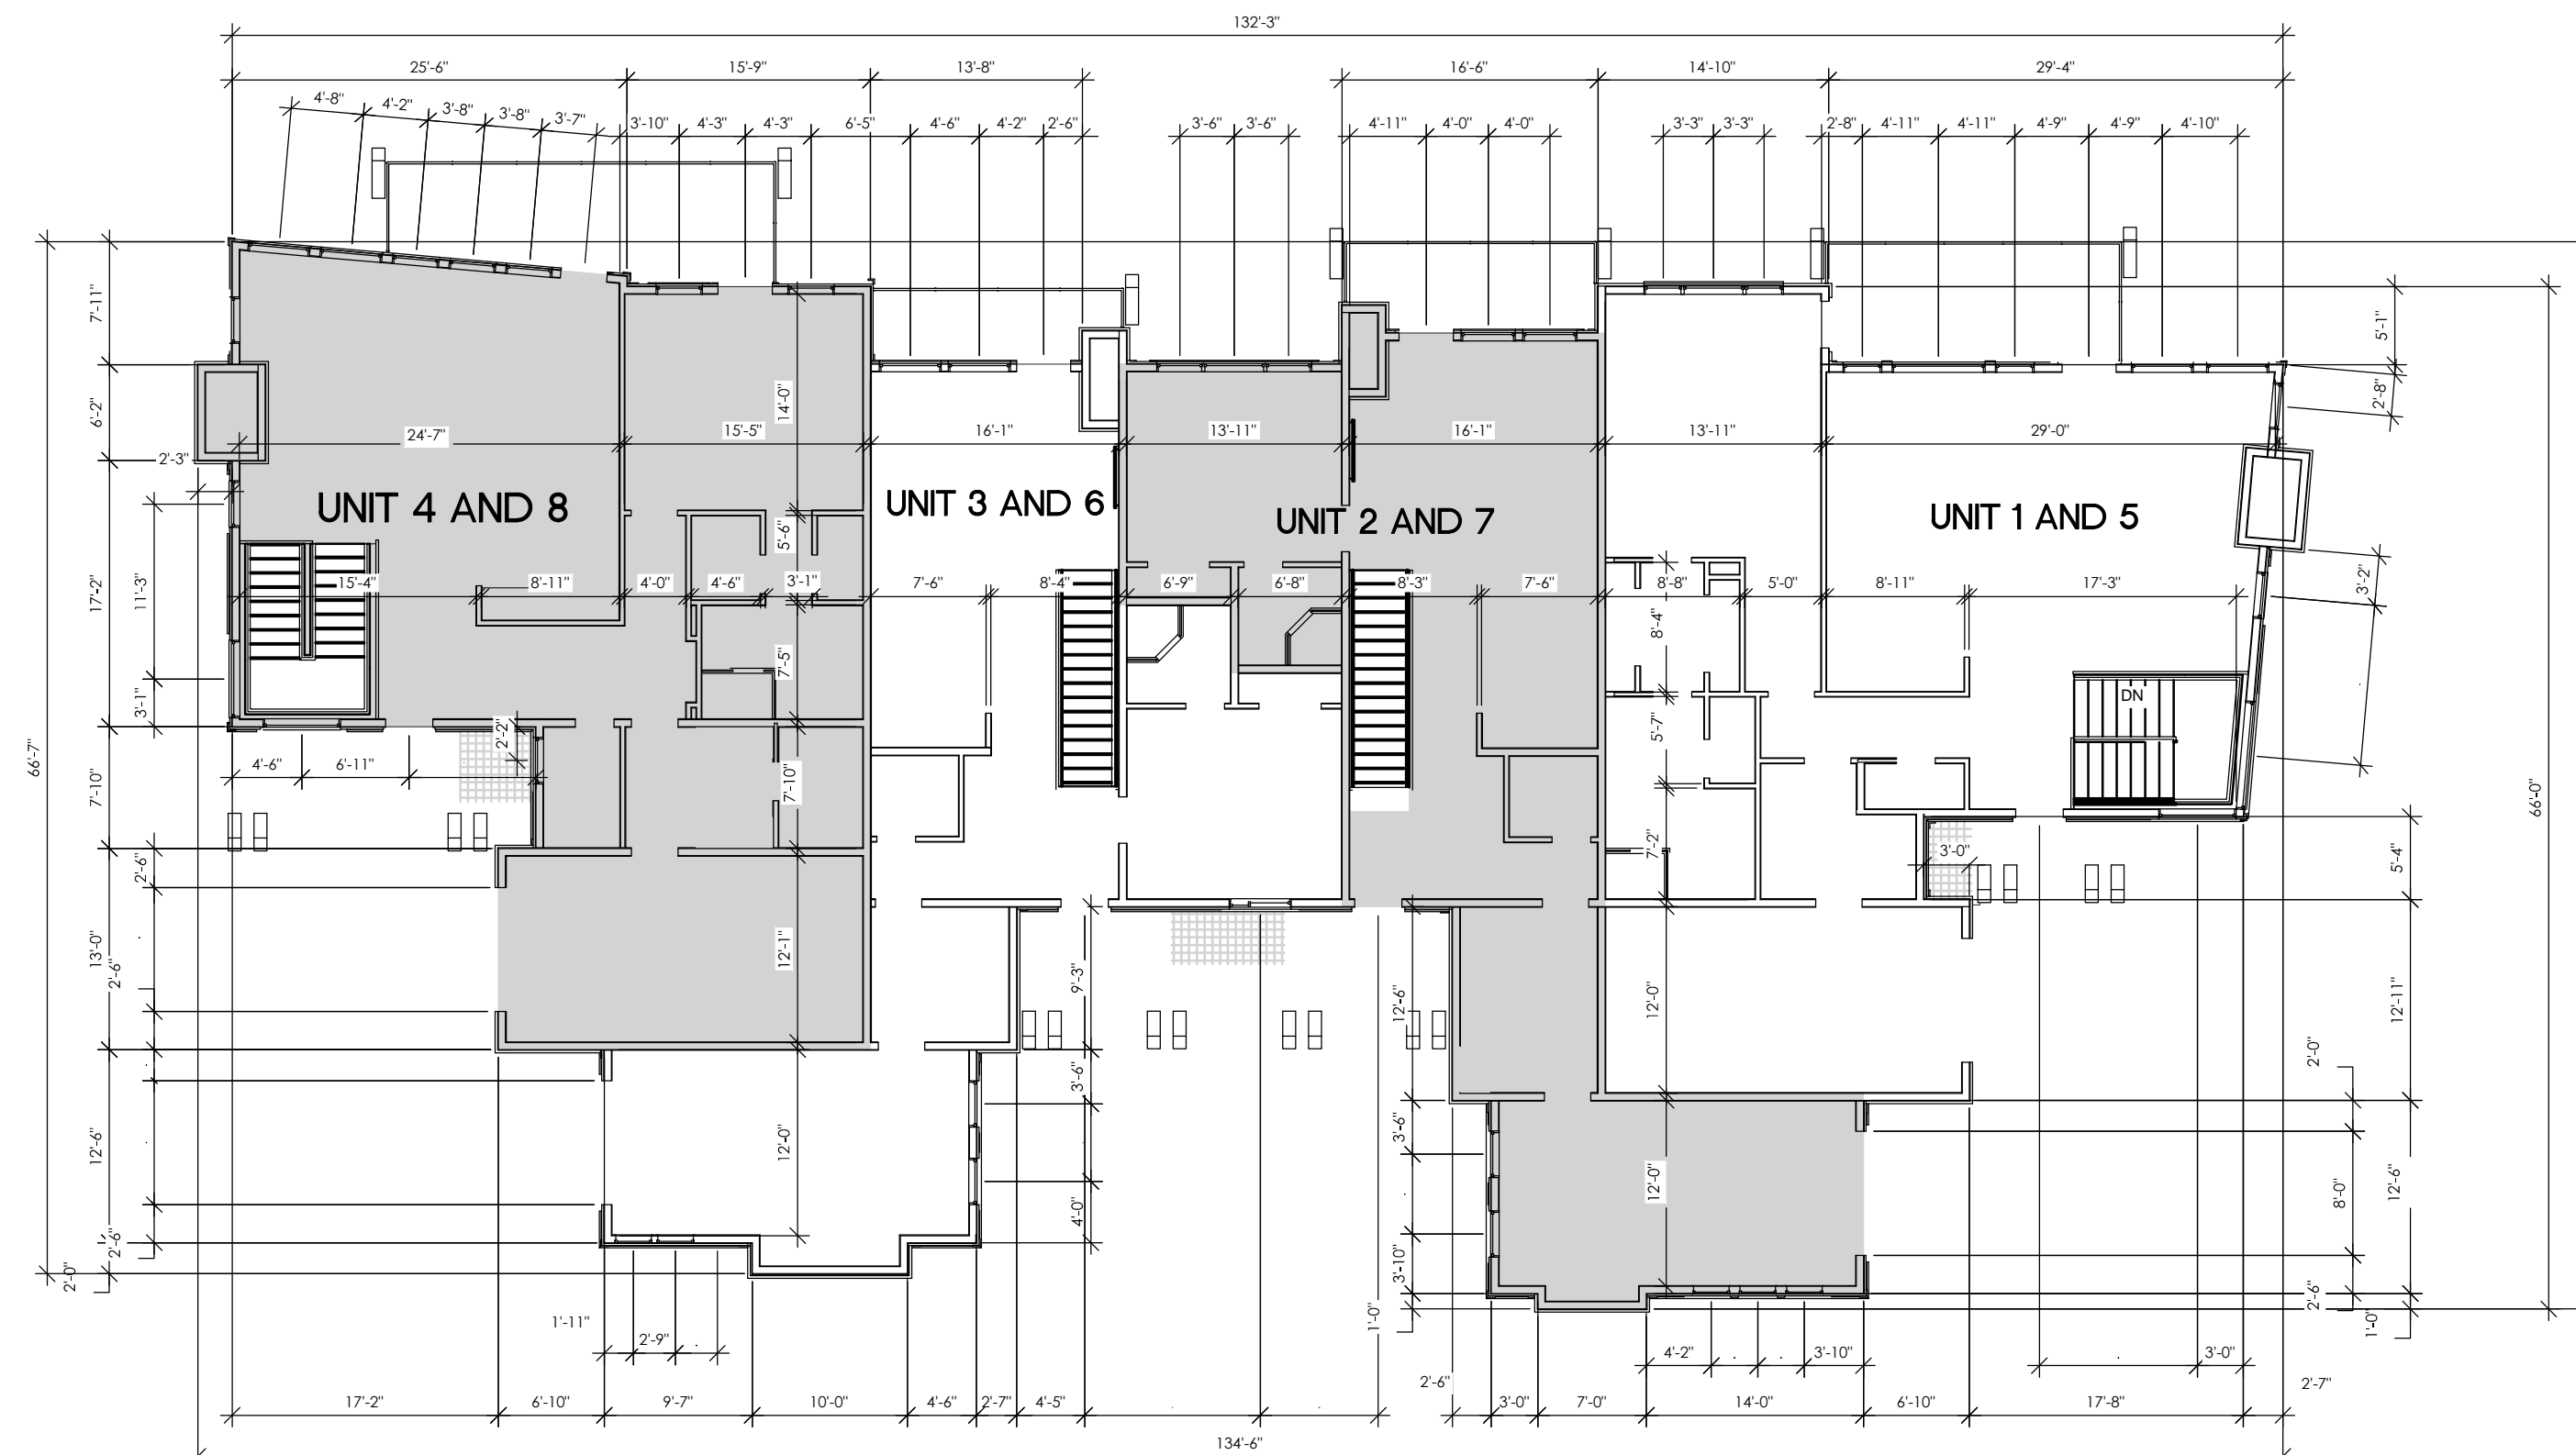

MAIN LEVEL
FLOOR PLAN

SHEET 3 OF 5

Prepared By:



www.gardnerengineering.net

COUNTY RECORDER

ENTRY NO. _____ FEE PAID _____
FILED FOR RECORD AND
RECORDED _____ AT _____
IN _____ BOOK OF OFFICIAL
RECORDS, PAGE _____, RECORDED

FOR _____

BY: _____

COUNTY RECORDER

BY: _____

DEPUTY