

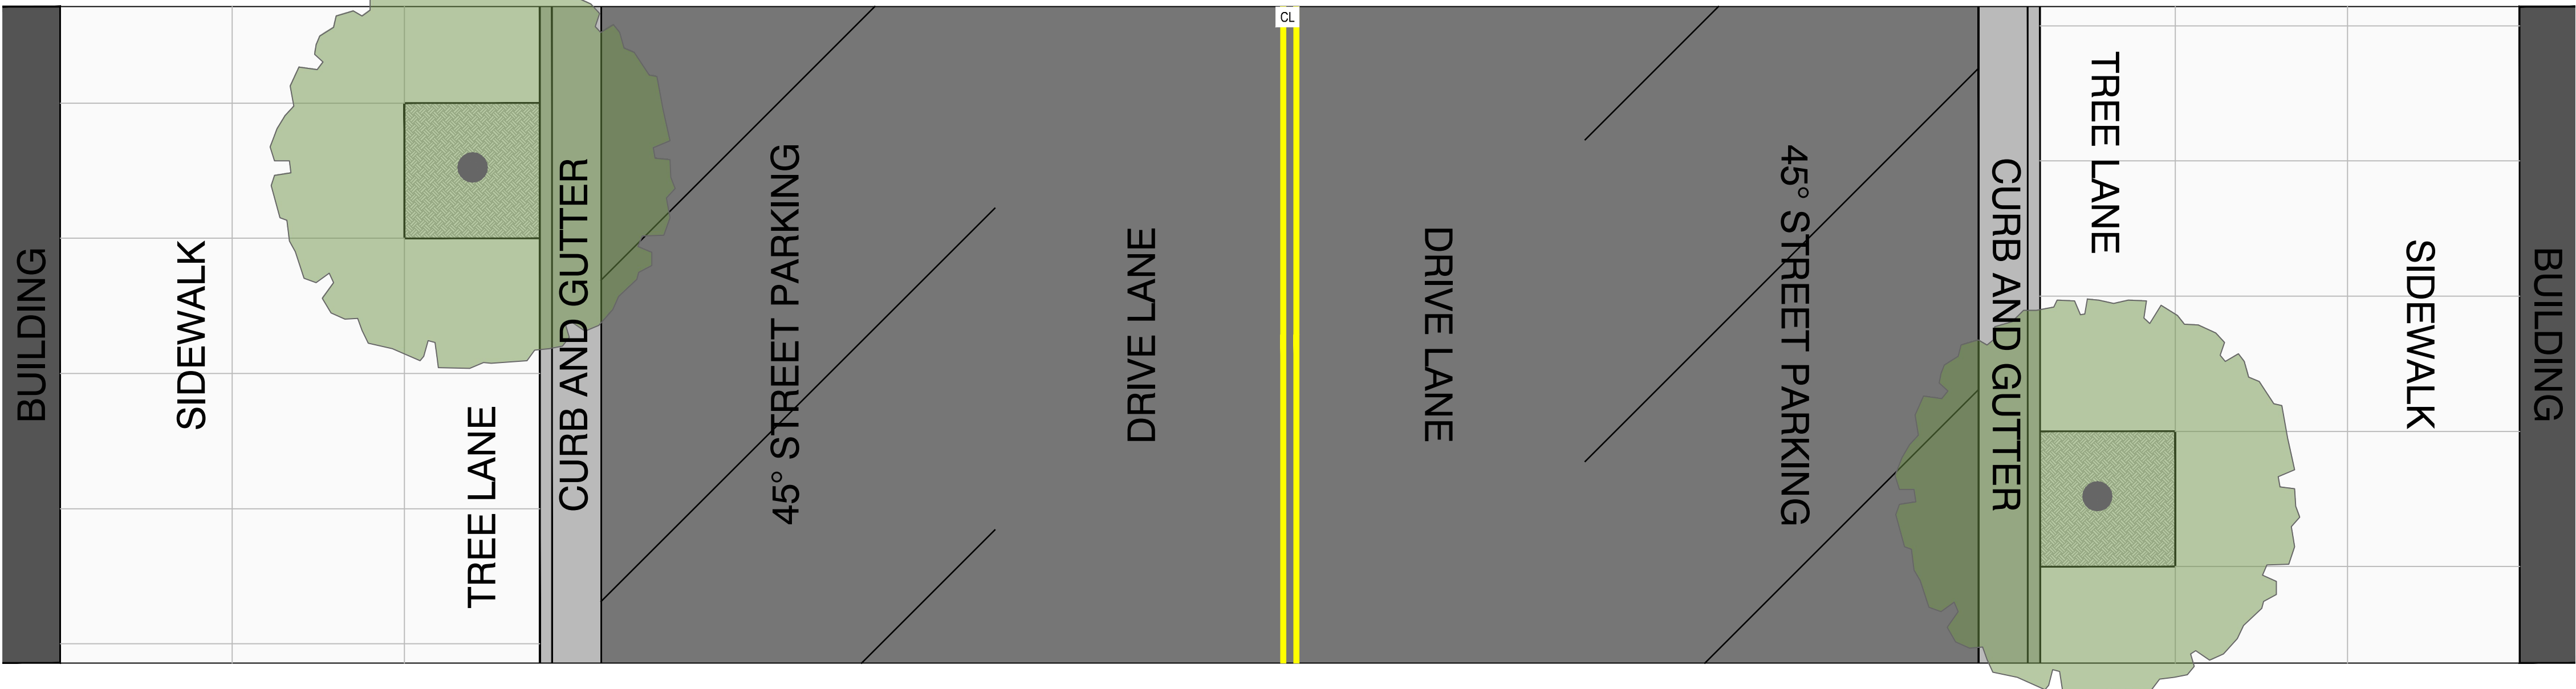


100' ROW - TYPICAL MUC ROADWAY

NOT TO SCALE

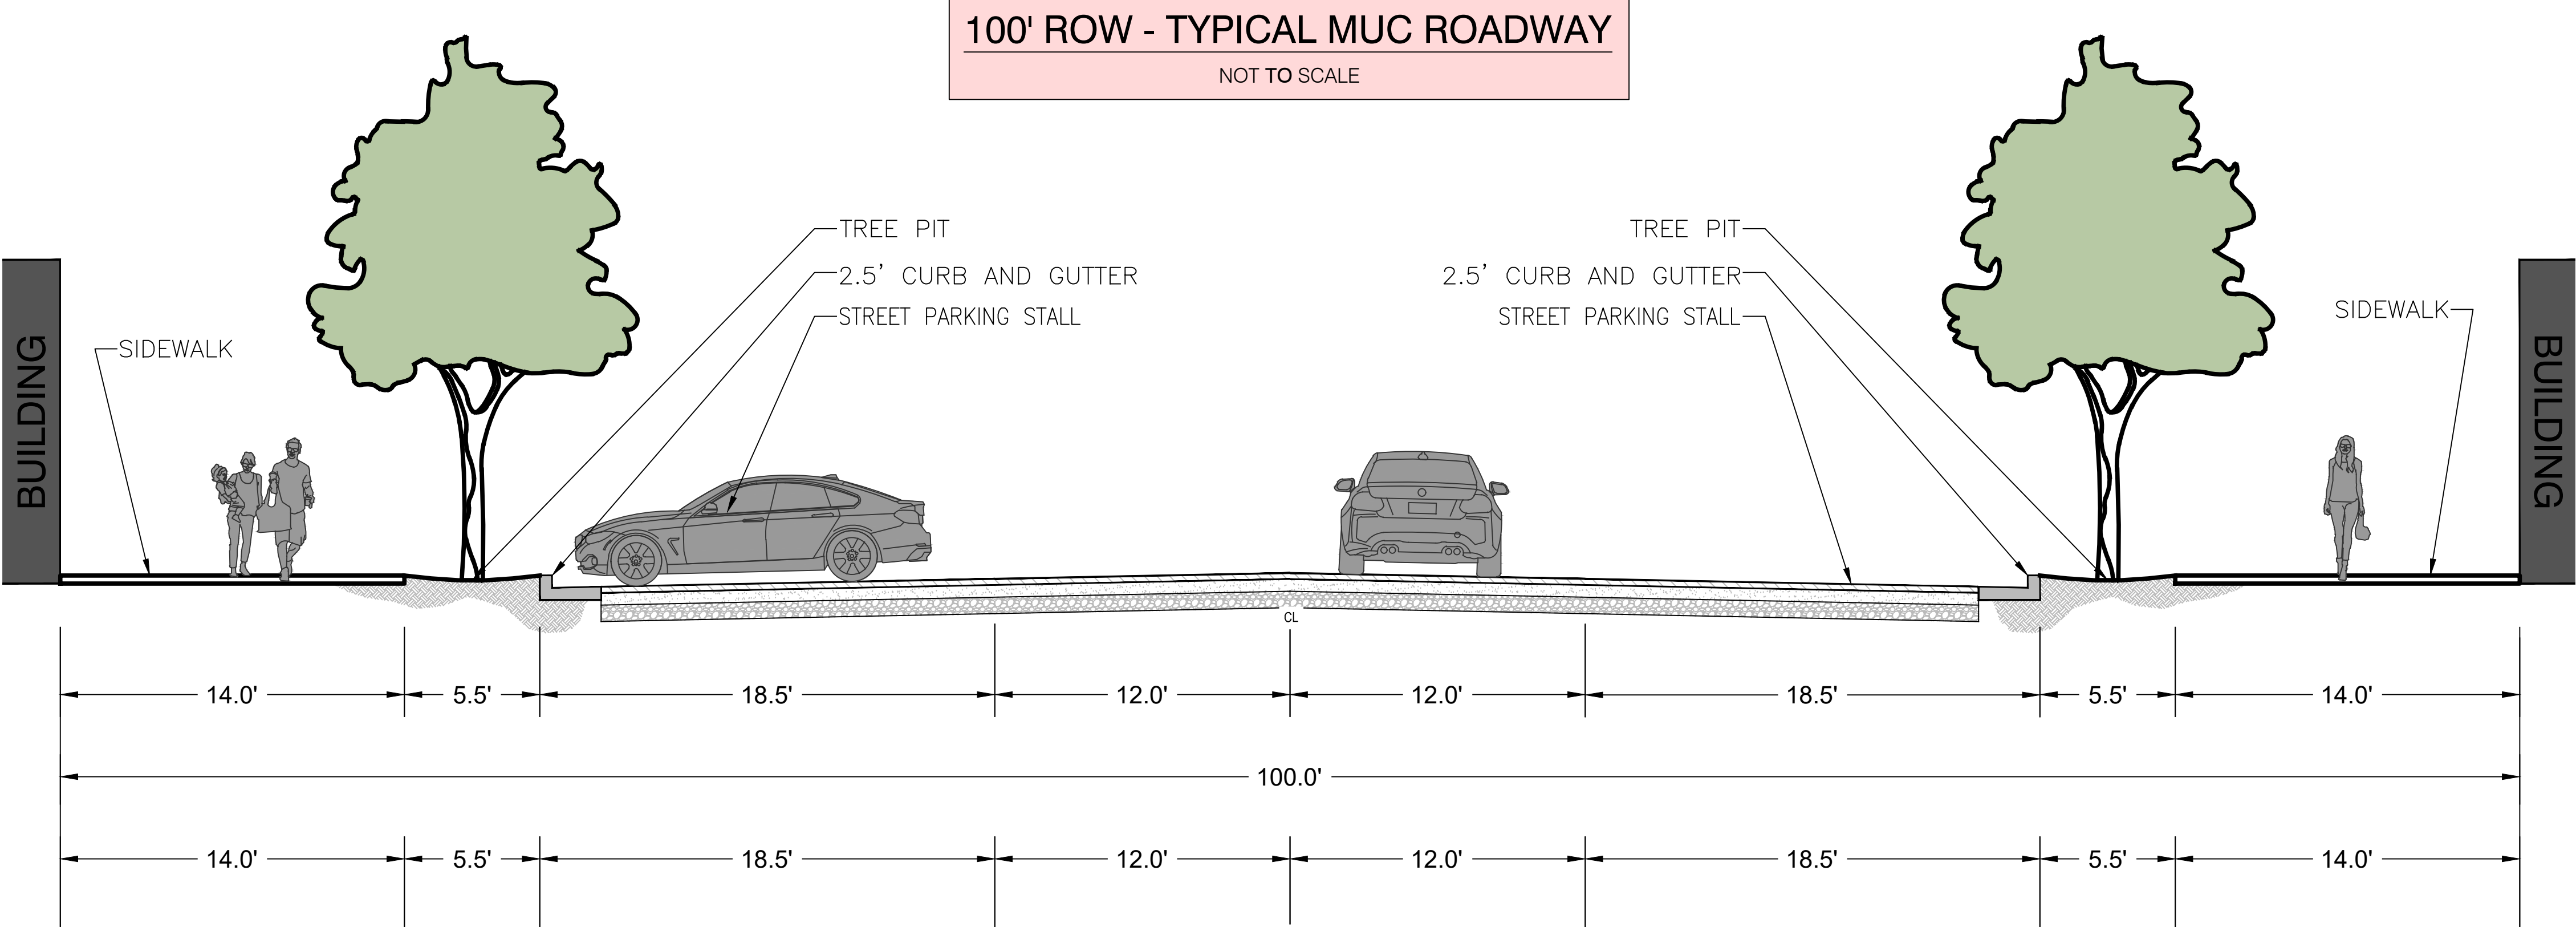

NOTE:
ALL DEPTH STANDARDS ARE MINIMUM AND MORE CAN BE REQUIRED BASED ON GEOTECHNICAL REPORT

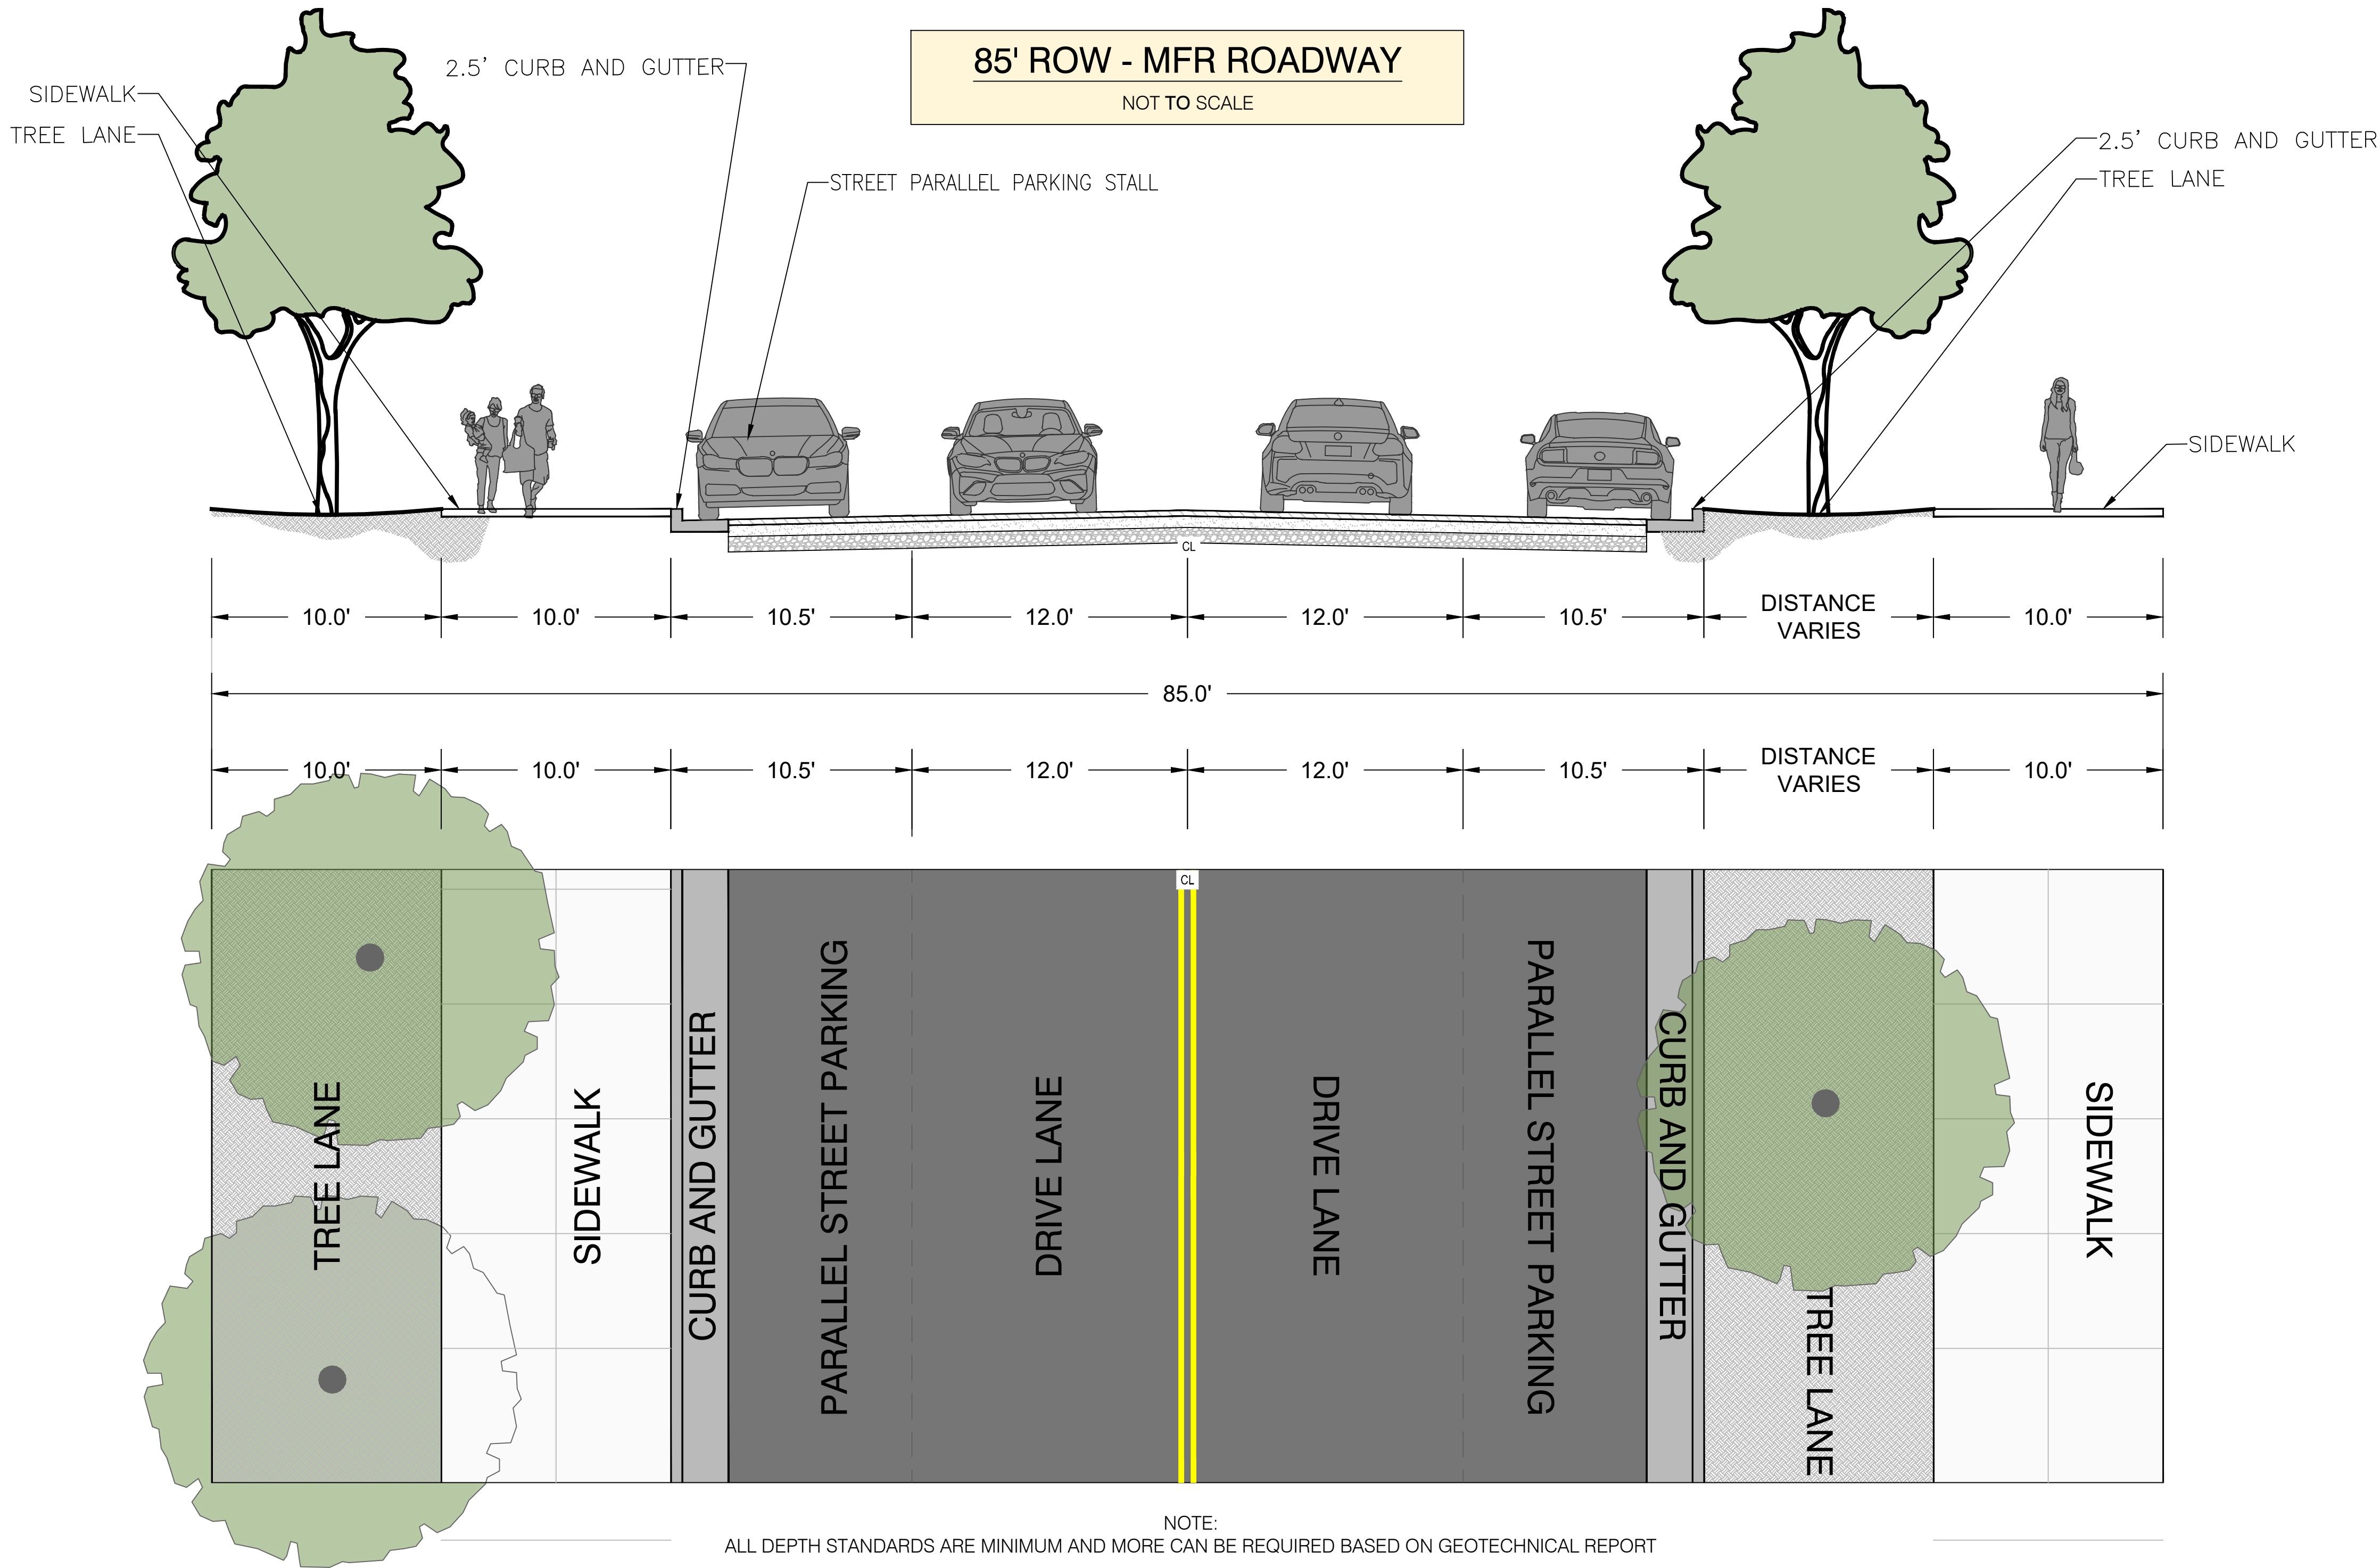

NORDIC VILLAGE

STREET SECTION: 85' ROW MFR ROADWAY

AUGUST 2025

2.5' CURB AND GUTTER
TREE LANE
SIDEWALK



72.5' ROW - MFR ROADWAY

NOT TO SCALE

PARALLEL STREET PARKING STALL

2.5' CURB AND GUTTER
TREE LANE

SIDEWALK

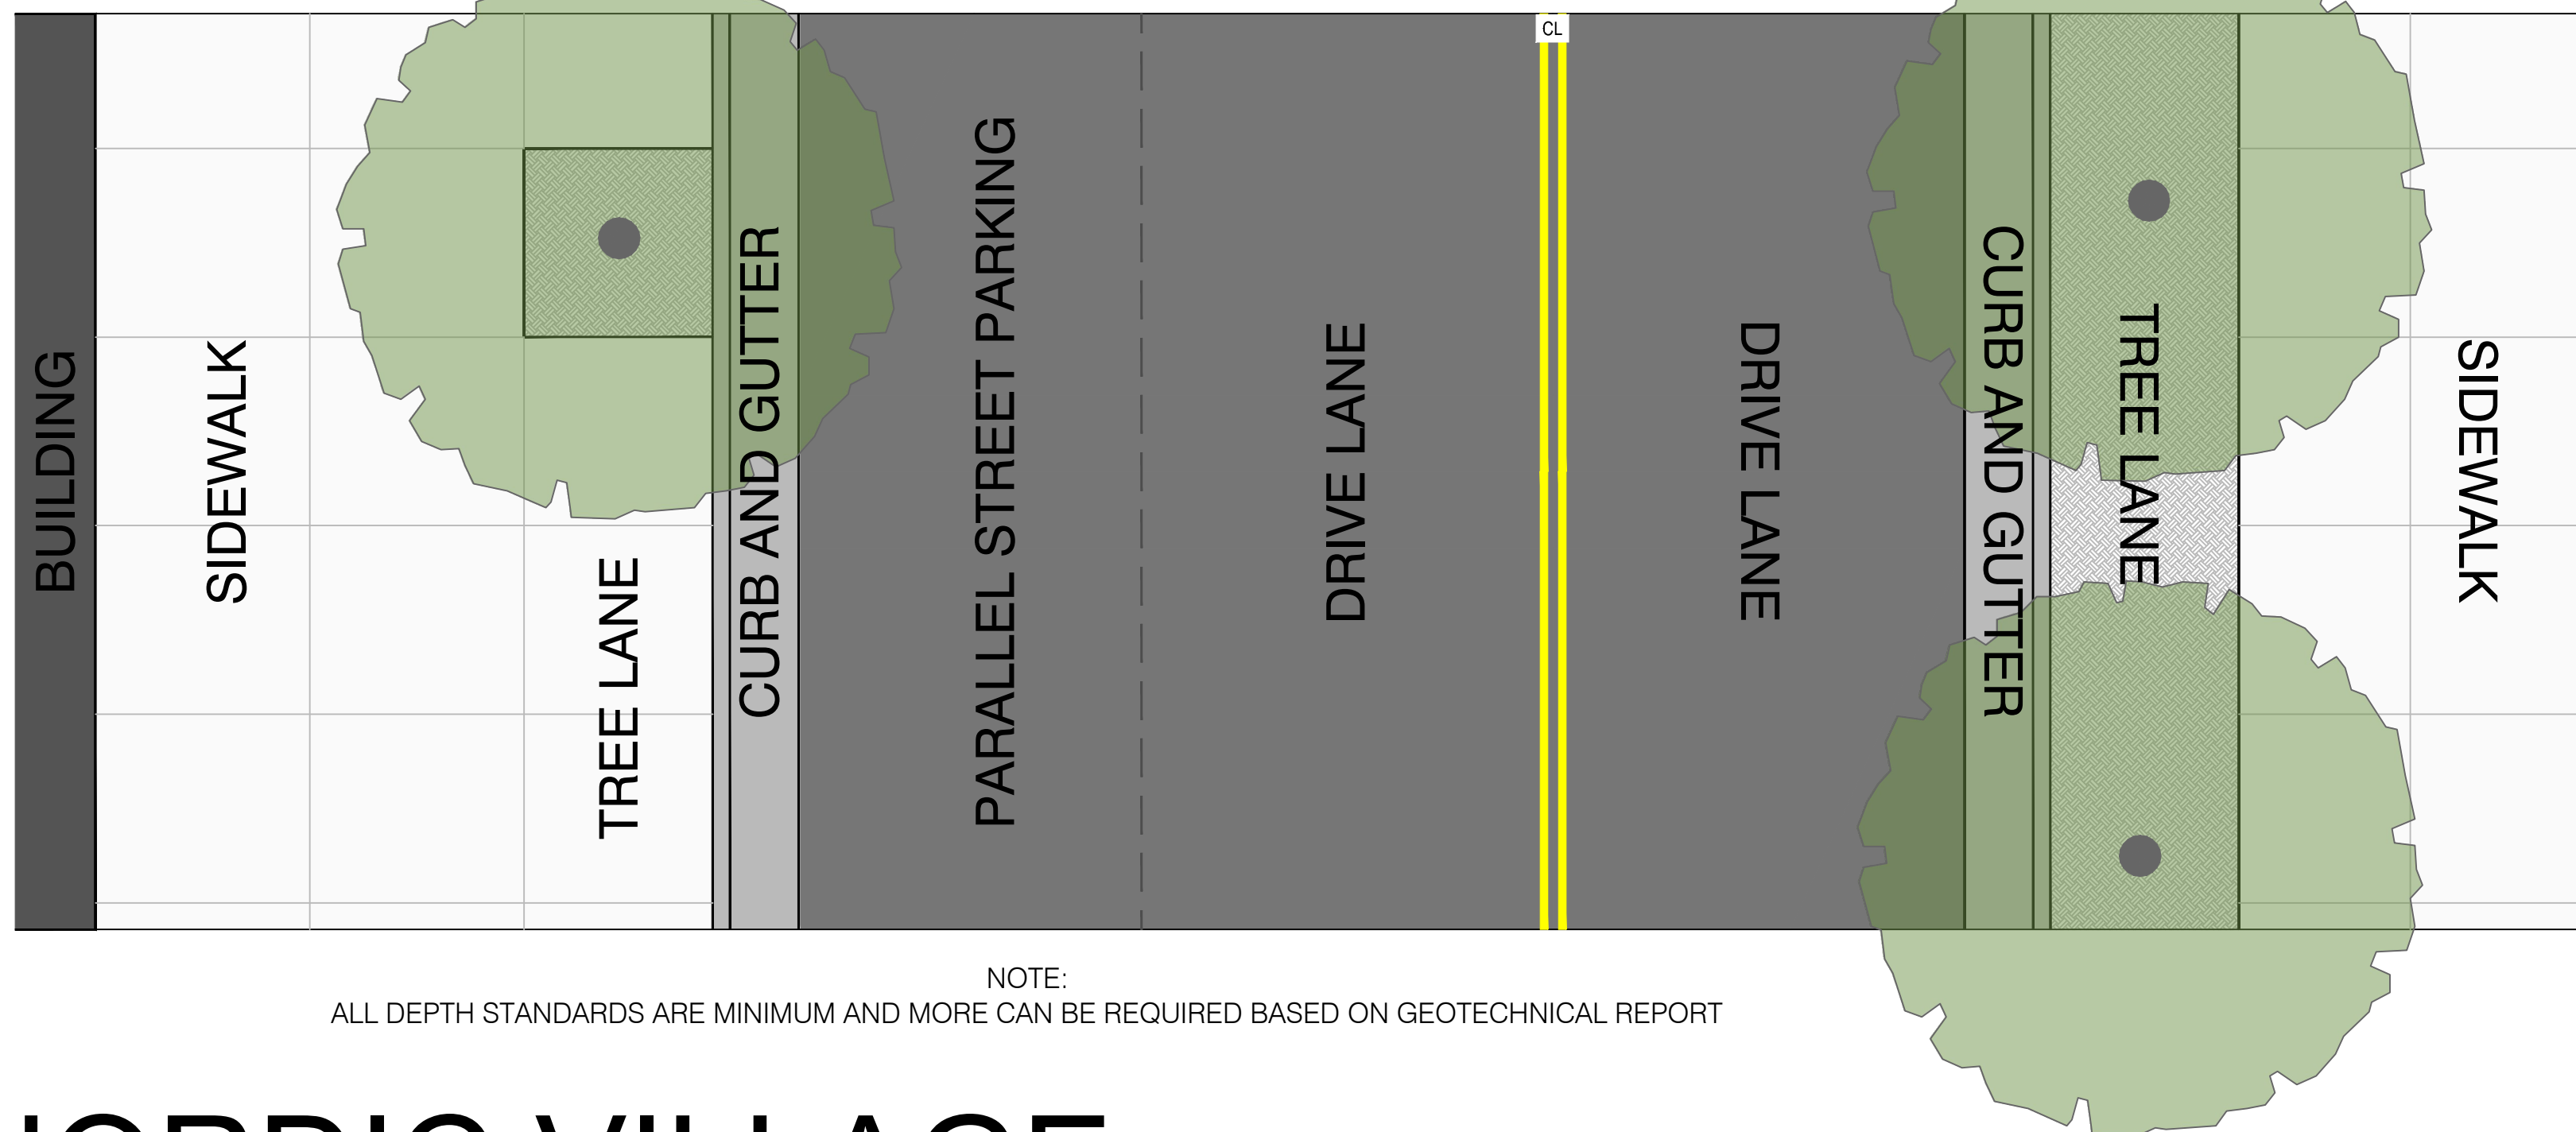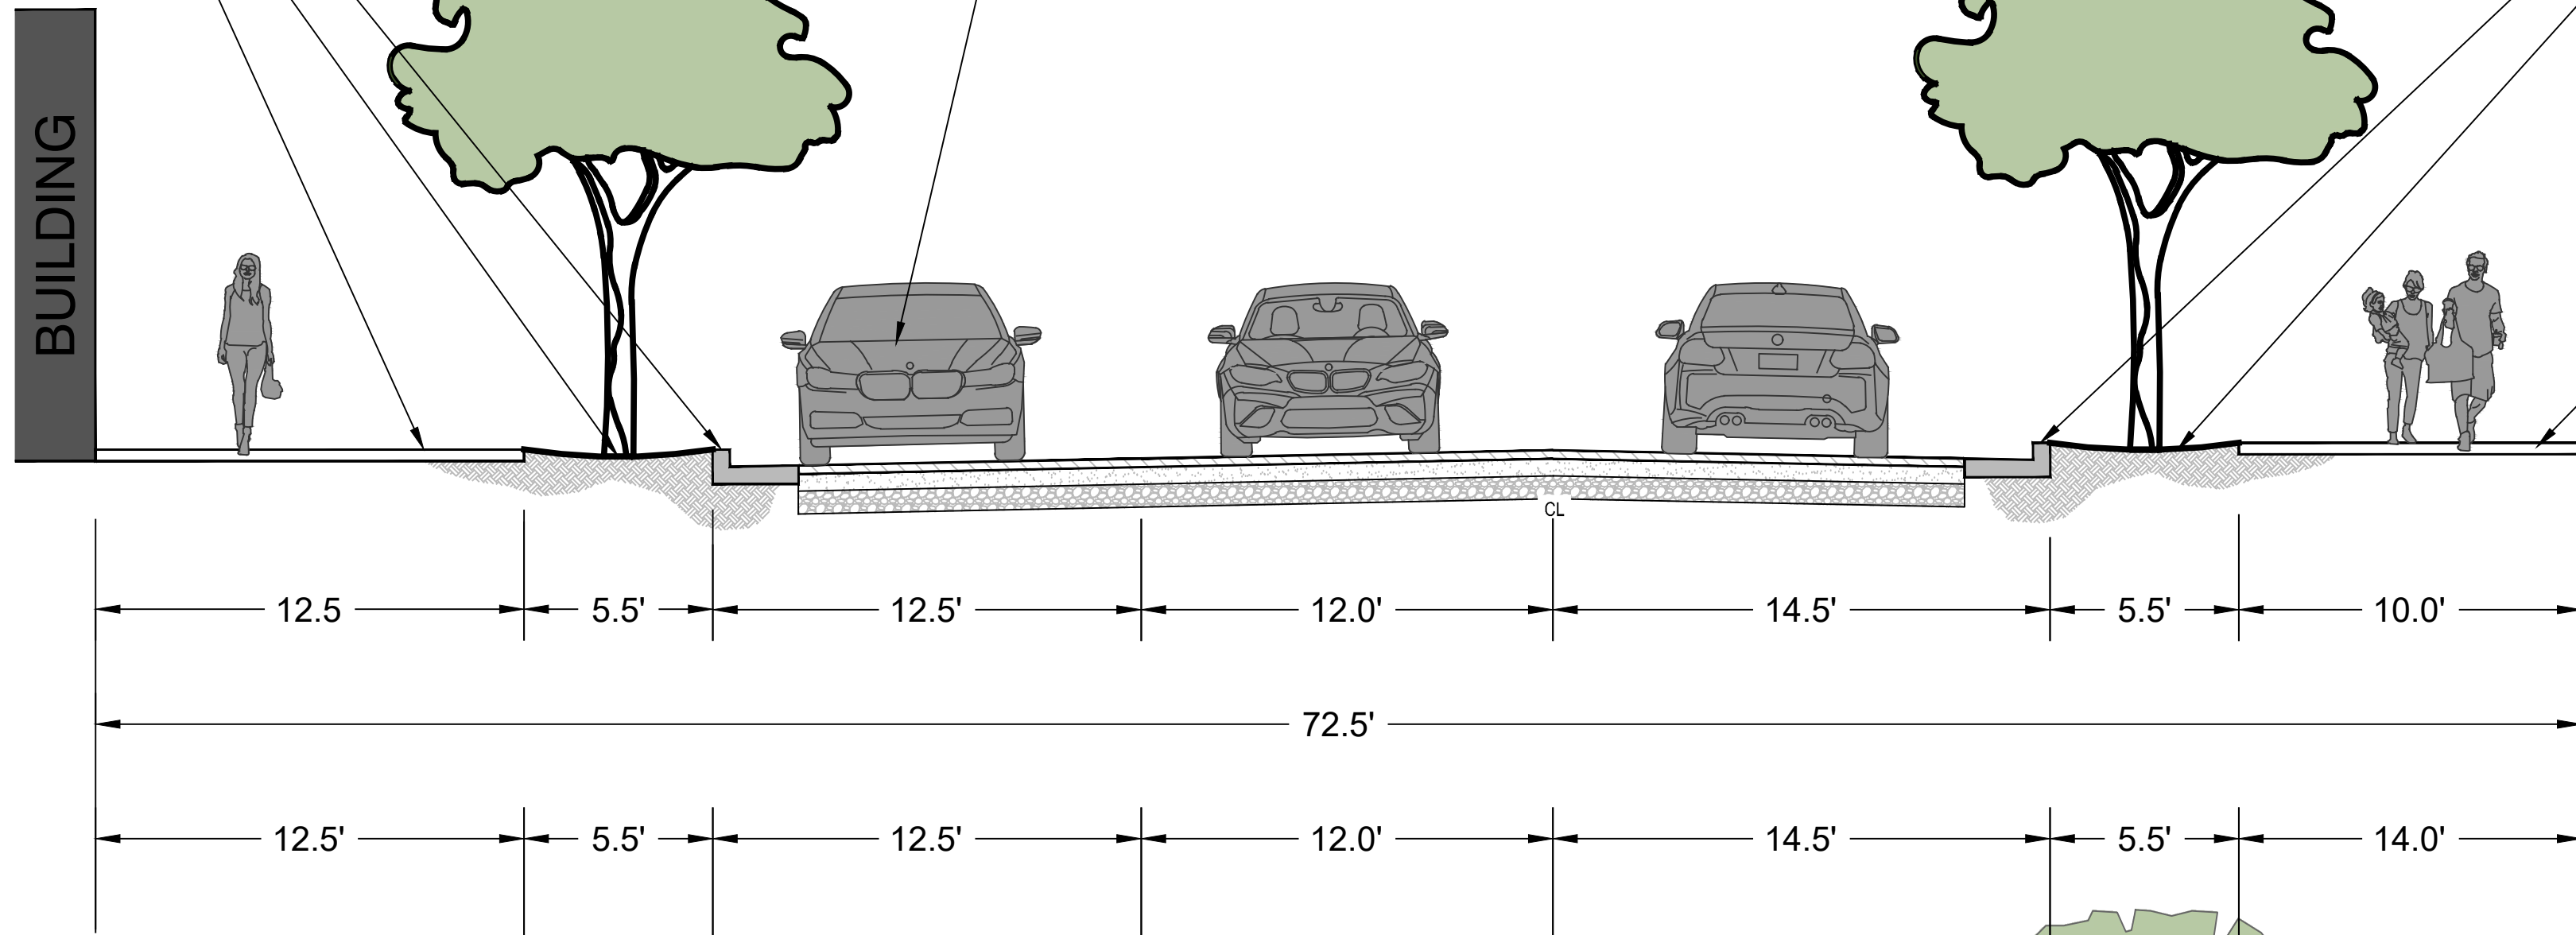

NOTE:
ALL DEPTH STANDARDS ARE MINIMUM AND MORE CAN BE REQUIRED BASED ON GEOTECHNICAL REPORT



NORDIC VILLAGE

STREET SECTION: 72.5' ROW MFR ROADWAY

AUGUST 2025