

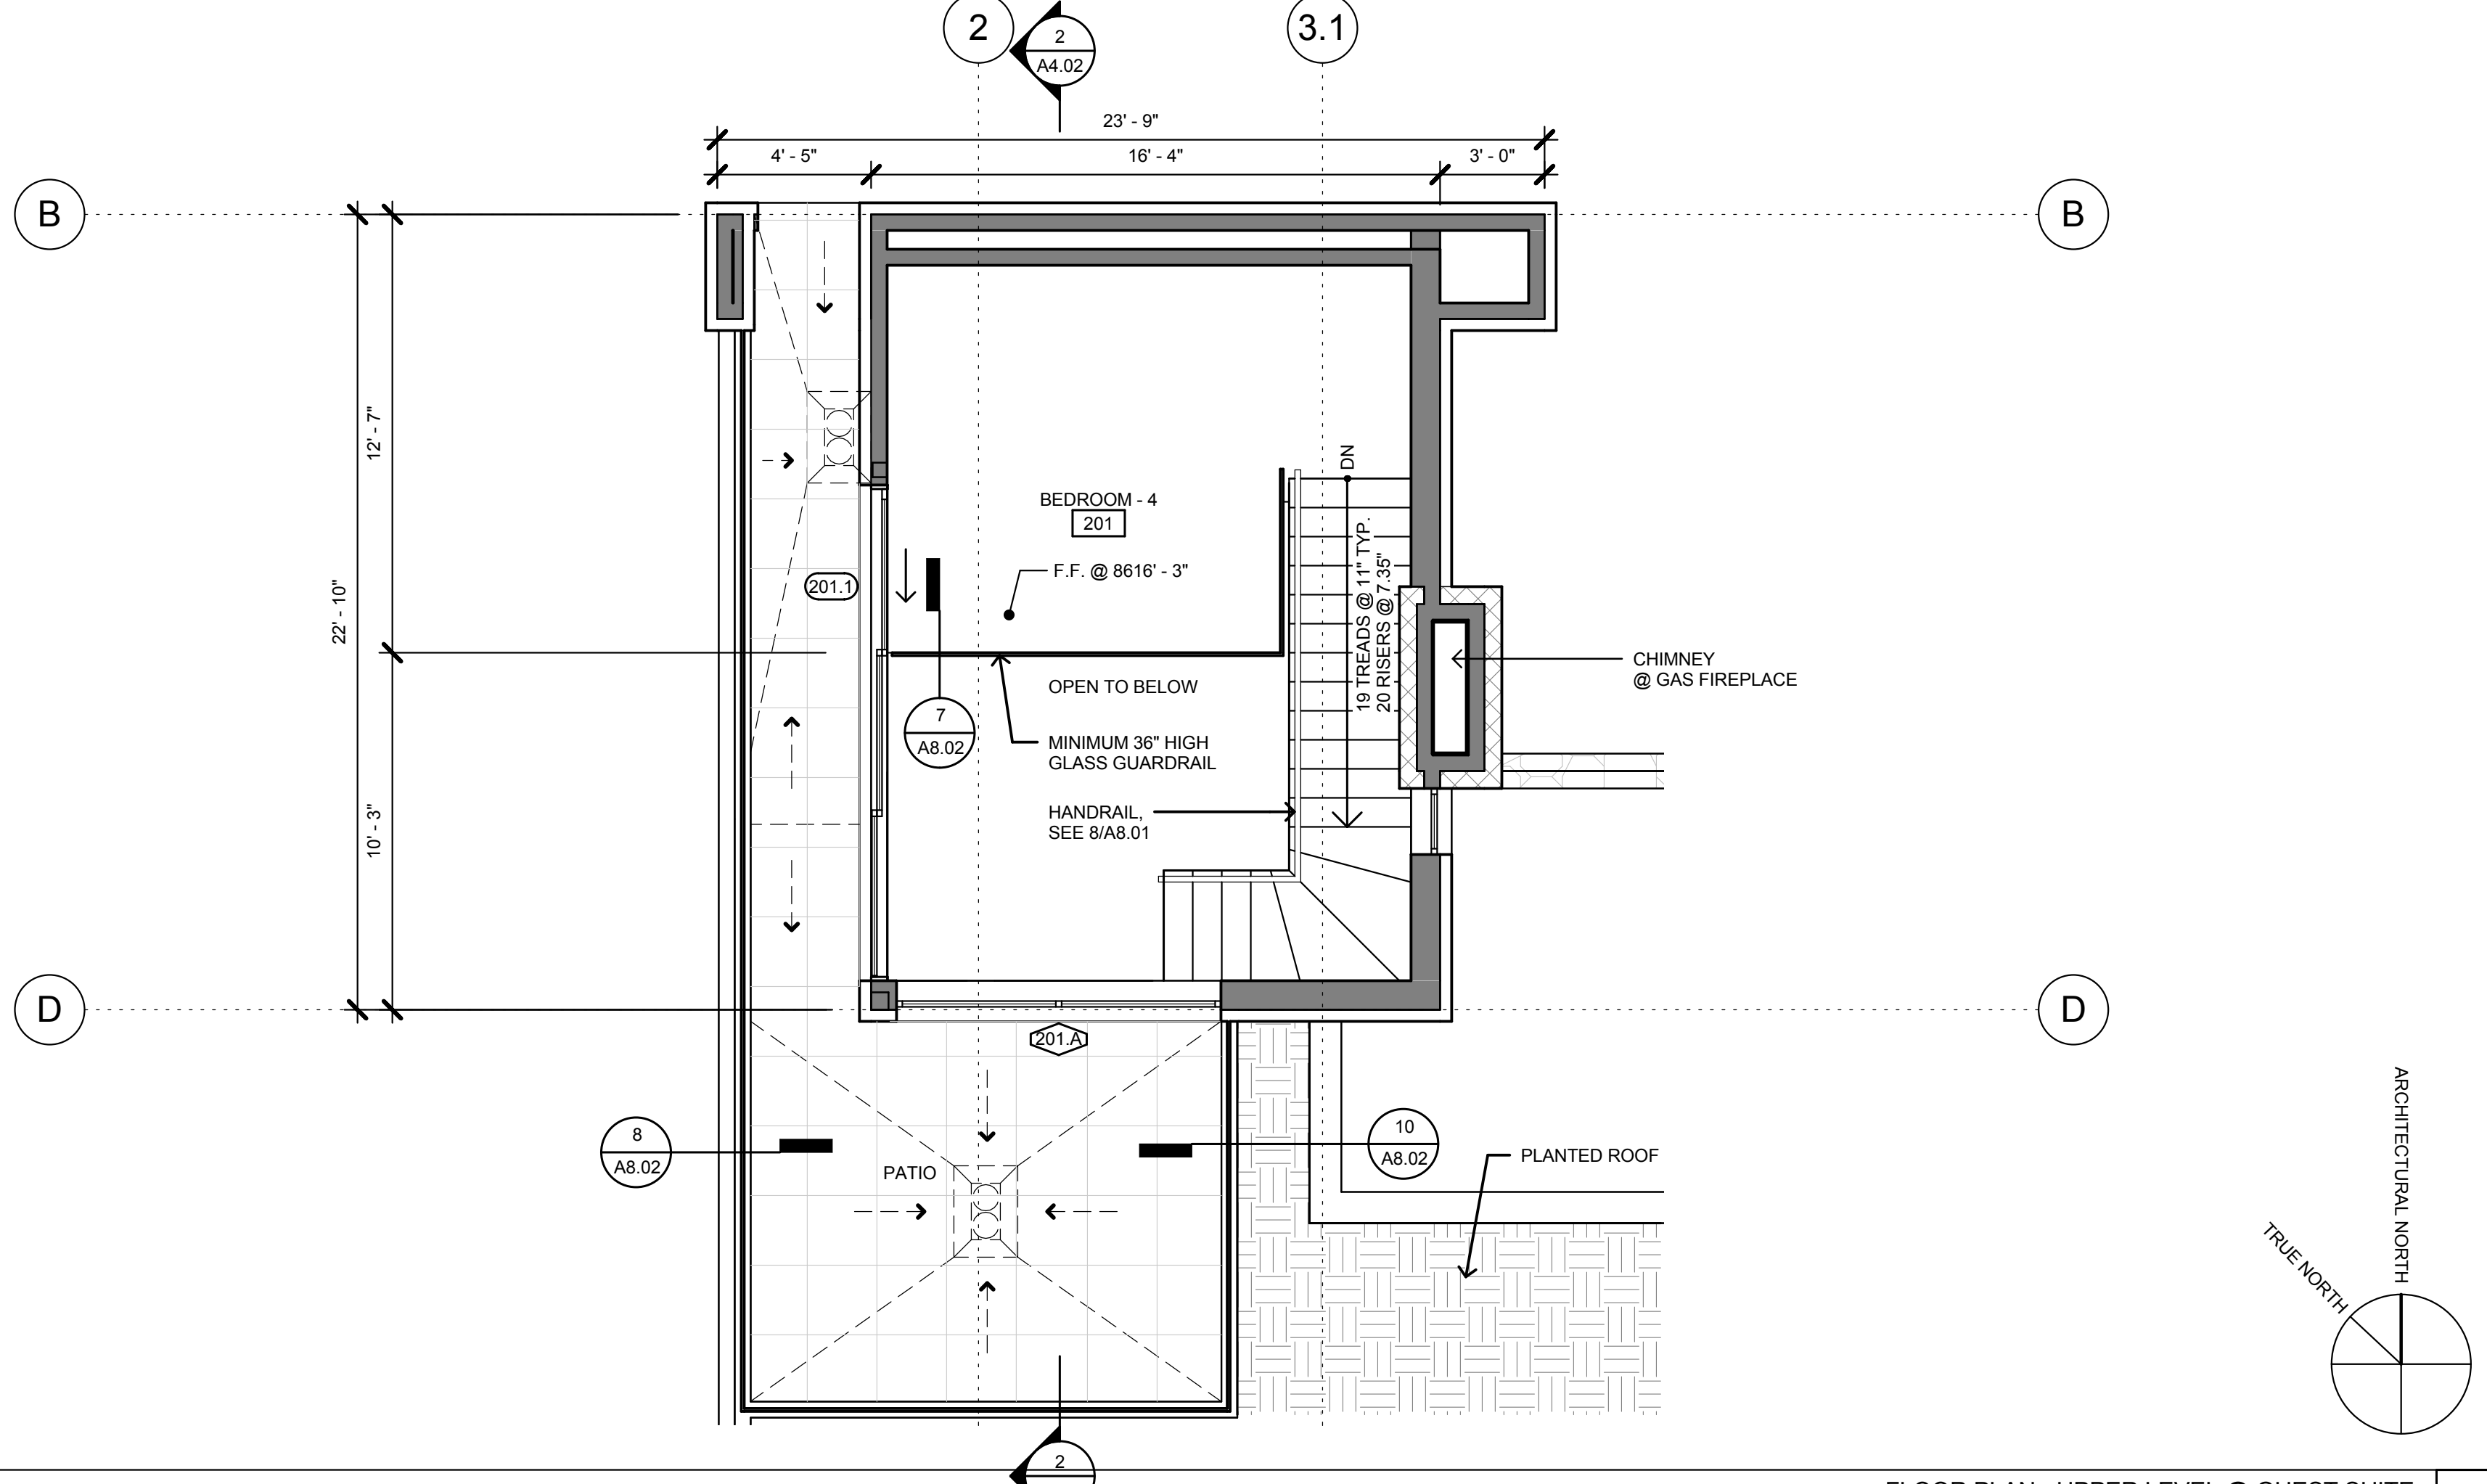



FLOOR PLAN - MAIN LEVEL
 1/4" = 1'-0"

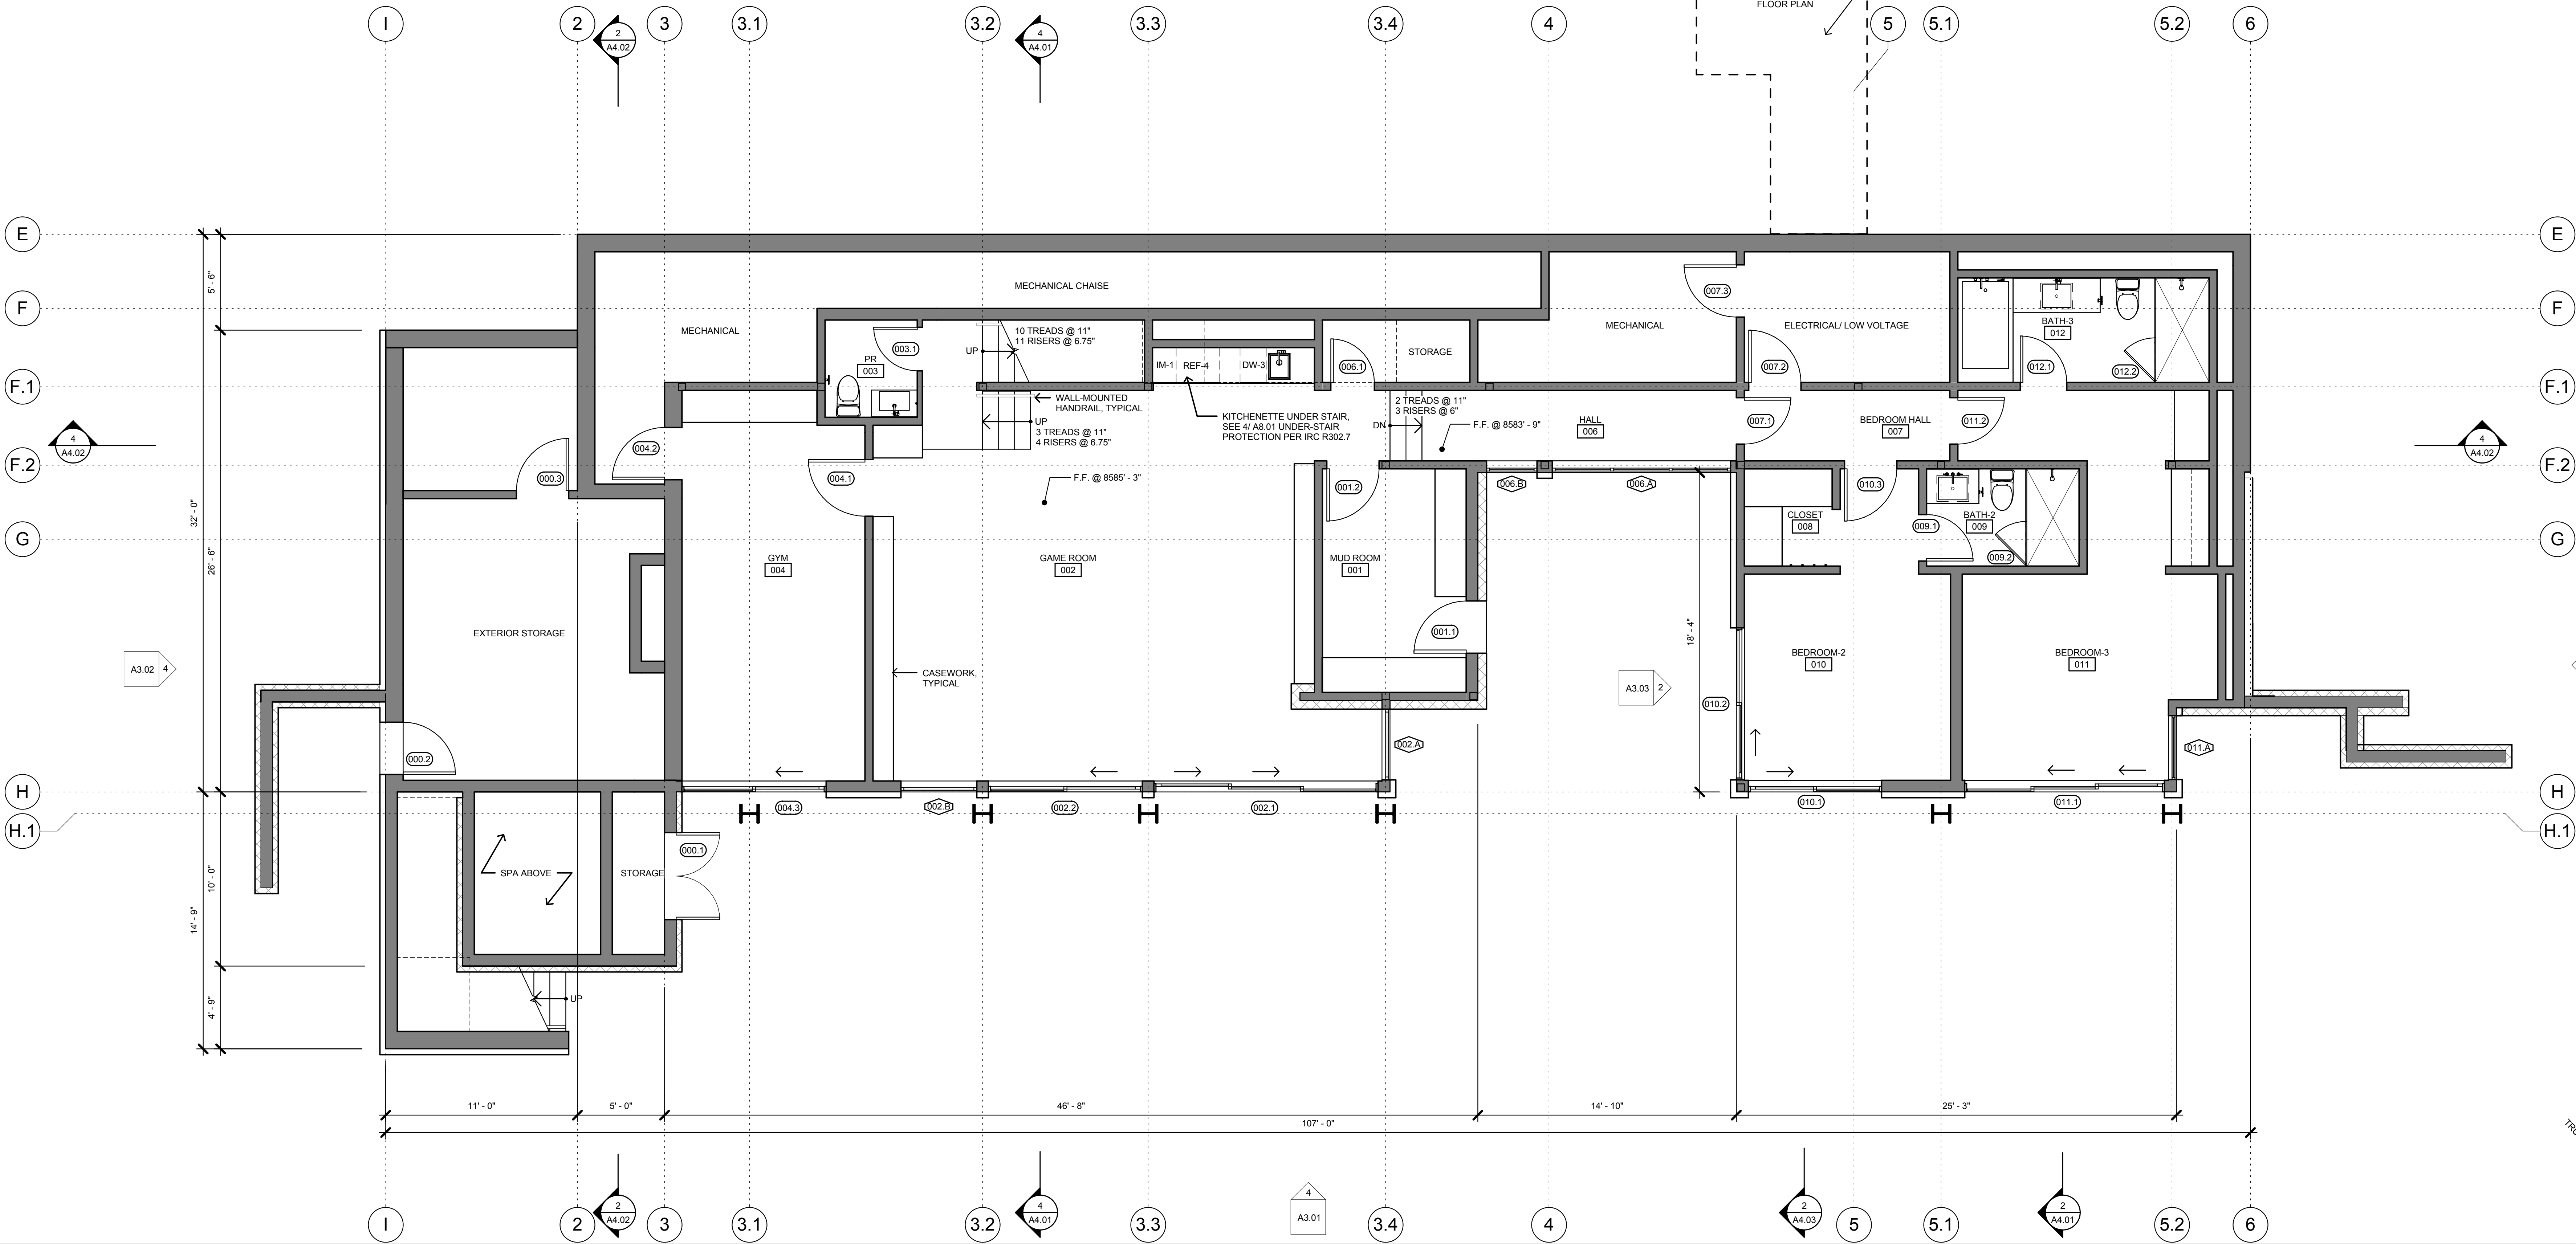


FLOOR PLAN - UPPER LEVEL @ GUEST SUITE
1/4" = 1'-0" 10

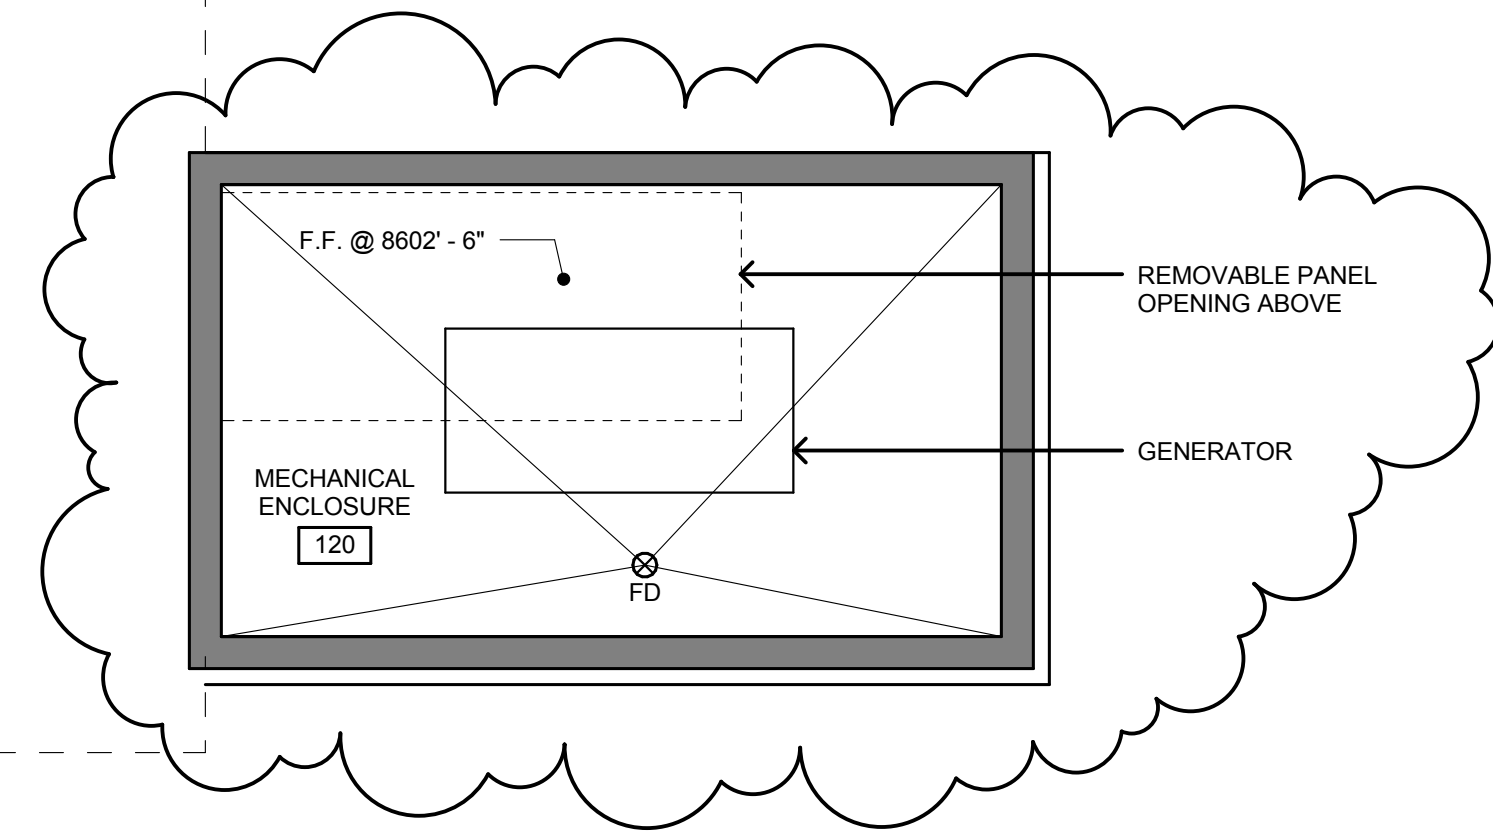

FLOOR PLAN - LOWER LEVEL
1/4" = 1'-0" 4

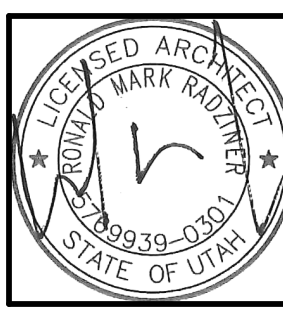

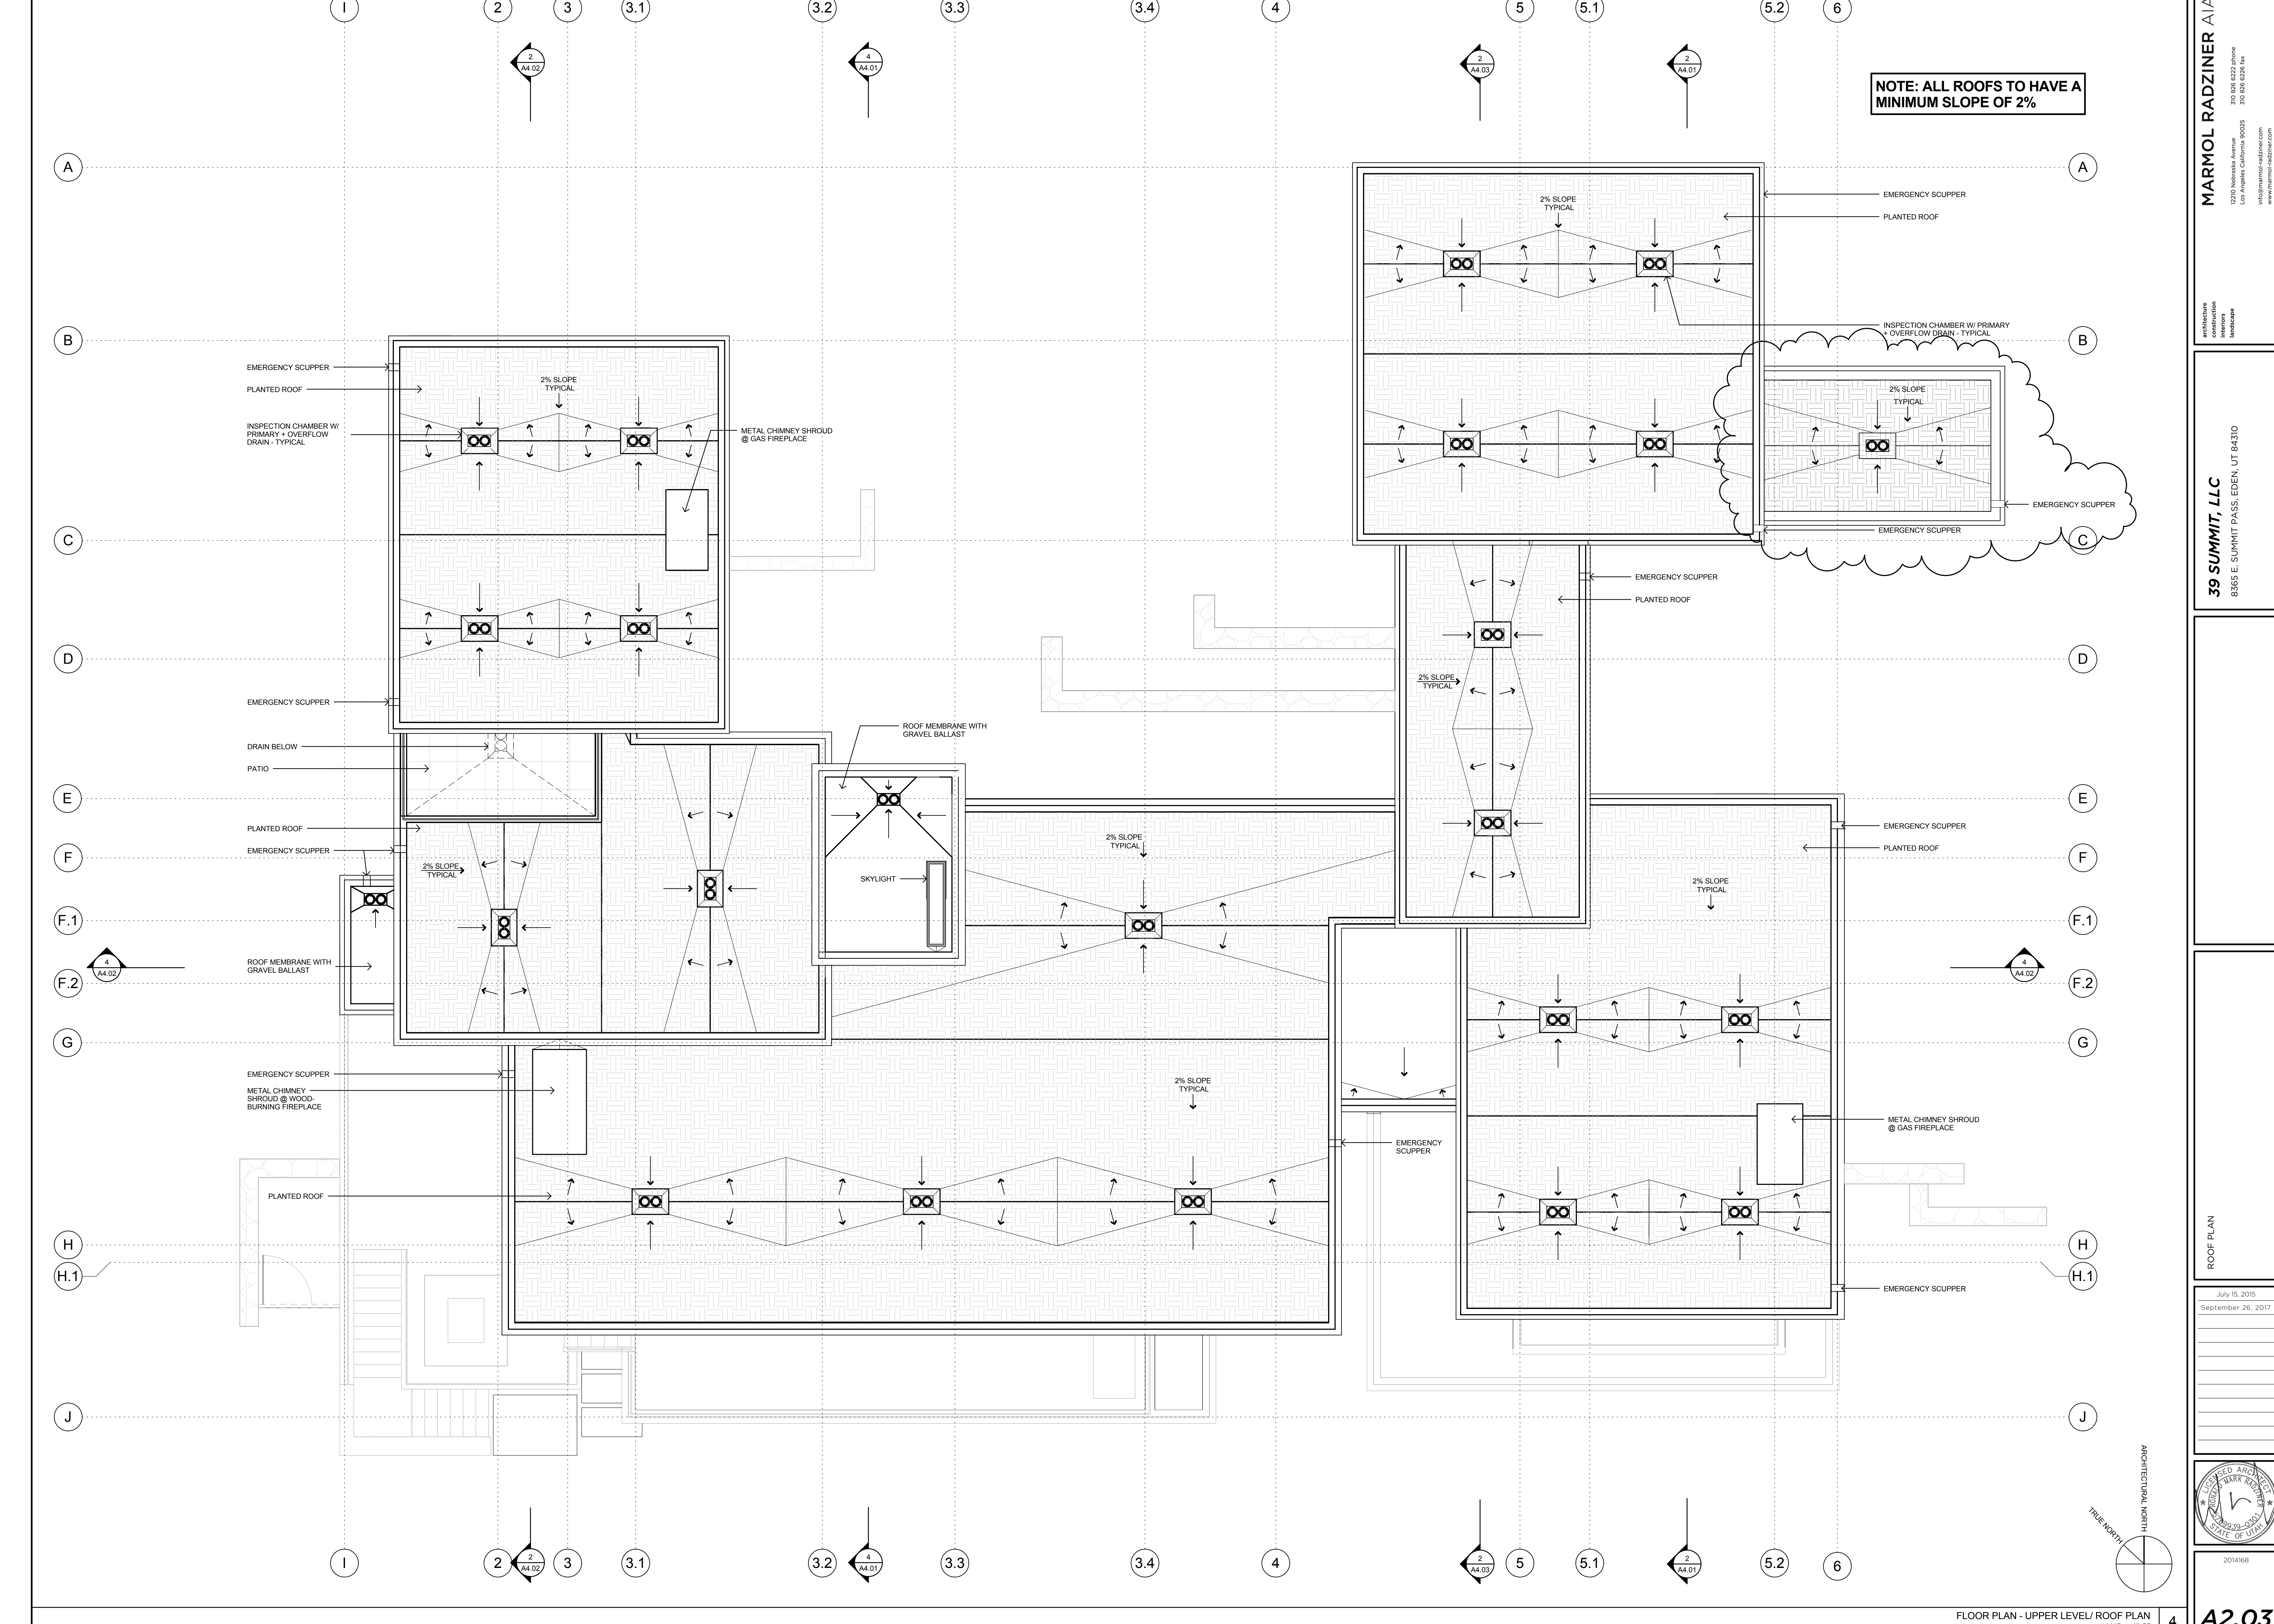

NOTE: ALL ROOFS TO HAVE A MINIMUM SLOPE OF 2%


MARMOL RADZINER AIA
 1200 Nevada Avenue
 Los Angeles, California 90005
 310 816 6236 Fax
 310 816 6236 Ext
 www.marmolradziner.com

architecture
 construction
 interiors


39 SUMMIT, LLC
 8365 E. SUMMIT PASS, EDEN, UT 84310

ROOF PLAN

July 15, 2015
 September 26, 2017

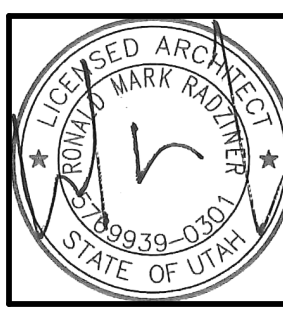


2014168

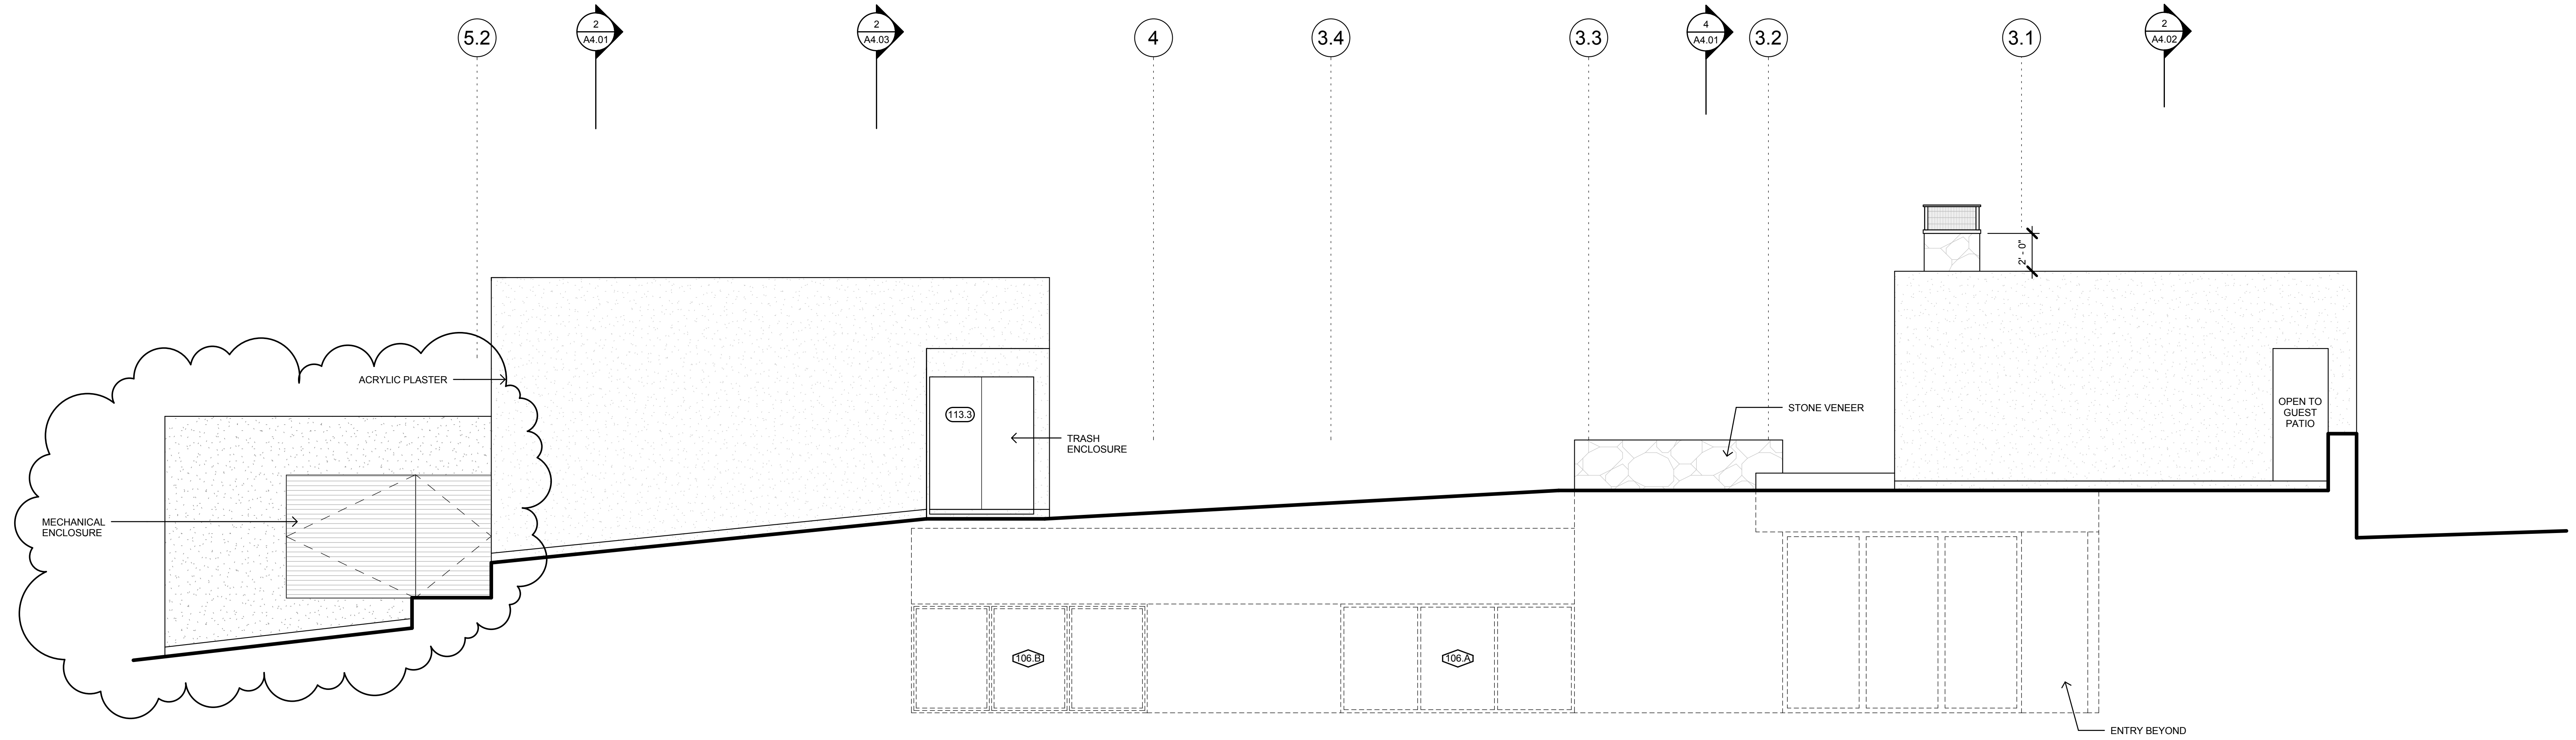


EXTERIOR ELEVATION - NORTH
1/4" = 1'-0"


2

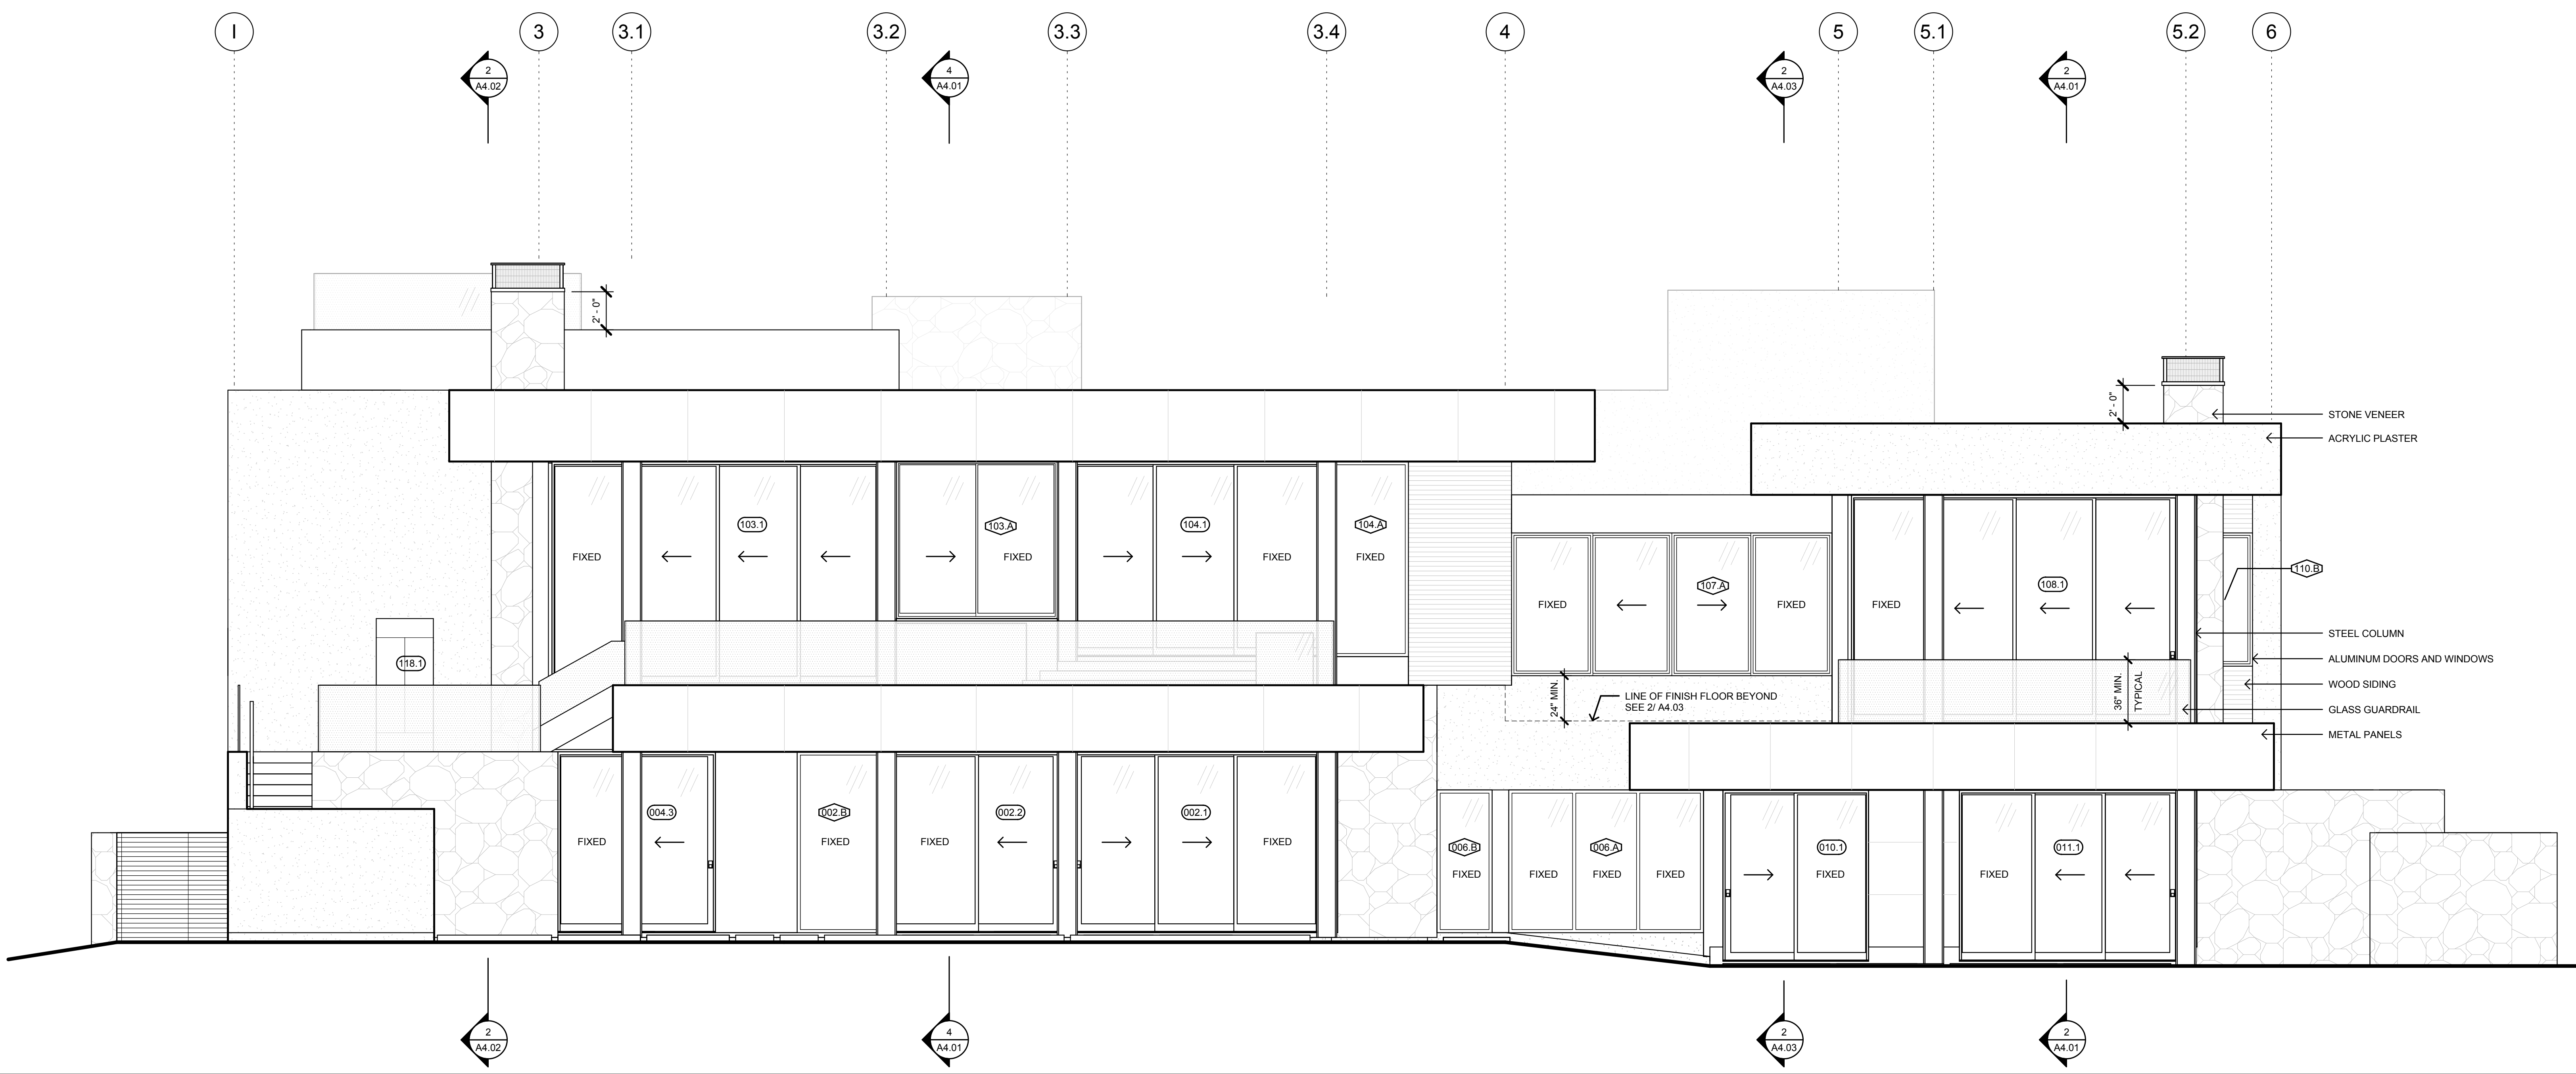


EXTERIOR ELEVATION - SOUTH
1/4" = 1'-0"

4

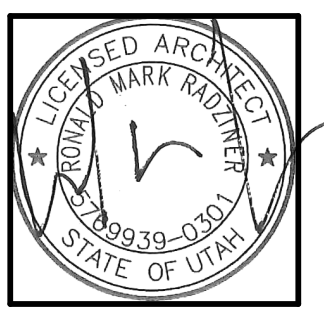

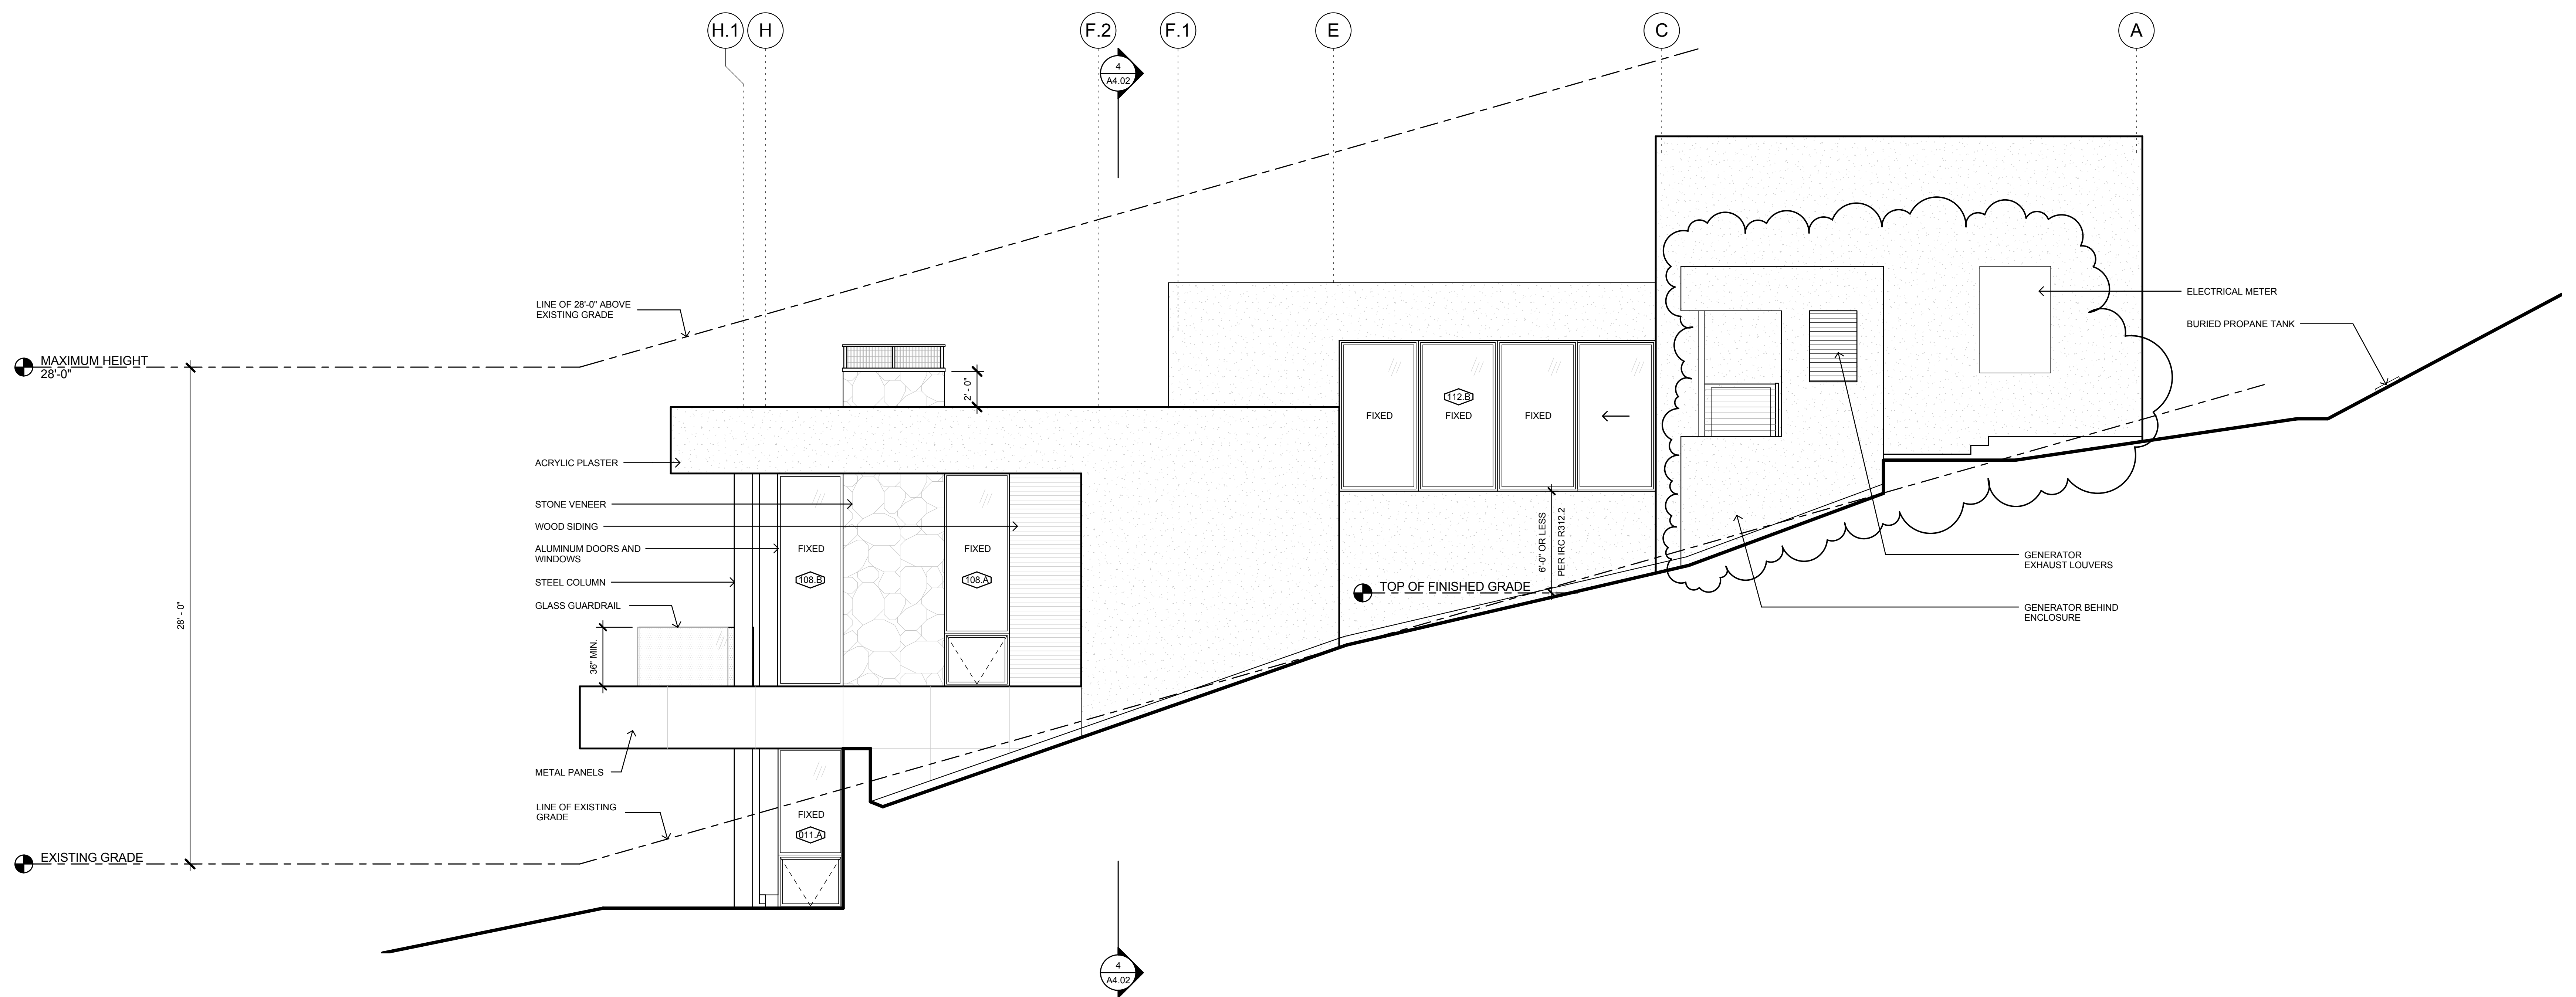

EXTERIOR ELEVATION - EAST
1/4" = 1'-0"

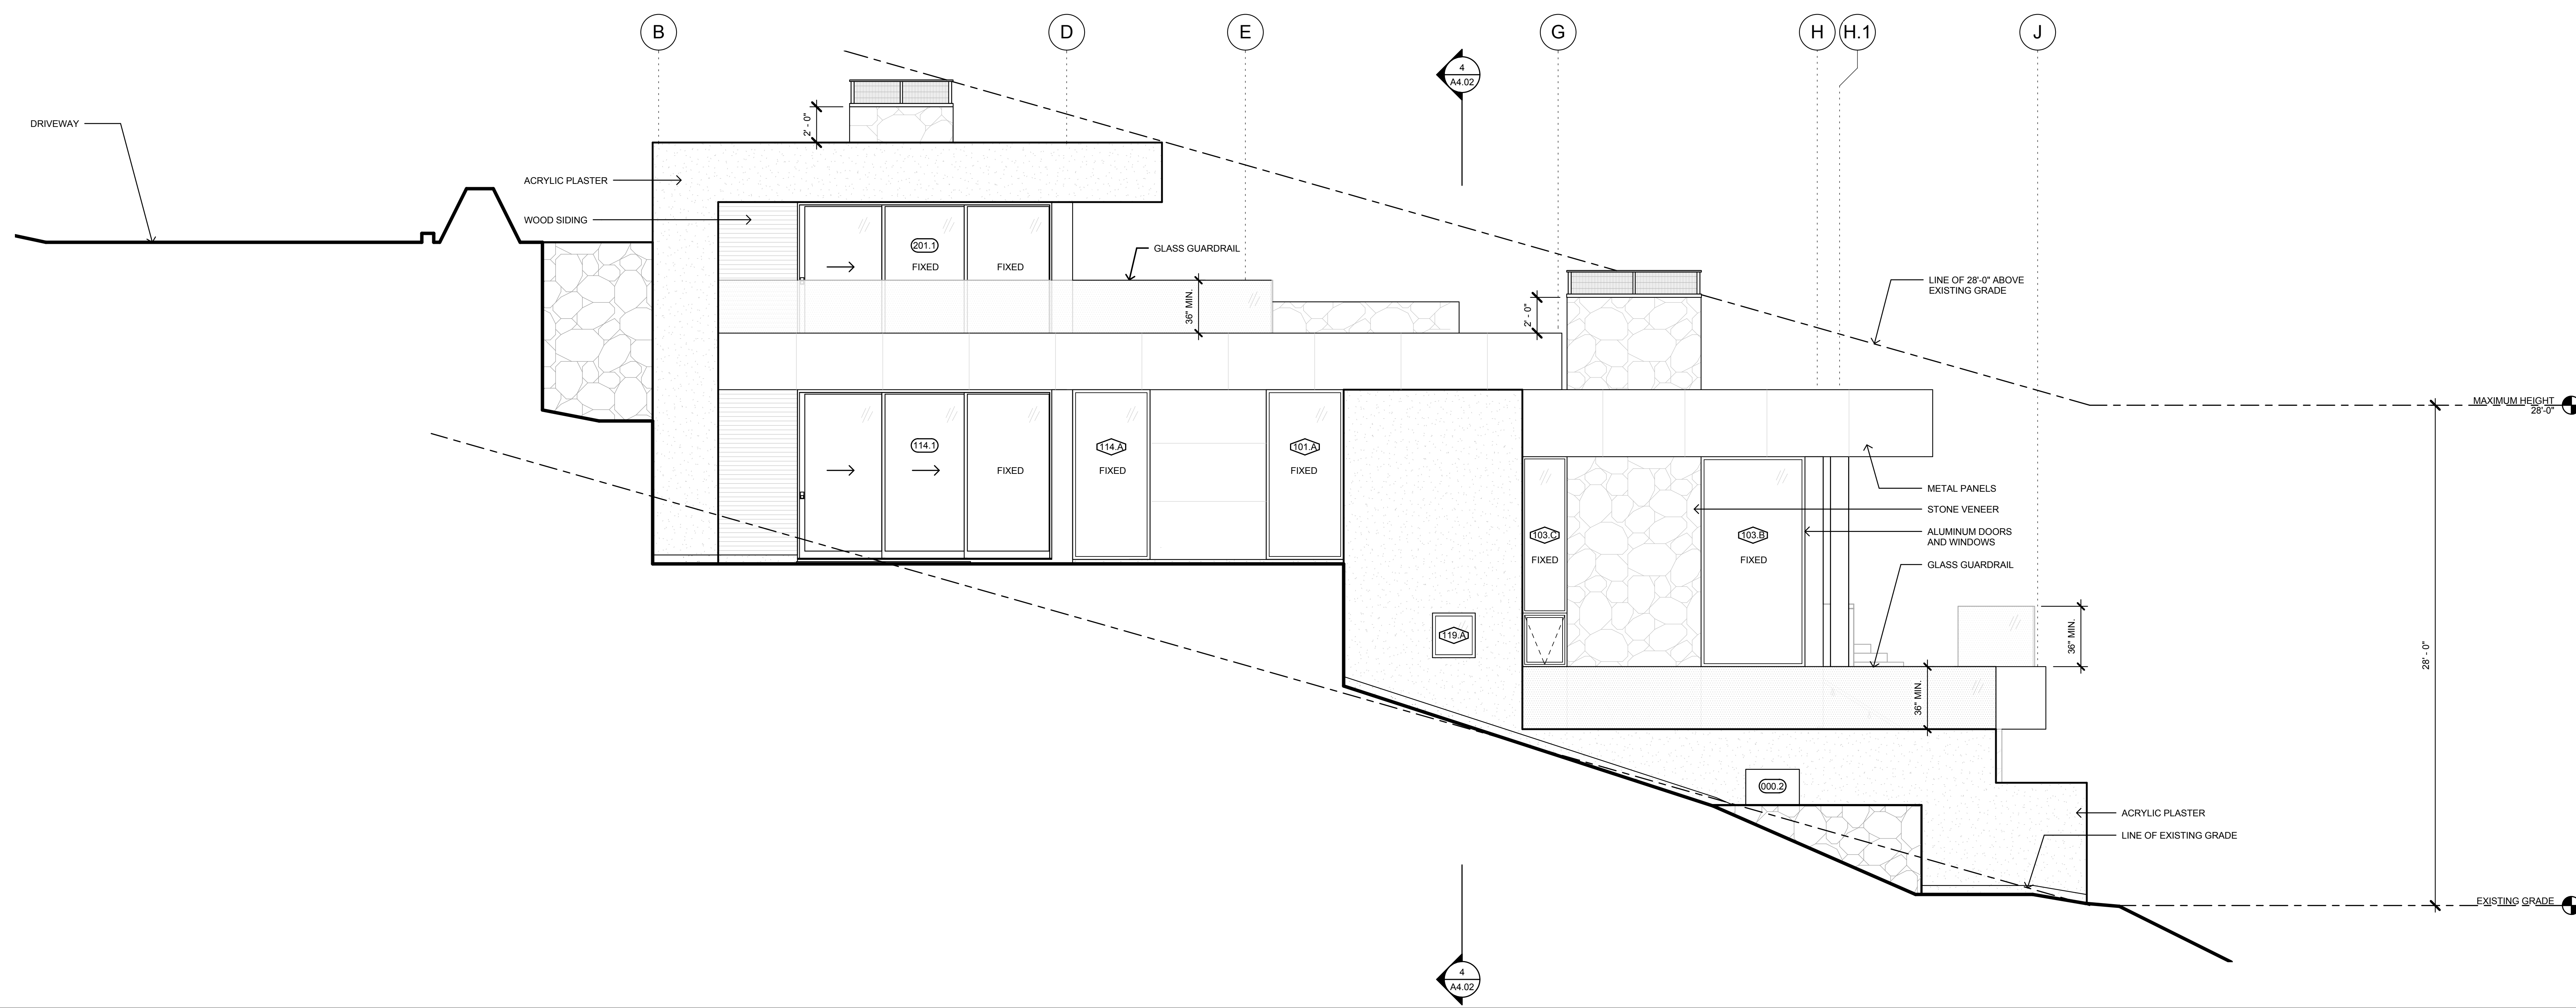

EXTERIOR ELEVATION - WEST
1/4" = 1'-0"