

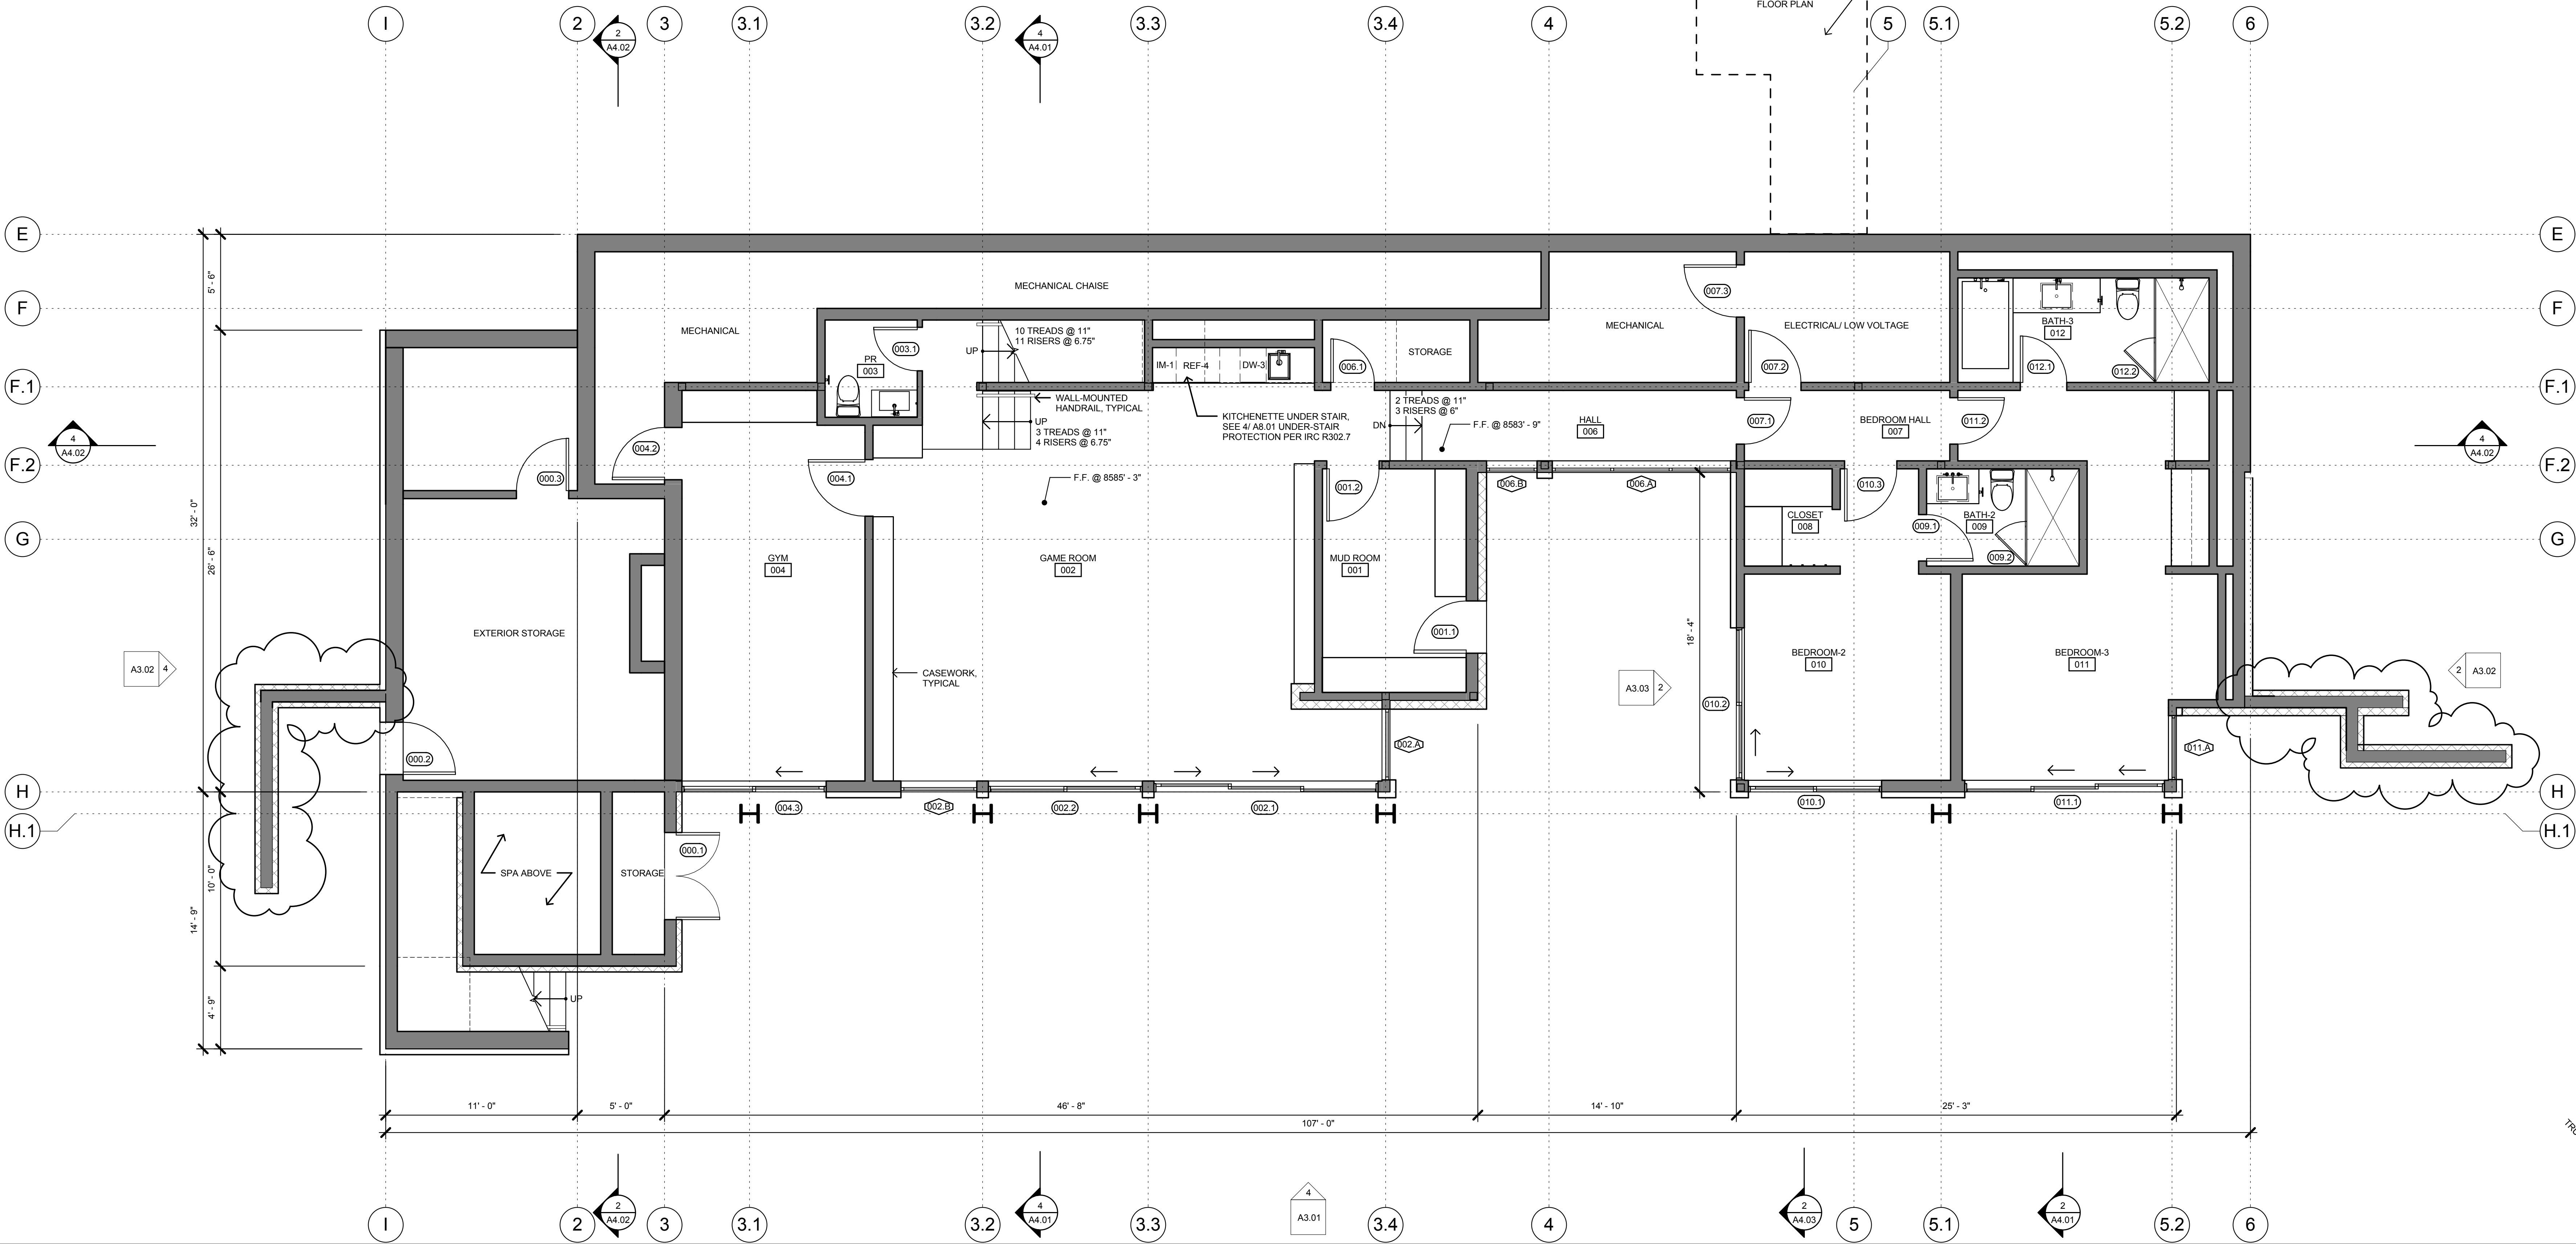


FLOOR PLAN - UPPER LEVEL @ GUEST SUITE  
1/4" = 1'-0" 10

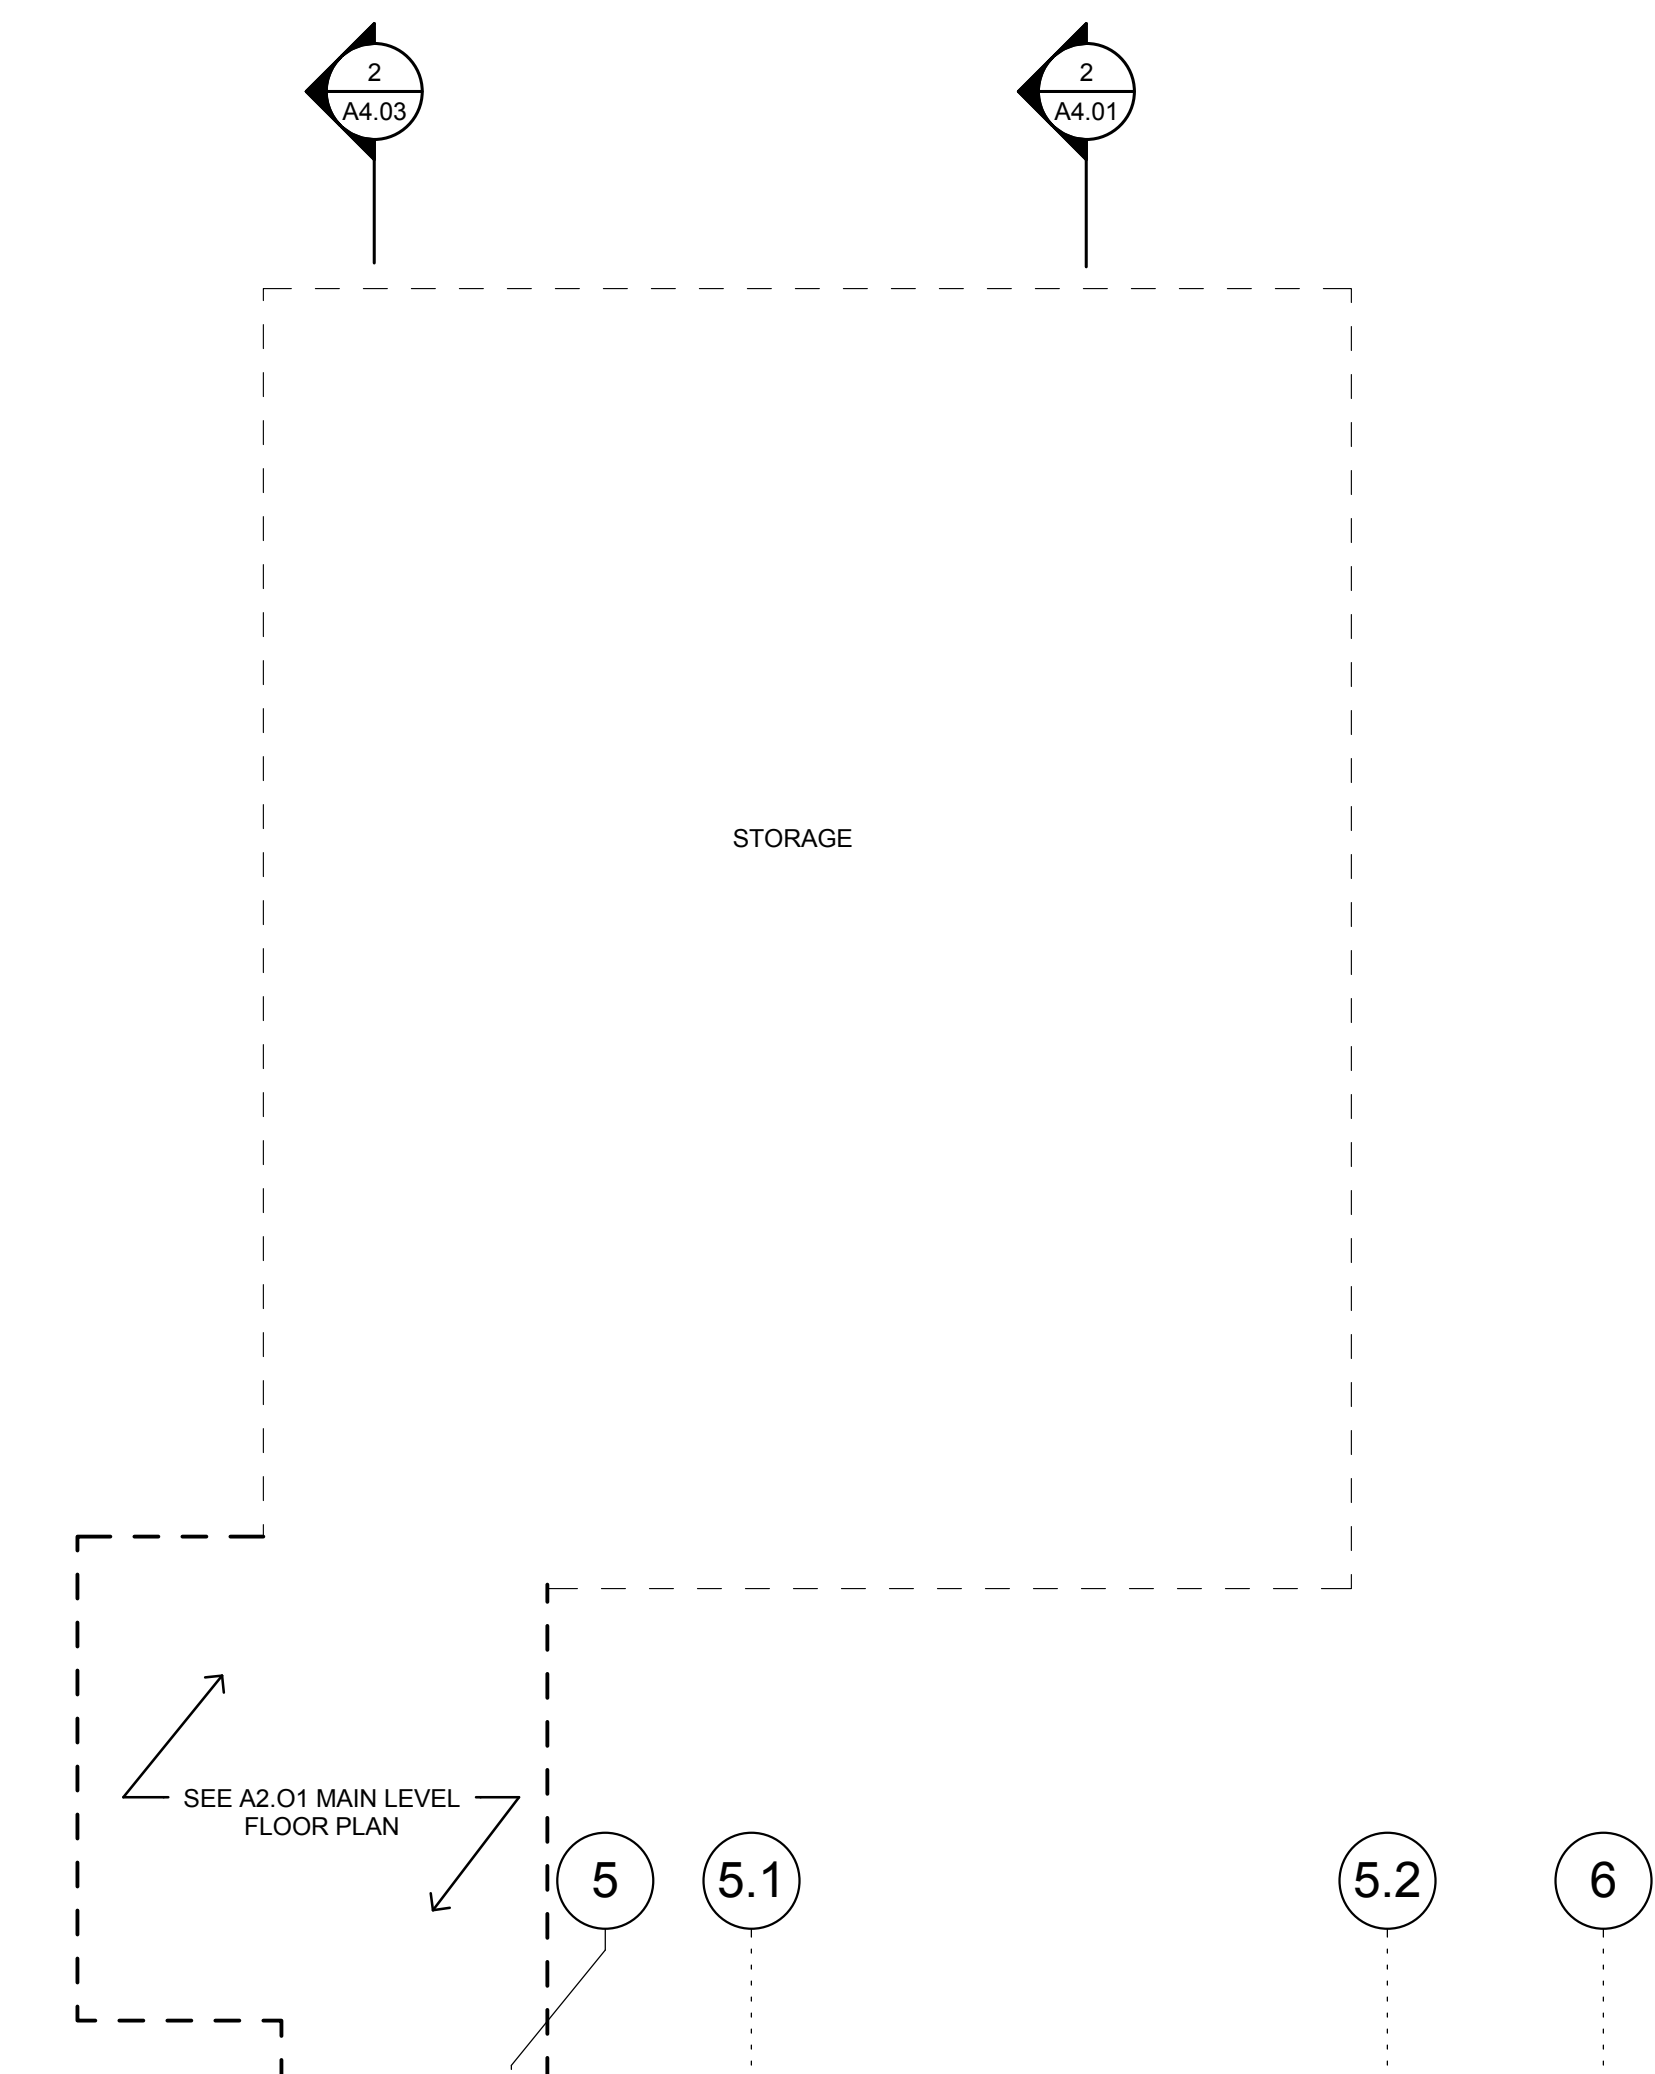


FLOOR PLAN - LOWER LEVEL  
1/4" = 1'-0" 4

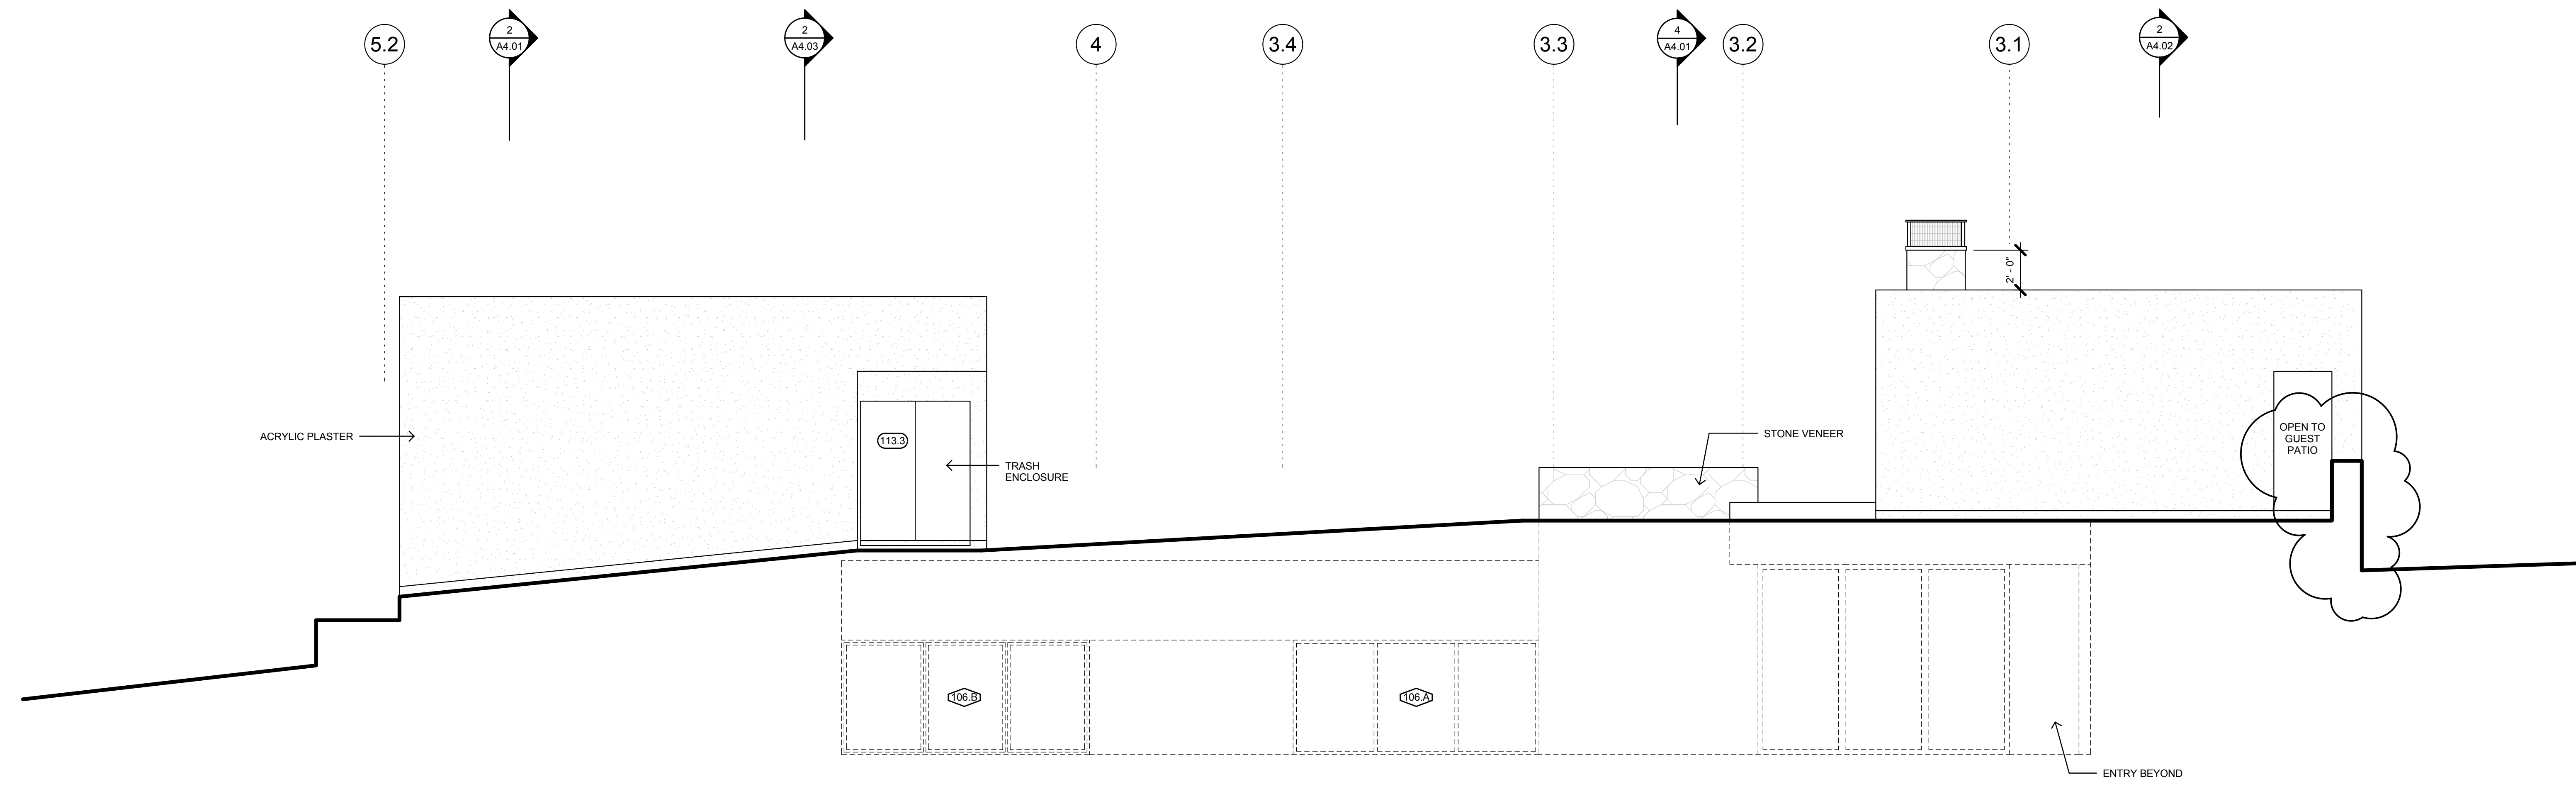


EXTERIOR ELEVATION - NORTH  
1/4" = 1'-0"

2

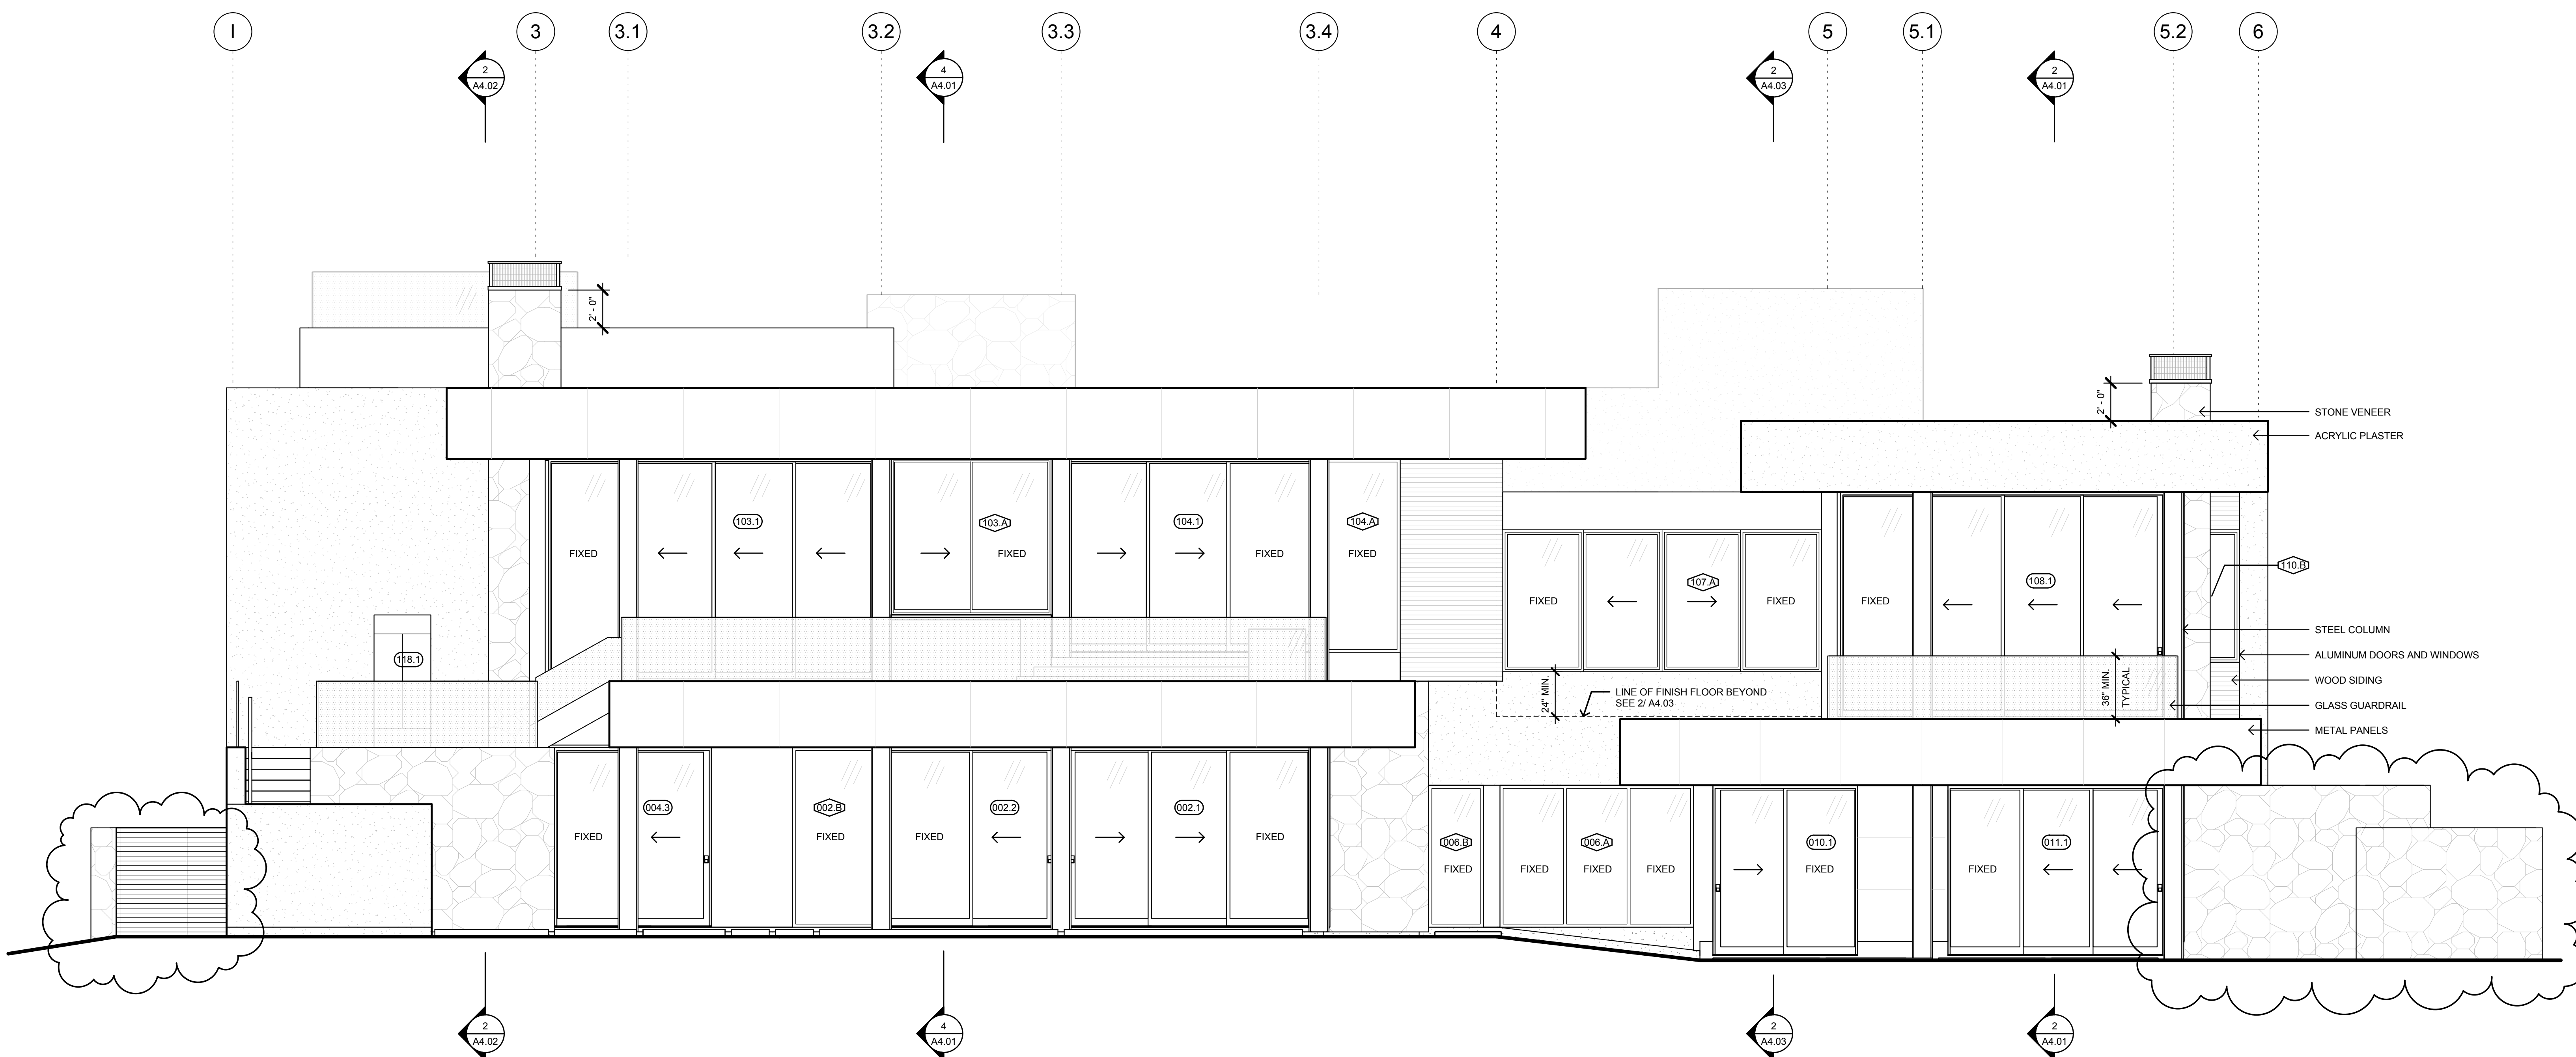


EXTERIOR ELEVATION - SOUTH  
1/4" = 1'-0"


4

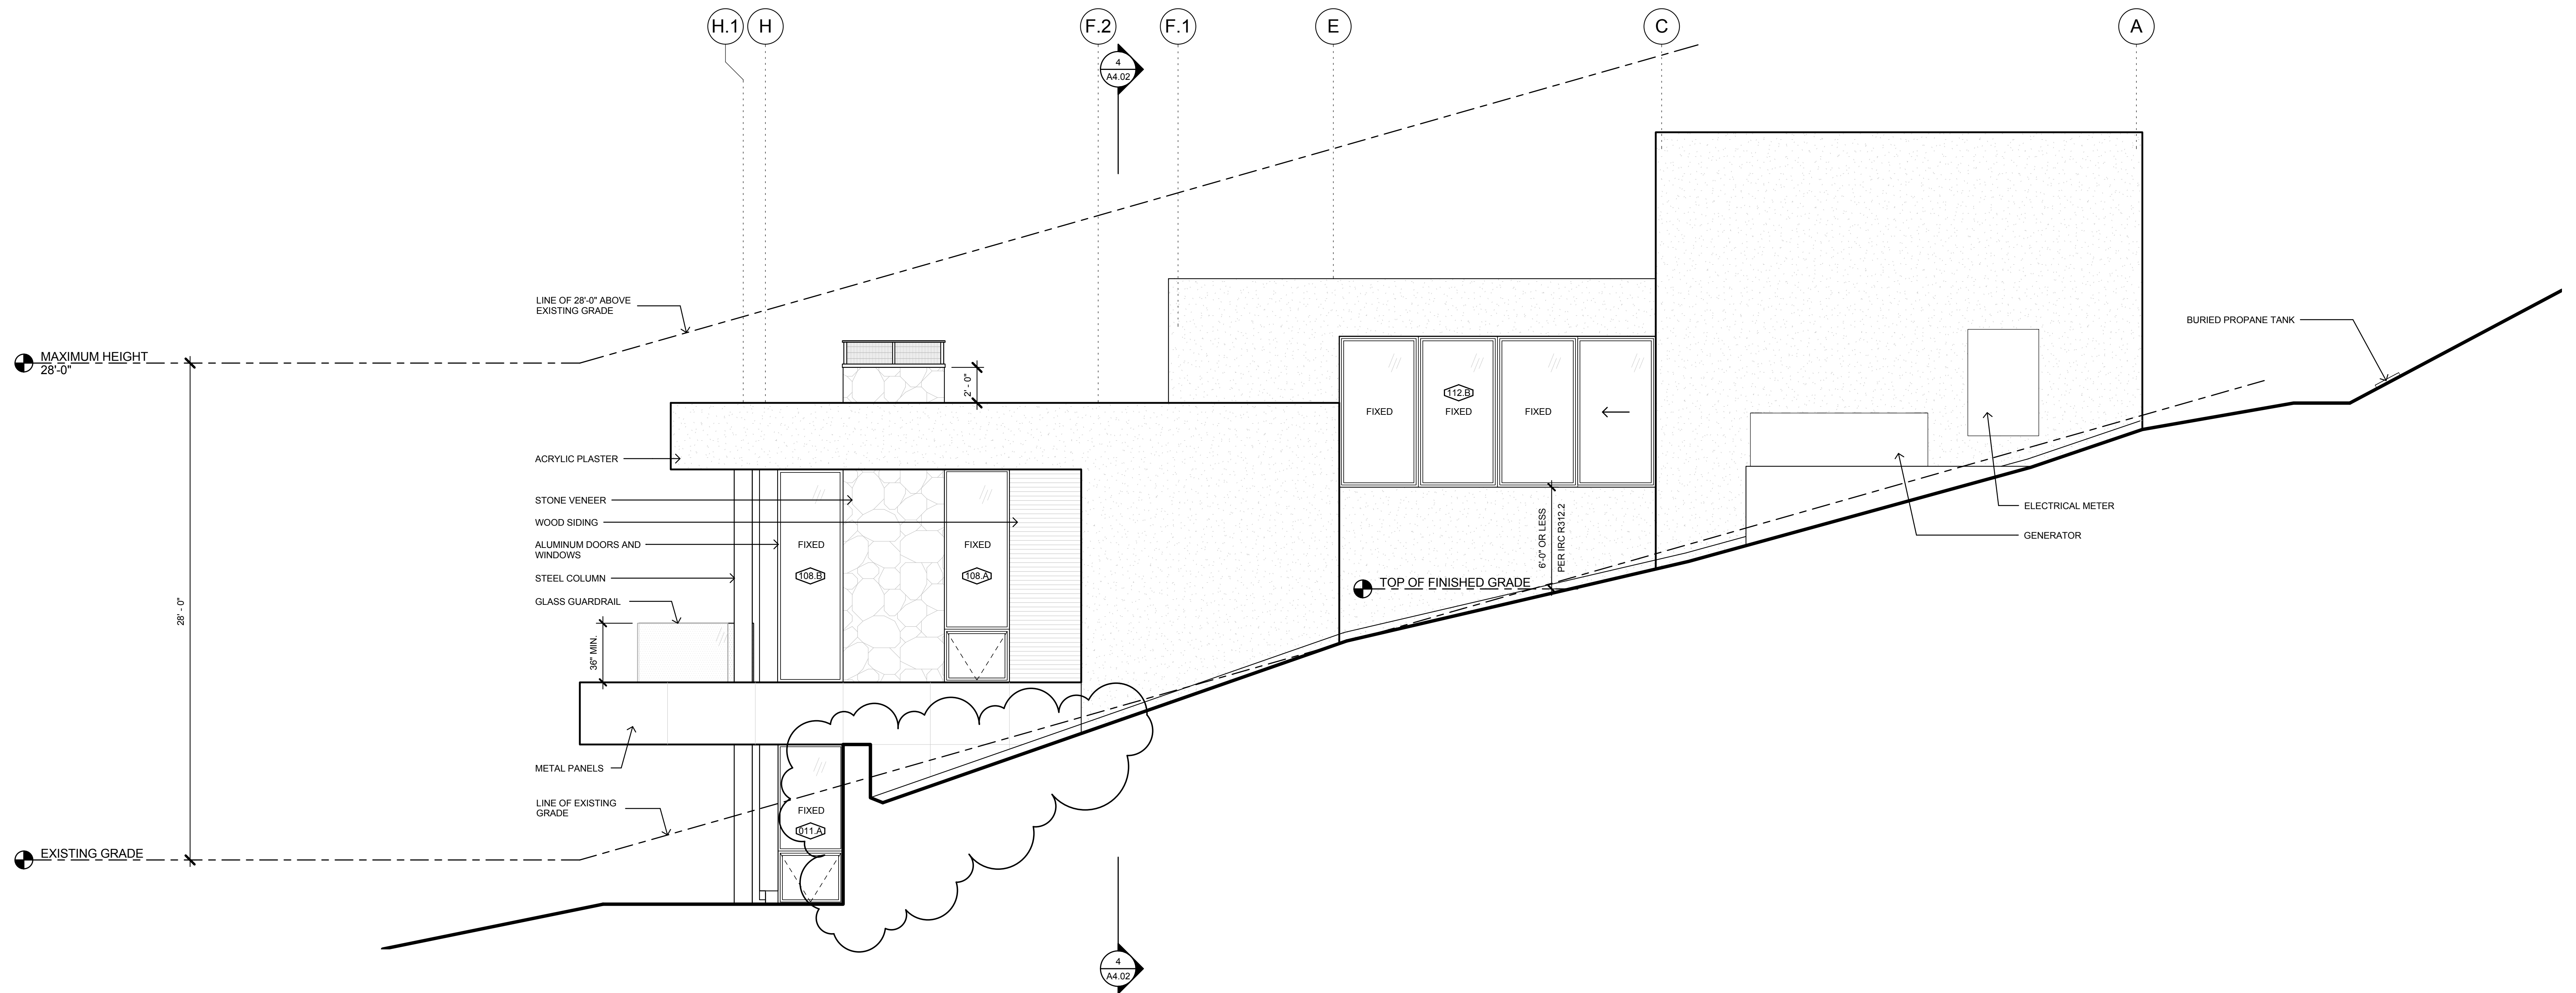


EXTERIOR ELEVATION - EAST  
1/4" = 1'-0" 2

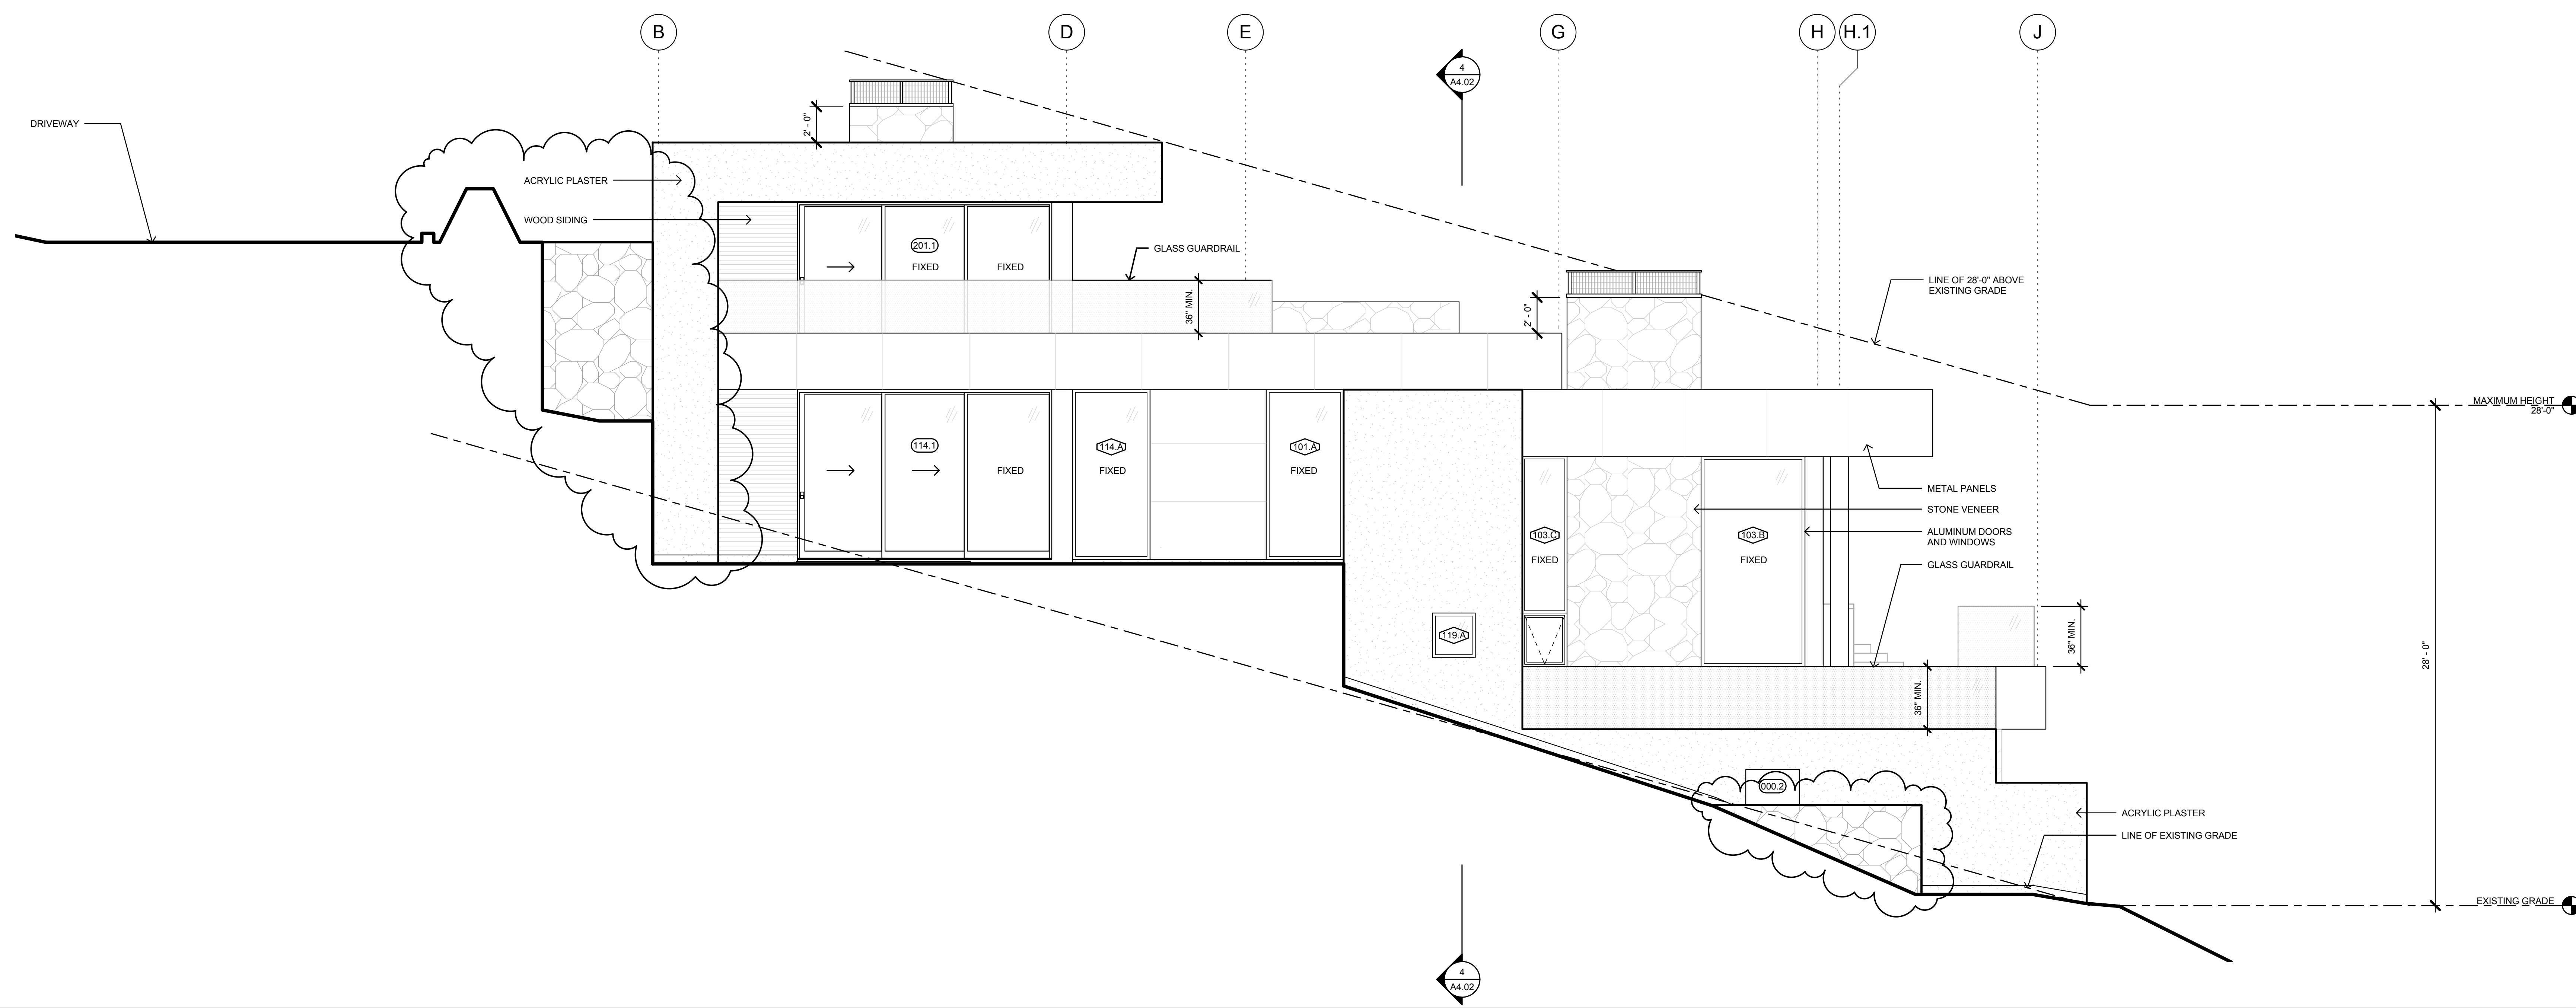

EXTERIOR ELEVATION - WEST  
1/4" = 1'-0" 4

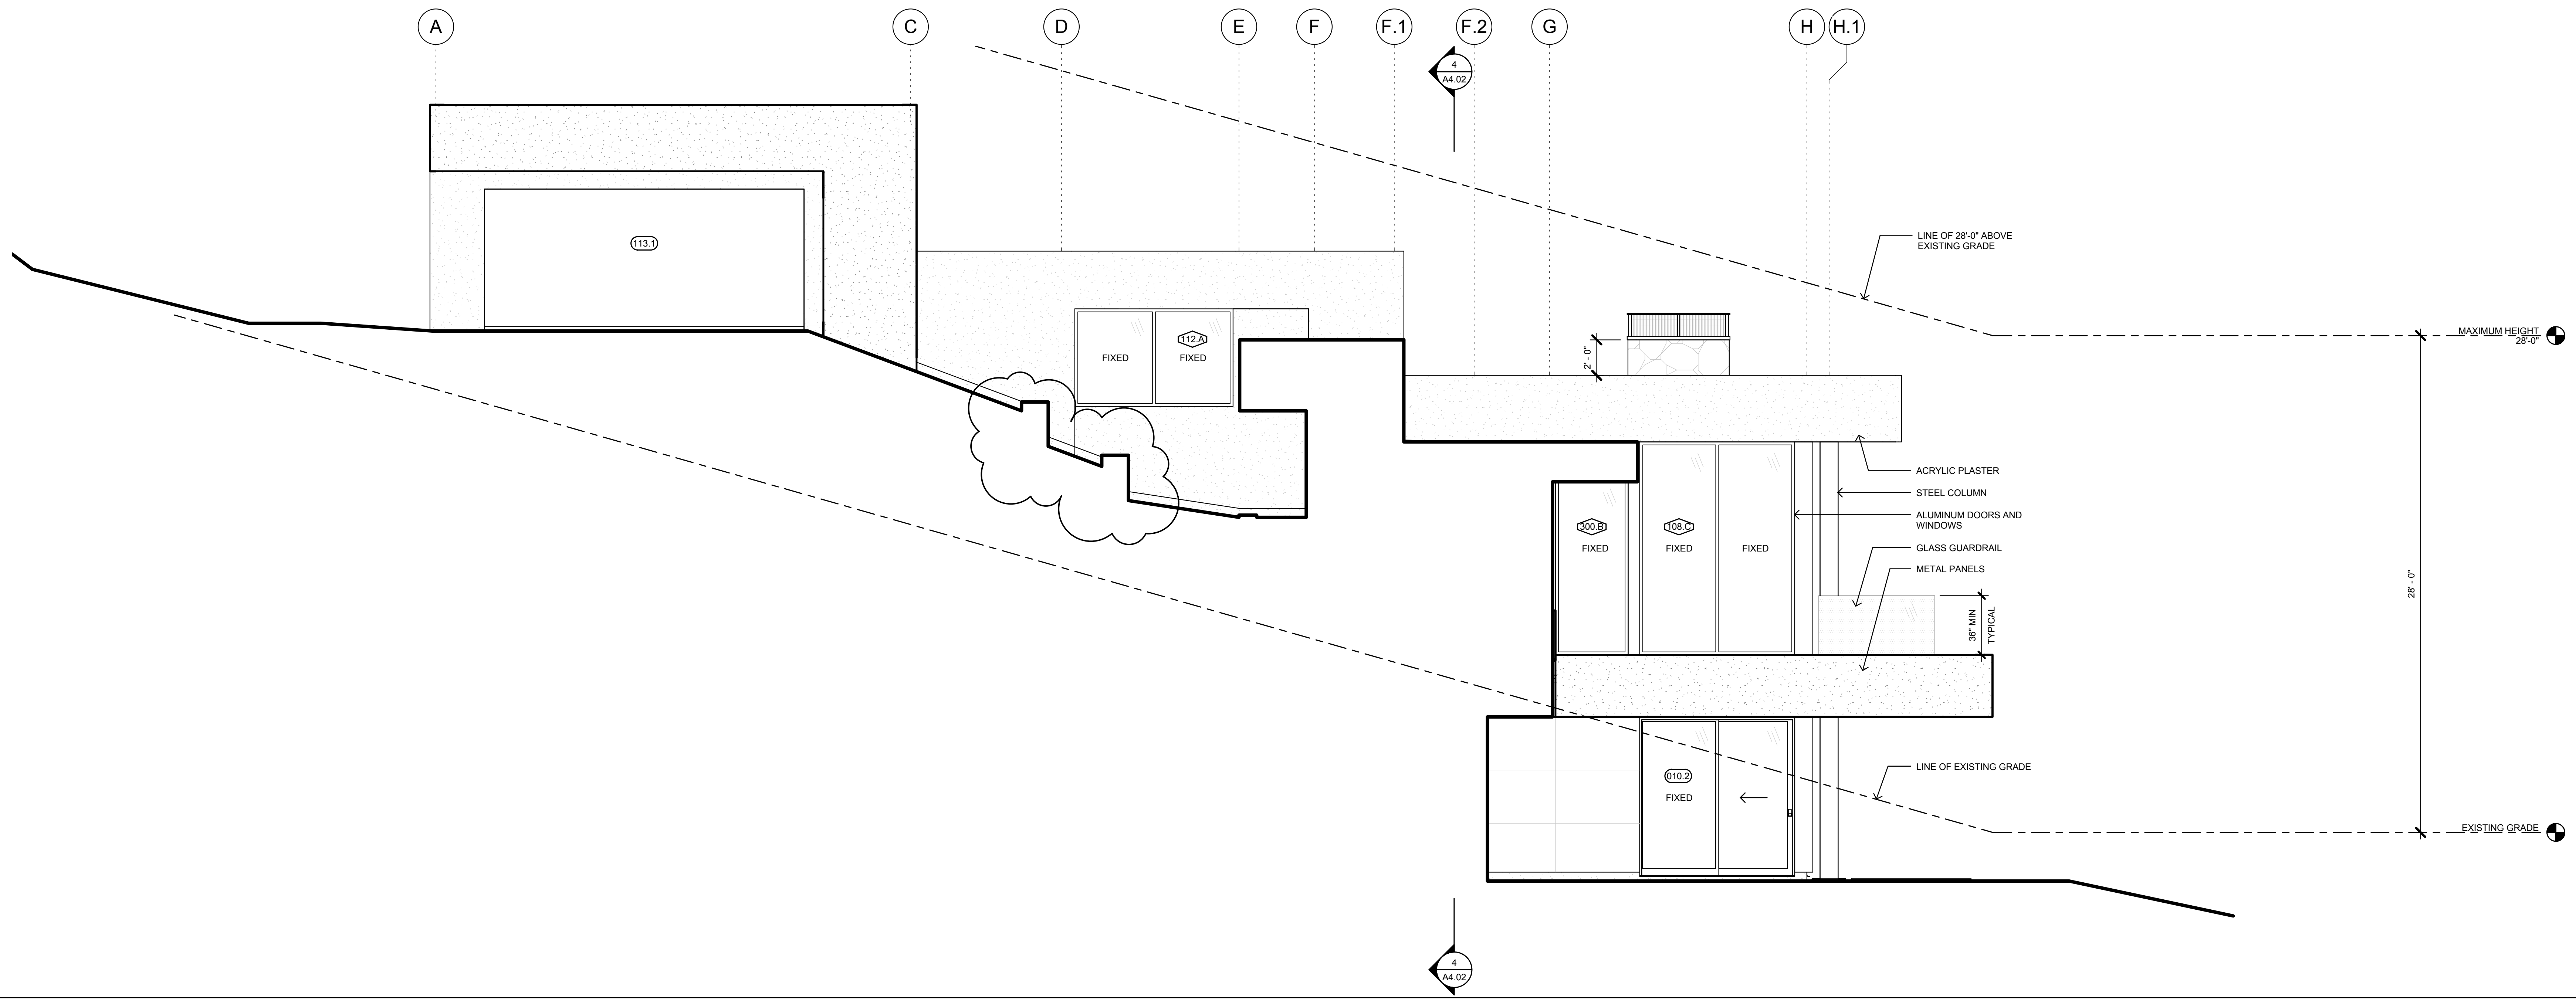

EXTERIOR ELEVATION - COURTYARD - EAST  
1/4" = 1'-0" 2

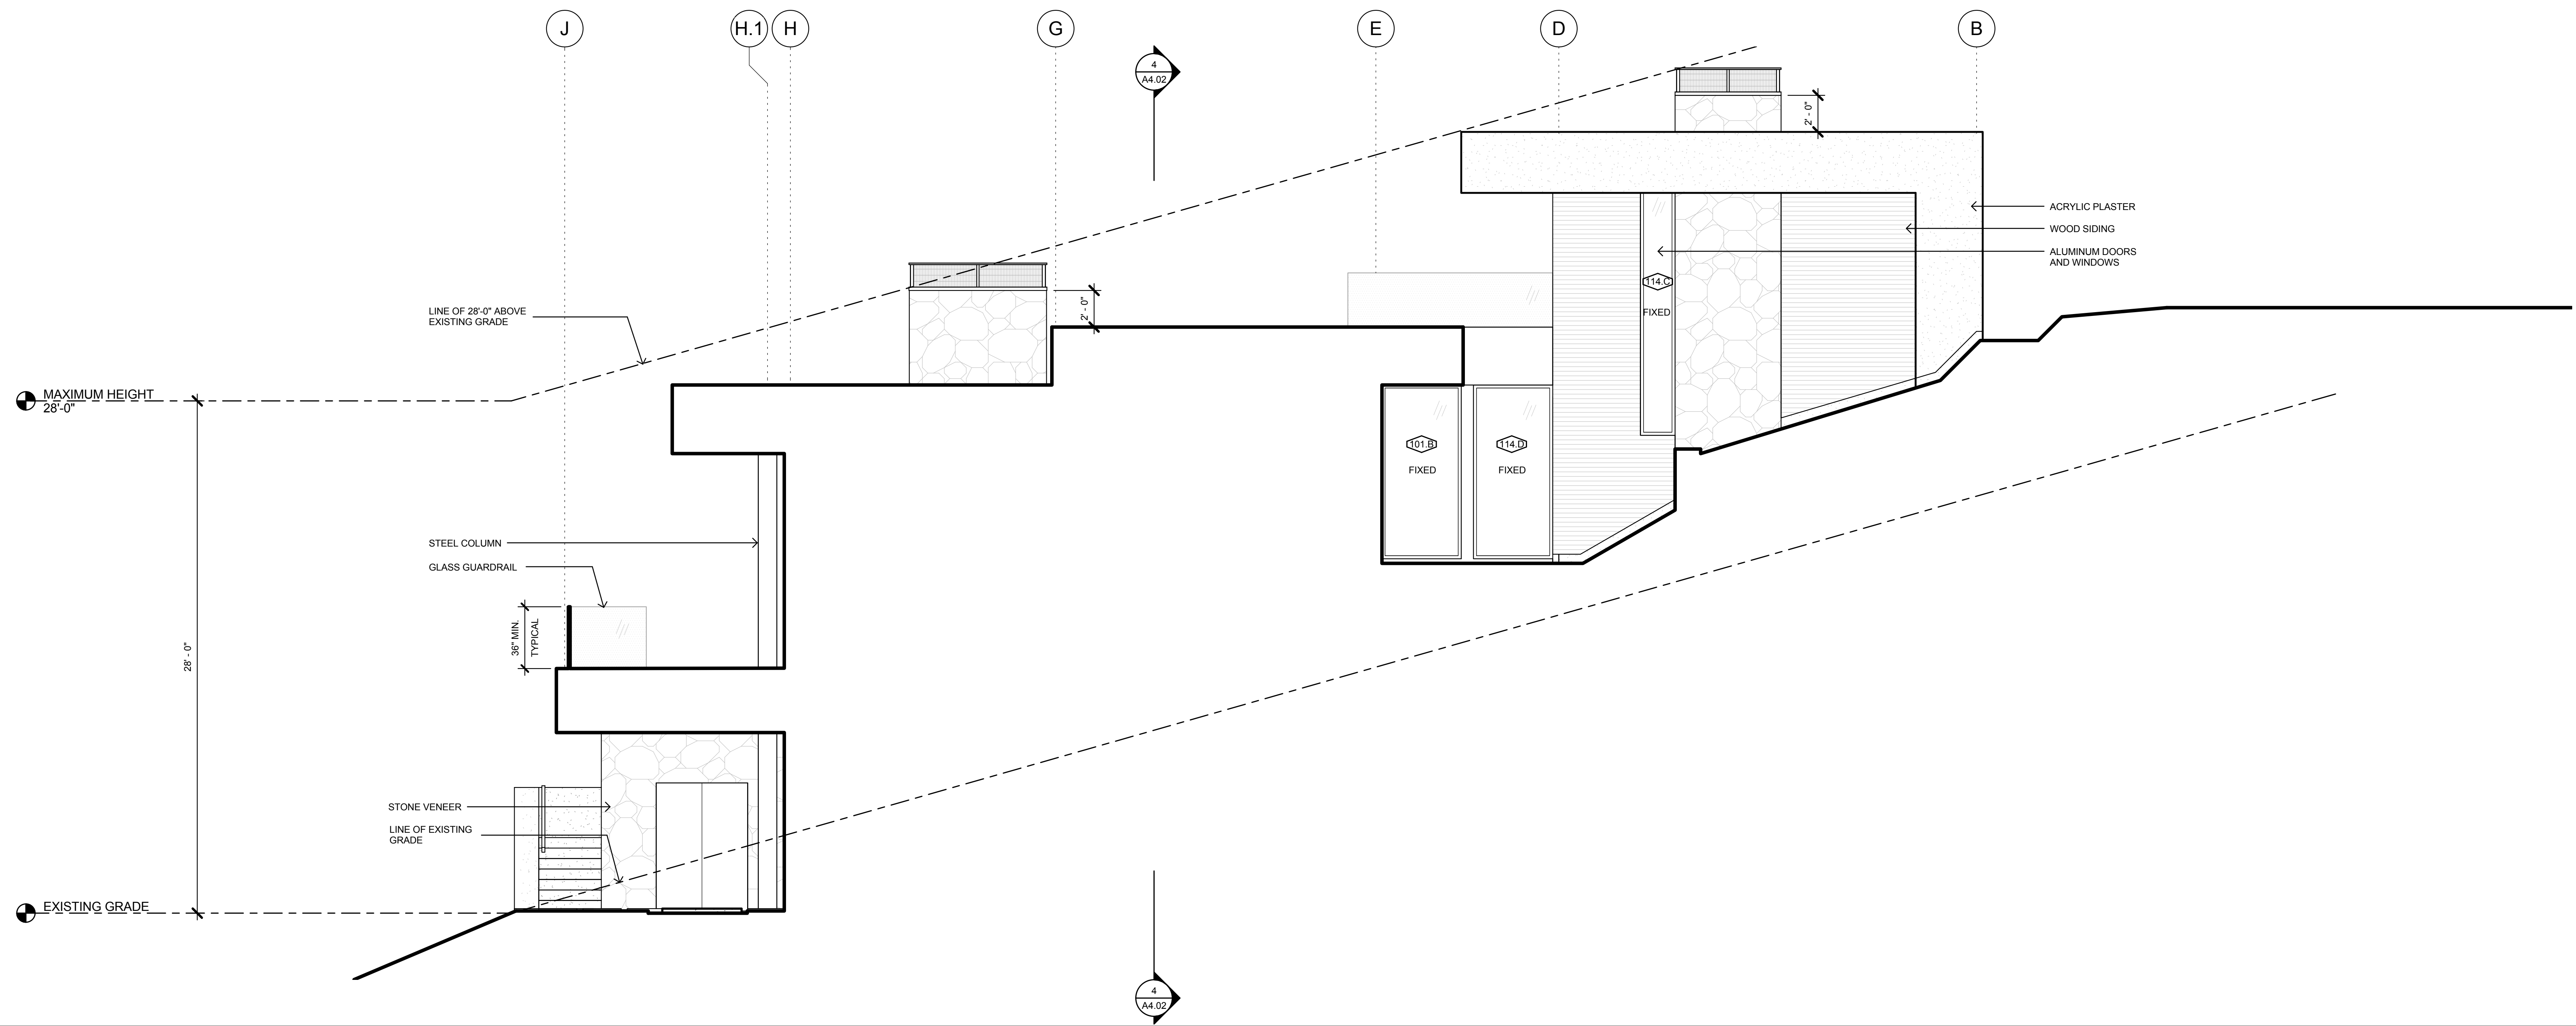

EXTERIOR ELEVATION - COURTYARD - WEST  
1/4" = 1'-0" 4

