
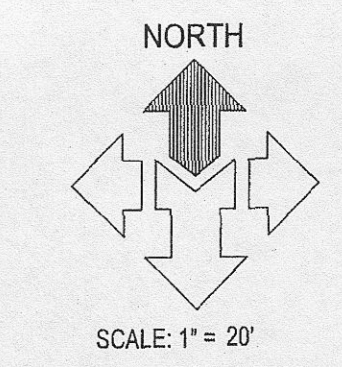


MCNEIL ENGINEERING-CIVIL, L.C.
MCNEIL ENGINEERING-STRUCTURAL, L.C.
MCNEIL ENGINEERING-SURVEYING, L.C.
MCNEIL ENGINEERING-ST. GEORGE, L.C.

S:\2010files\10479\10479A\10479A.dwg, Jan 12, 2011, 9:55am
MCNEIL ENGINEERING-ST. GEORGE, L.C.

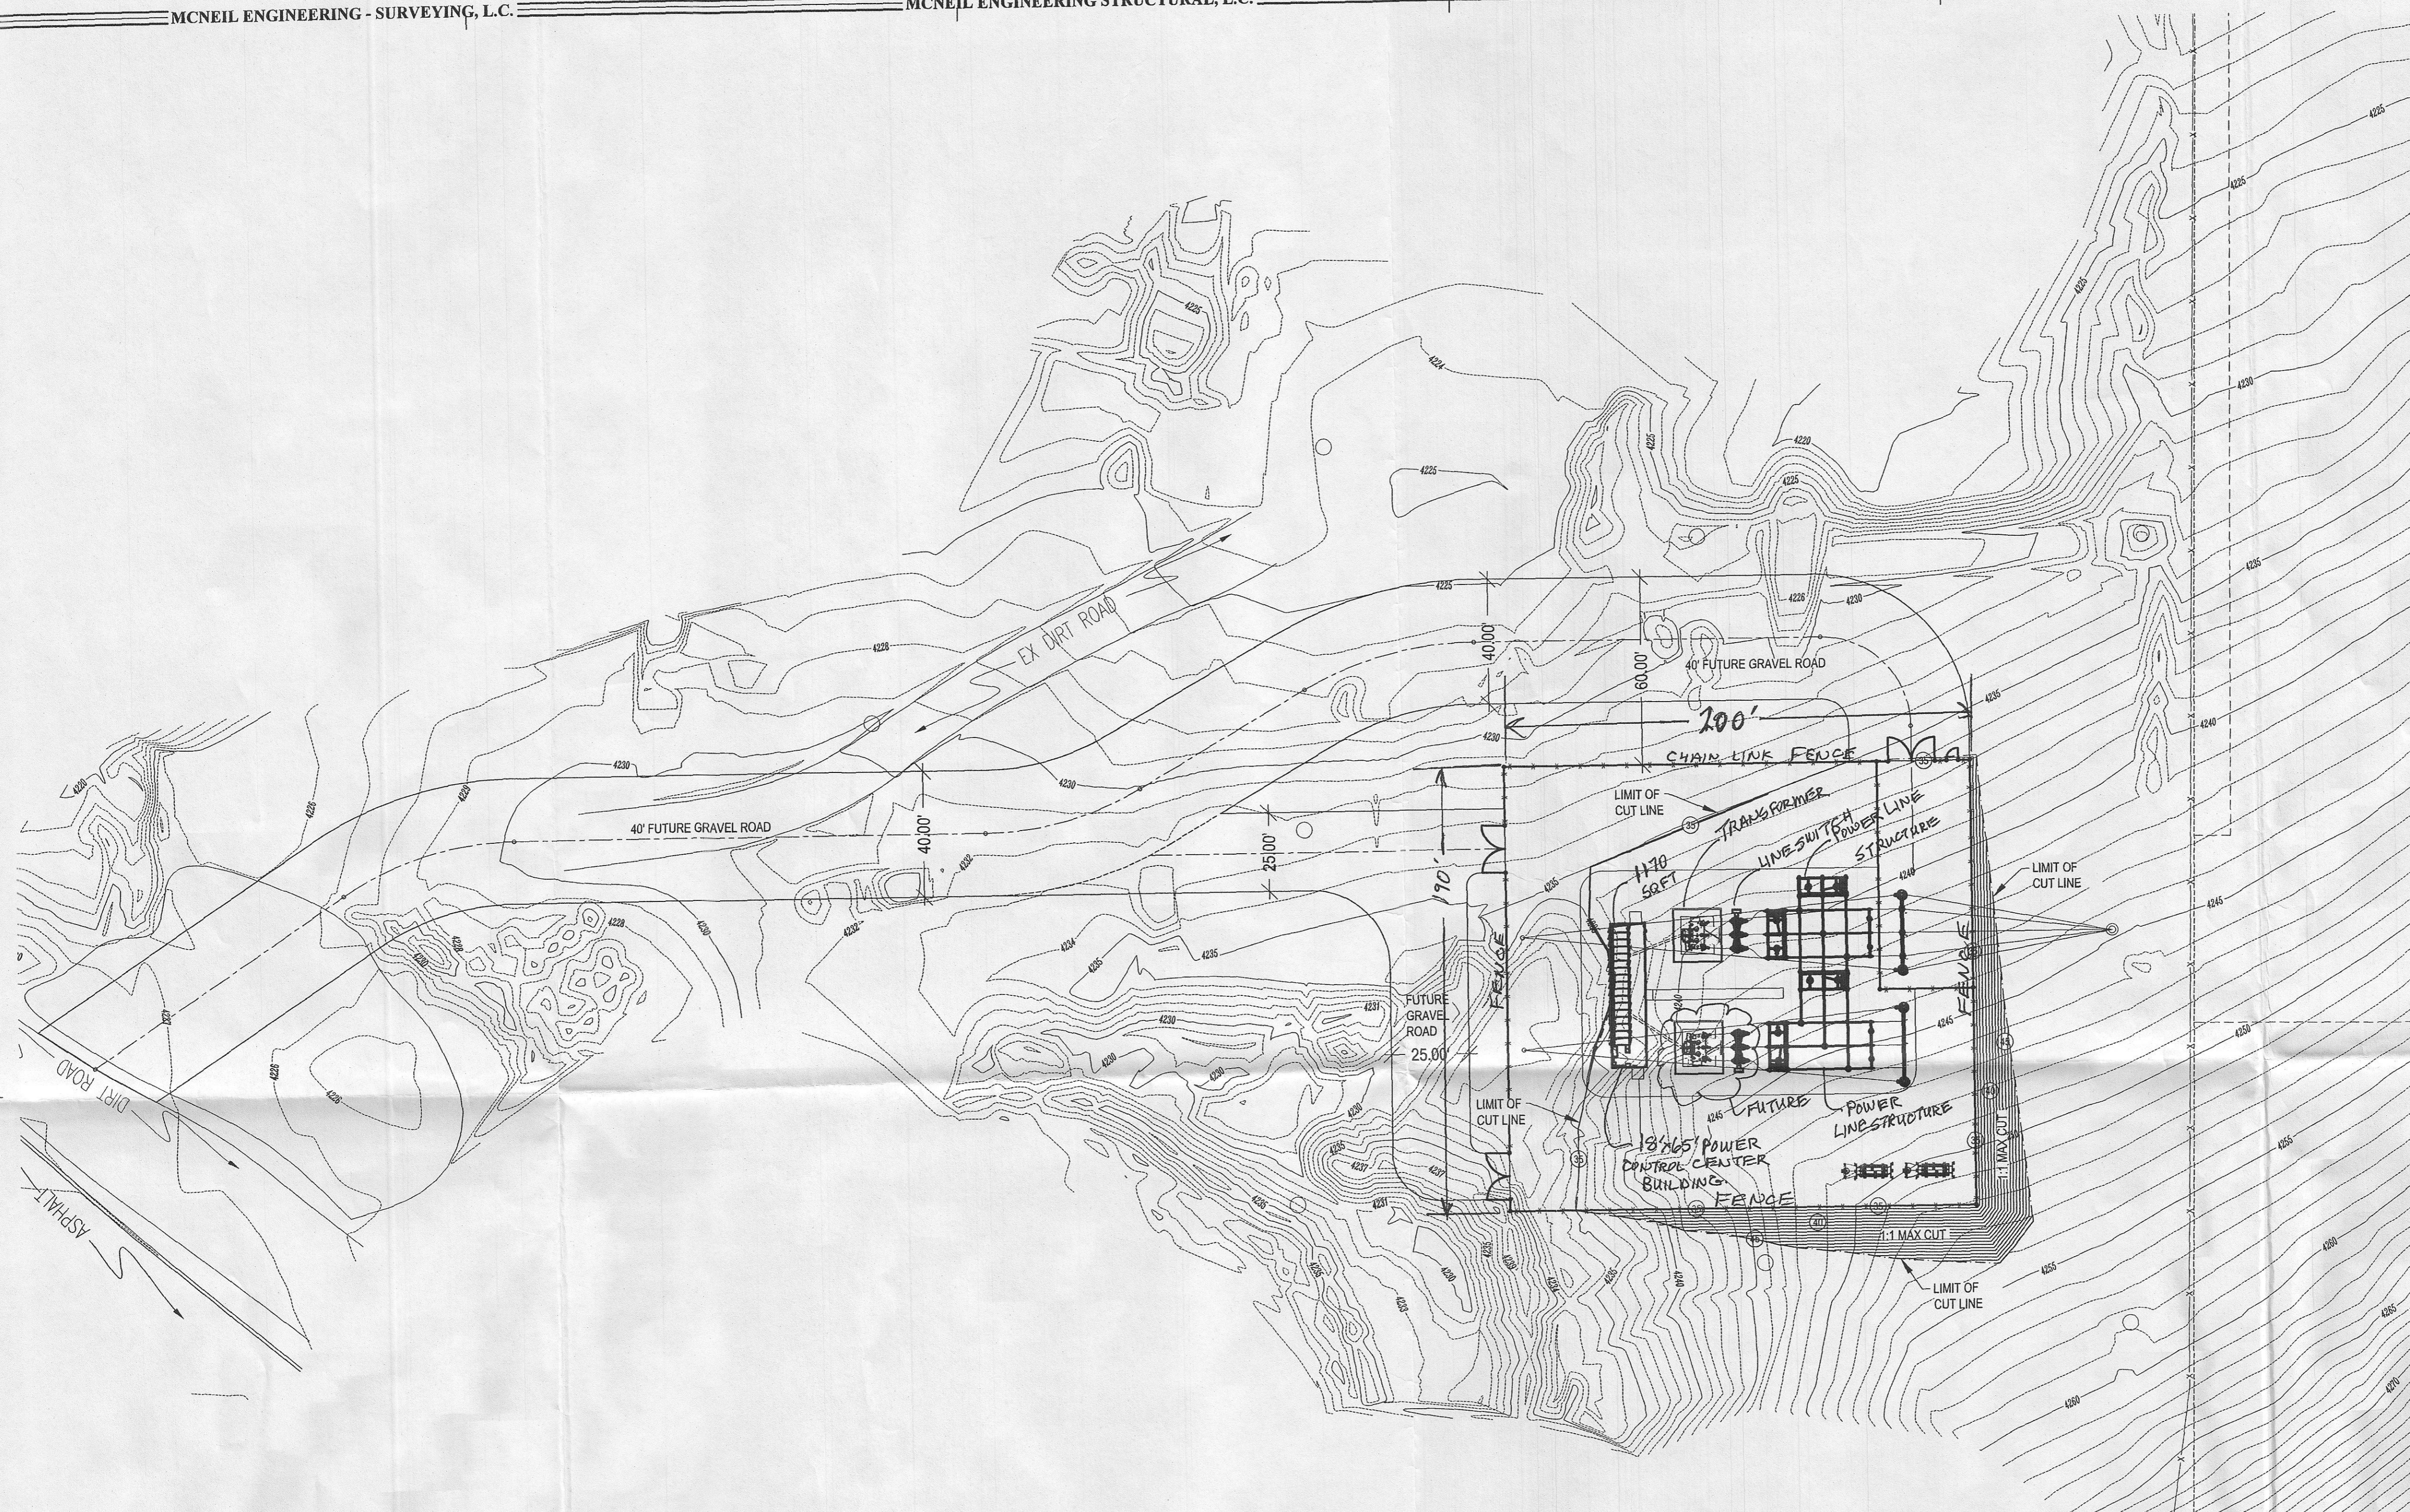

VOLUME CALCULATIONS
 CUT=729 C.Y.
 FILL=0 C.Y.
 NET= 729 C.Y. CUT

GREAT SALT LAKE MINERALS

REV	DATE	BY	CHKD

PROJECT

CAD DWG

DRAWN

DESIGN

FIELD C

CHECKED

DATE

AVOID CUTTING UNDERGROUND UTILITIES. IT'S COSTLY.

Call
BEFORE YOU
DIG

1-800-662-4111

NOTICE:
 THE CONTRACTOR SHALL BE RESPONSIBLE FOR THE LOCATION, PROTECTION, AND RESTORATION OF ALL BURIED OR ABOVE GROUND UTILITIES, SHOWN OR NOT SHOWN ON THE PLANS.