

ARLEN BELL ESTATES

PART OF THE SOUTHEAST QUARTER OF SECTION 23, TOWNSHIP 5 NORTH, RANGE 1 WEST, SALT LAKE BASE AND MERIDIAN, U.S. SURVEY
WEBER COUNTY, UTAH
JUNE, 2011

BASIS OF BEARINGS

THE BASIS OF BEARINGS FOR THIS PLAT IS THE 1/4 SECTION LINE BETWEEN THE WEST QUARTER CORNER AND THE CENTER OF SECTION 23, TOWNSHIP 5 NORTH, RANGE 1 WEST, SALT LAKE BASE AND MERIDIAN, U.S. SURVEY. SHOWN HEREON AS N88°58'34"W 2669.27'

NARRATIVE

THE PURPOSE OF THIS PLAT IS TO DIVIDE THE BELOW DESCRIBED PROPERTY INTO 3 LOTS AS SHOWN. THE BOUNDARY WAS DETERMINED BY THE LOCATION OF WOODLAND ESTATES SUBDIVISION UNIT 1, RAINTREE SUBDIVISION NO 2 AND RAINTREE SUBDIVISION NO 3, AND MICHAEL BELL SUBDIVISION. THE LOCATION OF COMBE ROAD RIGHT OF WAY WAS TAKEN FROM THE PLAT OF MICHAEL BELL SUBDIVISION. THE BOUNDARY OF THE BROUGH PROPERTY WAS DETERMINED BY THE RECORDED DEED CALLS. ALL BOUNDARY AND REAR LOT CORNERS WERE SET WITH A 5/8" X 24" REBAR AND PLASTIC CAP STAMPED "REEVE & ASSOCIATES". ALL FRONT LOT CORNERS WERE SET WITH A LEAD PLUG IN THE TOP BACK OF CURB AT THE EXTENSION OF THE SIDE LOT LINES.


BOUNDARY DESCRIPTION

PART OF THE SOUTHEAST QUARTER OF SECTION 23, TOWNSHIP 5 NORTH, RANGE 1 WEST, SALT LAKE BASE AND MERIDIAN, U.S. SURVEY, DESCRIBED AS FOLLOWS:

BEGINNING AT A POINT ON THE NORTHEASTERLY RIGHT OF WAY OF COMBE ROAD IN WEBER COUNTY, UTAH, SAID POINT LIES S00°02'47"W 1142.06 FEET AND S89°57'13"E 841.84 FEET FROM THE CENTER OF SECTION 23, THENCE ALONG SAID RIGHT OF WAY LINE THE FOLLOWING TWO (2) COURSES: (1) N54°45'41"W 124.24 FEET; (2) ALONG A CURVE TO THE RIGHT WHOSE ARC IS 196.69 FEET, WITH A RADIUS OF 506.71 FEET, WHOSE CHORD BEARS N43°38'28"W 195.46 FEET; THENCE N35°57'00"E 335.25 FEET TO THE SOUTHERLY BOUNDARY OF WOODLAND ESTATES SUBDIVISION UNIT 1; THENCE ALONG SAID BOUNDARY AND EXTENSION THEREOF S86°54'58"E 513.62 FEET; TO THE BOUNDARY OF RAINTREE SUBDIVISION NO. 3; THENCE ALONG SAID SUBDIVISION THE FOLLOWING THREE (3) COURSES: (1) S00°58'25"W 35.86 FEET; (2) S89°01'35"E 91.76 FEET; (3) S06°01'23"E 301.81 FEET TO THE BOUNDARY OF RAIN TREE SUBDIVISION NO.2; THENCE ALONG SAID BOUNDARY S33°00'00"E 82.40 FEET TO THE NORTHERLY LINE OF MICHAEL BELL SUBDIVISION; THENCE ALONG SAID SUBDIVISION THE FOLLOWING SEVEN (7) COURSES: (1) N89°37'44"W 244.62 FEET; (2) S01°59'55"W 57.91; (3) S39°00'00"W 35.00 FEET; (4) S75°14'27"W 42.06 FEET; (5) N38°39'50"W 18.26 FEET; (6) N89°14'46"W 95.50 FEET; AND (7) S35°14'19"W 107.00 FEET THE NORTHERLY LINE OF COMBE ROAD; THENCE ALONG SAID LINE N54°45'41"W 200.00 FEET TO THE POINT OF BEGINNING

CONTAINING 7.933 ACRES

Closing Boundary Misses by 1 mil.
N 54-46-41 W

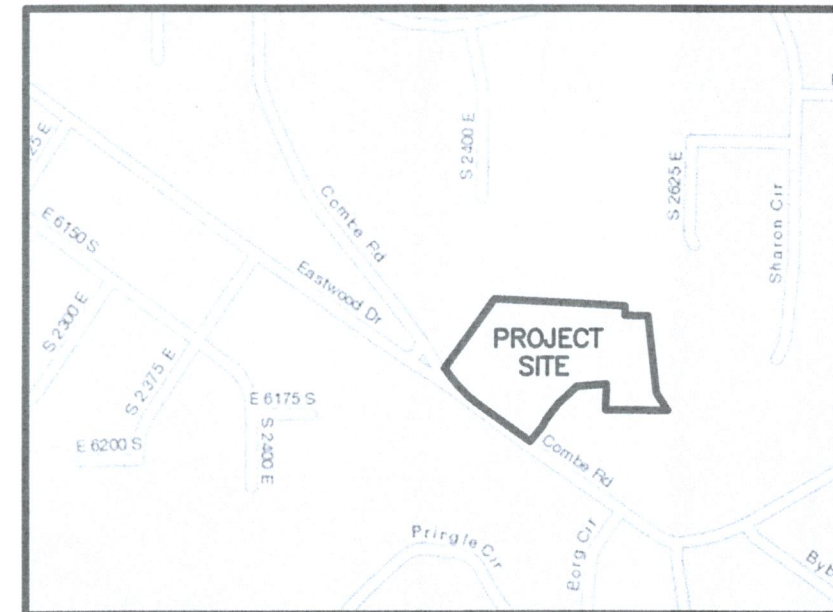

VICINITY MAP
NOT TO SCALE

LEGEND

- = SECTION CORNER
- = SET 5/8" X 24" REBAR AND PLASTIC CAP STAMPED "REEVE & ASSOCIATES"
- = BOUNDARY LINE
- = LOT LINE
- = ADJOINING PROPERTY
- = EASEMENTS
- = SECTION TIE LINE
- = ROAD CENTERLINE
- = EXISTING FENCELINE
- = PUBLIC UTILITY EASEMENT
- = EXISTING STRUCTURE

Scale: 1" = 60'

CURVE TABLE

CURVE	RADIUS	LENGTH	CHD LTH	CHORD DIR	DELTA
C1	506.71'	196.69'	195.46'	N43°38'28"W	22°14'26"


LINE TABLE

LINE	BEARING	DISTANCE
L1	N01°59'55"E	57.91'
L2	S39°00'00"W	35.00'
L3	S75°14'27"W	42.06'
L4	N36°39'50"W	18.26'
L5	N35°14'19"E	30.00'
L6	S54°45'41"E	26.26'
L7	N21°03'51"E	62.77'
L8	N21°03'51"E	43.59'
L9	N56°05'24"E	35.92'
L10	S33°54'36"E	20.00'
L11	S56°05'24"W	29.61'

DEVELOPERS NAME AND ADDRESS REQUIRED

CENTER OF SECTION 23, TOWNSHIP 5 NORTH, RANGE 1 WEST, SALT LAKE BASE AND MERIDIAN, U.S. SURVEY
Fido? Condition? Date of Mod? (r/r)
(BASIS OF BEARINGS)
S88°58'44"E 2669.07'
State Plane Grid Bearing per U.C. Record vs Measured Data

WEST QUARTER CORNER OF SECTION 23, TOWNSHIP 5 NORTH, RANGE 1 WEST, SALT LAKE BASE AND MERIDIAN, U.S. SURVEY
Fido? Condition? Date of Mod? (r/r)

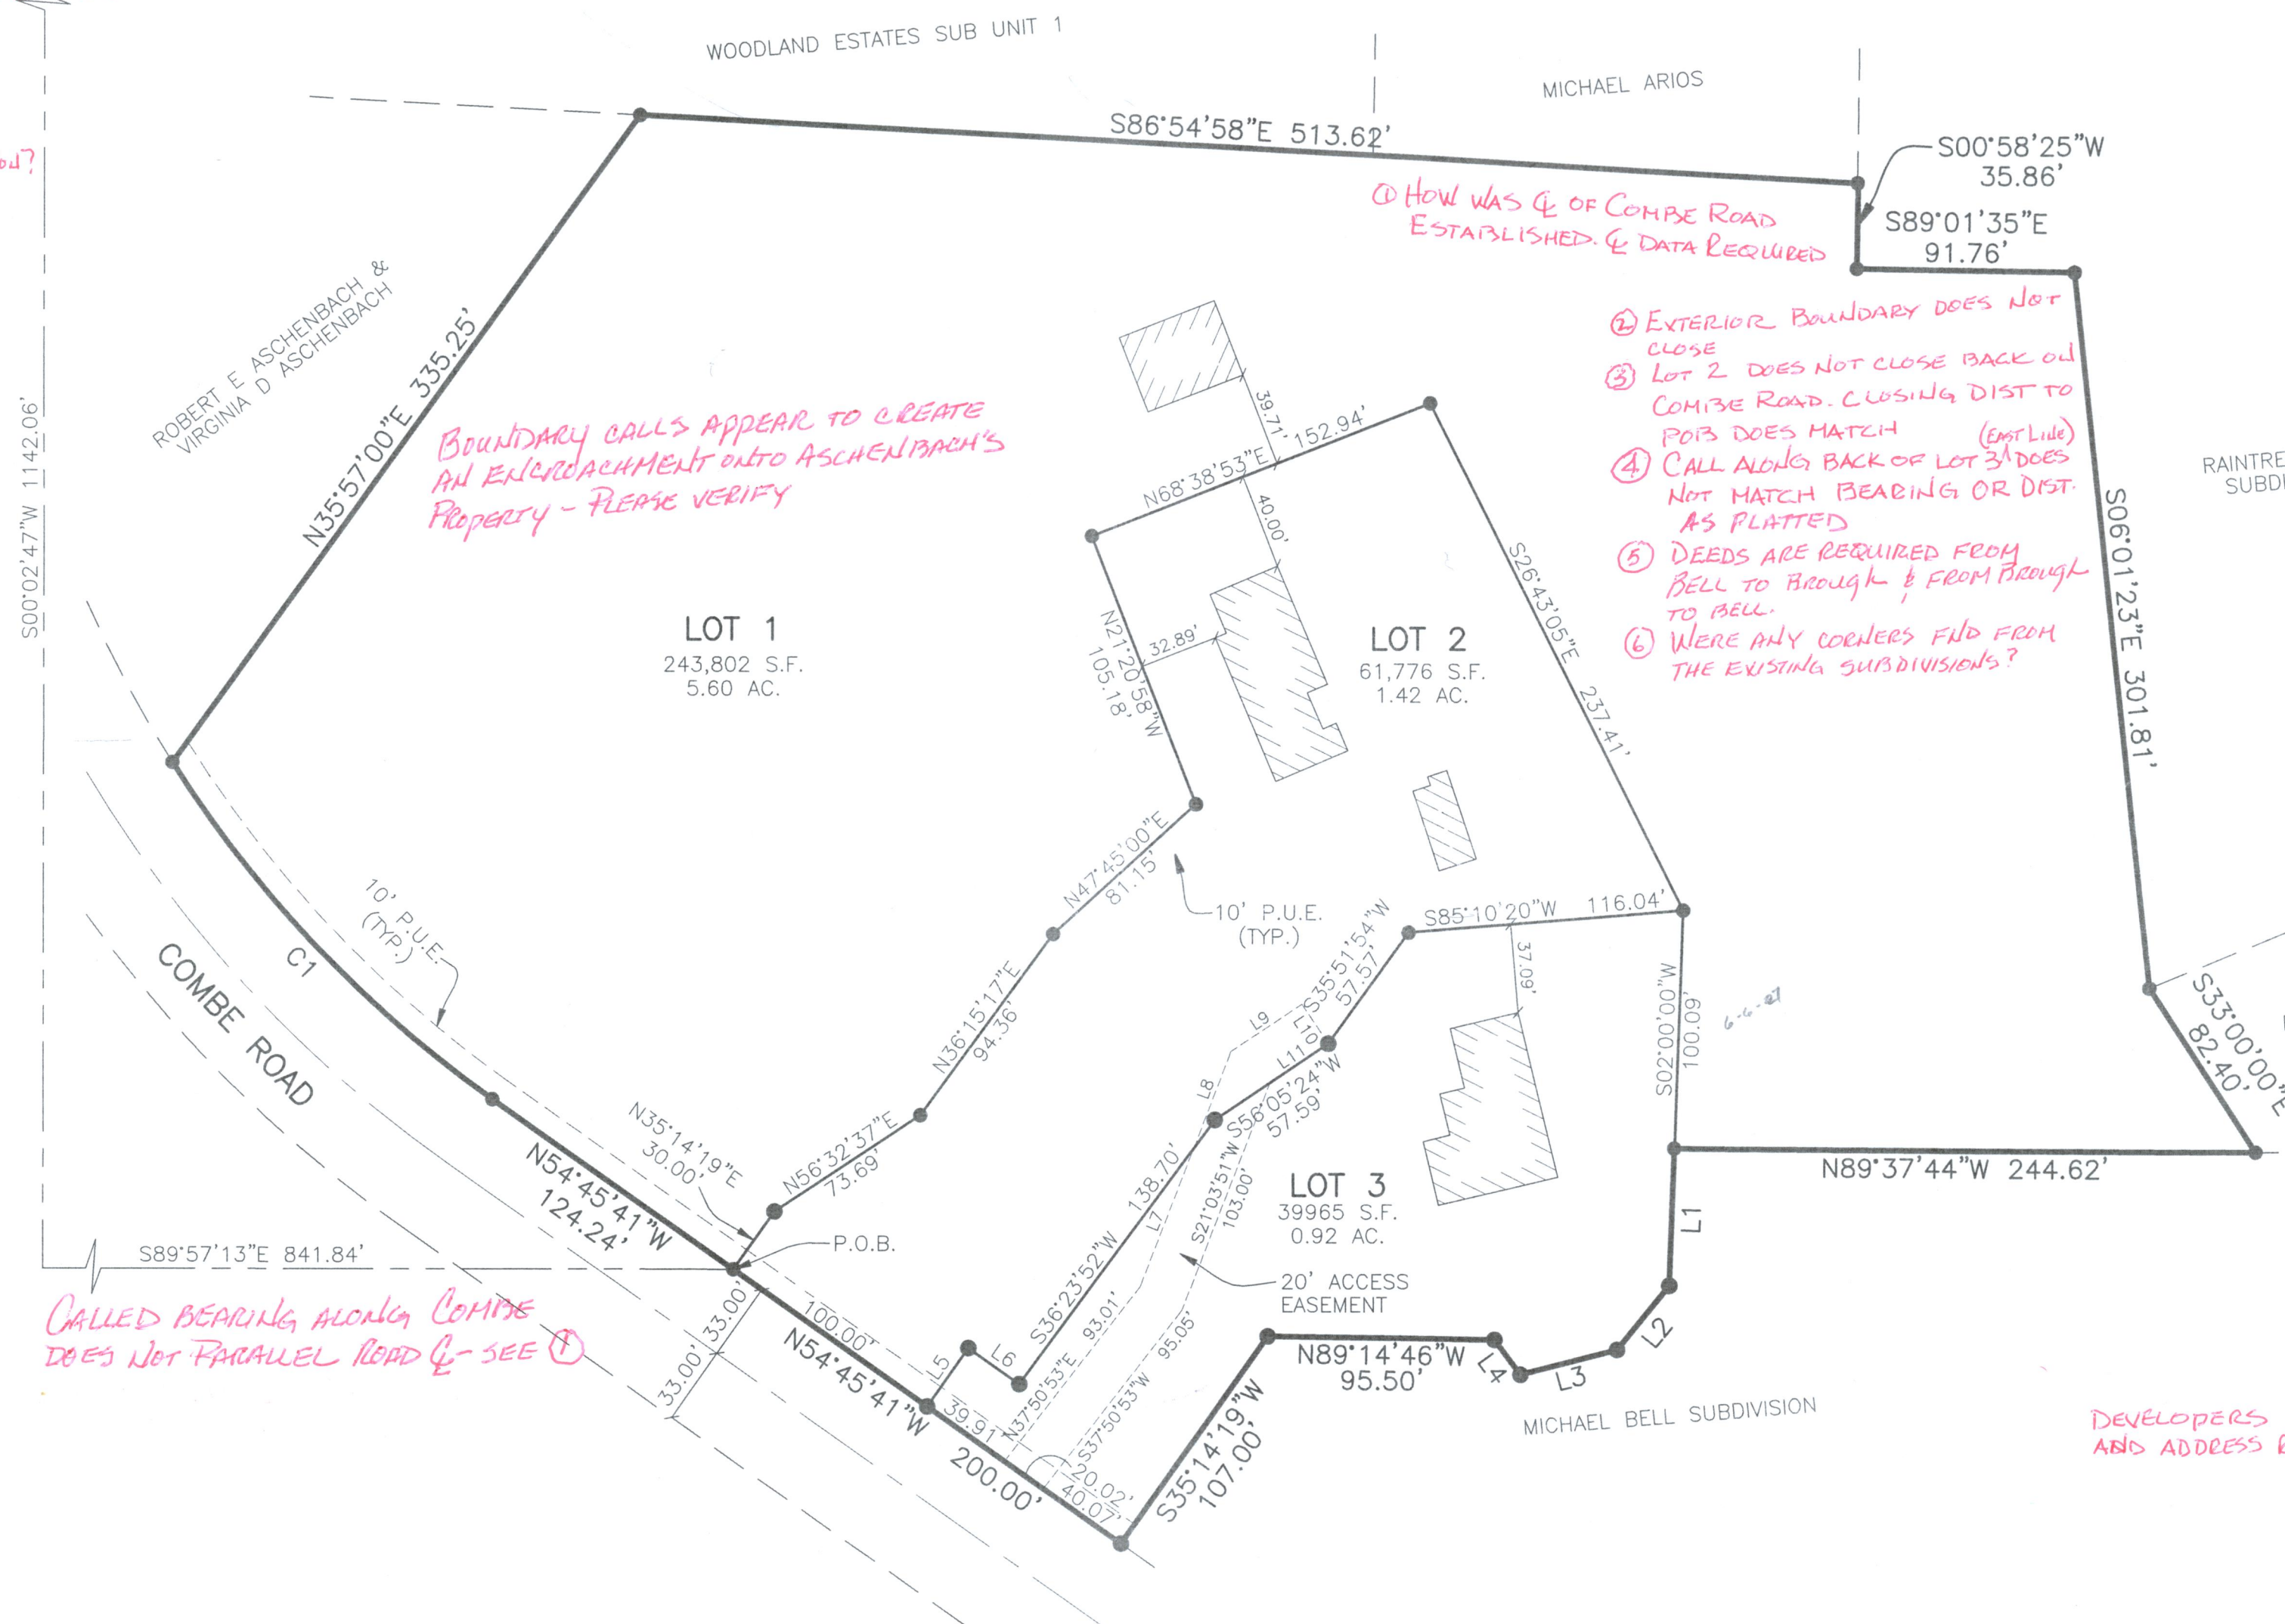

Called bearing along COMBE DOES NOT PARALLEL ROAD Q- SEE ①

WEBER COUNTY PLANNING COMMISSION APPROVAL

THIS IS TO CERTIFY THAT THIS SUBDIVISION PLAT WAS DULY APPROVED BY THE WEBER COUNTY PLANNING COMMISSION. SIGNED THIS _____ DAY OF _____, 20____.

CHAIRMAN, WEBER COUNTY PLANNING COMMISSION

WEBER COUNTY ENGINEER

I HEREBY CERTIFY THAT THE REQUIRED PUBLIC IMPROVEMENT STANDARDS AND DRAWINGS FOR THIS SUBDIVISION CONFORM WITH THE COUNTY STANDARDS AND THE AMOUNT OF THE FINANCIAL GUARANTEE IS SUFFICIENT FOR THE INSTALLATION OF THESE IMPROVEMENTS.

WEBER COUNTY ENGINEER

WEBER COUNTY COMMISSION ACCEPTANCE

THIS IS TO CERTIFY THAT THIS SUBDIVISION PLAT, THE DEDICATION OF STREETS AND OTHER PUBLIC WAYS AND FINANCIAL GUARANTEE OF PUBLIC IMPROVEMENTS ASSOCIATED WITH THIS SUBDIVISION, THEREON ARE HEREBY APPROVED AND ACCEPTED BY THE COMMISSIONERS OF WEBER COUNTY, UTAH. SIGNED THIS _____ DAY OF _____, 20____.

CHAIRMAN, WEBER COUNTY COMMISSION

ATTEST

WEBER COUNTY SURVEYOR

I HEREBY CERTIFY THAT THE WEBER COUNTY SURVEYOR'S OFFICE HAS REVIEWED THIS PLAT FOR MATHEMATICAL CORRECTNESS, SECTION CORNER DATA, AND FOR HARMONY WITH LINES AND MONUMENTS ON RECORD IN COUNTY OFFICES. THE APPROVAL OF THIS PLAT BY THE WEBER COUNTY SURVEYOR DOES NOT RELIEVE THE LICENSED LAND SURVEYOR WHO EXECUTED THIS PLAT FROM THE RESPONSIBILITIES AND/OR LIABILITIES ASSOCIATED THEREWITH. SIGNED THIS _____ DAY OF _____, 20____.

WEBER COUNTY SURVEYOR

WEBER COUNTY ATTORNEY

I HAVE EXAMINED THE FINANCIAL GUARANTEE AND OTHER DOCUMENTS ASSOCIATED WITH THIS SUBDIVISION PLAT, AND IN MY OPINION THEY CONFORM WITH THE COUNTY ORDINANCE APPLICABLE THERETO AND NOW IN FORCE AND AFFECT. SIGNED THIS _____ DAY OF _____, 20____.

WEBER COUNTY ATTORNEY

WEBER-MORGAN HEALTH DEPARTMENT

I HEREBY CERTIFY THAT THE SOILS, PERCOLATION RATES, AND SITE CONDITIONS FOR THIS SUBDIVISION HAVE BEEN INVESTIGATED BY THIS OFFICE AND ARE APPROVED FOR ON-SITE WASTEWATER DISPOSAL SYSTEMS. SIGNED THIS _____ DAY OF _____, 20____.

WEBER-MORGAN HEALTH DEPARTMENT

Weber County Recorder

Entry No. _____ Fee Paid _____
And Recorded, _____
At _____ In Book _____
Of The Official Records, Page _____
Recorded For: _____

Weber County Recorder

Deputy.

SURVEYOR'S CERTIFICATE


I, ROBERT D. KUNZ, DO HEREBY CERTIFY THAT I AM A REGISTERED PROFESSIONAL LAND SURVEYOR IN THE STATE OF UTAH IN ACCORDANCE WITH TITLE 58, CHAPTER 22, PROFESSIONAL ENGINEERS AND LAND SURVEYORS ACT; AND THAT I HAVE COMPLETED A SURVEY OF THE PROPERTY DESCRIBED ON THIS PLAT IN ACCORDANCE WITH SECTION 17-23-17 AND HAVE VERIFIED ALL MEASUREMENTS, AND HAVE PLACED MONUMENTS AS REPRESENTED ON THIS PLAT, AND THAT THIS PLAT OF ARLEN BELL ESTATES IN WEBER COUNTY, UTAH, HAS BEEN DRAWN CORRECTLY TO THE DESIGNATED SCALE AND IS A TRUE AND CORRECT REPRESENTATION OF THE HEREIN DESCRIBED LANDS INCLUDED IN SAID SUBDIVISION, BASED UPON DATA COMPILED FROM RECORDS IN THE WEBER COUNTY RECORDER'S OFFICE AND FROM SAID SURVEY MADE BY ME ON THE GROUND. I FURTHER CERTIFY THAT THE REQUIREMENTS OF ALL APPLICABLE STATUTES AND ORDINANCES OF WEBER COUNTY CONCERNING ZONING REQUIREMENTS REGARDING LOT MEASUREMENTS HAVE BEEN COMPLIED WITH.

SIGNED THIS _____ DAY OF _____, 20____.

150228

UTAH LICENSE NUMBER

ROBERT D. KUNZ

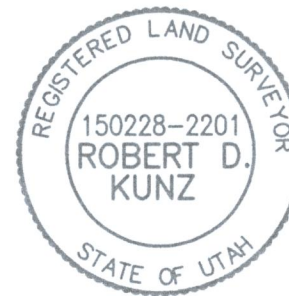

OWNERS DEDICATION AND CERTIFICATION

WE THE UNDERSIGNED OWNERS OF THE HEREIN DESCRIBED TRACT OF LAND, DO HEREBY SET APART AND SUBDIVIDE THE SAME INTO LOTS AND STREETS (PRIVATE STREETS, PRIVATE RIGHTS-OF-WAY) AS SHOWN ON THE PLAT AND NAME SAID TRACT ARLEN BELL ESTATES, AND DO HEREBY DEDICATE TO PUBLIC USE ALL THOSE PARTS OR PORTIONS OF SAID TRACT OF LAND DESIGNATED AS STREETS, THE SAME TO BE USED AS PUBLIC THOROUGHFARES, AND ALSO TO GRANT AND DEDICATE A PERPETUAL RIGHT AND EASEMENT OVER, UPON AND UNDER THE LANDS DESIGNATED HEREON AS PUBLIC UTILITY, STORM WATER DETENTION PONDS DRAINAGE EASEMENTS AND CANAL MAINTENANCE EASEMENT, THE SAME TO BE USED FOR THE INSTALLATION MAINTENANCE AND OPERATION OF PUBLIC UTILITY SERVICE LINE, STORM DRAINAGE FACILITIES, IRRIGATION CANALS OR FOR THE PERPETUAL PRESERVATION OF WATER CHANNELS IN THEIR NATURAL STATE WHICHEVER IS APPLICABLE AS MAY BE AUTHORIZED BY THE GOVERNING AUTHORITY, WITH NO BUILDINGS OR STRUCTURES BEING ERECTED WITHIN SUCH EASEMENTS.

SIGNED THIS _____ DAY OF _____, 20____.

ACKNOWLEDGMENT

STATE OF UTAH)ss.
COUNTY OF _____)

ON THE _____ DAY OF _____, 20____, PERSONALLY APPEARED BEFORE ME, THE UNDERSIGNED NOTARY PUBLIC, (AND) _____, BEING BY ME DULY SWORN, ACKNOWLEDGED TO ME THEY ARE _____ OF SAID CORPORATION AND THAT THEY SIGNED THE ABOVE OWNER'S DEDICATION AND CERTIFICATION FREELY, VOLUNTARILY, AND FOR THE PURPOSES THEREIN MENTIONED.

COMMISSION EXPIRES

NOTARY PUBLIC

ACKNOWLEDGMENT

STATE OF UTAH)ss.
COUNTY OF _____)

ON THE _____ DAY OF _____, 20____, PERSONALLY APPEARED BEFORE ME, THE UNDERSIGNED NOTARY PUBLIC, (AND) _____, BEING BY ME DULY SWORN, ACKNOWLEDGED TO ME THEY ARE _____ OF SAID CORPORATION AND THAT THEY SIGNED THE ABOVE OWNER'S DEDICATION AND CERTIFICATION FREELY, VOLUNTARILY, AND IN BEHALF OF SAID CORPORATION FOR THE PURPOSES THEREIN MENTIONED.

COMMISSION EXPIRES

NOTARY PUBLIC

Project Info.

Surveyor: R. KUNZ
Designer: N. ANDERSON
Begin Date: 06-29-09
Name: ARLEN BELL ESTATES
Number: 4087-05
Revision: 10-20-11 c.c.
Scale: 1"=60'
Checked: _____

