


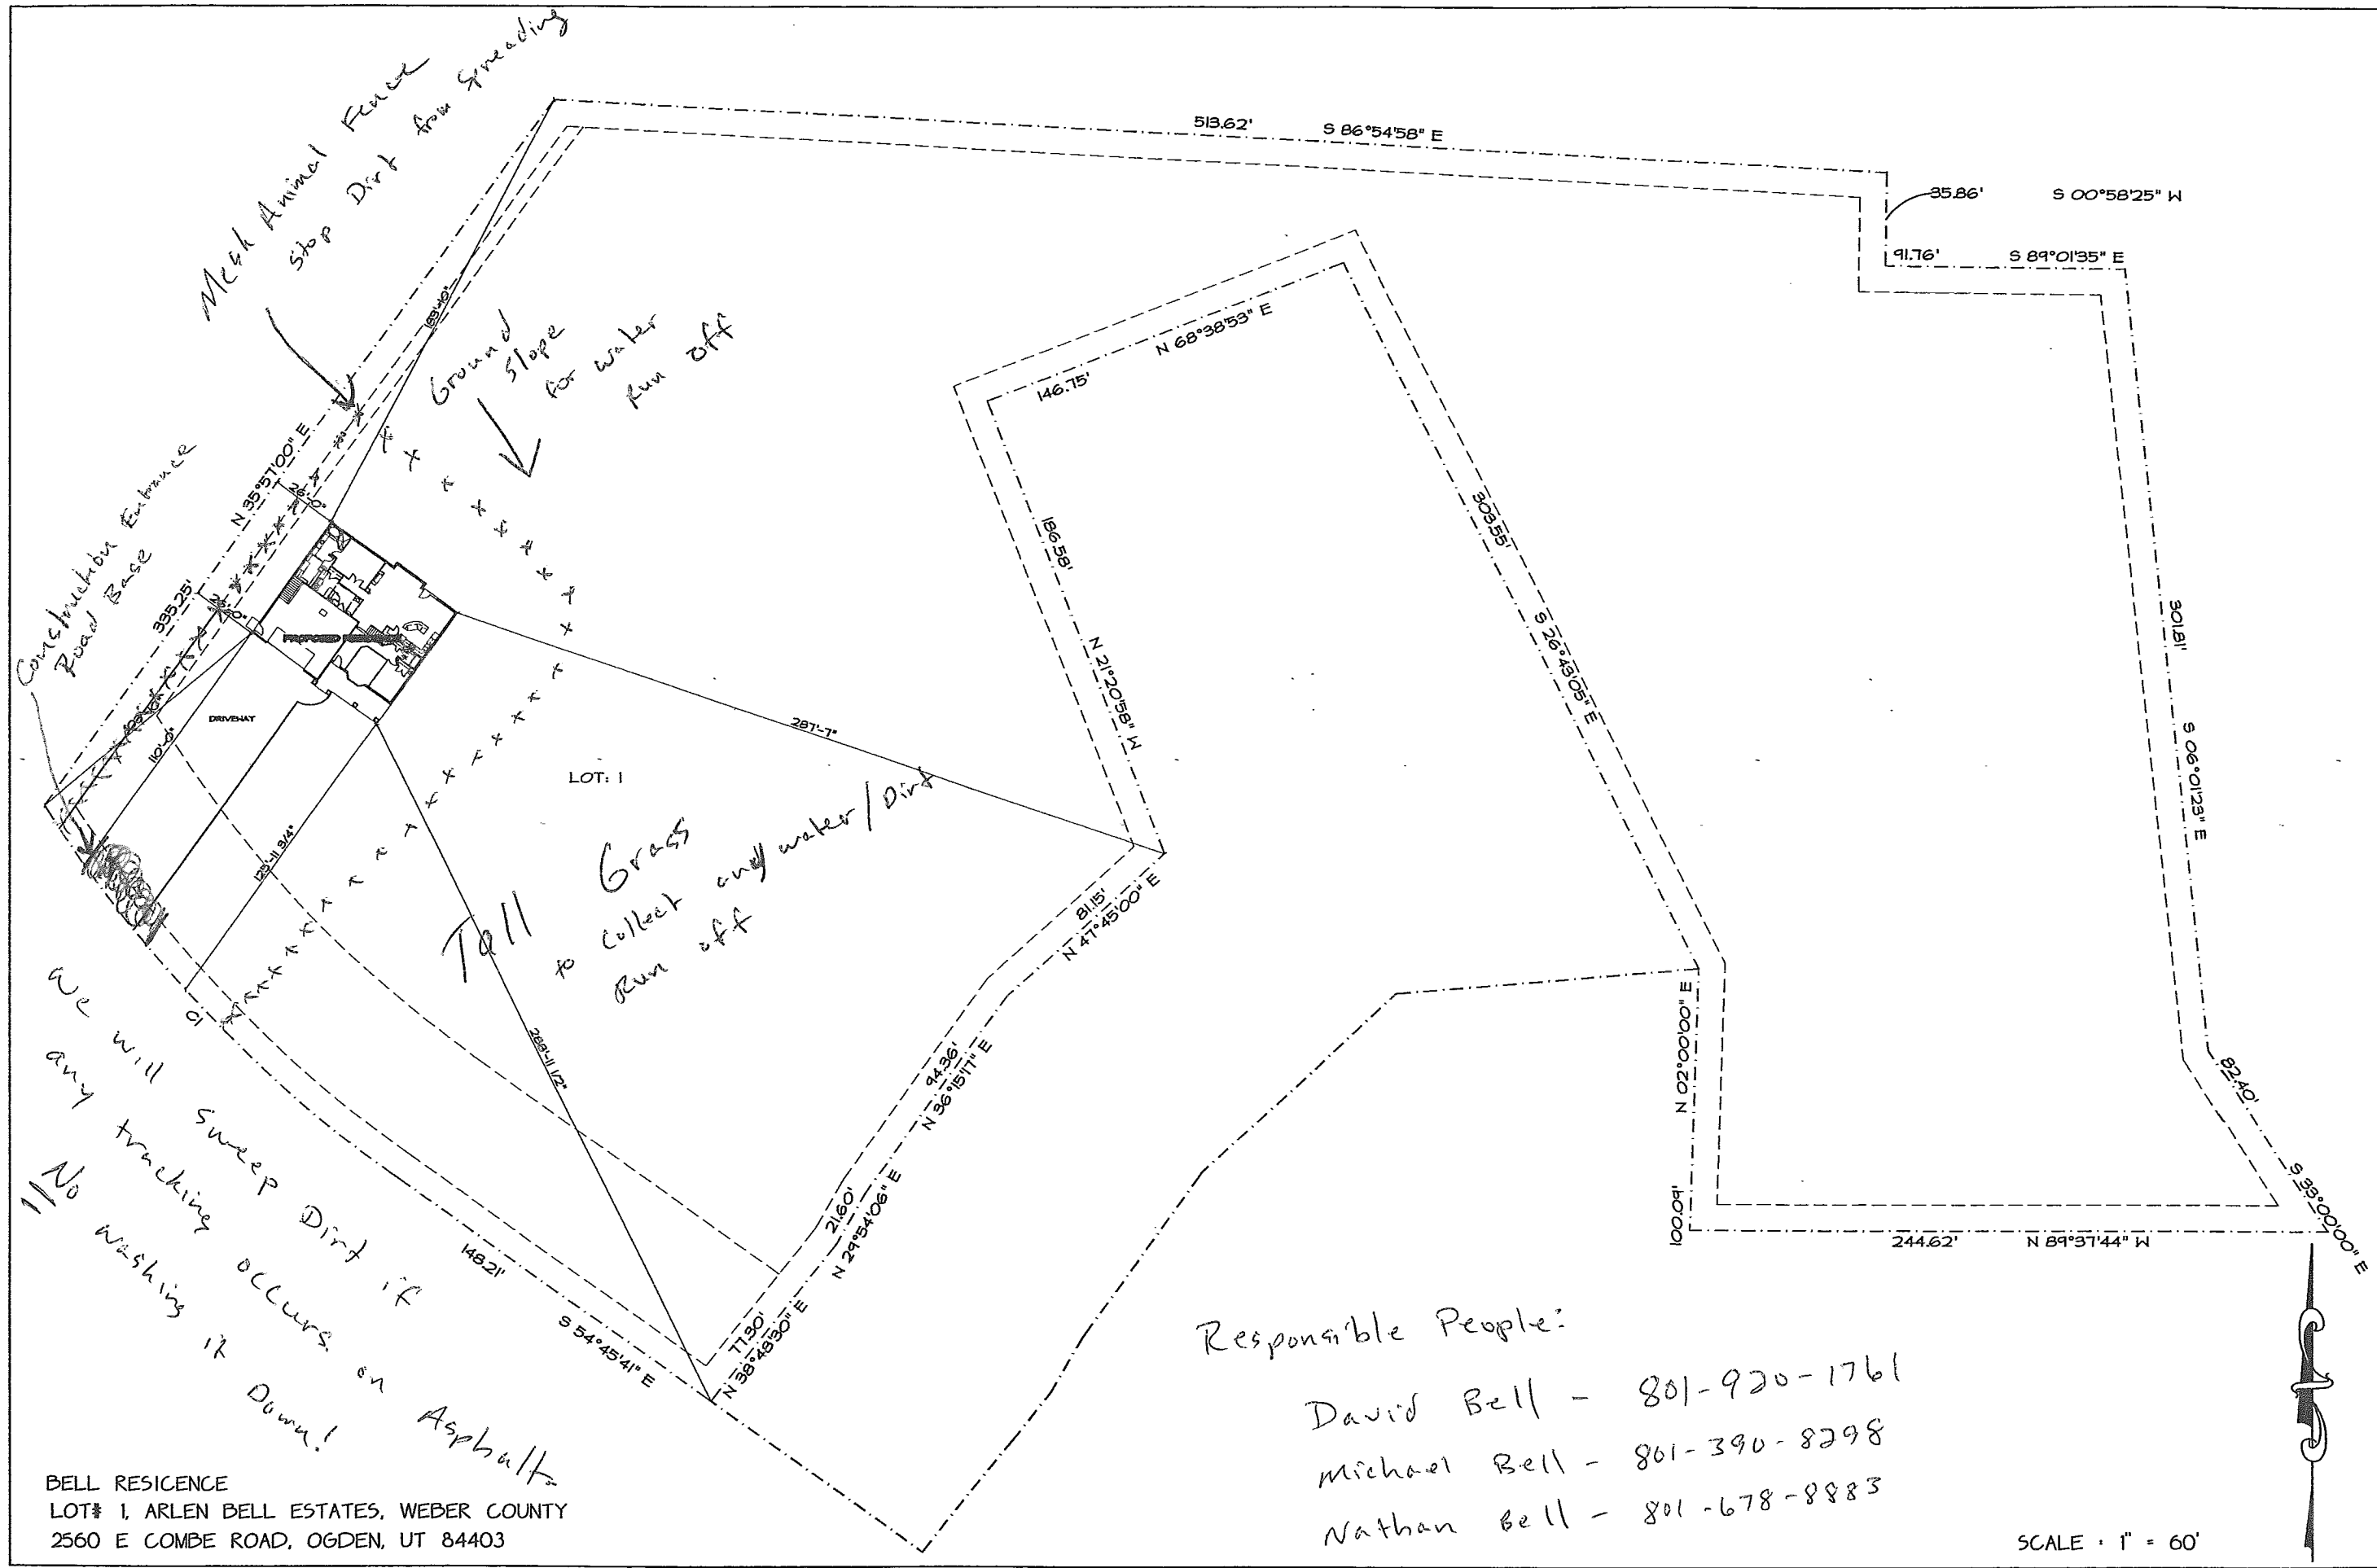

SWPPP - Plan.

Set #4