

Spring Creek Estates Subdivision No. 2 - 1st Amendment

Amending Lots 6 & 7

A part of Southeast 1/4 of Section 23, The Southwest 1/4 of Section 24 and the Northwest 1/4 of Section 25, T5N, R1W, SLB&M, U.S. Survey
 Weber County, Utah
 May 2016

NARRATIVE

This survey was requested by Mr. Colin Murphy for the purpose of acquiring a portion of Lot 7 that he had been occupying.
 A Brass Cap Monument was found at the Southwest Corner of Section 24, T5N, R1W, SLB&M, U.S. Survey, a Rebar & Cap was found at the Southwest Corner of Lot 3 of Spring Creek Estates Subdivision No. 2. These monuments were used as evidence of the original survey and location and ground location and their locations were honored.
 A line bearing South 54°13'43" East between the Southwest Corner of Section 26 and the Southwest corner of Lot 3 was used as the basis of bearings. This bearing was calculated from the original subdivision plat recorded as Entry #1057482.
 Record bearings can be rotated clockwise 0°36'44", to match Weber County Surveyor State Plane Grid bearings.
 Property corners were monumented as depicted on this drawing.

IN THE SECOND REVIEW I PLACED "RECORD" NEXT TO THE DIMENSION OF 274.05' AS RECORD WAS 274.06' YOU CAN REMOVE THAT WORD.

SHOULD THIS BE 189.20' IF YOU ARE GOING ALONG THE WHOLE LOT THEN ADD ANOTHER CROWS FOOT TO SHOW IT IS FOR THE WHOLE LENGTH OF THE LOT LINE.

Southwest Corner of Section 25, T5N, R1W, SLB&M
 Note: Platted Buildable area from original plat to remain in effect, unless an updated Geotechnical study is completed and approved by Weber County.
 A Geologic Hazards Report of this area is on file at the Weber County Planning Commission Office.

BOUNDARY DESCRIPTION

All of Lot 6 & 7 of Spring Creek Estates No. 2, a subdivision in Uintah City, Weber County, Utah.
 More Particularly Described as Beginning at the Southwest Corner Section 24, T5N, R1W, SLB&M also being the Northeast line of Shadow Oaks Subdivision Unit 1 thence running North 40°52'01" West 224.87 feet along said line to the Southwest Corner of Eastwood Subdivision No. 4; thence North 52°18'15" East 183.04 feet and North 35°23'59" East 3.13 feet along said line to the West line of Bybee Drive; thence Five (5) courses along said West line as follows: (1) South 37°45'56" East 319.62 feet to a point of curvature; (2) Southeasterly along the arc of a 142.78 foot Radius curve to the left a distance of 167.58 feet (Delta Angle equals 67°14'48", Center bears North 52°14'04" East, and Long Chord bears South 71°23'20" East 158.13 feet); (3) North 74°59'16" East 141.86 feet to a point of curvature; (4) Southeasterly along the arc of a 47.61 foot Radius curve to the right a distance of 45.31 feet (Delta Angle equals 54°32'01", Center bears South 15°00'44" East, and Long Chord bears South 77°44'43" East 43.62 feet); (5) South 50°28'43" East to the North line of 6425 South Street; thence Three (3) courses along said North line as follows: (1) South 39°31'17" West 73.22 feet to a point of curvature; (2) Southwesterly along the arc of a 611.02 foot Radius curve to the right a distance of 534.92 feet (Delta Angle equals 50°09'34", Center bears North 50°28'43" West, and Long Chord bears South 64°36'04" East 518.00 feet); (3) South 89°40'51" West 9.98 feet to the Southeast Corner of Shadow Oaks Subdivision Unit 1; thence North 1°06'36" West 274.06 feet along said line to the point of beginning.
 Contains 3.48 acres.

WEBER HEALTH DEPARTMENT

I hereby certify that the soils, percolation rates, and site conditions for this subdivision have been investigated by this office and are approved for on-site wastewater disposal systems.
 Signed this _____ day of _____, 2016. Director,

 Weber Health Department

WEBER COUNTY PLANNING COMMISSION APPROVAL

This is to certify that this subdivision plat was duly approved by the Weber County Planning Commission on the _____ day of _____, 2016.

 Chair, Weber County Planning Commission

WEBER COUNTY ENGINEER

I hereby certify that the required public improvement standards and drawings for this subdivision conform with County standards and the amount of the financial guarantee is sufficient for the installation of these improvements.
 Signed this _____ day of _____, 2016.

 Signature

WEBER COUNTY ATTORNEY

I have examined the financial guarantee and other documents associated with this subdivision plat and in my opinion they conform with the County Ordinance applicable thereto and now in force and effect.
 Signed this _____ day of _____, 2016.

 Signature

WEBER COUNTY PLANNING COMMISSION

Approved and Accepted by the Weber County Planning Commission on this _____ day of _____, 2016.

 Planning Commission Chair

WEBER COUNTY COMMISSION ACCEPTANCE

This is to certify that this subdivision plat, the dedication of streets and other public ways and financial guarantee of public improvements associated with this subdivision, thereon are hereby approved and accepted by the Commissioners of Weber County, Utah this _____ day of _____, 2016.




Title _____

Attest _____


 Chair, Weber County Commission

Legend

- ▲ Set Nail & Washer
- Set Rebar & Cap w/ Lath
- Set Hub & Tack Monument to be set
- (Rad.) Radial Line
- (N/R) Non-Radial Line
- Fence
- Found Nail
- P.U.E. Public Utility & Drainage Easement
- (W.C.S) Weber County Survey Property Line
- Utility Easement Line
- Adjoining Property Line
- Buildable Area from Original Plat

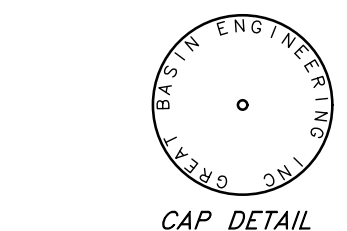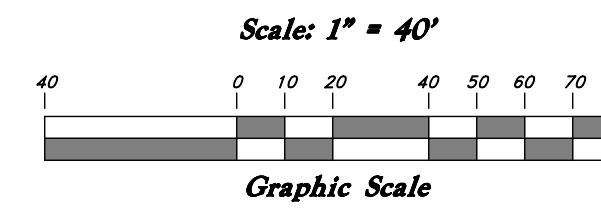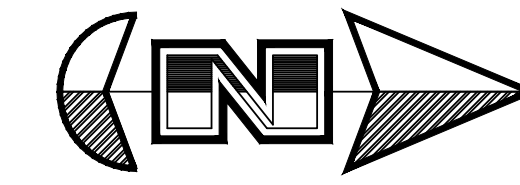

A 5/8" rebar 24" long with plastic cap (see detail above) was set at property corners as shown.

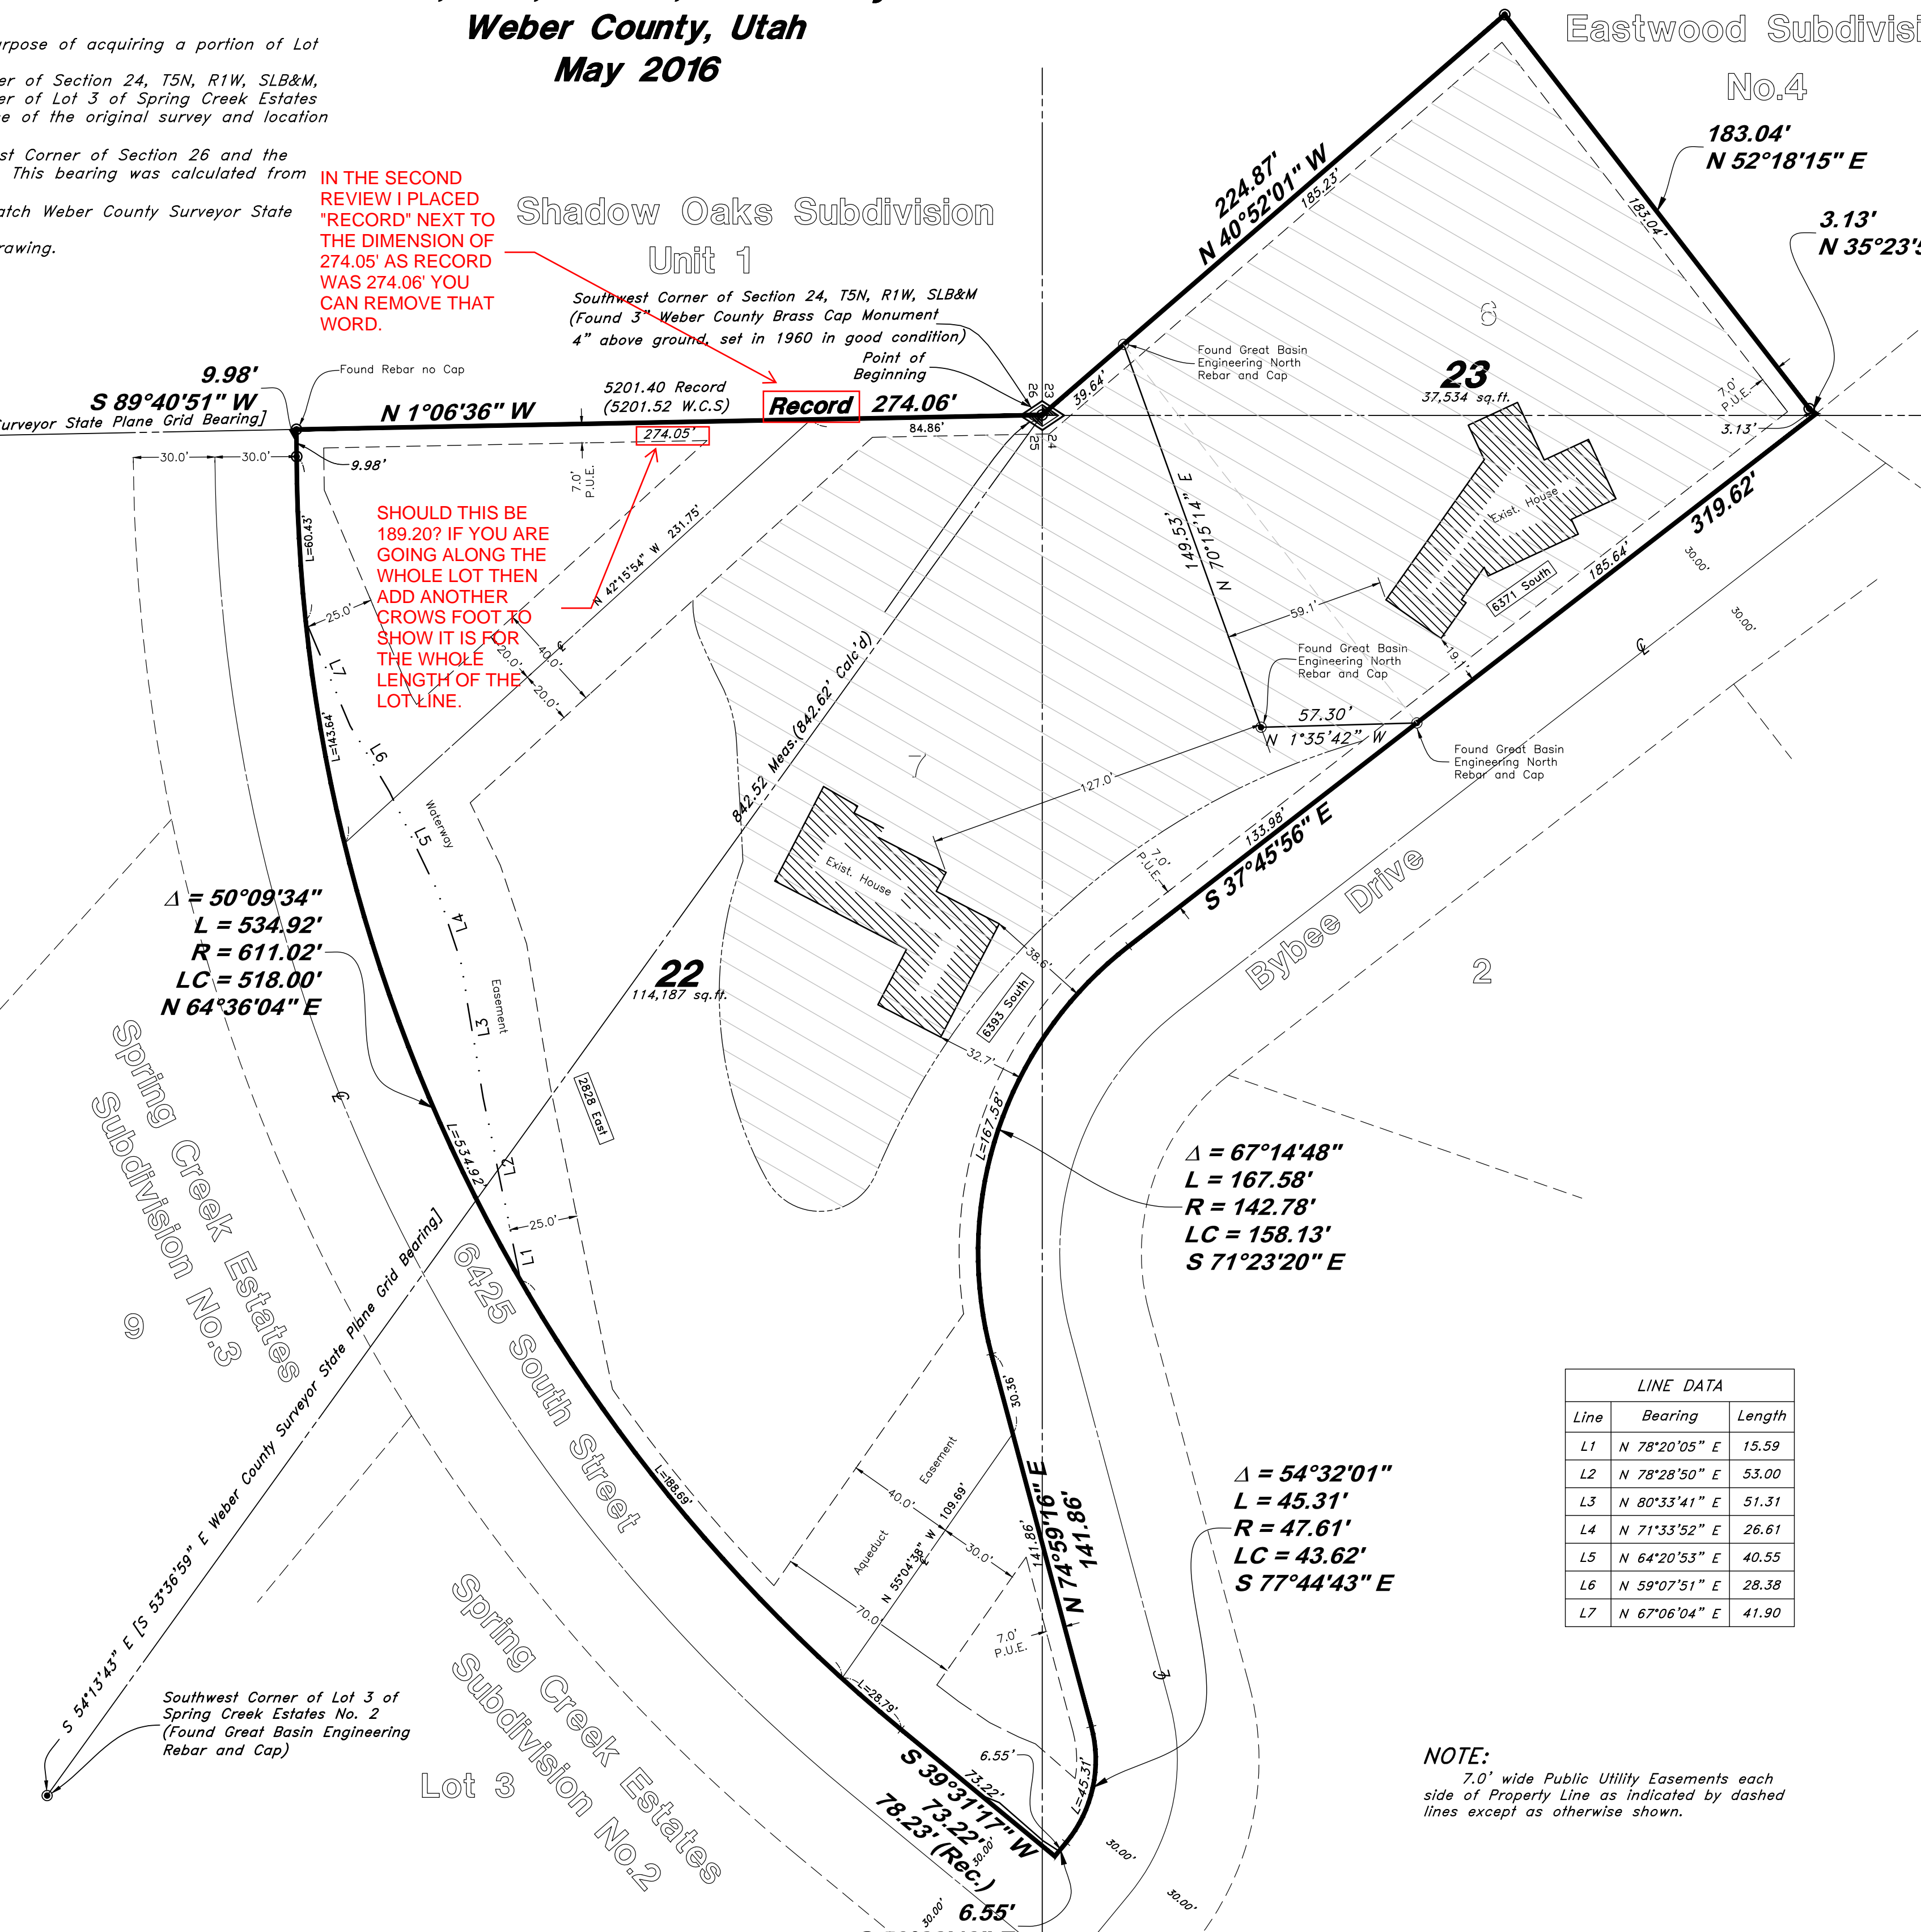

Line	Bearing	Length
L1	N 78°20'05" E	15.59
L2	N 78°28'50" E	53.00
L3	N 80°33'41" E	51.31
L4	N 71°33'52" E	26.61
L5	N 64°20'53" E	40.55
L6	N 59°07'51" E	28.38
L7	N 67°06'04" E	41.90

NOTE: 7.0' wide Public Utility Easements each side of Property Line as indicated by dashed lines except as otherwise shown.

SURVEYOR'S CERTIFICATE

I, Andy Hubbard, do hereby certify that I am a Professional Land Surveyor in the State of Utah, and that I hold Certificate No. 6242920 in accordance with Title 58, Chapter 22, of the Professional Engineers and Land Surveyors Licensing Act. I also certify that I have completed a survey of the property described hereon in accordance with Section 17-23-17 and that I have verified all measurements shown hereon this plat of Spring Creek Estates Subdivision No. 2 - 1st Amendment Amending Lots 6 & 7 in Weber County, Utah and that it has been correctly drawn to the designated scale and is a true and correct representation of the following description of lands included in said subdivision, based on data compiled from records in the Weber County Recorder's Office. I also certify the lots within Spring Creek Estates Subdivision No. 2 - 1st Amendment Amending Lots 6 & 7, conform to the frontage and area requirements of the Weber County Zoning Ordinance. Monuments have been found or placed as represented on this plat.

Signed this _____ day of _____, 2016.

 License No. 6242920
 Andy Hubbard

OWNER'S DEDICATION

We, the undersigned owners of the hereon described tract of land, hereby set apart and subdivide the same into Lots and Streets as shown on this plat, and name said tract Spring Creek Estates Subdivision No. 2 - 1st Amendment and do hereby dedicate to public use all those parts or portions of said tract of land designated as streets, the same to be used as public thoroughfares, and also dedicate, grant and convey to Weber County Utah, those certain strips as easements for public utility and drainage purposes as shown hereon, the same to be used for the installation, maintenance, and operation of public utility service lines and drainage, as may be authorized by Weber County, Utah, with no buildings or structures being erected within such easements.

Signed this _____ day of _____, 2016.

 Richard and Lee Ann Russell Family Trust
 Collin F. Murphy
 Richard Russell - Trustee
 Lisa Ann Murphy
 Lee Ann Russell - Trustee

ACKNOWLEDGMENT

State of Utah
 County of Weber } ss
 The foregoing instrument was acknowledged before me this _____ day of _____, 20____ by _____, and _____.
 Residing At: _____
 Commission Number: _____
 Commission Expires: _____

 A Notary Public commissioned in Utah
 Print Name

ACKNOWLEDGMENT

State of Utah
 County of Weber } ss
 The foregoing instrument was acknowledged before me this _____ day of _____, 20____ by _____, and _____.
 Residing At: _____
 Commission Number: _____
 Commission Expires: _____

 A Notary Public commissioned in Utah
 Print Name

The individual or company names and address of the subdivider of the subdivision. WCO 106-1-5(a)(4)

WEBER COUNTY RECORDER
 ENTRY NO. _____ FEE PAID _____
 RECORDED _____ FILED FOR RECORD AND AT _____
 _____ IN BOOK _____ OF OFFICIAL RECORDS, PAGE _____ RECORDED FOR _____

 WEBER COUNTY RECORDER
 BY: _____ DEPUTY

