



# CEDAR COVE ESTATES 4TH AMENDMENT

AMENDING LOT 28-A OF CEDAR COVE ESTATES 3RD AMENDMENT  
 PART OF THE NORTHWEST QUARTER OF SECTION 25, TOWNSHIP 5 NORTH, RANGE 1 WEST, S.L.B.&M., U.S. SURVEY  
 WEBER COUNTY, UTAH  
 APRIL, 2016

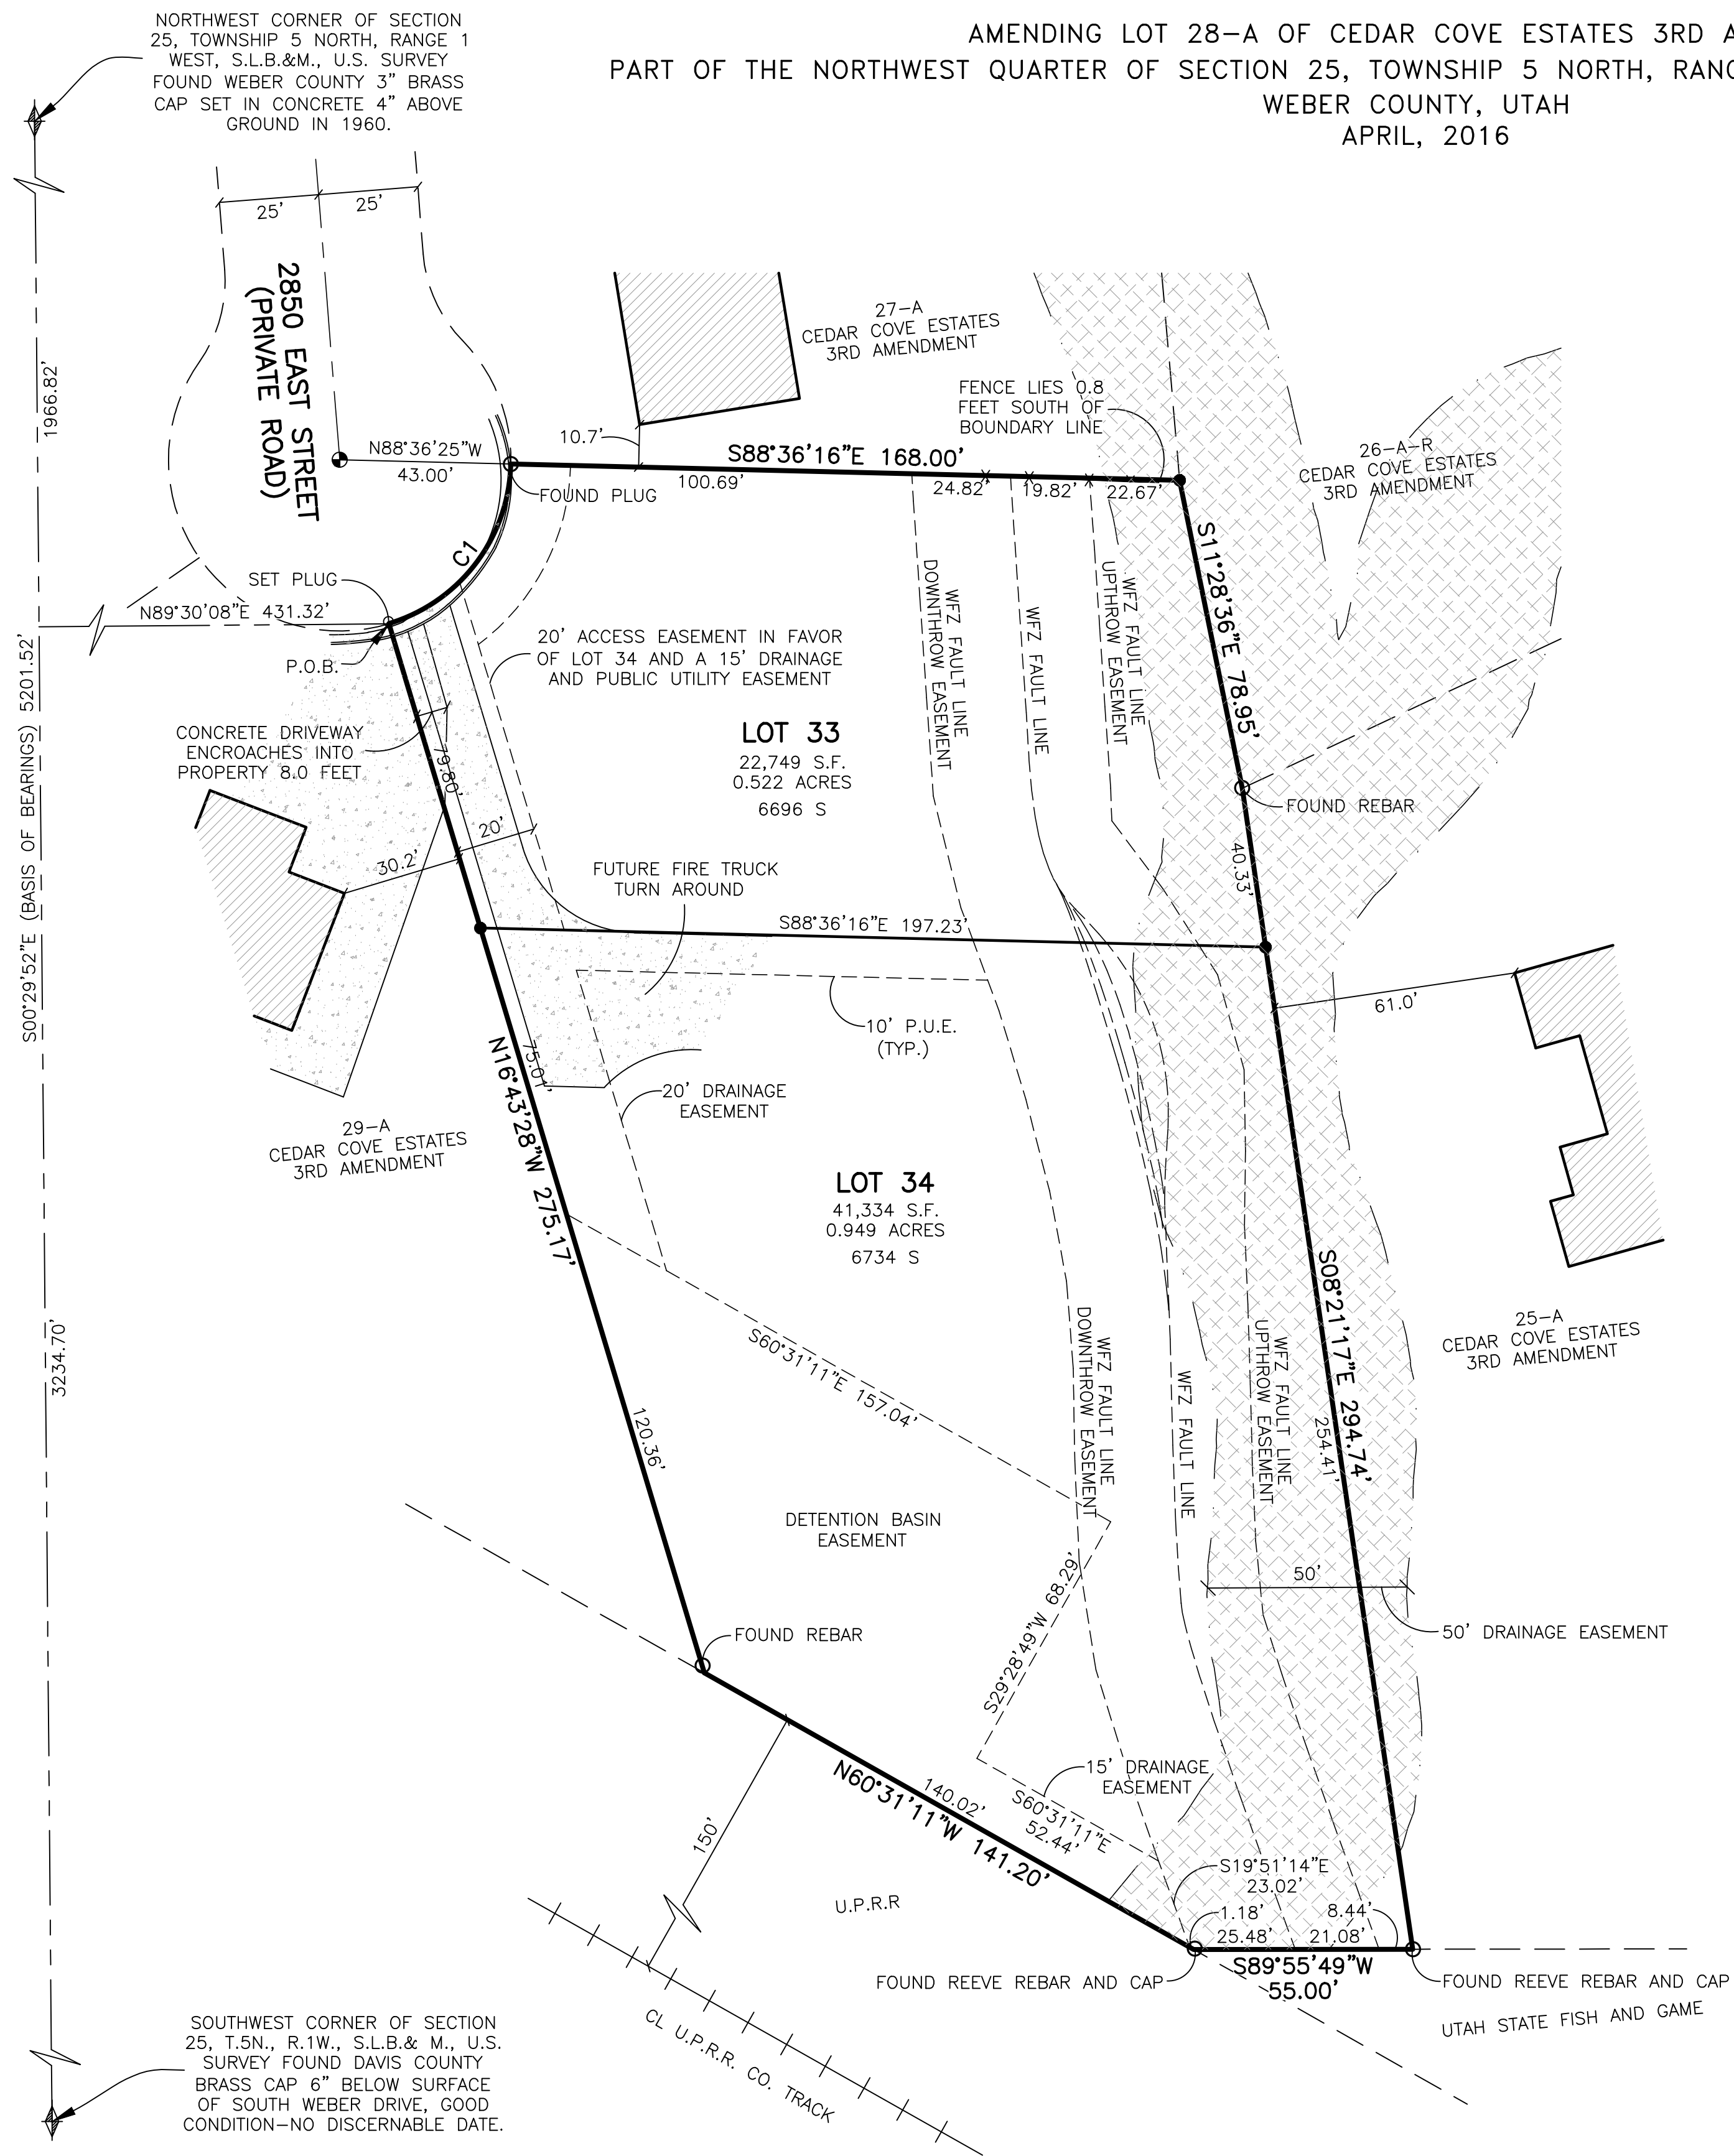

### LEGEND

- = SECTION CORNER
- = FOUND CENTERLINE MONUMENT
- = SET 5/8" X 24" REBAR AND PLASTIC CAP STAMPED "REEVE & ASSOCIATES"
- = FOUND AS NOTED ON PLAT
- = BOUNDARY LINE
- = LOT LINE
- = ADJOINING PROPERTY
- = EASEMENTS
- = SECTION TIE LINE
- = ROAD CENTERLINE
- = P.U.E. = PUBLIC UTILITY EASEMENT
- = 50' DRAINAGE EASEMENT

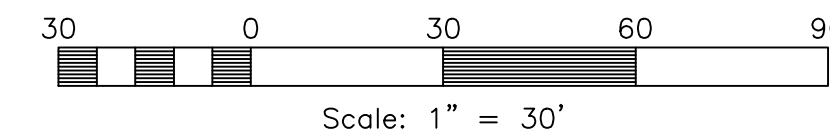

### NOTE

THE LOCATION OF AND REQUIRED SETBACKS FOR THE IDENTIFIED FAULT LINE ARE BASED ON THE GEOLOGIC STUDY PREPARED BY WESTERN GEOLOGIC, LLC DATED MARCH 18, 2016. THIS REPORT IS AVAILABLE FOR PUBLIC INSPECTION IN THE OFFICE OF THE WEBER COUNTY PLANNING DIVISION.

### BASIS OF BEARINGS

THE BASIS OF BEARINGS FOR THIS PLAT IS THE SECTION LINE BETWEEN FOUND BRASS CAP MONUMENTS AT THE NORTHWEST CORNER AND THE SOUTHWEST CORNER OF SECTION 25, TOWNSHIP 5 NORTH, RANGE 1 WEST, S.L.B. & M., U.S. SURVEY. SHOWN HEREON AS S00°29'52"E. THIS WAS ROTATED TO MATCH THE RECORD SUBDIVISION PLAT.

### NARRATIVE

THE PURPOSE OF THIS PLAT IS TO AMEND LOT 28-A OF CEDAR COVE ESTATES 3RD AMENDMENT AND CREATE A TWO LOT SUBDIVISION. THE BOUNDARY WAS DETERMINED BY RETRACING THE FOUND CENTERLINE MONUMENTS AS SHOWN HEREON. ALL BOUNDARY AND REAR LOT CORNERS WERE SET WITH A 5/8" X 24" REBAR AND PLASTIC CAP STAMPED "REEVE & ASSOCIATES". ALL FRONT LOT CORNERS WERE SET WITH A LEAD PLUG IN THE TOP BACK OF CURB AT THE EXTENSION OF THE SIDE LOT LINES.

### LEGAL DESCRIPTION

ALL OF LOT 28-A OF CEDAR COVE ESTATES 3RD AMENDMENT, ACCORDING TO THE OFFICIAL PLAT THEREOF ON RECORD IN BOOK 70 AT PAGES 87 AND 88 IN THE OFFICE OF THE WEBER COUNTY RECORDER.

ALSO DESCRIBED AS:

BEGINNING AT A POINT, SAID POINT BEING S00°29'52"E 1966.82 FEET AND N89°30'08"E 431.32 FEET FROM THE NORTHWEST CORNER OF SAID SECTION 25; RUNNING THENCE ALONG A CURVE TURNING TO THE LEFT WITH AN ARC LENGTH OF 53.95 FEET, A RADIUS OF 43.00 FEET, A CHORD BEARING OF N37°20'09"E, AND A CHORD LENGTH OF 50.48 FEET; THENCE S88°36'16"E 168.00 FEET; THENCE S11°28'36"E 78.95 FEET; THENCE S08°21'17"E 294.74 FEET; THENCE S89°55'49"W 55.00 FEET; THENCE N60°31'11"W 141.20 FEET; THENCE N16°43'28"W 275.16 FEET TO THE POINT OF BEGINNING.

CONTAINING 64,083 SQUARE FEET OR 1.471 ACRES

### CURVE TABLE

#	RADIUS	ARC LENGTH	CHD. LENGTH	TANGENT	CHD BEARING	DELTA
C1	43.00'	53.95'	50.48'	31.18'	N37°20'09"E	71°52'49"

### SUBDIVIDER

LANCE PARKS  
 2827 BYBEE DRIVE  
 UINTAH, UT 84403

### SURVEYOR'S CERTIFICATE

I, **TREVOR J. HATCH**, DO HEREBY CERTIFY THAT I AM A REGISTERED PROFESSIONAL LAND SURVEYOR IN THE STATE OF UTAH IN ACCORDANCE WITH TITLE 58, CHAPTER 22, PROFESSIONAL ENGINEERS AND LAND SURVEYORS ACT; AND THAT I HAVE COMPLETED A SURVEY OF THE PROPERTY DESCRIBED ON THIS PLAT IN ACCORDANCE WITH SECTION 17-23-17 AND HAVE VERIFIED ALL MEASUREMENTS, AND HAVE PLACED MONUMENTS AS REPRESENTED ON THIS PLAT, AND THAT THIS PLAT OF **CEDAR COVE ESTATES 4TH AMENDMENT** IN **WEBER COUNTY**, UTAH, HAS BEEN DRAWN CORRECTLY TO THE DESIGNATED SCALE AND IS A TRUE AND CORRECT REPRESENTATION OF THE HEREIN DESCRIBED LANDS INCLUDED IN SAID SUBDIVISION, BASED UPON DATA COMPILED FROM RECORDS IN THE **WEBER COUNTY** RECORDER'S OFFICE AND FROM SAID SURVEY MADE BY ME ON THE GROUND. I FURTHER CERTIFY THAT THE REQUIREMENTS OF ALL APPLICABLE STATUTES AND ORDINANCES OF **WEBER COUNTY** CONCERNING ZONING REQUIREMENTS REGARDING LOT MEASUREMENTS HAVE BEEN COMPLIED WITH.

SIGNED THIS \_\_\_\_\_ DAY OF \_\_\_\_\_, 20\_\_\_\_.

UTAH LICENSE NUMBER \_\_\_\_\_ **TREVOR J. HATCH**

### OWNERS DEDICATION AND CERTIFICATION

WE THE UNDERSIGNED OWNERS OF THE HEREIN DESCRIBED TRACT OF LAND, DO HEREBY SET APART AND SUBDIVIDE THE SAME INTO LOTS AND STREETS AS SHOWN ON THE PLAT AND NAME SAID TRACT **CEDAR COVE ESTATES 4TH AMENDMENT**, AND DO HEREBY DEDICATE TO PUBLIC USE ALL THOSE PARTS OR PORTIONS OF SAID TRACT OF LAND DESIGNATED AS STREETS, THE SAME TO BE USED AS PUBLIC THOROUGHFARES AND ALSO TO GRANT AND DEDICATE A PERPETUAL RIGHT AND EASEMENT OVER, UPON AND UNDER THE LANDS DESIGNATED HEREON AS PUBLIC UTILITY, STORM WATER DETENTION PONDS DRAINAGE EASEMENTS AND CANAL MAINTENANCE EASEMENT, THE SAME TO BE USED FOR THE INSTALLATION MAINTENANCE AND OPERATION OF PUBLIC UTILITY SERVICE LINE, STORM DRAINAGE FACILITIES, IRRIGATION CANALS OR FOR THE PERPETUAL PRESERVATION OF WATER CHANNELS IN THEIR NATURAL STATE WHICHEVER IS APPLICABLE AS MAY BE AUTHORIZED BY THE GOVERNING AUTHORITY, WITH NO BUILDINGS OR STRUCTURES BEING ERRECTED WITHIN SUCH EASEMENTS AND TO HEREBY GRANT TO THE OWNERS OF LOT 34, THEIR HEIRS AND ASSIGNS, AND PERPETUITY, A 20 FOOT ACCESS EASEMENT AS SHOWN HEREON, SAID DRIVE ACCESS TO BE MAINTAINED BY THE OWNER OF LOT 34.

SIGNED THIS \_\_\_\_\_ DAY OF \_\_\_\_\_, 20\_\_\_\_.

\_\_\_\_\_  
 MARIE PARKS  
 \_\_\_\_\_  
 LANCE PARKS

### ACKNOWLEDGMENT

STATE OF UTAH )ss.  
 COUNTY OF \_\_\_\_\_ )

ON \_\_\_\_\_ DAY OF \_\_\_\_\_, 20\_\_\_\_, PERSONALLY APPEARED BEFORE ME, THE UNDERSIGNED NOTARY PUBLIC, MARIE PARKS (AND) LANCE PARKS SIGNER(S) OF THE ABOVE OWNER'S DEDICATION AND CERTIFICATION, WHO BEING BY ME DULY SWORN, DID ACKNOWLEDGE TO ME \_\_\_\_\_ SIGNED IT FREELY, VOLUNTARILY, AND FOR THE PURPOSES THEREIN MENTIONED.

\_\_\_\_\_  
 COMMISSION EXPIRES \_\_\_\_\_ NOTARY PUBLIC

### WEBER COUNTY PLANNING COMMISSION APPROVAL

THIS IS TO CERTIFY THAT THIS SUBDIVISION PLAT WAS DULY APPROVED BY THE WEBER COUNTY PLANNING COMMISSION. SIGNED THIS \_\_\_\_\_ DAY OF \_\_\_\_\_, 20\_\_\_\_.

\_\_\_\_\_  
 CHAIRMAN, WEBER COUNTY PLANNING COMMISSION

### WEBER COUNTY ENGINEER

I HEREBY CERTIFY THAT THE REQUIRED PUBLIC IMPROVEMENT STANDARDS AND DRAWINGS FOR THIS SUBDIVISION CONFORM WITH THE COUNTY STANDARDS AND THE AMOUNT OF THE FINANCIAL GUARANTEE IS SUFFICIENT FOR THE INSTALLATION OF THESE IMPROVEMENTS.

\_\_\_\_\_  
 WEBER COUNTY ENGINEER

### WEBER COUNTY SURVEYOR

I HEREBY CERTIFY THAT THE WEBER COUNTY SURVEYOR'S OFFICE HAS REVIEWED THIS PLAT FOR MATHEMATICAL CORRECTNESS, SECTION CORNER DATA, AND FOR HARMONY WITH LINES AND MONUMENTS ON RECORD IN COUNTY OFFICES. THE APPROVAL OF THIS PLAT BY THE WEBER COUNTY SURVEYOR DOES NOT RELIEVE THE LICENSED LAND SURVEYOR WHO EXECUTED THIS PLAT FROM THE RESPONSIBILITIES AND/OR LIABILITIES ASSOCIATED THEREWITH. SIGNED THIS \_\_\_\_\_ DAY OF \_\_\_\_\_, 20\_\_\_\_.

\_\_\_\_\_  
 WEBER COUNTY SURVEYOR

### WEBER COUNTY ATTORNEY

I HAVE EXAMINED THE FINANCIAL GUARANTEE AND OTHER DOCUMENTS ASSOCIATED WITH THIS SUBDIVISION PLAT, AND IN MY OPINION THEY CONFORM WITH THE COUNTY ORDINANCE APPLICABLE THERETO AND NOW IN FORCE AND AFFECT. SIGNED THIS \_\_\_\_\_ DAY OF \_\_\_\_\_, 20\_\_\_\_.

\_\_\_\_\_  
 WEBER COUNTY ATTORNEY

### Weber County Recorder

Entry No. \_\_\_\_\_ Fee Paid \_\_\_\_\_  
 \_\_\_\_\_ Filed For Record  
 And Recorded, \_\_\_\_\_  
 At \_\_\_\_\_ in Book \_\_\_\_\_  
 Of The Official Records, Page \_\_\_\_\_  
 Recorded For: \_\_\_\_\_

\_\_\_\_\_  
 Weber County Recorder  
 \_\_\_\_\_ Deputy.