

# Aspen Falls Cluster Subdivision 1st Amendment

PART OF THE NORTHWEST QUARTER OF SECTION 21, T.7N., R.1E., S.L.B.&M., U.S. SURVEY  
WEBER COUNTY, UTAH  
FEBRUARY, 2016

**Surveyor's Certificate**  
I, TREVOR J. HATCH, DO HEREBY CERTIFY THAT I AM A PROFESSIONAL LAND SURVEYOR IN THE STATE OF UTAH IN ACCORDANCE WITH TITLE 58, CHAPTER 22, PROFESSIONAL ENGINEERS AND LAND SURVEYORS ACT; AND THAT I HAVE COMPLETED A SURVEY OF THE PROPERTY DESCRIBED ON THIS PLAT IN ACCORDANCE WITH SECTION 17-23-17 AND HAVE VERIFIED ALL MEASUREMENTS, AND HAVE PLACED MONUMENTS AS REPRESENTED ON THIS PLAT, AND THAT THIS PLAT OF ASPEN FALLS CLUSTER SUBDIVISION 1ST AMENDMENT IN WEBER COUNTY, UTAH, HAS BEEN DRAWN CORRECTLY TO THE DESIGNATED SCALE AND IS A TRUE AND CORRECT REPRESENTATION OF THE HEREIN DESCRIBED LANDS INCLUDED IN SAID SUBDIVISION, BASED UPON DATA COMPILED FROM RECORDS IN THE WEBER COUNTY RECORDER'S OFFICE AND FROM SAID SURVEY MADE BY ME ON THE GROUND, I FURTHER CERTIFY THAT THE REQUIREMENTS OF ALL APPLICABLE STATUTES AND ORDINANCES OF WEBER COUNTY CONCERNING ZONING REQUIREMENTS REGARDING LOT MEASUREMENTS HAVE BEEN COMPLIED WITH.

SIGNED THIS \_\_\_\_\_ DAY OF \_\_\_\_\_, 20\_\_\_\_

9031945  
UTAH LICENSE NUMBER

TREVOR J. HATCH

PROFESSIONAL LAND SURVEYOR  
9031945  
TREVOR J. HATCH  
STATE OF UTAH

**Owners Dedication And Certification**  
WE THE UNDERSIGNED OWNERS OF THE HEREIN DESCRIBED TRACT OF LAND, DO HEREBY SET APART AND SUBDIVIDE THE SAME INTO LOTS AND STREETS AS SHOWN ON THE PLAT AND NAME SAID TRACT ASPEN FALLS CLUSTER SUBDIVISION 1ST AMENDMENT, AND DO HEREBY DEDICATE AND RESERVE UNTO THEMSELVES, THEIR HEIRS, THEIR GRANTEEES AND ASSIGNS, A RIGHT-OF-WAY TO BE USED IN COMMON WITH ALL OTHERS WITHIN SAID SUBDIVISION (AND THOSE ADJOINING SUBDIVISIONS THAT MAY BE SUBDIVIDED BY THE UNDERSIGNED OWNERS, THEIR SUCCESSORS, OR ASSIGNS) ON OVER AND ACROSS ALL THOSE PORTIONS OR PARTS OF SAID TRACT OF LAND DESIGNATED ON SAID PLAT AS PRIVATE STREETS (PRIVATE RIGHTS-OF-WAY) AS ACCESS TO THE INDIVIDUAL LOTS, TO BE MAINTAINED BY A LOT (UNIT) OWNERS ASSOCIATION WHOSE MEMBERSHIP CONSISTS OF SAID OWNERS, THEIR GRANTEEES, SUCCESSOR, OR ASSIGNS AND ALSO TO GRANT AND CONVEY TO THE SUBDIVISION LOT (UNIT) OWNERS ASSOCIATION, ALL THOSE PARTS OR PORTIONS OF SAID TRACT OF LAND DESIGNATED AS COMMON AREAS AND AGRICULTURAL PRESERVATION EASEMENTS TO BE USED FOR RECREATIONAL AND OPEN SPACE PURPOSES FOR THE BENEFIT OF EACH LOT (UNIT) OWNERS ASSOCIATION MEMBER IN COMMON WITH ALL OTHERS IN THE SUBDIVISION AND GRANT AND DEDICATE TO WEBER COUNTY A PERPETUAL OPEN SPACE RIGHT AND EASEMENT ON AND OVER THE COMMON AREAS TO GUARANTEE TO WEBER COUNTY THAT THE COMMON AREAS AND AGRICULTURAL PRESERVATION EASEMENTS REMAIN OPEN AND UNDEVELOPED EXCEPT FOR APPROVED RECREATIONAL, PARKING AND OPEN SPACE PURPOSES AND ALSO TO DEDICATE, GRANT AND CONVEY A PERPETUAL OPEN SPACE RIGHT AND AGRICULTURAL PRESERVATION EASEMENT TO THE SUBDIVISION LOT OWNERS ASSOCIATION, UPON ALL THOSE PARTS OR PORTIONS OR TRACT(S) OF LAND DESIGNATED AS AGRICULTURAL PRESERVATION PARCEL(S), SAID EASEMENT TO BE USED ONLY TO GUARANTEE TO THE LOT OWNERS ASSOCIATION THAT THE AGRICULTURAL PRESERVATION PARCEL(S) REMAINS OPEN AND UNDEVELOPED EXCEPT FOR APPROVED AGRICULTURAL OPEN SPACE PURPOSES AND NOT FOR RIGHT OF PHYSICAL USE IN ANY WAY, EXCEPT TO BE USED AND MAINTAINED BY THE OWNER OF SAID PARCEL(S) FOR APPROVED AGRICULTURAL PURPOSES, FOR THE BENEFIT OF EACH LOT OWNERS ASSOCIATION MEMBER IN COMMON WITH ALL OTHERS IN THE SUBDIVISION, AND FURTHER DEDICATE, GRANT AND CONVEY TO WEBER COUNTY THE SAME PERPETUAL OPEN SPACE RIGHT AND AGRICULTURAL PRESERVATION EASEMENT UPON SAID AGRICULTURAL PRESERVATION PARCEL(S) TO GUARANTEE TO WEBER COUNTY THAT THE AGRICULTURAL OPEN SPACE REMAINS OPEN AND UNDEVELOPED EXCEPT FOR APPROVED AGRICULTURAL OPEN SPACE PURPOSES AND ALSO TO GRANT AND DEDICATE A PERPETUAL RIGHT AND EASEMENT OVER, UPON AND UNDER THE LANDS DESIGNATED HEREON AS PUBLIC UTILITY, STORM WATER DETENTION PONDS DRAINAGE EASEMENTS AND CANAL MAINTENANCE EASEMENT, THE SAME TO BE USED FOR THE INSTALLATION MAINTENANCE AND OPERATION OF PUBLIC UTILITY SERVICE LINE, STORM DRAINAGE FACILITIES, IRRIGATION CANALS OR FOR THE PERPETUAL PRESERVATION OF WATER CHANNELS IN THEIR NATURAL STATE WHICHEVER IS APPLICABLE AS MAY BE AUTHORIZED BY THE GOVERNING AUTHORITY, WITH NO BUILDINGS OR STRUCTURES BEING ERECTED WITHIN SUCH EASEMENTS.

SIGNED THIS \_\_\_\_\_ DAY OF \_\_\_\_\_, 20\_\_\_\_

**Acknowledgment**  
STATE OF UTAH ) ss.  
COUNTY OF \_\_\_\_\_ )


ON THE \_\_\_\_\_ DAY OF \_\_\_\_\_, 20\_\_\_\_, PERSONALLY APPEARED BEFORE ME, THE UNDERSIGNED NOTARY PUBLIC, \_\_\_\_\_ (AND) \_\_\_\_\_ BEING BY ME DULY SWORN, ACKNOWLEDGED TO ME THEY ARE \_\_\_\_\_ AND \_\_\_\_\_ OF SAID CORPORATION AND THAT THEY SIGNED THE ABOVE OWNER'S DEDICATION AND CERTIFICATION FREELY, VOLUNTARILY, AND IN BEHALF OF SAID CORPORATION FOR THE PURPOSES THEREIN MENTIONED.

COMMISSION EXPIRES \_\_\_\_\_ NOTARY PUBLIC \_\_\_\_\_

**Project Info.**  
Surveyor: I. HATCH  
Designer: D. GAVE  
Begin Date: 2-10-2016  
Name: ASPEN FALLS CLUSTER PHASE 1 SUBDIVISION  
Number: 5815-01  
Revision:  
Checked:

**Reeve & Associates, Inc.**  
800 CHAMBERS STREET SUITE 14  
TEL: (801) 621-3100 FAX: (801) 621-2666 www.reeve-associat.com  
LAND PLANNERS • CIVIL ENGINEERS • LAND SURVEYORS  
TRAFFIC ENGINEERS • STRUCTURAL ENGINEERS • LANDSCAPE ARCHITECTS

**Weber County Recorder**  
Entry No. \_\_\_\_\_ Fee Paid \_\_\_\_\_  
And Recorded, \_\_\_\_\_  
At \_\_\_\_\_ in Book \_\_\_\_\_  
Of The Official Records, Page \_\_\_\_\_  
Recorded For: \_\_\_\_\_  
Weber County Recorder \_\_\_\_\_ Deputy, \_\_\_\_\_

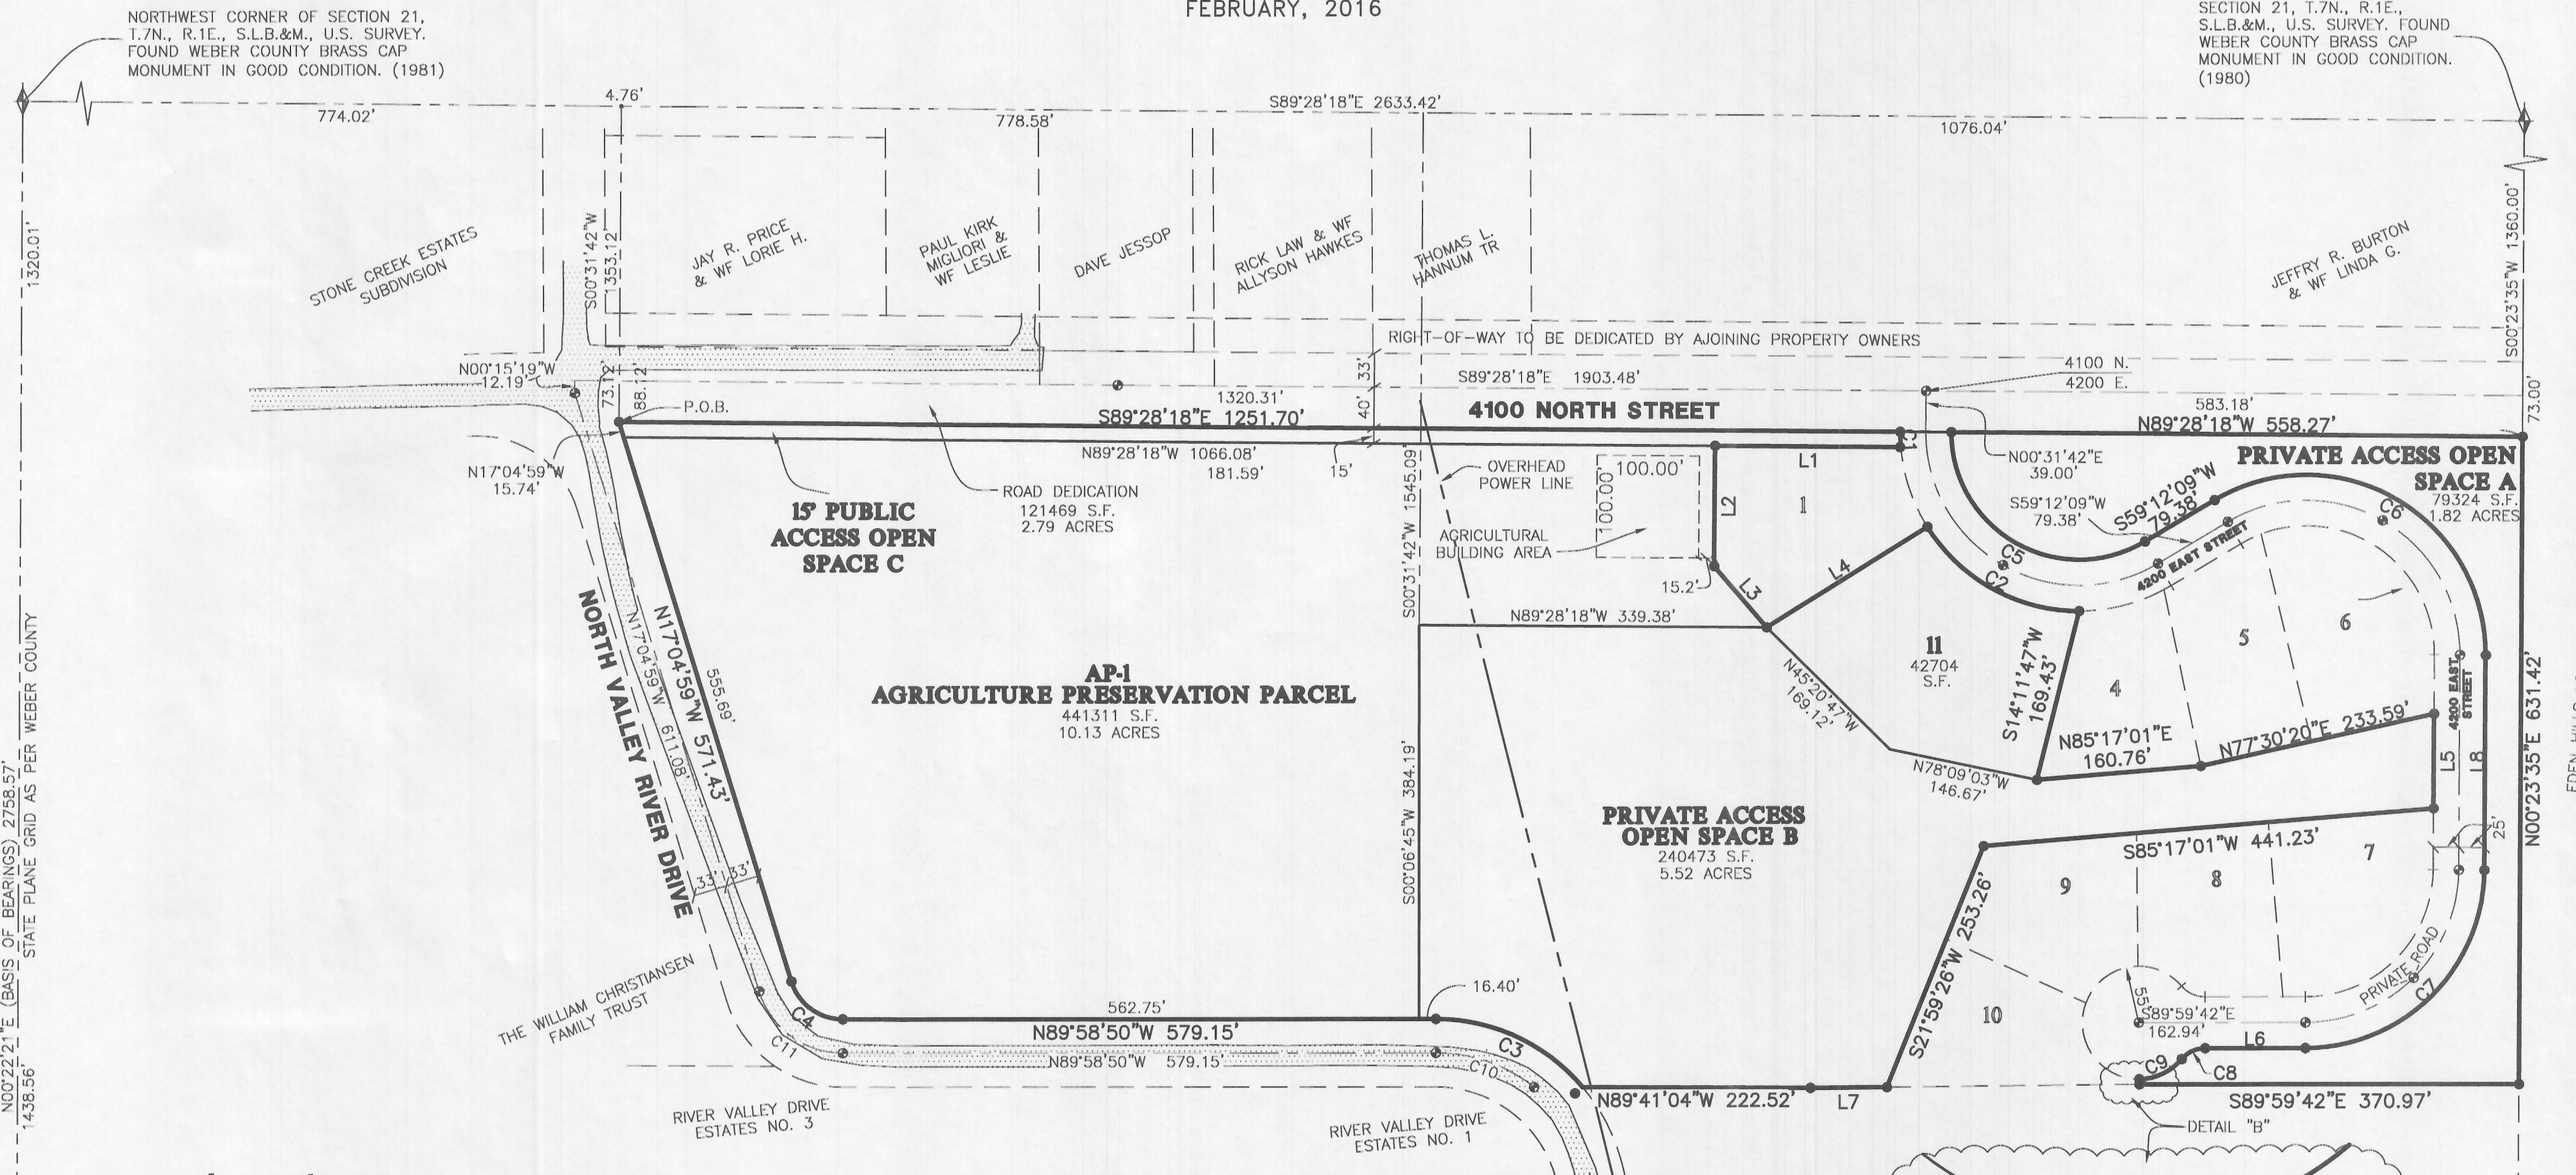

- Legend**
- = SECTION CORNER
  - = LOCATION OF CENTERLINE STREET
  - = SET 5/8" REBAR AND PLASTIC CAP STAMPED "REEVE & ASSOCIATES"
  - = TEST PIT
  - = BOUNDARY LINE
  - = LOT LINE
  - = ADJOINING PROPERTY
  - = EASEMENTS
  - = ROAD CENTER LINE
  - = SECTION TIE LINE
  - = PUBLIC UTILITY EASEMENT
  - = GRAVEL BIKE/WALKING PATH

**Narrative**  
THE PURPOSE OF THIS PLAT IS TO DIVIDE THIS PROPERTY INTO LOTS AND STREETS. NORTH LINE WAS HELD AT RECORD OF 1320 FROM THE NORTH LINE OF THE QUARTER. THE EAST LINE WAS HELD TO THE EAST LINE OF THE QUARTER. THE SOUTH LINE FOLLOWS AN EXISTING LONG ESTABLISHED FENCELINE. THE WEST IS HELD TO THE CENTERLINE OF NORTH RIVER DRIVE. ALL BOUNDARY CORNERS AND REAR LOT CORNERS WERE SET WITH A 3/4" REBAR AND PLASTIC CAP STAMPED "REEVE & ASSOCIATES". ALL FRONT LOT CORNERS WERE SET WITH A LEAD PLUG IN THE TOP BACK OF CURB AT THE EXTENSION OF THE SIDE LOT LINES.

**Agricultural Notice**  
"AGRICULTURE IS THE PREFERRED USE IN THE AGRICULTURAL ZONES. AGRICULTURAL OPERATIONS AS SPECIFIED IN THE ZONING ORDINANCE FOR A PARTICULAR ZONE ARE PERMITTED AT ANY TIME INCLUDING THE OPERATION OF FARM MACHINERY AND NO ALLOWED AGRICULTURAL USE SHALL BE SUBJECT TO RESTRICTION ON THE BASIS THAT IT INTERFERES WITH ACTIVITIES OF FUTURE RESIDENTS OF THIS SUBDIVISION." (AMD. ORD. #3-82, JANUARY 26, 1982; ORD. #2002-3, MARCH 05, 2002)

**Basis of Bearings**  
THE BASIS OF BEARINGS FOR THIS PLAT IS THE SECTION LINE BETWEEN THE WEST QUARTER CORNER AND THE NORTHWEST CORNER OF SECTION 21, T.7N., R.1E., S.L.B.&M., U.S. SURVEY. SHOWN HEREON AS N00°22'21"E.

**Line Table**

LINE	BEARING	DISTANCE
L1	N89°29'03"W	181.58'
L2	S00°31'42"W	117.85'
L3	S40°41'04"E	78.76'
L4	N58°06'10"E	185.11'
L5	S00°23'35"W	91.98'
L6	N89°59'42"W	98.13'
L7	S89°28'36"W	74.69'
L8	N00°23'35"E	209.33'

**Curve Table**

#	RADIUS	ARC LENGTH	CHD LENGTH	TANGENT	CHD BEARING	DELTA
C1	175.00'	14.98'	14.98'	7.50'	S07°15'06"E	4°54'19"
C2	175.00'	177.13'	169.67'	96.99'	S60°53'38"E	57°59'36"
C3	187.71'	163.27'	158.18'	87.21'	N65°03'43"W	49°50'14"
C4	52.51'	66.81'	62.39'	38.78'	N53°31'55"W	72°53'51"
C5	125.00'	263.69'	217.45'	220.34'	S60°21'49"E	120°52'03"
C6	175.00'	370.16'	304.91'	310.52'	S60°12'08"E	121°11'26"
C7	175.00'	273.70'	246.65'	173.82'	S45°11'56"W	89°36'42"
C8	30.00'	26.01'	25.21'	13.89'	S65°09'54"W	49°40'47"
C9	55.00'	47.19'	45.75'	25.16'	S64°54'13"W	49°09'26"
C10	154.71'	103.48'	101.56'	53.76'	N70°49'09"W	38°19'22"
C11	85.51'	108.79'	101.60'	63.16'	N53°31'55"W	72°53'51"

**Weber County Planning Commission Approval**  
THIS IS TO CERTIFY THAT THIS SUBDIVISION PLAT WAS DULY APPROVED BY THE WEBER COUNTY PLANNING COMMISSION. SIGNED THIS \_\_\_\_\_ DAY OF \_\_\_\_\_, 20\_\_\_\_

CHAIRMAN, WEBER COUNTY PLANNING COMMISSION \_\_\_\_\_

**Weber County Engineer**  
I HEREBY CERTIFY THAT THE REQUIRED PUBLIC IMPROVEMENT STANDARDS AND DRAWINGS FOR THIS SUBDIVISION CONFORM WITH THE COUNTY STANDARDS AND THE AMOUNT OF THE FINANCIAL GUARANTEE IS SUFFICIENT FOR THE INSTALLATION OF THESE IMPROVEMENTS.

\_\_\_\_\_

**Weber County Commission Acceptance**  
THIS IS TO CERTIFY THAT THIS SUBDIVISION PLAT, THE DEDICATION OF STREETS AND OTHER PUBLIC WAYS AND FINANCIAL GUARANTEE OF PUBLIC IMPROVEMENTS ASSOCIATED WITH THIS SUBDIVISION, THEREON ARE HEREBY APPROVED AND ACCEPTED BY THE COMMISSIONERS OF WEBER COUNTY, UTAH.

SIGNED THIS \_\_\_\_\_ DAY OF \_\_\_\_\_, 20\_\_\_\_

TITLE \_\_\_\_\_

**Weber County Surveyor**  
I HEREBY CERTIFY THAT THE WEBER COUNTY SURVEYOR'S OFFICE HAS REVIEWED THIS PLAT FOR MATHEMATICAL CORRECTNESS, SECTION CORNER DATA, AND FOR HARMONY WITH LINES AND MONUMENTS ON RECORD IN COUNTY OFFICES. THE APPROVAL OF THIS PLAT BY THE WEBER COUNTY SURVEYOR DOES NOT RELIEVE THE LICENSED LAND SURVEYOR WHO EXECUTED THIS PLAT FROM THE RESPONSIBILITIES AND/OR LIABILITIES ASSOCIATED THEREWITH.

SIGNED THIS \_\_\_\_\_ DAY OF \_\_\_\_\_, 20\_\_\_\_

**Weber County Attorney**  
I HAVE EXAMINED THE FINANCIAL GUARANTEE AND OTHER DOCUMENTS ASSOCIATED WITH THIS SUBDIVISION PLAT, AND IN MY OPINION THEY CONFORM WITH THE COUNTY ORDINANCE APPLICABLE THERETO AND NOW IN FORCE AND EFFECT.

SIGNED THIS \_\_\_\_\_ DAY OF \_\_\_\_\_, 20\_\_\_\_

**Weber-Morgan Health Department**  
I HEREBY CERTIFY THAT THE SOILS, PERCOLATION RATES, AND SITE CONDITIONS FOR THIS SUBDIVISION HAVE BEEN INVESTIGATED BY THIS OFFICE AND ARE APPROVED FOR ON-SITE WASTEWATER DISPOSAL SYSTEMS.

SIGNED THIS \_\_\_\_\_ DAY OF \_\_\_\_\_, 20\_\_\_\_