

Dixie Land Estates

A part of Section 21, T7N, R2W, SLB&M, U.S. Survey
Weber County, Utah
July 2016

ZONING INFORMATION

This property is Zoned A-2 (Agricultural) and has the following building setbacks:

- Front Yard = 30 feet
- Side Yard = 10 feet minimum
(Facing Street on Corner Lot = 20 feet)
(Accessory Building = 10 feet)
- Back Yard = 30 feet
(Accessory Building = 1 foot)
- Building Height = 35 feet
(one story minimum)
(Accessory Building Height = 25 feet)

FLOOD PLAIN

This property lies entirely within flood zone X (unshaded) as shown on the FEMA Flood Insurance Rate Map for Weber County, Utah, Community Panel Number 49057C0200 E dated 16 December 2005. Flood Zone X is defined as "Areas determined to be outside the 0.2% annual chance flood plain" (no shading)

WEBER COUNTY ENGINEER

I hereby certify that the required public improvement standards and drawings for this subdivision conform with County standards and the amount of the financial guarantee is sufficient for the installation of these improvements.

 Weber County Engineer

WEBER COUNTY ATTORNEY

I have examined the financial guarantee and other documents associated with this subdivision plat, and in my opinion they conform with the County Ordinance applicable thereto and now in force and effect.
 Signed this ____ day of _____, 2016.

 Weber County Attorney

WEBER COUNTY SURVEYOR

I hereby certify that the Weber County Surveyor's Office has reviewed this plat for mathematical correctness, section corner data, and for harmony with lines and monument on record in County Offices. The approval of this plat by the Weber County Surveyor does not relieve the licensed Land Surveyor who executed this plat from the responsibilities and/or liabilities associated therewith.
 Signed this ____ day of _____, 2016.

 Weber County Surveyor

WEBER-MORGAN HEALTH DEPARTMENT

I hereby certify that the soils, percolation rates, and site conditions for this subdivision have been investigated by this office and are approved for on-site wastewater disposal systems.
 Signed this ____ day of _____, 2016.

 Director - Weber Morgan Health Department

TAYLOR WEST WEBER WATER

This is to certify that this subdivision plat was duly approved by Taylor West Weber Water.
 Signed this ____ day of _____, 2016.

 Taylor West Weber Water

HOOPER WATER IMPROVEMENT DISTRICT

This is to certify that this subdivision plat was duly approved by Hooper Water Improvement District.
 Signed this ____ day of _____, 2016.

 Hooper Water Improvement District

WEBER COUNTY PLANNING COMMISSION APPROVAL


This is to certify that this subdivision plat was duly approved by the Weber County Planning Commission.
 Signed this ____ day of _____, 2016.

 Chairman, Weber County Planning Commission

WEBER COUNTY COMMISSION ACCEPTANCE

This is to certify that this subdivision plat, the dedication of streets and other public ways and financial guarantee of public improvements associated with this subdivision, thereon are hereby approved and accepted by the commissioners of Weber County, Utah.
 Signed this ____ day of _____, 2016.

 Chairman, Weber County Commission

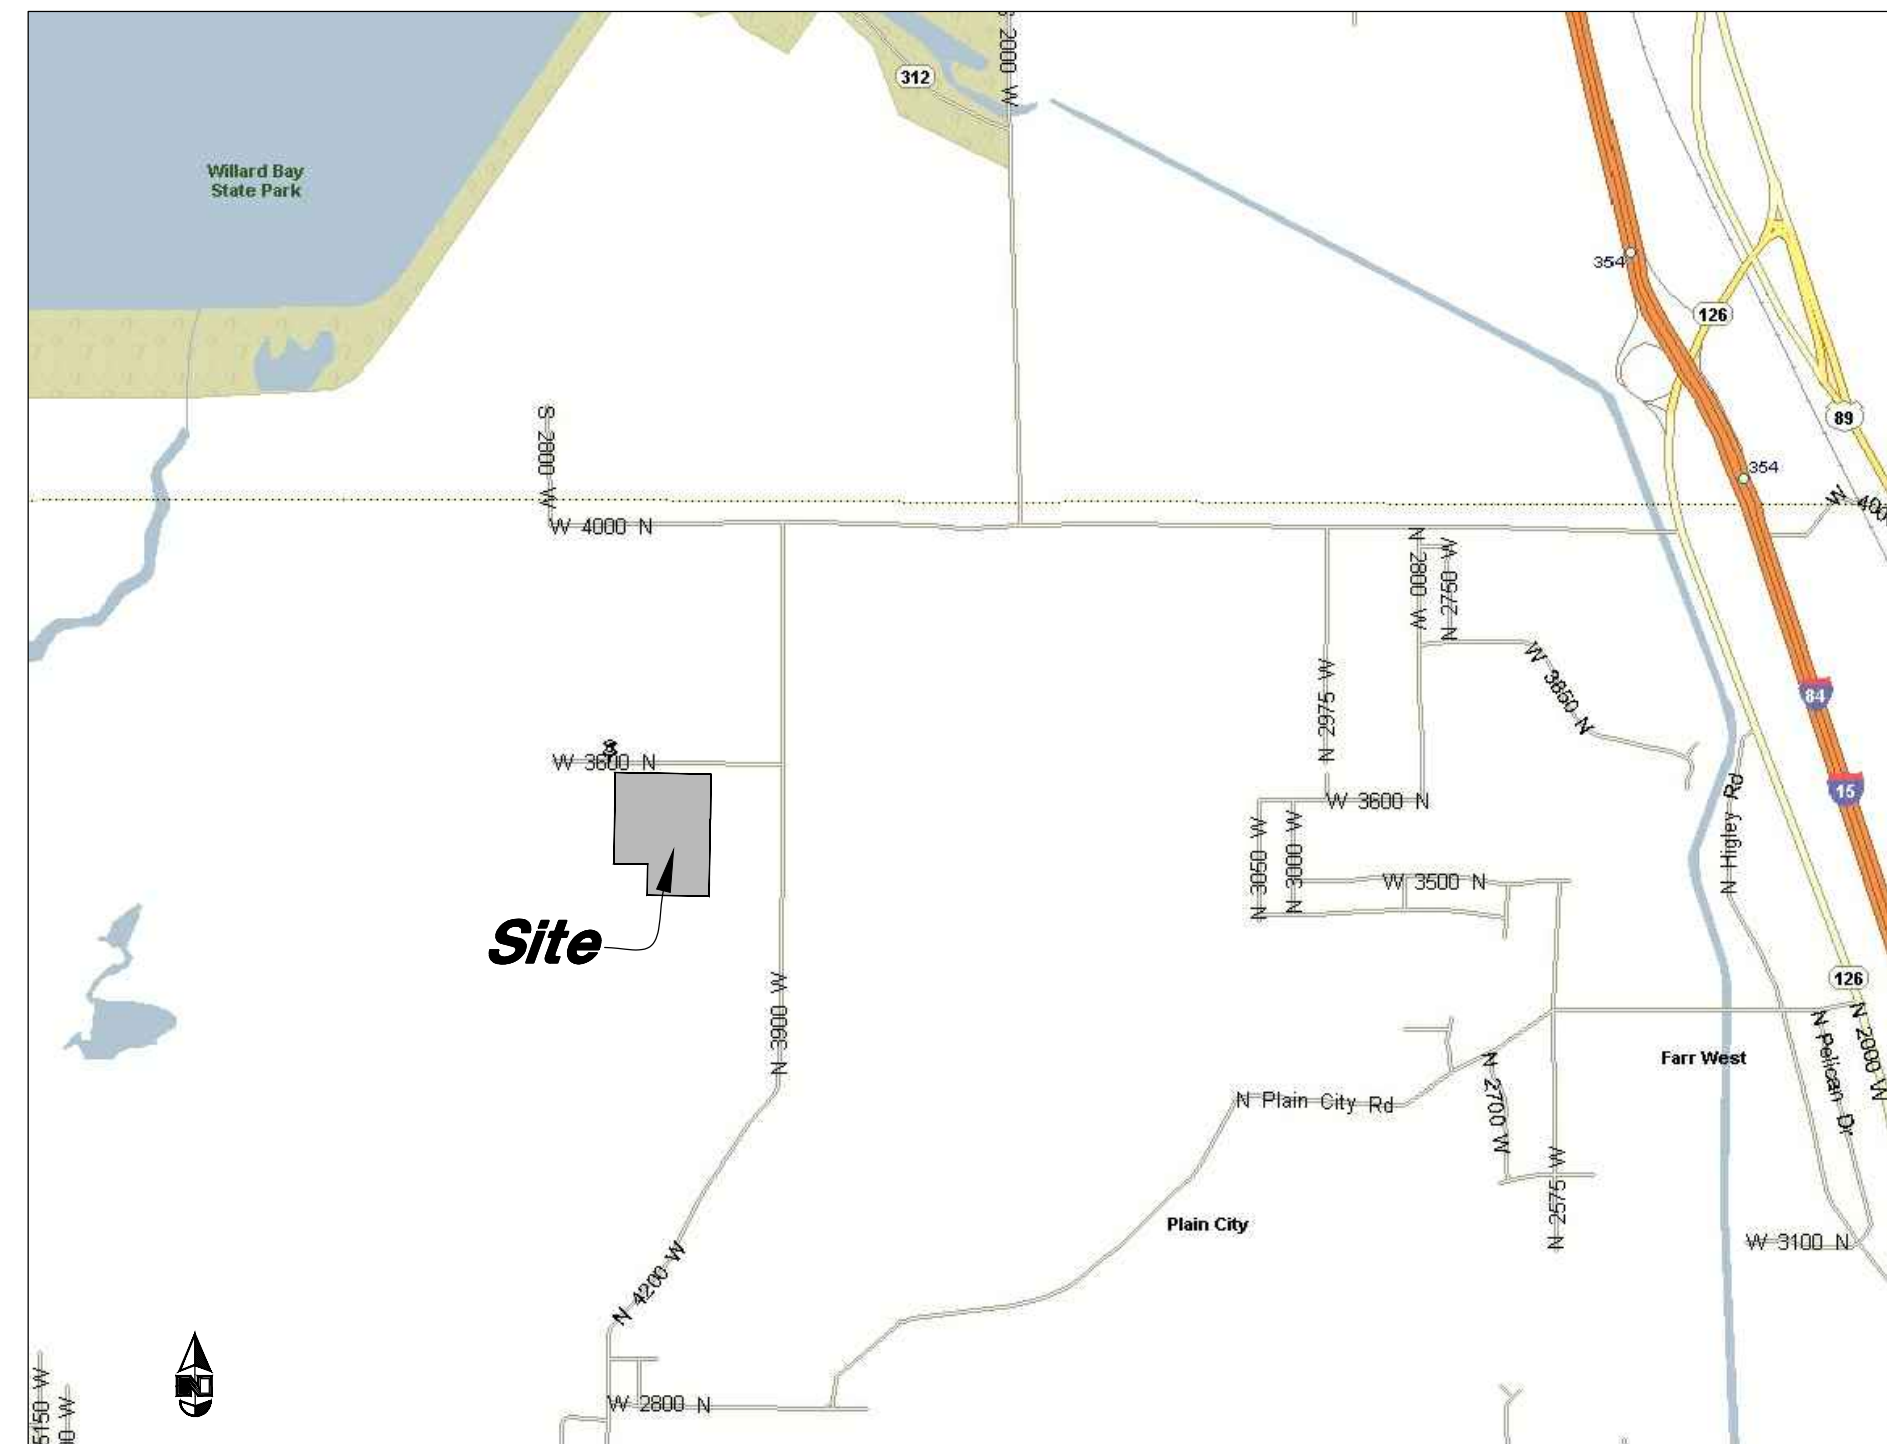

VICINITY MAP
 Not to Scale

SURVEYOR'S CERTIFICATE

I, Andy Hubbard, do hereby certify that I am a Professional Land Surveyor in the State of Utah, and that I hold Certificate No. 6242920 in accordance with Title 58, Chapter 22, of the Professional Engineers and Land Surveyors Licensing Act. I also certify that I have completed a survey of the property described hereon in accordance with Section 17-23-17 and that I have verified all measurements shown hereon this plat at Dixie Land Estates in Weber County, Utah and that it has been correctly drawn to the designated scale and is a true and correct representation of the following description of lands included in said subdivision, based on data compiled from records in the Weber County Recorder's Office. Monuments have been found or placed as represented on this plat.

Signed this ____ day of _____, 2016.

6242920
 License No.

 Andy Hubbard

OWNERS DEDICATION

We, the undersigned, Owners of the hereon described tract of land, hereby set apart and subdivide the same into lots and streets, as shown on this plat and name said tract of land Dixie Land Estates and hereby dedicate, grant and convey to Weber County, Utah all those parts or portions of said tract of land designated as streets, the same to be used as public thoroughfares forever, and also dedicate to Weber County those certain strips for easements for public utilities and drainage purposes, as shown hereon, the same to be used for installation, maintenance and operation of public utility service lines and drainage, as may be authorized by Weber County, with no buildings or structures being erected within such easements.

Signed this ____ Day of _____, 2016.

- Dale Satterthwaite -

 Dale Satterthwaite

ACKNOWLEDGMENT

State of Utah }
 County of _____ } ss

The foregoing instrument was acknowledged before me this ____ day of _____, 2016 by Dale Satterthwaite.

Residing At: _____ A Notary Public commissioned in Utah

Commission Number: _____

Commission Expires: _____ Print Name

DESCRIPTION

Part of the Southwest Quarter of Section 21, Township 7 North, Range 2 West, Salt Lake Base and Meridian, U.S. Survey; Beginning 16.5 feet South 0°53'39" West and 300.00 feet South 88°59'16" East from the Northwest Corner of the Southwest Quarter of said Section 21; running thence South 0°53'39" West 972.88 feet; thence East 360 feet; thence South 330 feet, thence East 660 feet; thence North 1303.5 feet, thence West 1020 feet to the place of beginning.

Together with and subject to a 25 foot Right-of-Way adjacent to the East Line of the above described Tract of Land.

NARRATIVE

This Subdivision Plat was requested by Mr. Dale Satterthwaite for the purpose of Subdividing and establishing the Dixie Land Estates Subdivision, located in Weber County, Utah.

A line between the Southwest Quarter Corner and the South Quarter Corner of Section 21 with a Bearing of S 88°59'16" E was used as the Basis of Bearings.

A 13.5 foot wide Road Dedication to Weber County for the purpose of widening and maintaining 3600 North Street that runs along the North side of the Property as depicted on this Survey.

A 10.0 foot wide Public Utility Easement (P.U.E.) surrounding the entire property allows for any maintenance of Public Utilities.

Property Corners were recovered with Rebar & GBEN Cap along Northwest Corner of the property as depicted on this Survey.

NOTE:

1. 10' Wide Public Utility Easements along the front and rear of each lot as shown.
2. No Building Exist on the Site or within 30' of the boundary unless otherwise shown.

DEVELOPER:
 Dale Satterthwaite
 1405 North 7425 East
 Huntsville, Utah 84317
 (801) 430-0455

ENGINEER:
 Great Basin Engineering
 c/o Andy Hubbard, PLS
 5746 South 1475 East Suite 200
 Ogden, Utah 84405
 (801) 394-4515

Sheet 1 of 2

WEBER COUNTY RECORDER

ENTRY NO. _____ FEE PAID _____
 FILED FOR RECORD AND
 RECORDED _____ AT _____
 IN BOOK _____ OF OFFICIAL
 RECORDS, PAGE _____ RECORDED
 FOR _____

 WEBER COUNTY RECORDER

BY: _____ DEPUTY




TENTATIVE FINAL

Dixie Land Estates


A part of Section 21, T7N, R2W, SLB&M, U.S. Survey

Weber County, Utah

July 2016

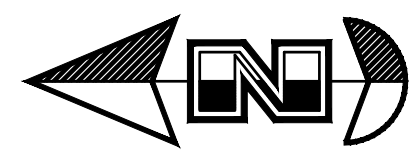

Scale: 1" = 60'

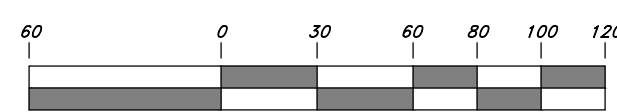


Graphic Scale

1300ft to here from 3900 West. Sec.106-2-3

Legend

- ⊙ Monument to be set (Rad.) Radial Line (N/R) Non-Radial Line
- PUE Public Utility Easement
- PU&DE Public Utility & Drainage Easement
- Fence
- Set Hub & Tack
- A will be set Nail in Curb
- ⊙ Extension of Property
- ⊙ Set 5/8"x 24" Long Rebar & Cap w/ Lathe
- ▨ Road Dedication
- ▨ Existing Building

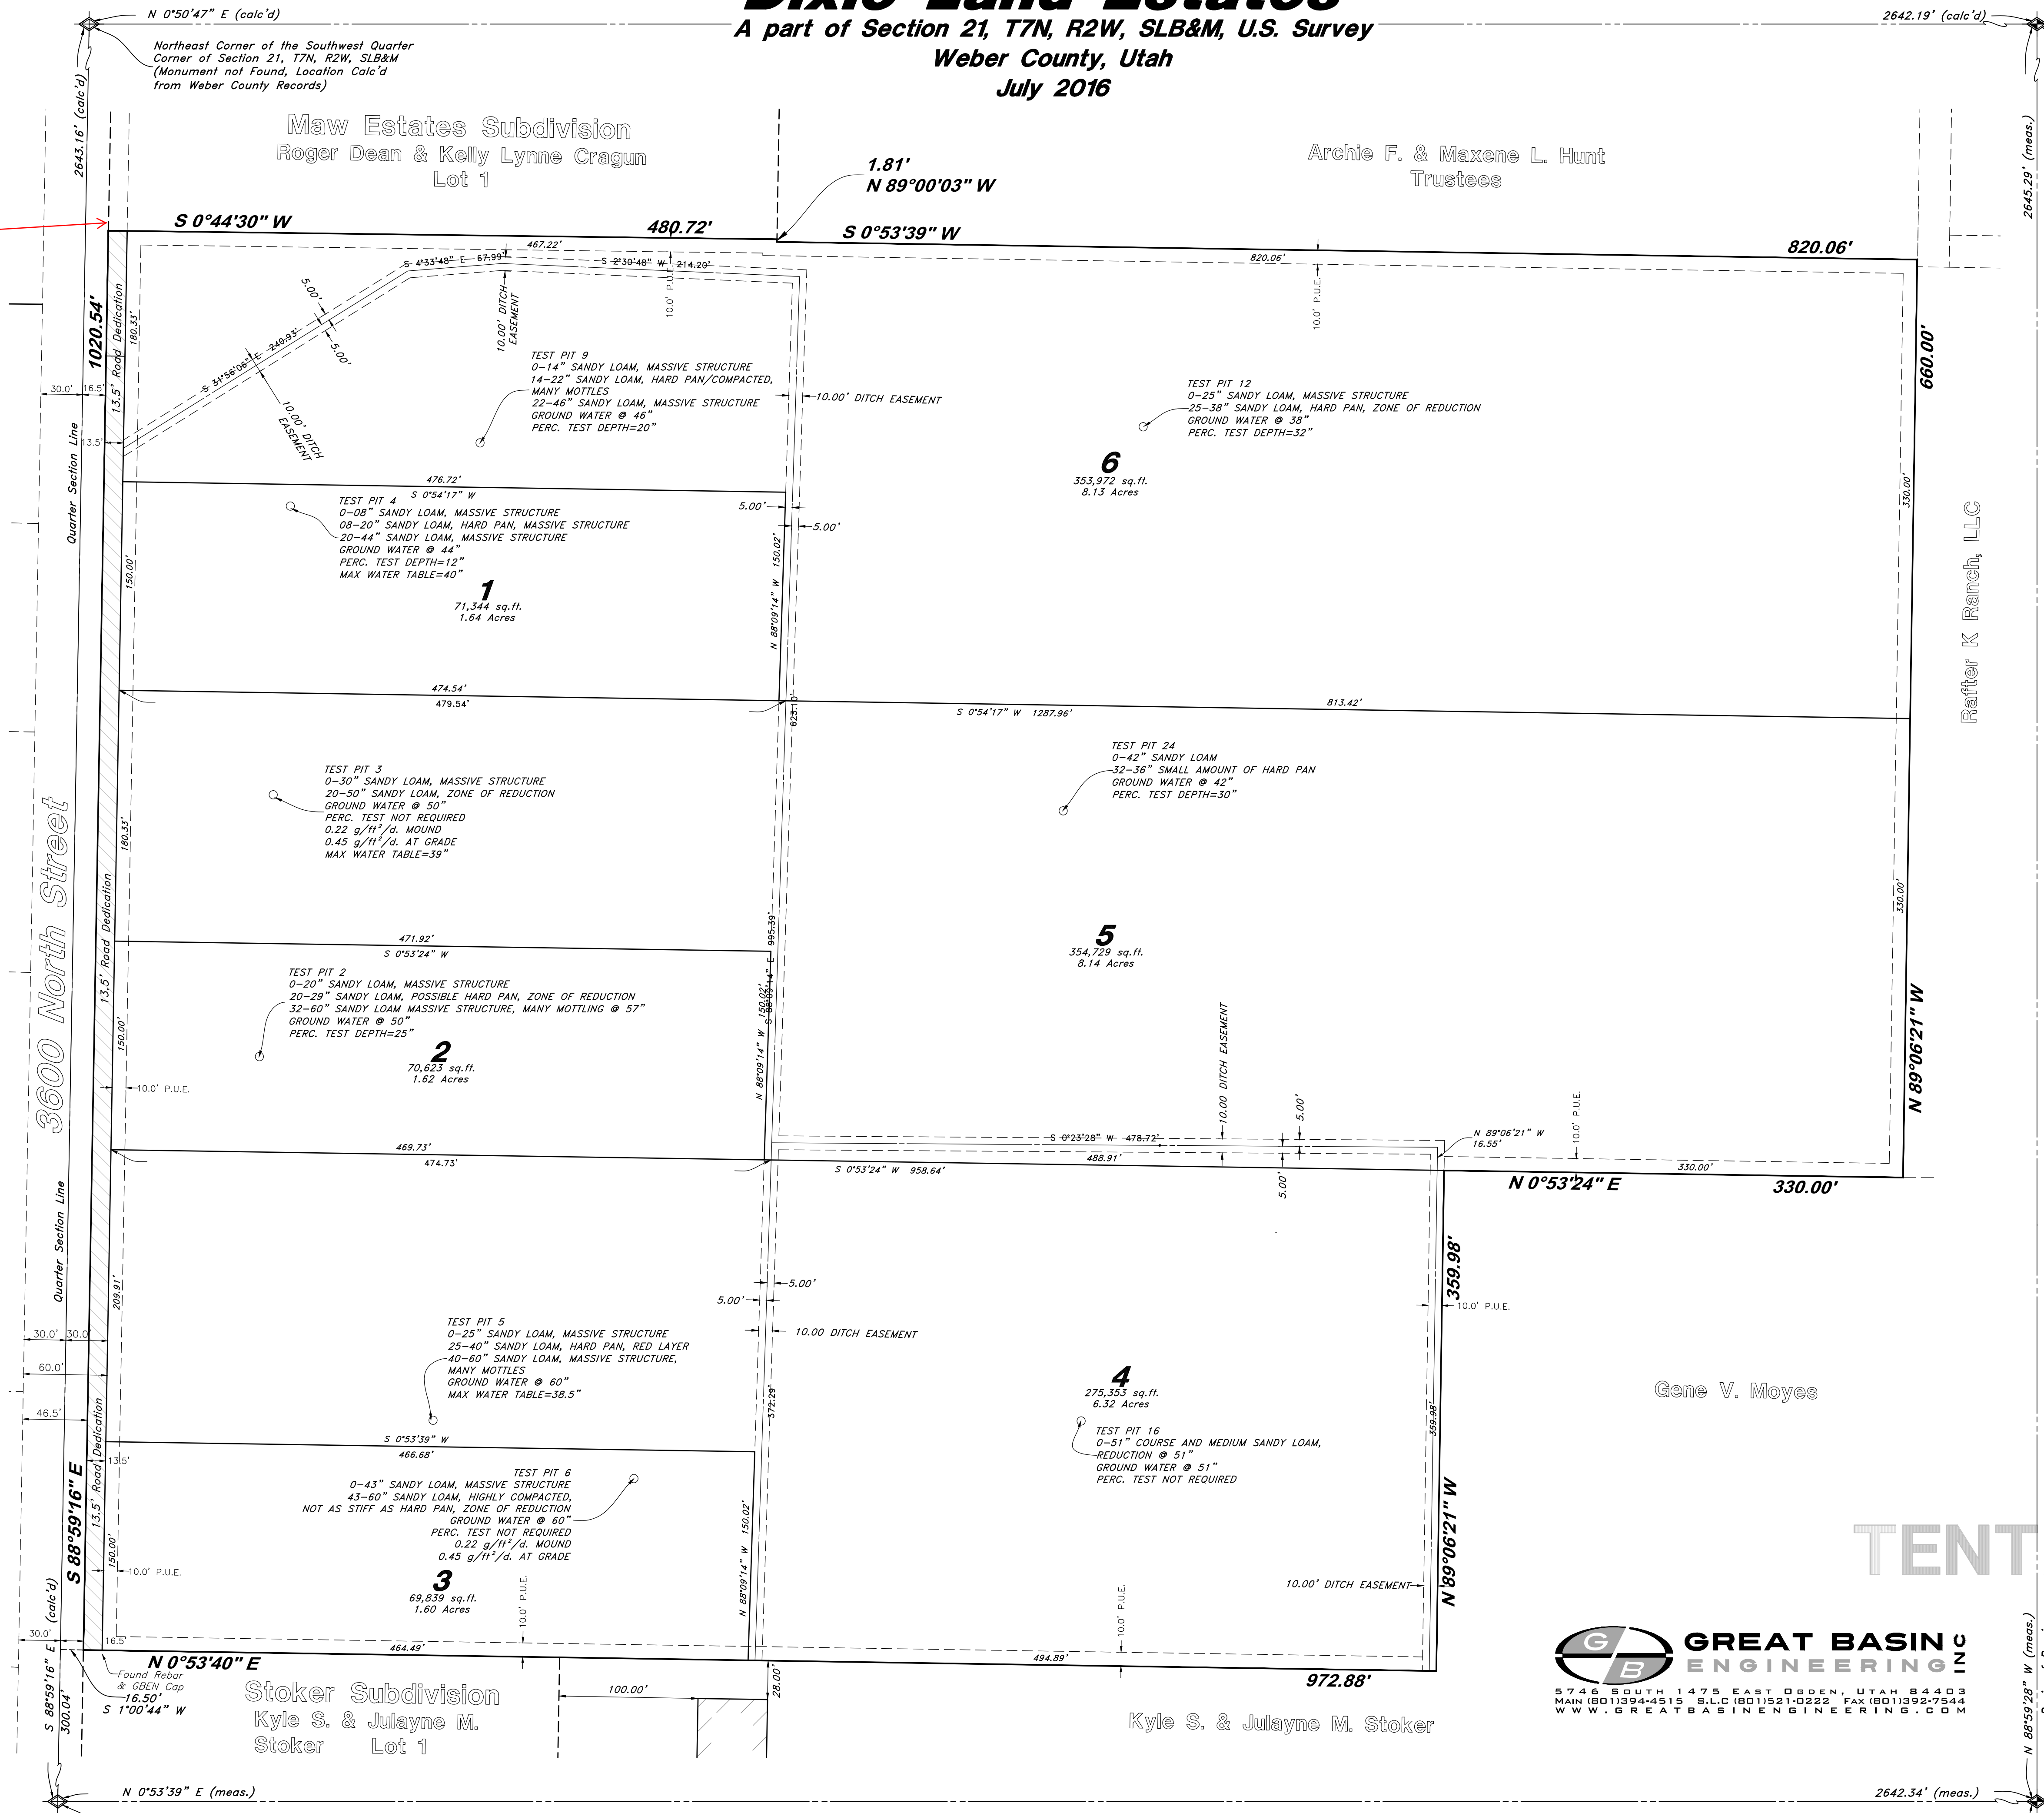

TENTATIVE FINAL

GREAT BASIN ENGINEERING
 5746 SOUTH 1475 EAST OGDEN, UTAH 84403
 MAIN (801)394-4515 S.L.C (801)521-0222 FAX (801)392-7544
 WWW.GREATBASINENGINEERING.COM

ENGINEER:
 Great Basin Engineering
 c/o Andy Hubbard
 5746 South 1475 East Suite 200
 Ogden, Utah 84405
 (801) 394-4515

DEVELOPER:
 Dale Satterthwaite
 1405 North 7425 East
 Huntsville, Utah 84317
 (801) 430-0455

Sheet 2 of 2

WEBER COUNTY RECORDER


ENTRY NO. _____ FEE PAID _____

RECORDED _____ FILED FOR RECORD AND _____ AT _____



IN BOOK _____ OF OFFICIAL RECORDS, PAGE _____ RECORDED FOR _____

WEBER COUNTY RECORDER

BY: _____ DEPUTY

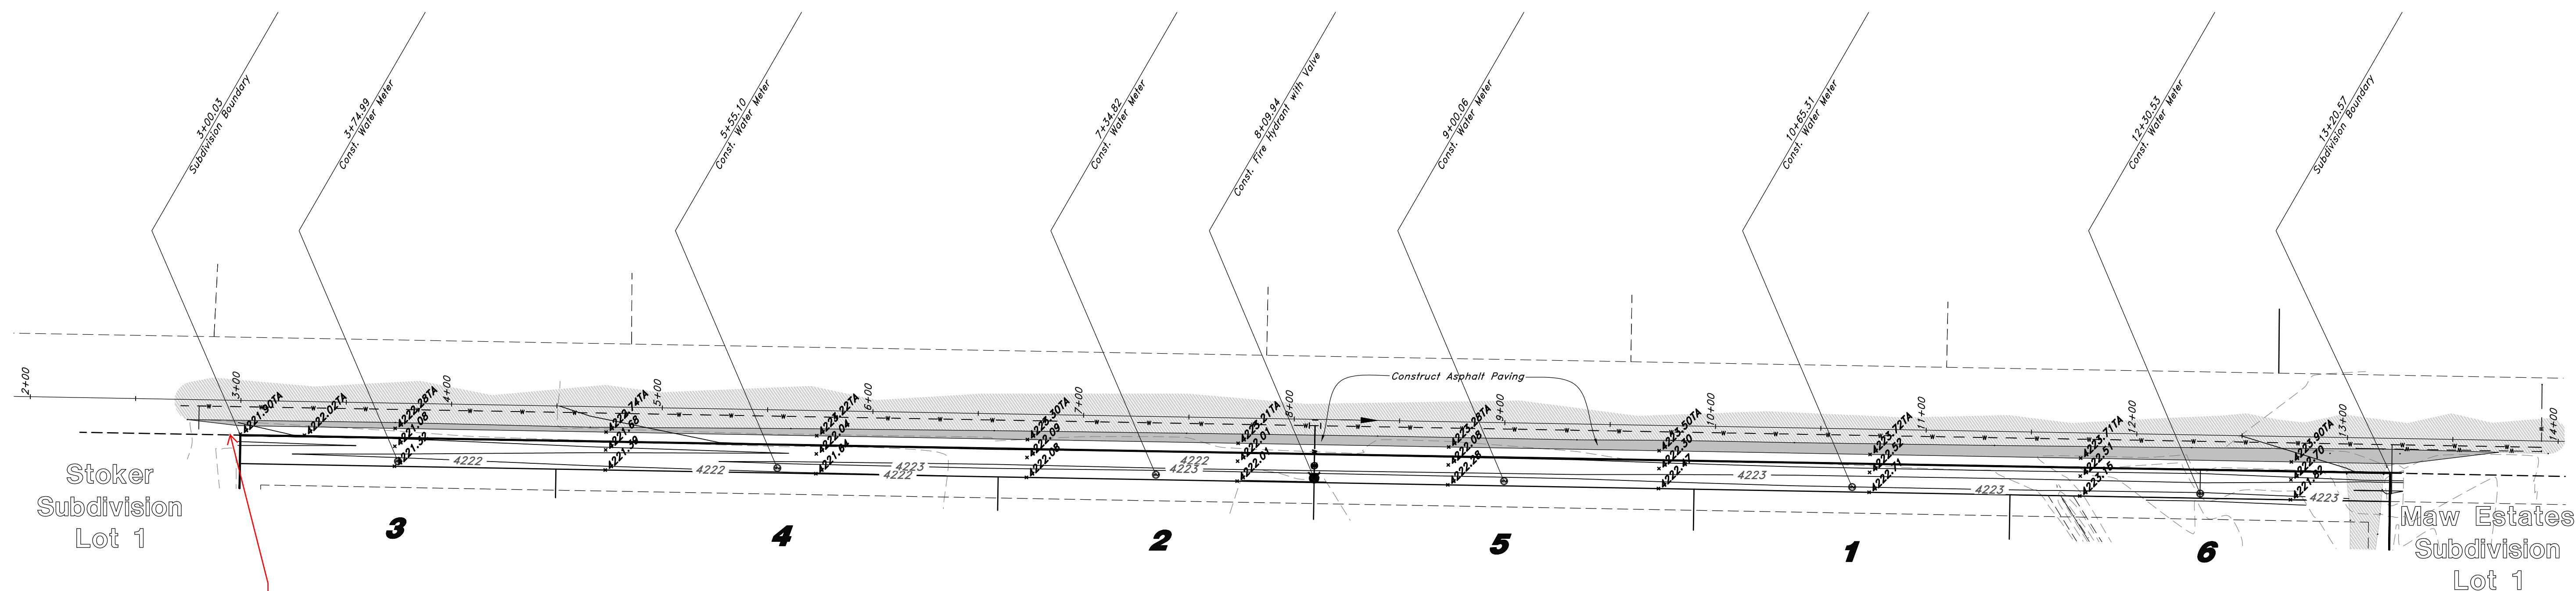

3600 North Street

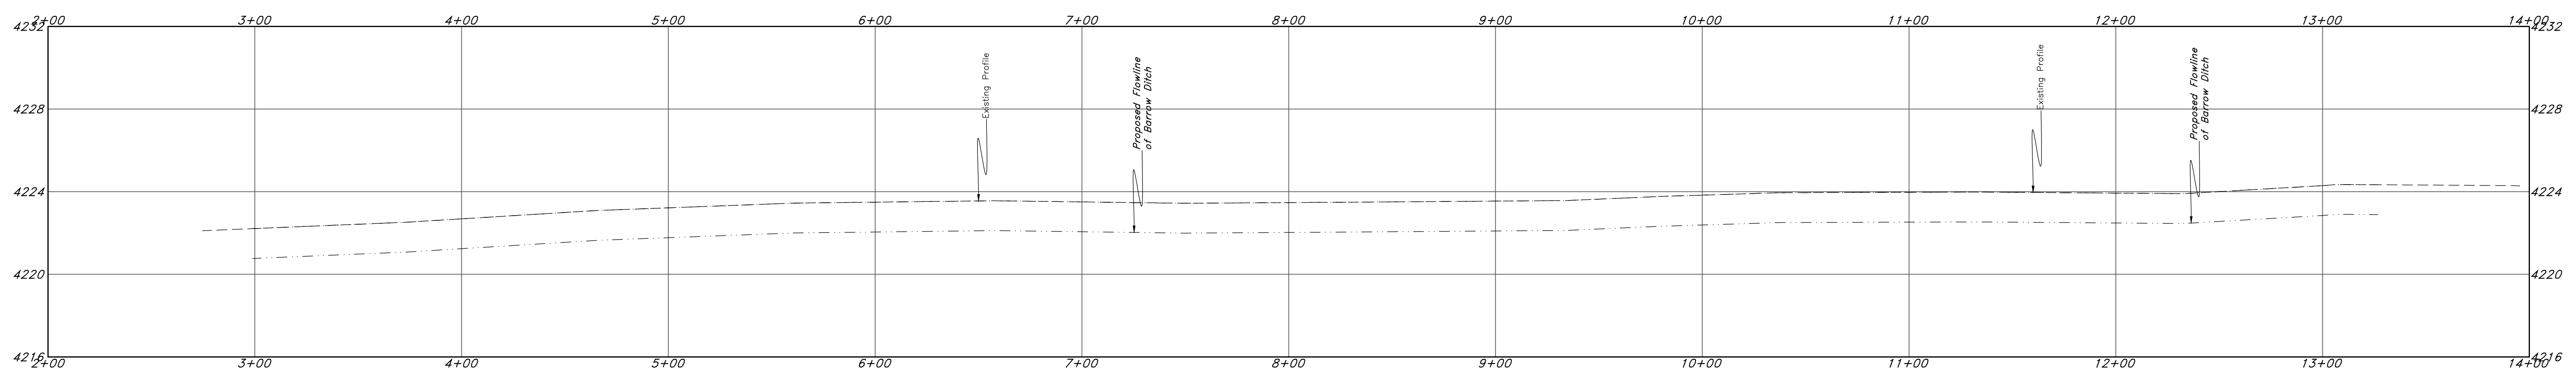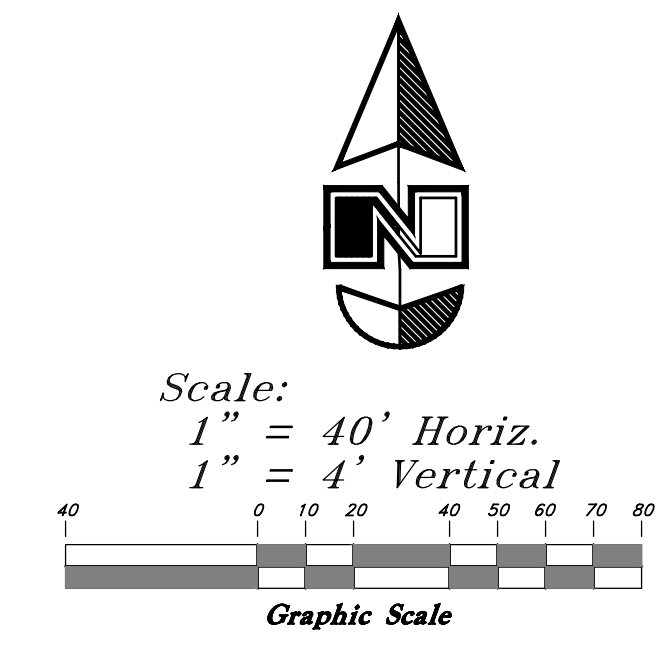


- NOTES**
- All construction shall conform to Weber County standards and specifications.
 - Underground utility piping materials will meet or exceed Weber County Standards.
 - All inlet grates shall be bicycle safe.
 - All fire hydrants and access roads shall be installed before prior to any construction of any buildings.
 - All fire hydrants shall be placed with 4 1/2 inch connections facing the point of access for the Fire Department Apparatus.
 - Prior to the beginning of construction of any buildings, a fire flow test of new hydrants shall be conducted to verify the actual fire flow for this project. The Fire Prevention Division shall witness this test and shall be notified a minimum of 48 hours prior to the test.

CAUTION NOTICE TO CONTRACTOR

The contractor is specifically cautioned that the location and/or elevation of existing utilities as shown on these plans are based on records of the various utility companies and, where possible, measurements taken in the field. The information is not to be relied on as being exact or complete. The contractor must call the appropriate utility company at least 48 hours before any excavation to request exact field location of utilities. It shall be the responsibility of the contractor to relocate all existing utilities which conflict with the proposed improvements shown on the plans.

PRIVATE ENGINEER'S NOTICE TO CONTRACTORS

The Contractor agrees that he shall assume sole and complete responsibility for job site conditions during the course of construction of this project, including safety of all persons and property; that this requirement shall apply continuously and not be limited to normal working hours; and that the contractor shall defend, indemnify, and hold the owner and the engineer harmless from any and all liability, real or alleged, in connection with the performance of work on this project, excepting for liability arising from the sole negligence of the owner or the engineer.

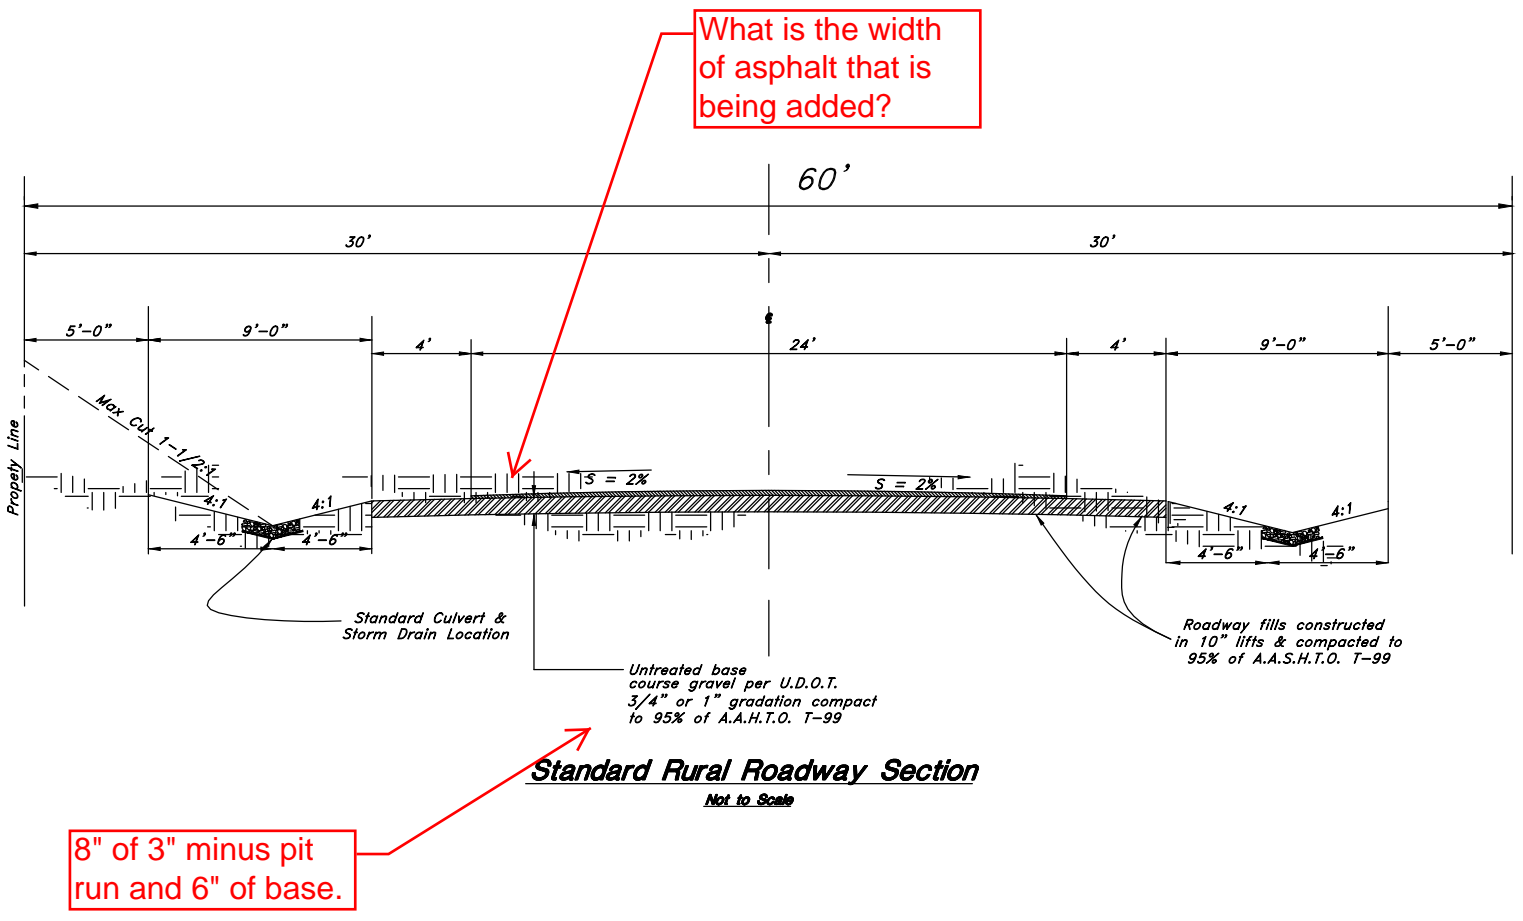

Legend
(Note: All items may not appear on drawing)
(Some items may appear Rotated)

| | | |
|---------------------|----------------------------|----------|
| San. Sewer Manhole | Corrugated Metal Pipe | CMP |
| Water Manhole | Concrete Pipe | CP |
| Storm Drain Manhole | Reinforced Concrete Pipe | RCP |
| Cleanout | Ductile Iron | DI |
| Electrical Manhole | Polyvinyl Chloride | PVC |
| Catch Basins | Top of Asphalt | TA |
| Exist. Water Valve | Edge of Asphalt | EA |
| Water Valve | Centerline | CL |
| Sanitary Sewer | Flowline | FL |
| Culinary Water | Finish Floor | FF |
| Gas Line | Top of Curb | TC |
| Irrigation Line | Top of Wall | TW |
| Storm Drain | Top of Walk | TW |
| Telephone Line | Top of Concrete | TCN |
| Secondary Waterline | Natural Ground | NG |
| Power Line | Finish Grade | FG |
| Fire Line | Match Existing | ME |
| Land Drain | Fire Department Connection | FDC |
| Power pole | Finish Contour | FC |
| Power pole w/guy | Exist. Contour | EC |
| Light Pole | Finish Grade | 95.3574 |
| Fence | Exist. Grade | 95.3214 |
| Flowline of ditch | Ridge Line | R |
| Overhead Power line | Existing Asphalt | [Symbol] |
| New Concrete | New Asphalt | [Symbol] |
| Spill Curb & Gutter | Heavy Duty Asphalt | [Symbol] |
| | Existing Concrete | [Symbol] |



TENTATIVE FINAL

GREAT BASIN ENGINEERING
 5746 SOUTH 1475 EAST OGDEN, UTAH 84403
 MAIN 8017994451 • FAX 8015210222 • EX 18011392-7544
 WWW.GREATBASINENGINEERING.COM

Plan & Profile
Dixie Land Estates
 Approximately 3600 North 4200 West
 Weber County, Utah
 A part of Section 21, T7N, R2W, S1&2E, U.S. Survey

6 July, 2016
 SHEET NO. **1**
 1-800-862-4111
 14N773