



VICINITY MAP (Not to Scale)

Legend

- Monument to be set (N/R) Radial Line (N/R) Non-Radial Line
- PUE Public Utility Easement
- PUBDE Public Utility & Drainage Easement
- Fence
- Set Hub & Tack
- A will be set Nail in Curb
- Extension of Property
- Set 5/8" x 24" Long Rebar & Cap w/ Lathe

AGRICULTURAL NOTE



Agriculture is the preferred use in the agriculture zones. Agricultural operations as specified in the Land Use Code for a particular zone are permitted at any time including the operation of farm machinery and no allowed agricultural use shall be subject to restrictions on the basis that it interferes with activities of future residents of this subdivision.

Favero's Legacy Cluster Subdivision - Phase 1

A part of Section 28, T6N, R2W, SLB&M, U.S. Survey
Weber County, Utah
December 2016



Scale 1" = 60'

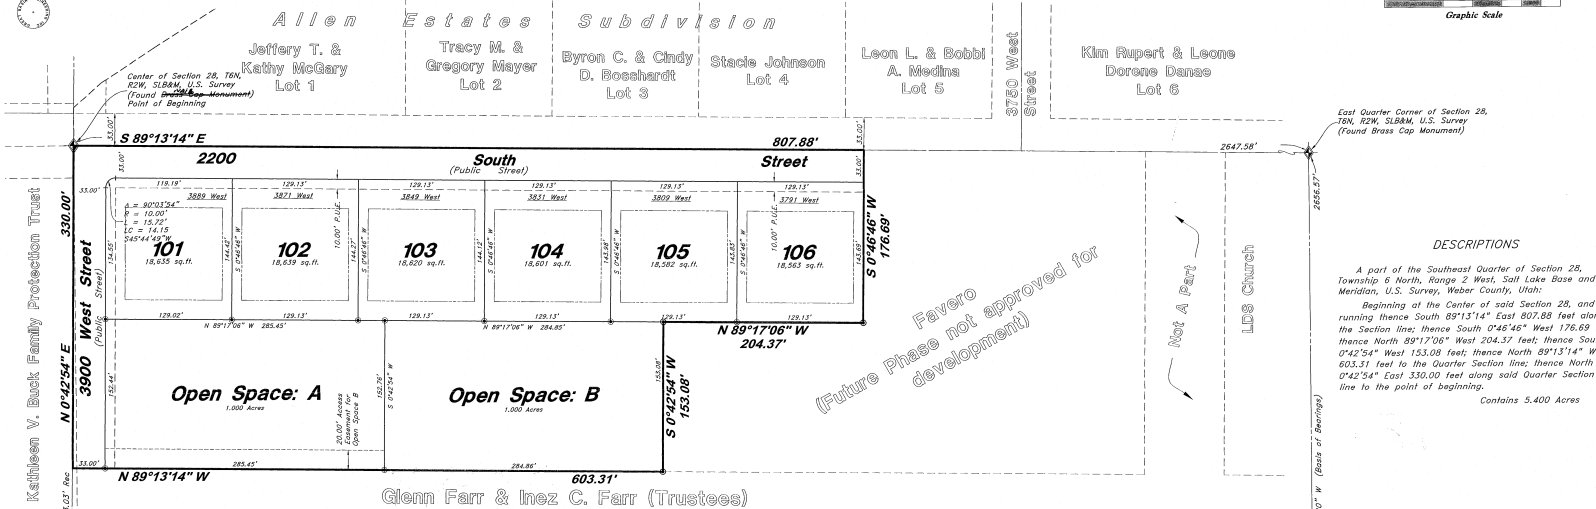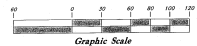

NARRATIVE

This Subdivision Plat was requested by Mr. Bob Favero for the purpose of creating seven (6) residential lots and two (2) Open Space Parcels.

Brass Cap Monuments were found at the East Quarter Corner and the Southeast Corner of Section 28, T6N, R2W, SLB&M.

A line bearing South 0°16'20" West between these two monuments was used as the Basis of Bearings.

Property Corners were monumented as depicted on this plat.

If Curb and Gutter is installed, "Nails will be set in the Top Back of Curb on the extension of the Property Line.

If Curb and Gutter is deferred, the front Property Corners will be required to have Rebar and Cap set.

NOTE

- Property is subject to a 20.0 foot wide Storm Drain Easement on an undivided parcel per Storm Water Document Entry #2710617.
- Open Space parcels within this development which are less than ten (10) acres in area may only be owned by an owner of a lot within this development.
- The open space parcel owner, whether an individual or an association, shall use, manage and maintain the owner's parcel in a manner that is consistent with the approved Open Space Preservation Plan.

Kathleen V. Beck Family Protection Trust
N 0°42'54" E
3900 West Street
(Public Street)

South Quarter Corner of Section 28, T6N, R2W, SLB&M, U.S. Survey (Found Brass Cap Monument)

FLOOD PLAIN

This property lies entirely within Flood Zone X (unshaded) as shown on the FEMA Flood Insurance Rate Map for Weber County, Utah, Community Panel Number 42027042E dated 16 Dec 2005. Flood Zone X is defined as "Areas determined to be outside the 0.2% annual chance flood plain" (no shading)

TAYLOR WEST WEBER WATER

This is to certify that this subdivision plat was duly approved by Taylor West Weber Water.

Signed this ___ day of ___, 2017.

HOOPER WATER IMPROVEMENT DISTRICT

This is to certify that this subdivision plat was duly approved by Hooper Water Improvement District.

Signed this ___ day of ___, 2017.

Hooper Water Improvement District

ENGINEER:
Great Basin Engineering, Inc.
c/o Andy Hubbard
5745 South 1475 East Suite 200
Ogden, Utah 84403
(801) 354-4515

DEVELOPER:
Bob Favero
2049 Buff Ridge Drive
Springville, UT 84076
(801) 444-3706
(801) 354-4515

GREAT BASIN ENGINEERING

5745 SOUTH 1475 EAST OGDEN, UTAH 84403
WWW.GREATBASINENGINEERING.COM

State of Utah
County of _____

ACKNOWLEDGMENT



The foregoing instrument was acknowledged before me this 17 day of April, 2017 by Robert L. Favero - Roger K. Favero & Giovanni D. Favero

Residing At: Ogden Utah

Commission Number: 679332

Commission Expires: 10/12/2018

Monica Dolan
Notary Public commissioned in Utah

WEBER COUNTY ENGINEER

I hereby certify that the required public improvement standards and drawings for this subdivision conform with County standards and the amount of the financial guarantee is sufficient for the installation of these improvements.

Signed this 17 day of April, 2017

Chuck Lewis
Weber County Engineer

WEBER COUNTY PLANNING COMMISSION APPROVAL

This is to certify that this subdivision plat was duly approved by the Weber County Planning Commission.

Signed this 3 day of MAY, 2017.

John A. Adams
Chairman, Weber County Planning Commission

WEBER COUNTY COMMISSION ACCEPTANCE

This is to certify that this subdivision plat, the dedication of streets and other public ways and financial guarantee of public improvements associated with this subdivision, thereon are hereby approved and accepted by the commissioners of Weber County, Utah.

Signed this 17 day of April, 2017.

John A. Adams
Chairman, Weber County Commission

Attest: Roger K. Favero
Title: Weber County Clerk

State of Utah
County of _____

the foregoing instrument was acknowledged before me this 17 day of April, 2017 by Robert L. Favero - Roger K. Favero & Giovanni D. Favero

Residing At: Ogden Utah

Commission Number: 679332

Commission Expires: 10/12/2018

Monica Dolan
Notary Public commissioned in Utah

WEBER COUNTY ATTORNEY

I have examined the financial guarantee and other documents associated with this subdivision plat, and in my opinion they conform with the County Ordinance applicable thereto and now in force and effect.

Signed this 17 day of April, 2017.

Chuck Lewis
Weber County Attorney

WEBER COUNTY SURVEYOR

I hereby certify that the Weber County Surveyor's Office has reviewed this plat for mathematical correctness, section corner data, and for harmony with lines and monument on record in County Offices. The approval of this plat by the Weber County Surveyor does not relieve the licensed Land Surveyor who executed this plat from the responsibilities and/or liabilities associated therewith.

Signed this 17 day of April, 2017.

John A. Adams
Weber County Surveyor

SEE RECORD OF SURVEY # 5715

SURVEYOR'S CERTIFICATE

I, Andy Hubbard, do hereby certify that I am a Professional Land Surveyor in the State of Utah, and that I hold Certificate No. 6242920 in accordance with Title 56, Chapter 22, of the Professional Engineers and Land Surveyors Licensing Act. I also certify that I have completed a survey of the property described herein in accordance with Section 17-2(1) and that I have verified all measurements shown herein this plat of Favero's Legacy Cluster Subdivision - Phase 1 in Weber County, Utah and that it has been correctly drawn on the designated scale and is a true and correct representation of the following description of lands included in said subdivision, based on data compiled from records in the Weber County Recorder's Office. Monuments have been found or placed or re-marked on this plat. I furthermore certify that all lots within this Subdivision hereby meet all current lot width and area requirements of the Weber County Zoning Ordinance.

Signed this 17 day of April, 2017.

6242920
License No.

Andy Hubbard
Professional Land Surveyor

OWNERS DEDICATION

We the undersigned owners of the herein described tract of land, do hereby set apart and subdivide the same into lots as shown on the plat and name said tract Favero's Legacy Cluster Subdivision - Phase 1 and do hereby dedicate and grant to Weber County a perpetual right and easement on and over the Open Space parcels for agriculture preservation easements to guarantee to Weber County that the Open Space parcels remain open and undeveloped except for approved agricultural, recreational, and open space purposes except to be used and maintained by the owner of said parcel(s) for approved agricultural purposes, and also do grant and dedicate a perpetual right and easement over, upon and under the lands designated herein as public utility easements, the same to be used for the maintenance and operation of public utility service line and storm drainage facilities, whichever is applicable as may be authorized by the governing authority, with no buildings or structures being erected within such easements.

We also do hereby grant and dedicate to the owner of Open Space B, a perpetual right and easement over, upon and under the lands designated herein as "Access Easement for Open Space B" the same to be used for pedestrian and vehicular ingress and egress as may be required for the approved use and enjoyment of said parcel.

Signed this 17 Day of April, 2017.

Robert L. Favero - Owner
Roger K. Favero - Owner
Giovanni D. Favero - Owner
Giovanni D. Favero as Attorney in fact
Robert L. Favero as Attorney in fact

WEBER COUNTY RECORDER

ENTRY NO. 2456339 FEE PAID
58.00 - FEE FOR RECORD AND
RECORDED ON 04-MAY-17 AT
11:53 AM BY BOOK 51 OF OFFICIAL
RECORDS PAGE 51 RECORDED FOR
ROBERT FAVERO

LEANN H. KILTS
WEBER COUNTY RECORDER

BY: Bruce
DEPUTY