


DAVIS MEATS SUBDIVISION


PART OF THE NE 1/4 OF SECTION 27 TOWNSHIP 6 NORTH, RANGE 3 WEST, SALT LAKE BASE & MERIDIAN
UNINCORPORATED WEBER COUNTY, UTAH – Date of Survey: MAY 2016

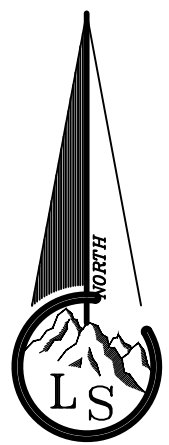

Scale ~ 1" = 40'
0 40 80

Legend

- x---x---x--- EXISTING FENCE
- EASEMENTS
- STREET CENTERLINE
- ◆ FND SECTION CORNER
- ▲ FND STREET MONUMENT
- FND CURB NAIL
- FND REBAR AND CAP
- SET #5x24" REBAR AND CAP STAMPED LANDMARK

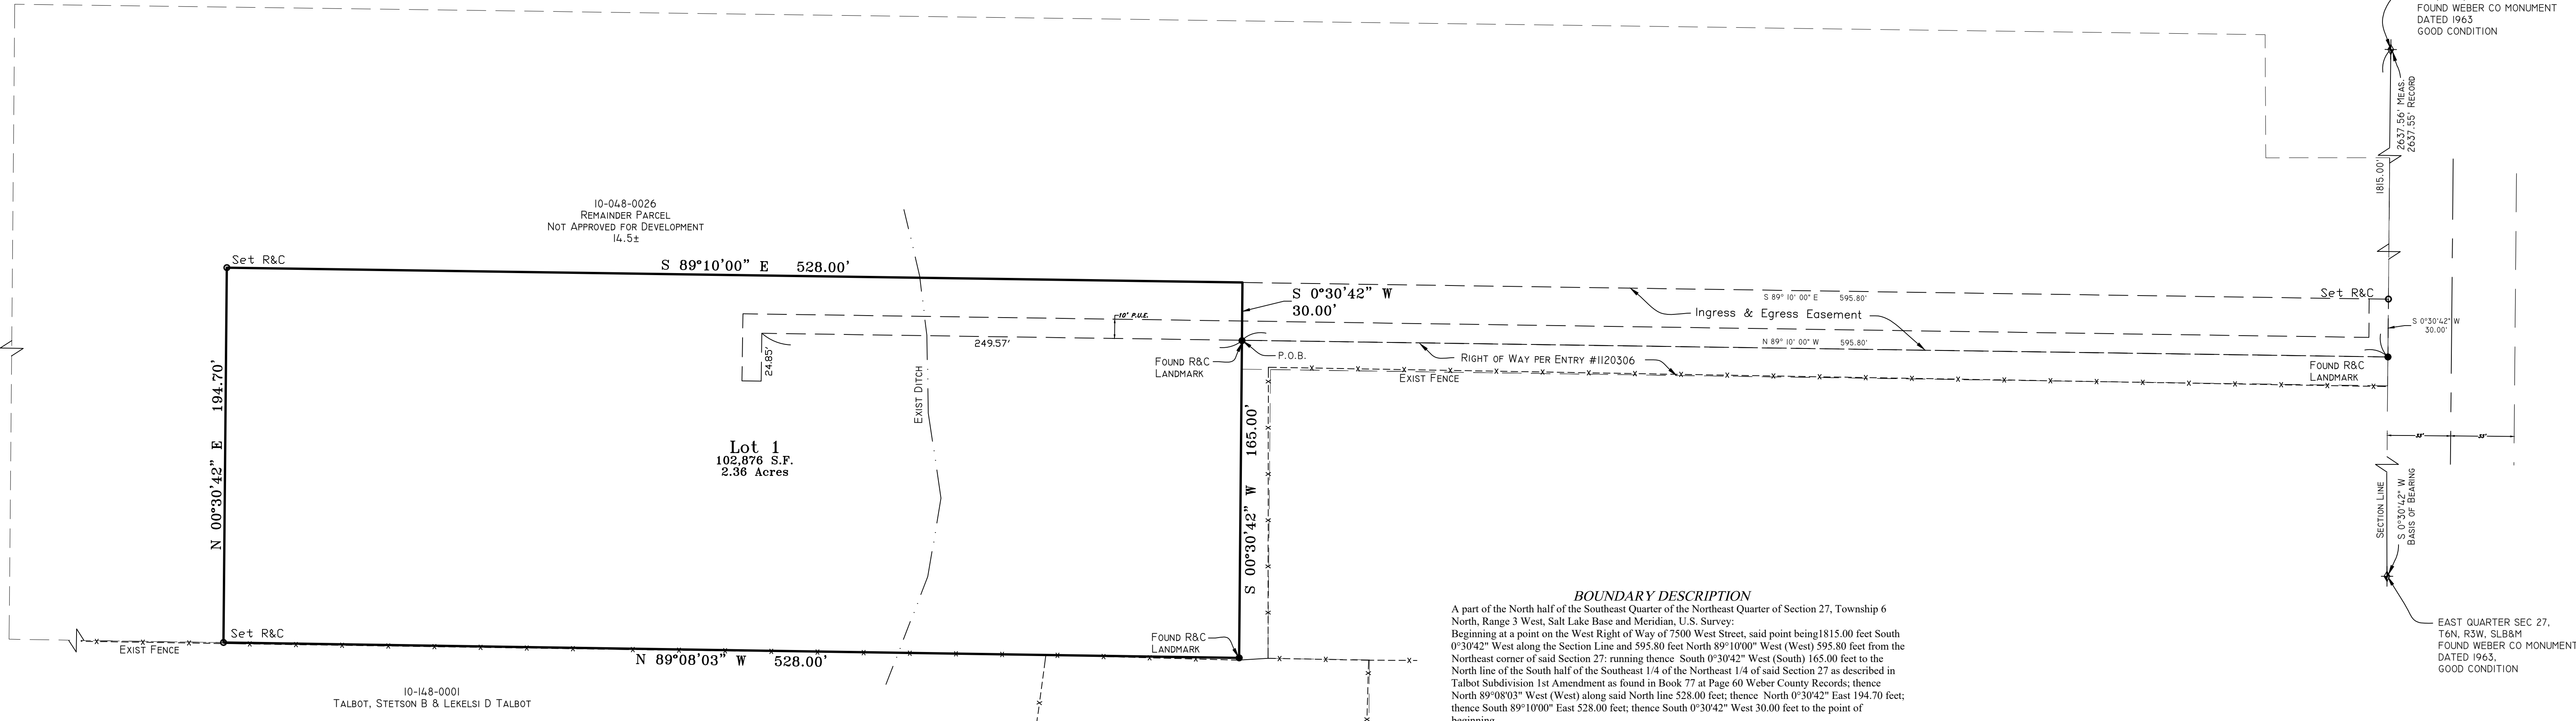

OWNER'S DEDICATION

We the undersigned owners of the herein described tract of land, do hereby set apart and subdivide the same into lots and streets as shown hereon and name said tract DAVIS MEATS SUBDIVISION:
We hereby grant and dedicate a perpetual right and easement over, upon and under the lands designated hereon as public utility, storm water detention pond(s), drainage easement(s), and canal maintenance easement(s), the same to be used for the installation maintenance and operation of public utility service line(s), storm drainage facilities, irrigation canal(s) or for the perpetual preservation of water channels in their natural state whichever is applicable to the governing entity and as may be authorized by the governing entity, with no buildings or structures being erected within such easements.
We hereby grant and dedicate unto all owners of lots upon which private land drains are constructed or which are otherwise dependent upon such land drains, a perpetual easement over such land drains for the purpose of maintenance and operation.

Corporate Acknowledgement

IN WITNESS WHEREOF, the above named signer(s) has/have caused this instrument to be executed by its proper officer(s) hereunto duly authorized, this ____ day of _____, 20____.

Emerald Marketing & Technologies

By: _____

STATE OF UTAH)
COUNTY OF WEBER) SS

By: _____

On the date first above written signer(s) personally appeared before me, who, being by me duly sworn said that **he/she/they** is/are the authorized officer(s) of said corporation, and that the within and foregoing instrument was signed in behalf of said corporation by authority of a resolution of its Board of Directors or by authority of its Articles of Incorporation and the said signer(s) acknowledged to me that said corporation executed the same. WITNESS my hand and official stamp the date in this certificate first above written:

Notary Public _____

Residing in: _____

My Commission Expires: _____

NORTHEAST CORNER SEC 29,
T6N, R3W, SLB8M
FOUND WEBER CO MONUMENT
DATED 1963
GOOD CONDITION

1815.00'
2037.56' MEAS.
2037.56' RECORD

SECTION LINE
S 0°30'42" W
BASIS OF BEARING

EAST QUARTER SEC 27,
T6N, R3W, SLB8M
FOUND WEBER CO MONUMENT
DATED 1963,
GOOD CONDITION

BOUNDARY DESCRIPTION

A part of the North half of the Southeast Quarter of the Northeast Quarter of Section 27, Township 6 North, Range 3 West, Salt Lake Base and Meridian, U.S. Survey:
Beginning at a point on the West Right of Way of 7500 West Street, said point being 1815.00 feet South 0°30'42" West along the Section Line and 595.80 feet North 89°10'00" West (West) 595.80 feet from the Northeast corner of said Section 27; running thence South 0°30'42" West (South) 165.00 feet to the North line of the South half of the Southeast 1/4 of the Northeast 1/4 of said Section 27 as described in Talbot Subdivision 1st Amendment as found in Book 77 at Page 60 Weber County Records; thence North 89°08'03" West (West) along said North line 528.00 feet; thence North 0°30'42" East 194.70 feet; thence South 89°10'00" East 528.00 feet; thence South 0°30'42" West 30.00 feet to the point of beginning.
Contains 2.36 acres.

NARRATIVE

The purpose of the survey is to create a 1 Lot subdivision from a larger parcel created by that Corrective Warranty Deed Entry #2721773 as found in the Weber County Recorder's office. Bearings in parenthesis are per Deed or Plat.
The basis of bearing of bearing is State Plane Grid Bearing between found monuments as shown.

WEBER-MORGAN HEALTH DEPARTMENT

I hereby certify that the soils, percolation rates, and site conditions for this subdivision have been investigated by this office and are approved for on site wastewater disposal systems. Signed this ____ day of _____, 20____.

Director, Weber-Morgan Health Department

WEBER COUNTY PLANNING COMMISSION APPROVAL

This is to certify that this subdivision plat was duly approved by the Weber County Planning Commission on the ____ day of _____, 20____.

Chairman, Weber County Planning Commission

WEBER COUNTY ATTORNEY

I have examined the financial guarantee and other documents associated with this subdivision plat and in my opinion they conform with the County Ordinance applicable thereto and now in force and effect. Signed this ____ day of _____, 20____.

Signature _____

WEBER COUNTY SURVEYOR

I hereby certify that the Weber County Surveyor's Office has reviewed this plat for mathematical correctness, section corner data, and for harmony with lines and monuments on record in county offices. The approval of this plat by the Weber County Surveyor does not relieve the Licensed Land Surveyor who executed this plat from the responsibilities and/or liabilities associated therewith. Signed this ____ day of _____, 20____.

Signature _____

WEBER COUNTY COMMISSION ACCEPTANCE

This is to certify that this subdivision plat, the dedication of streets and other public ways and financial guarantee of public improvements associated with this subdivision thereon are hereby approved and accepted by the Commissioners of Weber County, Utah this ____ day of _____, 20____.

Chairman, Weber County Commission

Attest: _____

Title: Weber County Clerk

NOTE:

1. Agriculture is the preferred use in the agricultural zones. Agricultural operations as specified in the Land Use Code for a particular zone are permitted at any time including the operation of farm machinery and no allowed agricultural use shall be subject to restriction on the basis that it interferes with activities of future residents of this subdivision. [Amd. Ord. Sec. 106-1-8(b)(5)]


WEBER COUNTY ENGINEER

I hereby certify that the required public improvement standards and drawings for this subdivision conform with County standards and the amount of the financial guarantee is sufficient for the installation of these improvements. Signed this ____ day of _____, 20____.

Signature _____

SURVEYOR'S CERTIFICATE

I, Tyler D. Knight, do hereby certify that I am a professional land surveyor in the State of Utah and hold license no. 9008384-2201 in accordance with Title 58, Chapter 22 known as the Professional Engineers and Professional Land Surveyor's Licensing Act, have made a survey of the property(s) shown hereon in accordance with UCA 17-23-17, verifying measurements, and placing monuments as represented. That this plat was prepared from the field notes of this survey and from documents and records as noted hereon. I further certify that, to the best of my knowledge and belief, all lots meet the current requirements of the Zoning Ordinance of the county.

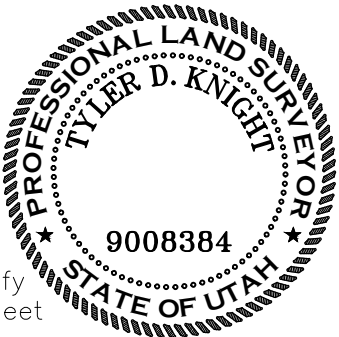

Landmark Surveying, Inc.
A Complete Land Surveying Service
www.LandmarkSurveyUtah.com

4646 South 3500 West - #A-3
West Haven, UT 84401
801-731-4075

DEVELOPER: Brent Davis

Address: 1900 S. 7500 W. Ogden UT, 84404

NE 1/4 of Section 27, Township 6 North,
Range 3 West, Salt Lake Base and Meridian.

Subdivision Plat

Revisions

DRAWN BY: TDK

CHECKED BY: EDR

DATE: 1-27-2016

FILE: 3592v2

Weber County Recorder

Entry no. _____

Fee paid _____

Filed for record and recorded _____ day of _____, 2016.

at _____

in book _____ of official records,

on page _____

County Recorder: Leann H Kilts

By Deputy: _____