




- NO OUTDOOR LIGHTING  
REQUIRED

- SIGNS
  - 1 FIAT SIGN - ON FRONT DOOR 18" X 24"
  - 1 DIRECTIONAL SIGN 4X8'
- LANDSCAPING
  - 8000 sqft (10% REQUIRED)
  - ORNAMENTAL - DROUGHT RESISTANT GRASSES
  - LAVENDER - TO HELP KEEP BUGS AWAY FROM ENTRANCE
- BARK MULCH

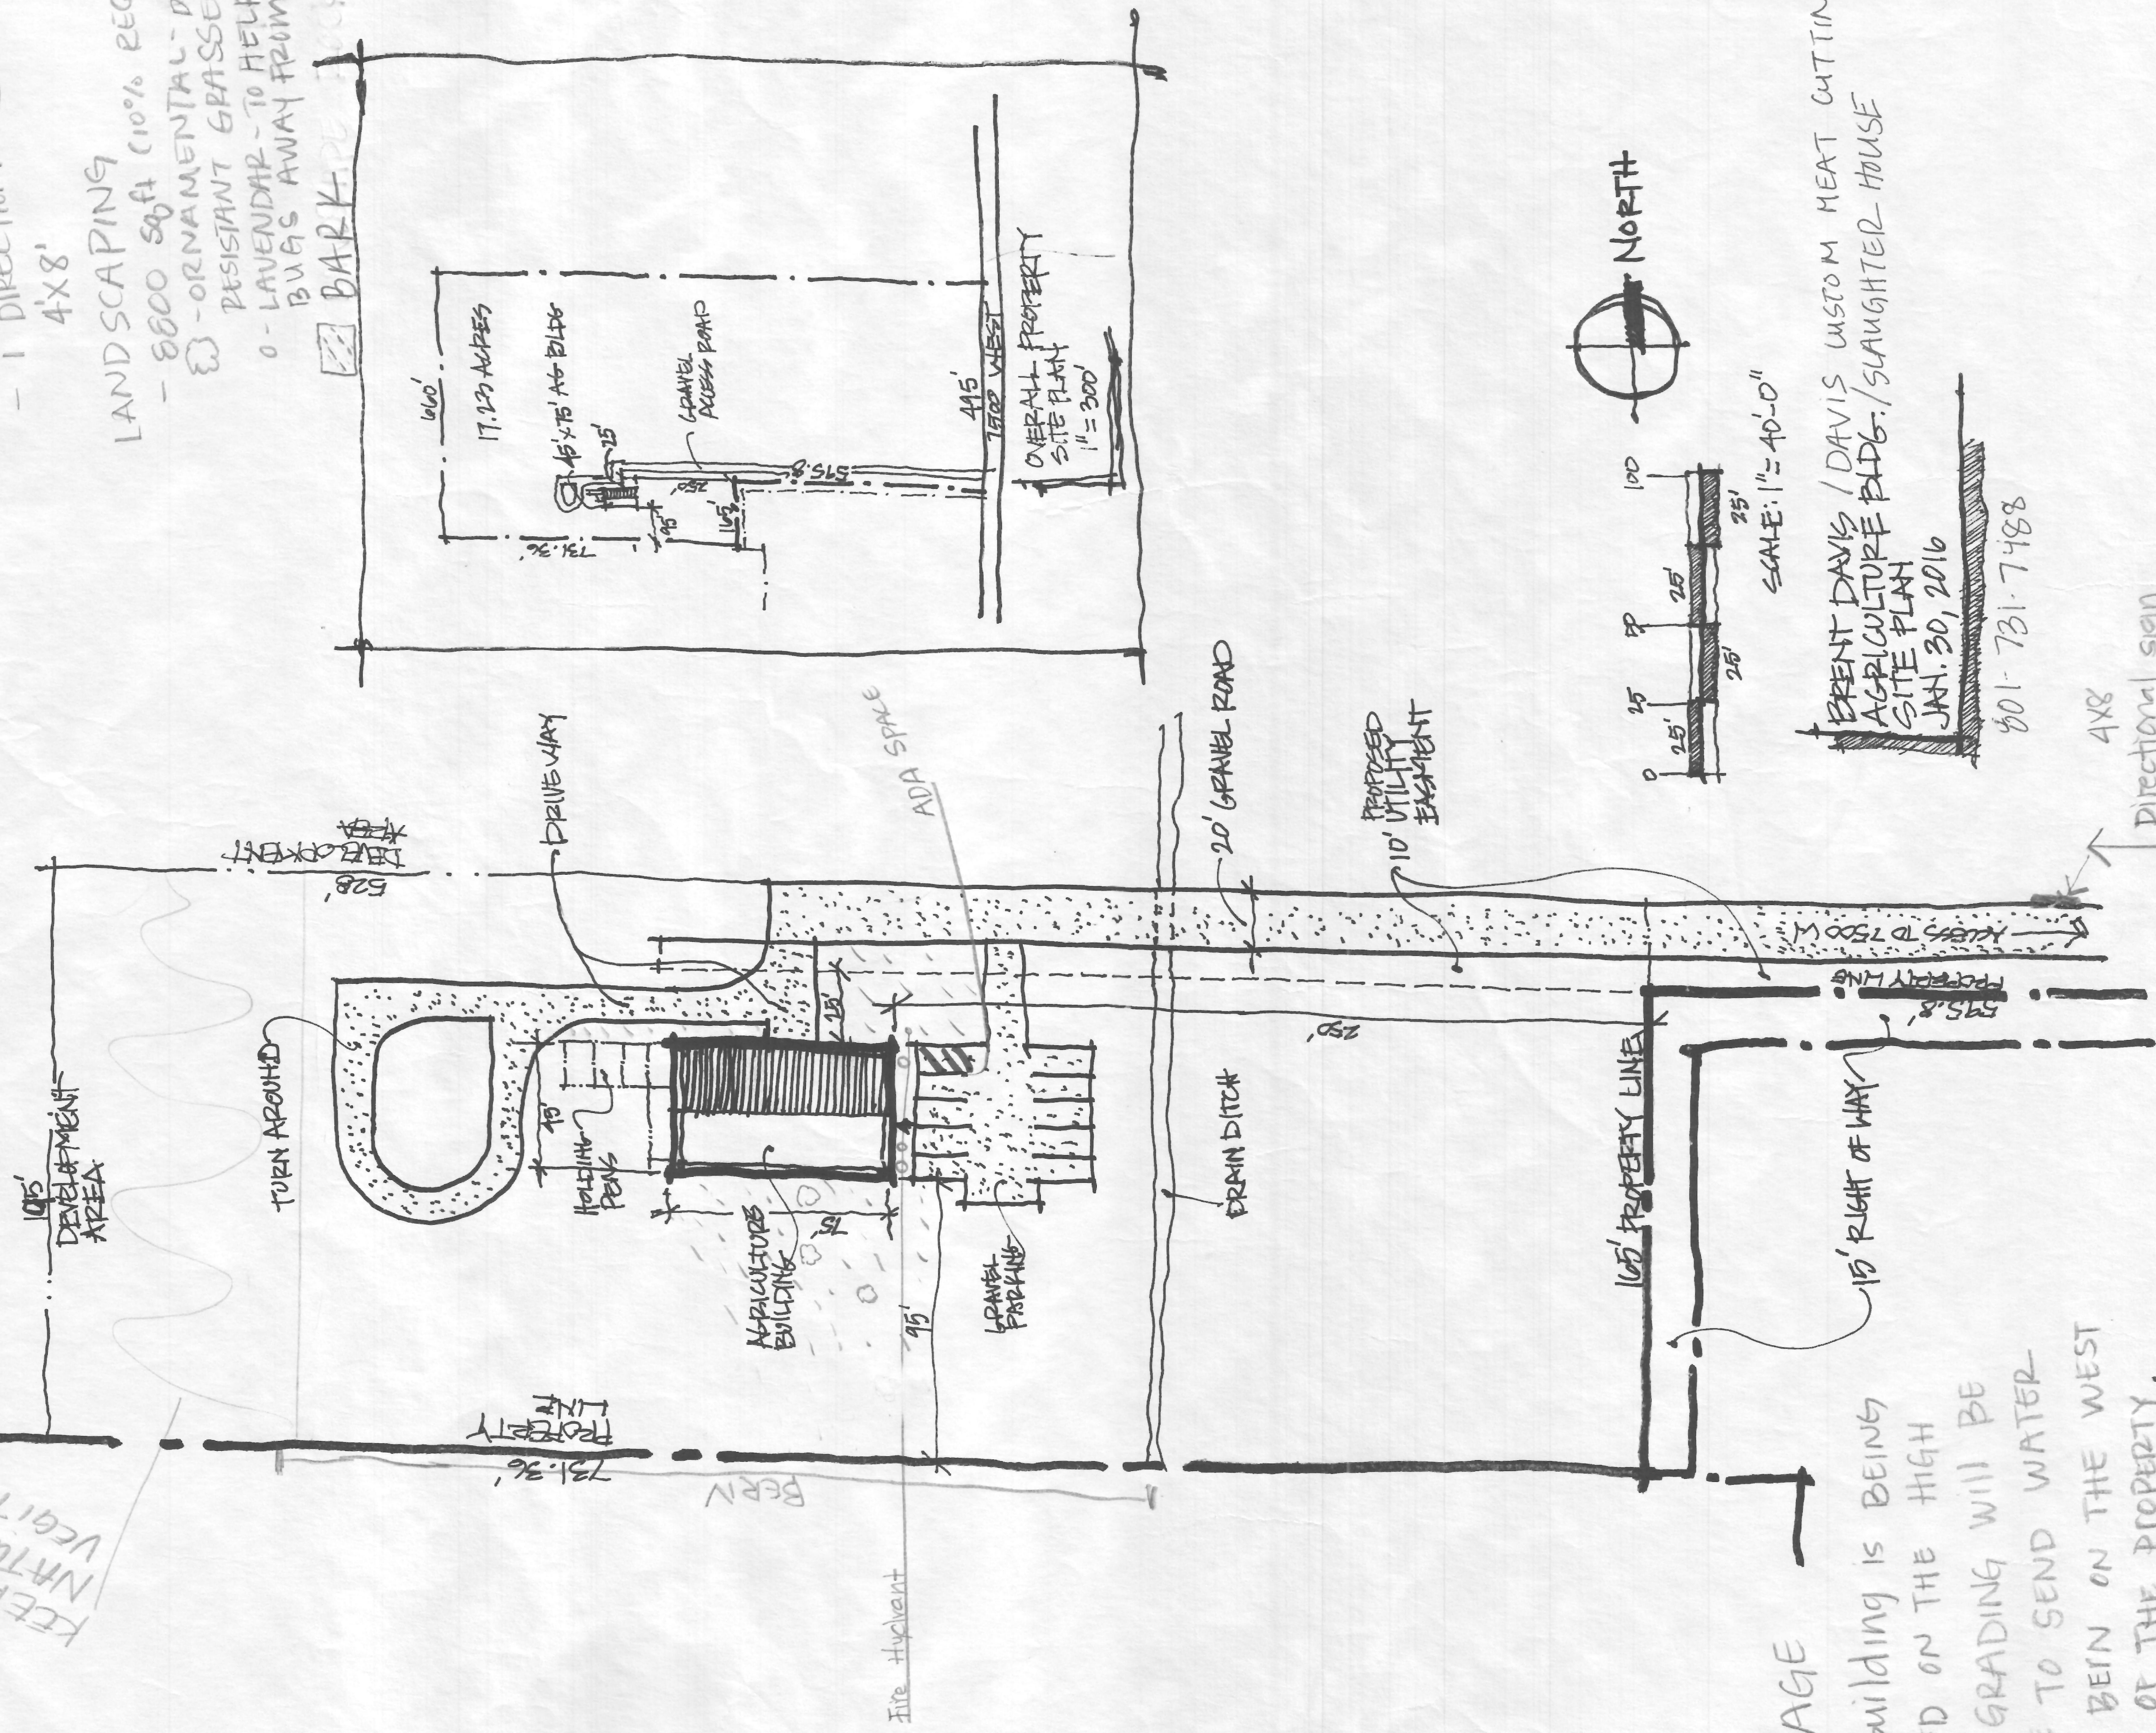

**DRAINAGE**

THE BUILDING IS BEING PLACED ON THE HIGH SPOT GRADING WILL BE DONE TO SEND WATER TO A BEIN ON THE WEST SIDE OF THE PROPERTY. STORM WATER TO BE RETAINED ON SITE.

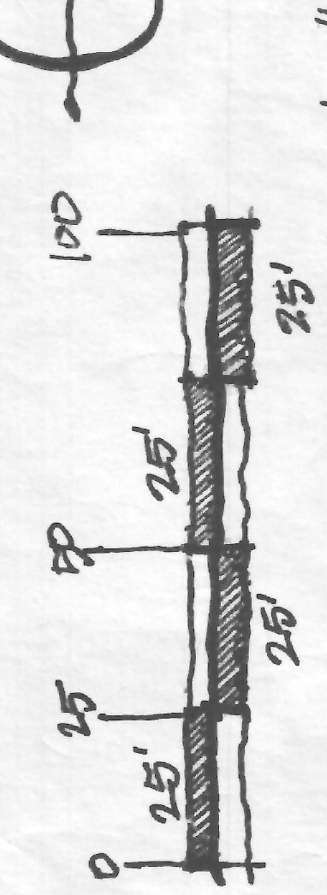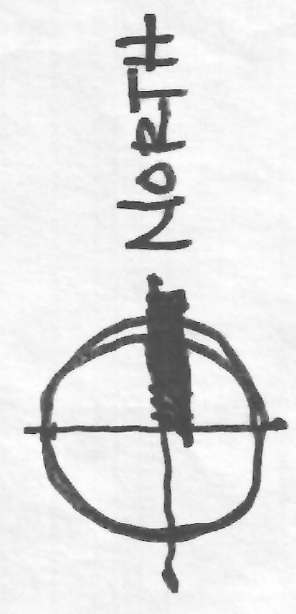

ERENT DAVIS / DAVIS CUSTOM MEAT CUTTING, INC.  
AGRICULTURE BLDG. / SLAUGHTER HOUSE  
SITE PLAN  
JAN. 30, 2016  
801-731-7488

4X8 Directional sign