


DYLAN/JESSICA MANNING ACRES
 LOCATED IN THE NORTH HALF OF SECTION 8,
 TOWNSHIP 6 NORTH, RANGE 2 WEST, SALT LAKE BASE AND MERIDIAN,
 WEBER COUNTY, UTAH
 JULY, 2016

BOUNDARY DESCRIPTION

A PART OF THE NORTH HALF OF SECTION 8, TOWNSHIP 6 NORTH, RANGE 2 WEST OF THE SALT LAKE BASE AND MERIDIAN, MORE PARTICULARLY DESCRIBED AS FOLLOWS:
 BEGINNING AT A POINT ON THE NORTH LINE OF SAID SECTION 8, AND THE SOUTHERLY BANK OF THE WEBER RIVER, BEING LOCATED SOUTH 89°30'43" EAST 2662.43 FEET ALONG SAID NORTH LINE FROM THE NORTHWEST CORNER OF SAID SECTION; RUNNING THENCE ALONG SAID NORTH LINE SOUTH 89°30'43" EAST 221.92 TO THE WESTERLY RIGHT-OF-WAY LINE OF 4700 WEST STREET; THENCE ALONG SAID RIGHT-OF-WAY LINE SOUTH 7°56'34" EAST 173.91 FEET; THENCE CONTINUING ALONG SAID RIGHT-OF-WAY LINE ALONG THE ARC OF A CURVE TO THE RIGHT 61.69 FEET, HAVING A RADIUS OF 2814.90 FEET, A CENTRAL ANGLE OF 1°15'20", AND WHICH CHORD BEARS SOUTH 7°18'54" EAST 61.68 FEET; THENCE SOUTH 85°35'30" WEST 455.96 FEET TO THE SOUTHERLY AND EASTERLY BANK OF THE WEBER RIVER; THENCE ALONG SAID BANK THE FOLLOWING (6) SIX COURSES: (1) NORTH 7°39'39" WEST 31.60 FEET; (2) NORTH 3°17'58" WEST 69.95 FEET; (3) NORTH 28°52'40" EAST 87.37 FEET; (4) NORTH 50°46'58" EAST 84.32 FEET; (5) NORTH 58°24'32" EAST 105.13 FEET; (6) NORTH 71°05'23" EAST 41.42 FEET TO THE POINT OF BEGINNING, CONTAINING 100,315 SF OR 2.303 ACRES, MORE OR LESS.


VICINITY MAP
 NOT TO SCALE

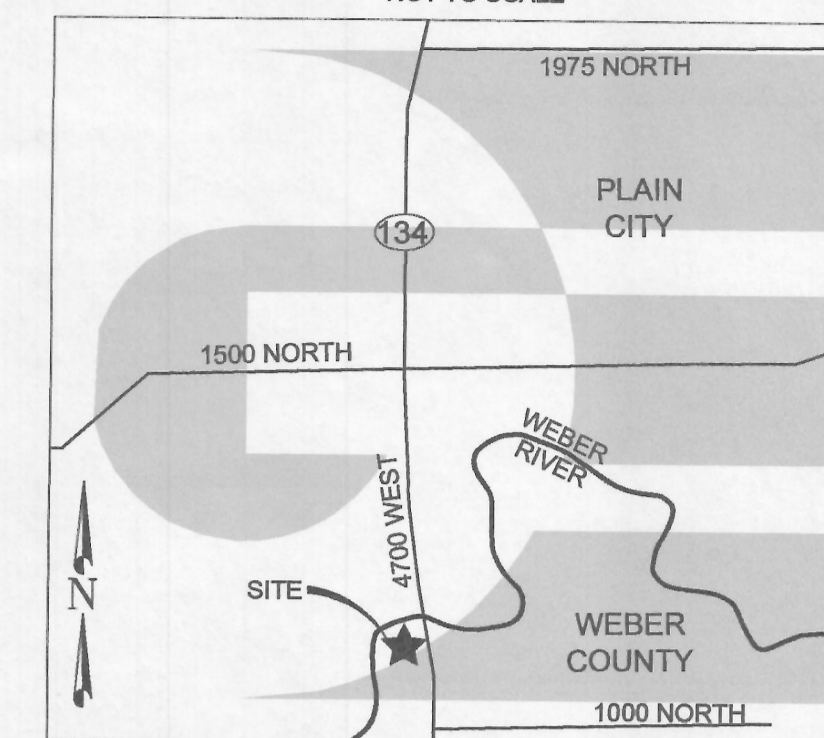

SURVEYOR'S CERTIFICATE

I, KLINT H. WHITNEY, DO HEREBY CERTIFY THAT I AM A LICENSED PROFESSIONAL LAND SURVEYOR IN THE STATE OF UTAH AND THAT I HOLD CERTIFICATE NO. 8227228 IN ACCORDANCE WITH TITLE 58, CHAPTER 22, OF THE PROFESSIONAL ENGINEERS AND LAND SURVEYORS ACT; I FURTHER CERTIFY THAT BY AUTHORITY OF THE OWNERS I HAVE COMPLETED A SURVEY OF THE PROPERTY AS SHOWN AND DESCRIBED ON THIS PLAT, AND HAVE SUBDIVIDED SAID PROPERTY INTO LOTS AND STREETS, TOGETHER WITH EASEMENTS, HEREAFER TO BE KNOWN AS DYLAN/JESSICA MANNING ACRES IN ACCORDANCE WITH SECTION 17-23-20 AND HAVE VERIFIED ALL MEASUREMENTS; THAT THE REFERENCE MONUMENTS SHOWN HEREON ARE LOCATED AS INDICATED AND ARE SUFFICIENT TO RETRACE OR REESTABLISH THIS SURVEY; AND THAT THE INFORMATION SHOWN HEREON IS SUFFICIENT TO ACCURATELY ESTABLISH THE LATERAL BOUNDARIES OF THE HEREIN DESCRIBED TRACT OF REAL PROPERTY.

SIGNED THIS ____ DAY OF _____, 2016.

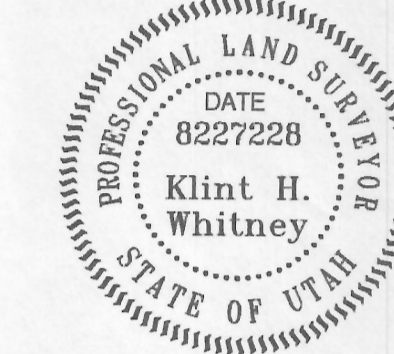

KLINT H. WHITNEY, PLS NO. 8227228

LEGEND

- WEBER COUNTY MONUMENT AS NOTED
- SET 24" REBAR AND CAP MARKED GARDNER ENGINEERING
- SUBDIVISION BOUNDARY
- ADJACENT PARCEL
- SECTION LINE
- EXISTING FENCE
- EASEMENT
- STREET CENTERLINE
- EXISTING WATER LINE
- EXISTING OVERHEAD POWER
- EXISTING GAS LINE

NOTES

1. SUBJECT PROPERTY FALLS WITHIN FEMA FLOOD ZONE "X" - AREAS DETERMINED TO BE OUTSIDE THE 0.2% ANNUAL CHANCE FLOODPLAIN. PER FEMA MAP NO. 49057C0188E WITH AN EFFECTIVE DATE OF DECEMBER 16, 2005.
2. AGRICULTURE IS THE PREFERRED USE IN THE AGRICULTURE ZONES. AGRICULTURE OPERATIONS AS SPECIFIED IN THE ZONING ORDINANCE FOR A PARTICULAR ZONE ARE PERMITTED AT ANY TIME INCLUDING THE OPERATION OF FARM MACHINERY AND NO ALLOWED AGRICULTURE USE SHALL BE SUBJECT TO RESTRICTION ON THAT IT INTERFERES WITH ACTIVITIES OF FUTURE RESIDENTS OF THIS SUBDIVISION.
3. DOCUMENTATION GROUND WATER TABLES NOT TO EXCEED 36 INCHES, FALL WITHIN THE RANGE OF ACCEPTABILITY FOR THE UTILIZATION OF CONVENTIONAL WASTEWATER DISPOSAL SYSTEM AS A MEANS OF WASTEWATER DISPOSAL. MAXIMUM TRENCH DEPTH IS LIMITED TO 12 INCHES. THE ABSORPTION SYSTEM IS TO BE DESIGNED USING A MAXIMUM LOADING RATE OF 0.7 GAL./SQ. FT./DAY AS REQUIRED FOR THE LOAMY FINE SAND, SINGLE GRAINED STRUCTURE SOIL HORIZON.

SIGNED THIS ____ DAY OF _____ 2016.

BY: NORMAN MANNING

BY: JODI MANNING

ACKNOWLEDGEMENT

STATE OF UTAH)
)
 COUNTY OF WEBER)

On this ____ day of _____, 2016, before me _____, A Notary Public, personally appeared **NORMAN MANNING AND JODI MANNING**, Proved on the basis of satisfactory evidence to be the person(s) whose name(s) (is/are) subscribed to this instrument, and acknowledged (he/she/they) executed the same. Witness my hand and official seal.

STAMP


NOTARY PUBLIC

NARRATIVE


THE PURPOSE OF THIS SURVEY WAS TO CREATE A ONE LOT SUBDIVISION ON THE PROPERTY AS SHOWN AND DESCRIBED HEREON. THE SURVEY WAS ORDERED BY DYLAN MANNING. THE BASIS OF BEARING IS THE NORTH LINE OF SECTION 8, TOWNSHIP 6 NORTH, RANGE 2 WEST, OF THE SALT LAKE BASE AND MERIDIAN WHICH BEARS SOUTH 89°30'43" EAST WEBER COUNTY, UTAH NORTH, NAD 83 STATE PLANE GRID BEARINGS. THE RIGHT-OF-WAY OF 4700 WEST STREET WAS ESTABLISHED RIGHT-OF-WAY DRAWINGS FOR PROJECT NO. S-155(9), PROVIDED BY UDOT.

FOUND NORTHWEST CORNER SEC. 8, T6N, R2W, SLB&M WEBER CO. BRASS CAP-1963 (FAIR)

FOUND NORTHEAST CORNER SEC. 8, T6N, R2W, SLB&M WEBER CO. BRASS CAP-1963 (FAIR)

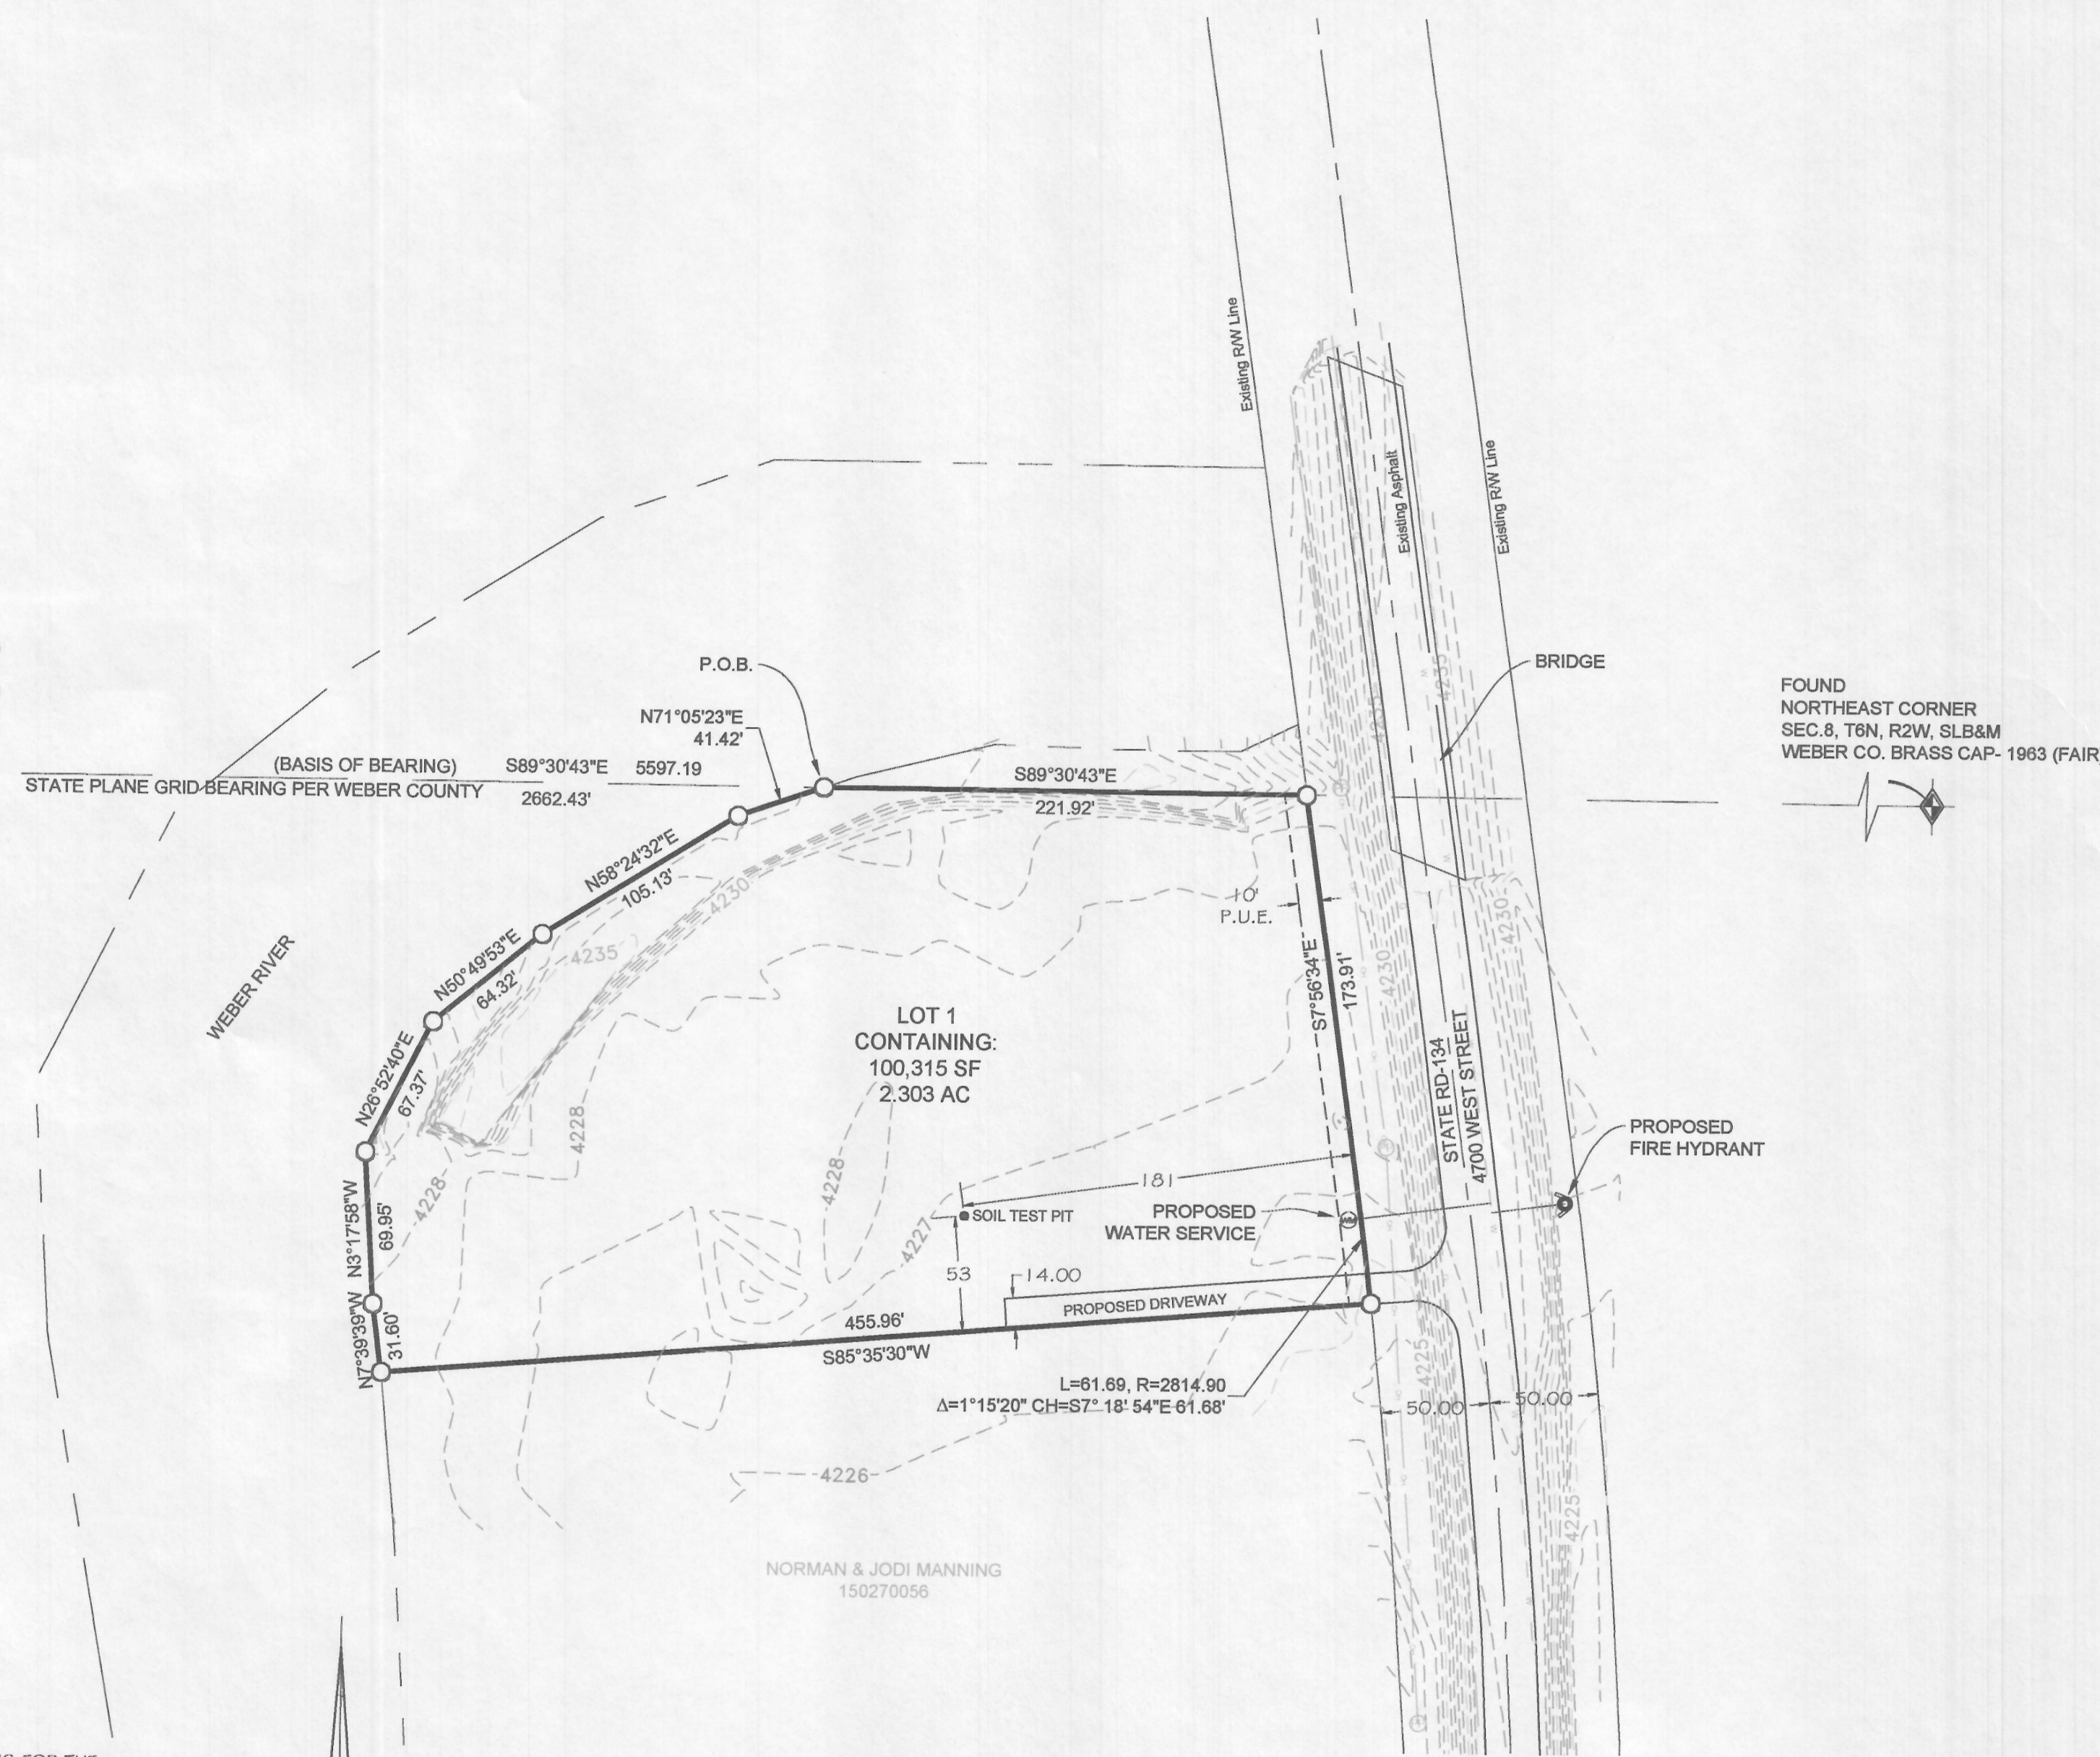

NOTICE: EXISTING UTILITIES ARE SHOWN ON PLANS FOR THE CONVENIENCE OF THE CONTRACTOR ONLY. THE CONTRACTOR IS RESPONSIBLE FOR THE PROTECTION OF ALL UTILITIES. THE ENGINEER BEARS NO RESPONSIBILITY FOR THE UTILITIES NOT SHOWN OR SHOWN INCORRECTLY.

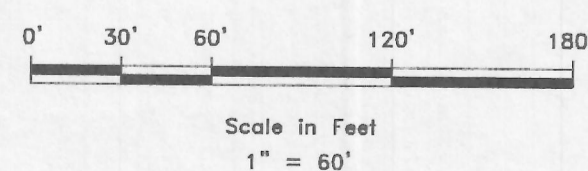

WEBER COUNTY SURVEYOR

I HEREBY CERTIFY THAT THE WEBER COUNTY SURVEYOR'S OFFICE HAS REVIEWED THIS PLAT FOR MATHEMATICAL CORRECTNESS, SECTION CORNER DATA, AND FOR HARMONY WITH LINES AND MONUMENTS ON RECORD IN COUNTY OFFICES. THE APPROVAL OF THIS PLAT BY THE WEBER COUNTY SURVEYOR DOES NOT RELIEVE THE LICENSED LAND SURVEYOR WHO EXECUTED THIS PLAT FROM THE RESPONSIBILITIES AND/OR LIABILITIES ASSOCIATED THEREWITH.

SIGNED THIS ____ DAY OF _____, 2016.

 COUNTY SURVEYOR

WEBER COUNTY ATTORNEY

I HAVE EXAMINED THE FINANCIAL GUARANTEE AND OTHER DOCUMENTS ASSOCIATED WITH THIS SUBDIVISION PLAT AND IN MY OPINION THEY CONFORM WITH THE COUNTY ORDINANCE APPLICABLE THERETO AND NOW IN FORCE AND EFFECT.

SIGNED THIS ____ DAY OF _____, 2016.

 COUNTY ATTORNEY

WEBER COUNTY ENGINEER

I HEREBY CERTIFY THAT THE REQUIRED PUBLIC IMPROVEMENT STANDARDS AND DRAWINGS FOR THIS SUBDIVISION CONFORM WITH COUNTY STANDARDS AND THE AMOUNT OF THE FINANCIAL GUARANTEE IS SUFFICIENT FOR THE INSTALLATION OF THESE IMPROVEMENTS.

SIGNED THIS ____ DAY OF _____, 2016.

 COUNTY ENGINEER

WEBER COUNTY COMMISSION ACCEPTANCE

THIS IS TO CERTIFY THAT THIS SUBDIVISION PLAT, THE DEDICATION OF STREETS AND OTHER PUBLIC WAYS AND FINANCIAL GUARANTEE OF PUBLIC IMPROVEMENTS ASSOCIATED WITH THIS SUBDIVISION THEREON ARE HEREBY APPROVED AND ACCEPTED BY THE COMMISSIONERS OF WEBER COUNTY, UTAH.

SIGNED THIS ____ DAY OF _____, 2016.

ATTEST:

 CHAIRMAN, WEBER COUNTY COMMISSION

WEBER COUNTY PLANNING COMMISSION APPROVAL

THIS IS TO CERTIFY THAT THIS SUBDIVISION WAS DULY APPROVED BY THE WEBER COUNTY PLANNING COMMISSION.

SIGNED THIS ____ DAY OF _____, 2016.

 CHAIRMAN, WEBER COUNTY PLANNING COMMISSION

WEBER - MORGAN HEALTH DEPARTMENT

I do hereby certify that the soils, percolation rates, and site condition for this subdivision have been investigated by this office and are approved for on-site wastewater disposal systems.

This ____ day of _____, 2016

 Director Weber-Morgan Health Department

DEVELOPER: DYLAN MANNING 1021 N 4700 W OGDEN, UT 84404 801-648-9955	S1 1	COUNTY RECORDER	
		ENTRY NO. _____ FEE PAID _____	FILED FOR AND RECORDED _____
GARDNER ENGINEERING CIVIL • LAND PLANNING MUNICIPAL • LAND SURVEYING 5150 SOUTH 375 EAST OGDEN, UT OFFICE: 801.476.0202 FAX: 801.476.0066		AT ____ IN BOOK _____ OF OFFICIAL	RECORDS, PAGE _____ RECORDED
		FOR _____	COUNTY RECORDER
		BY: _____	