


Case, Lowe & Hart, Inc. • 2484 Washington Blvd.
Suite 510 • Ogden, Utah • 84401
801.399.5821 • Fax 801.399.0728 • www.clhae.com

CONSULTANTS

STAMP

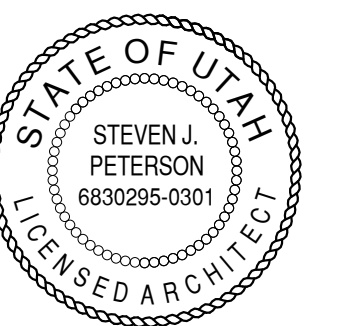

**GRANT TRUCKING
TRUCK
MAINTENANCE SHOP**

910 W 24th STREET
OGDEN, UTAH 84401

MARK	DATE	DESCRIPTION
C	Date 2	COUNTY REVIEW COMMENTS

ISSUE DATE:	AUGUST 19, 2016
PROJECT NO:	15460
CAD DWG FILE:	
DRAWN BY:	Author
CHK'D BY:	Checker

PERMIT SET

AUGUST 19, 2016

SHEET TITLE

**LANDSCAPING
PLAN**

SHEET NO:





L101


LANDSCAPING

TOTAL SITE	: 28,012sf
BUILDING PAD	: 12,959sf
SIDEWALK/DRIVES	: 11,431sf
REQUIRED LANDSCAPING	: 2,800sf
PROVIDED LANDSCAPING	: 2,834sf

NOTES:
1- AN UNDERGROUND, DRIP IRRIGATION SYSTEM SHALL BE DESIGNED BY LICENSED LANDSCAPE CONTRACTOR.
2- LANDSCAPING TO BE DETERMINED BY LICENSED LANDSCAPE CONTRACTOR.

PLANTING LEGEND



-  PROVIDE A VARIETY OF SHRUBS
-  PROVIDE BOULDER
-  3" LAYER OF 2" MINUS ROCK MULCH OVER DEWITT PRO 5 WEED BARRIER CLOTH, OR EQUAL
-  CONCRETE WALKS AND DRIVES SEE CIVIL

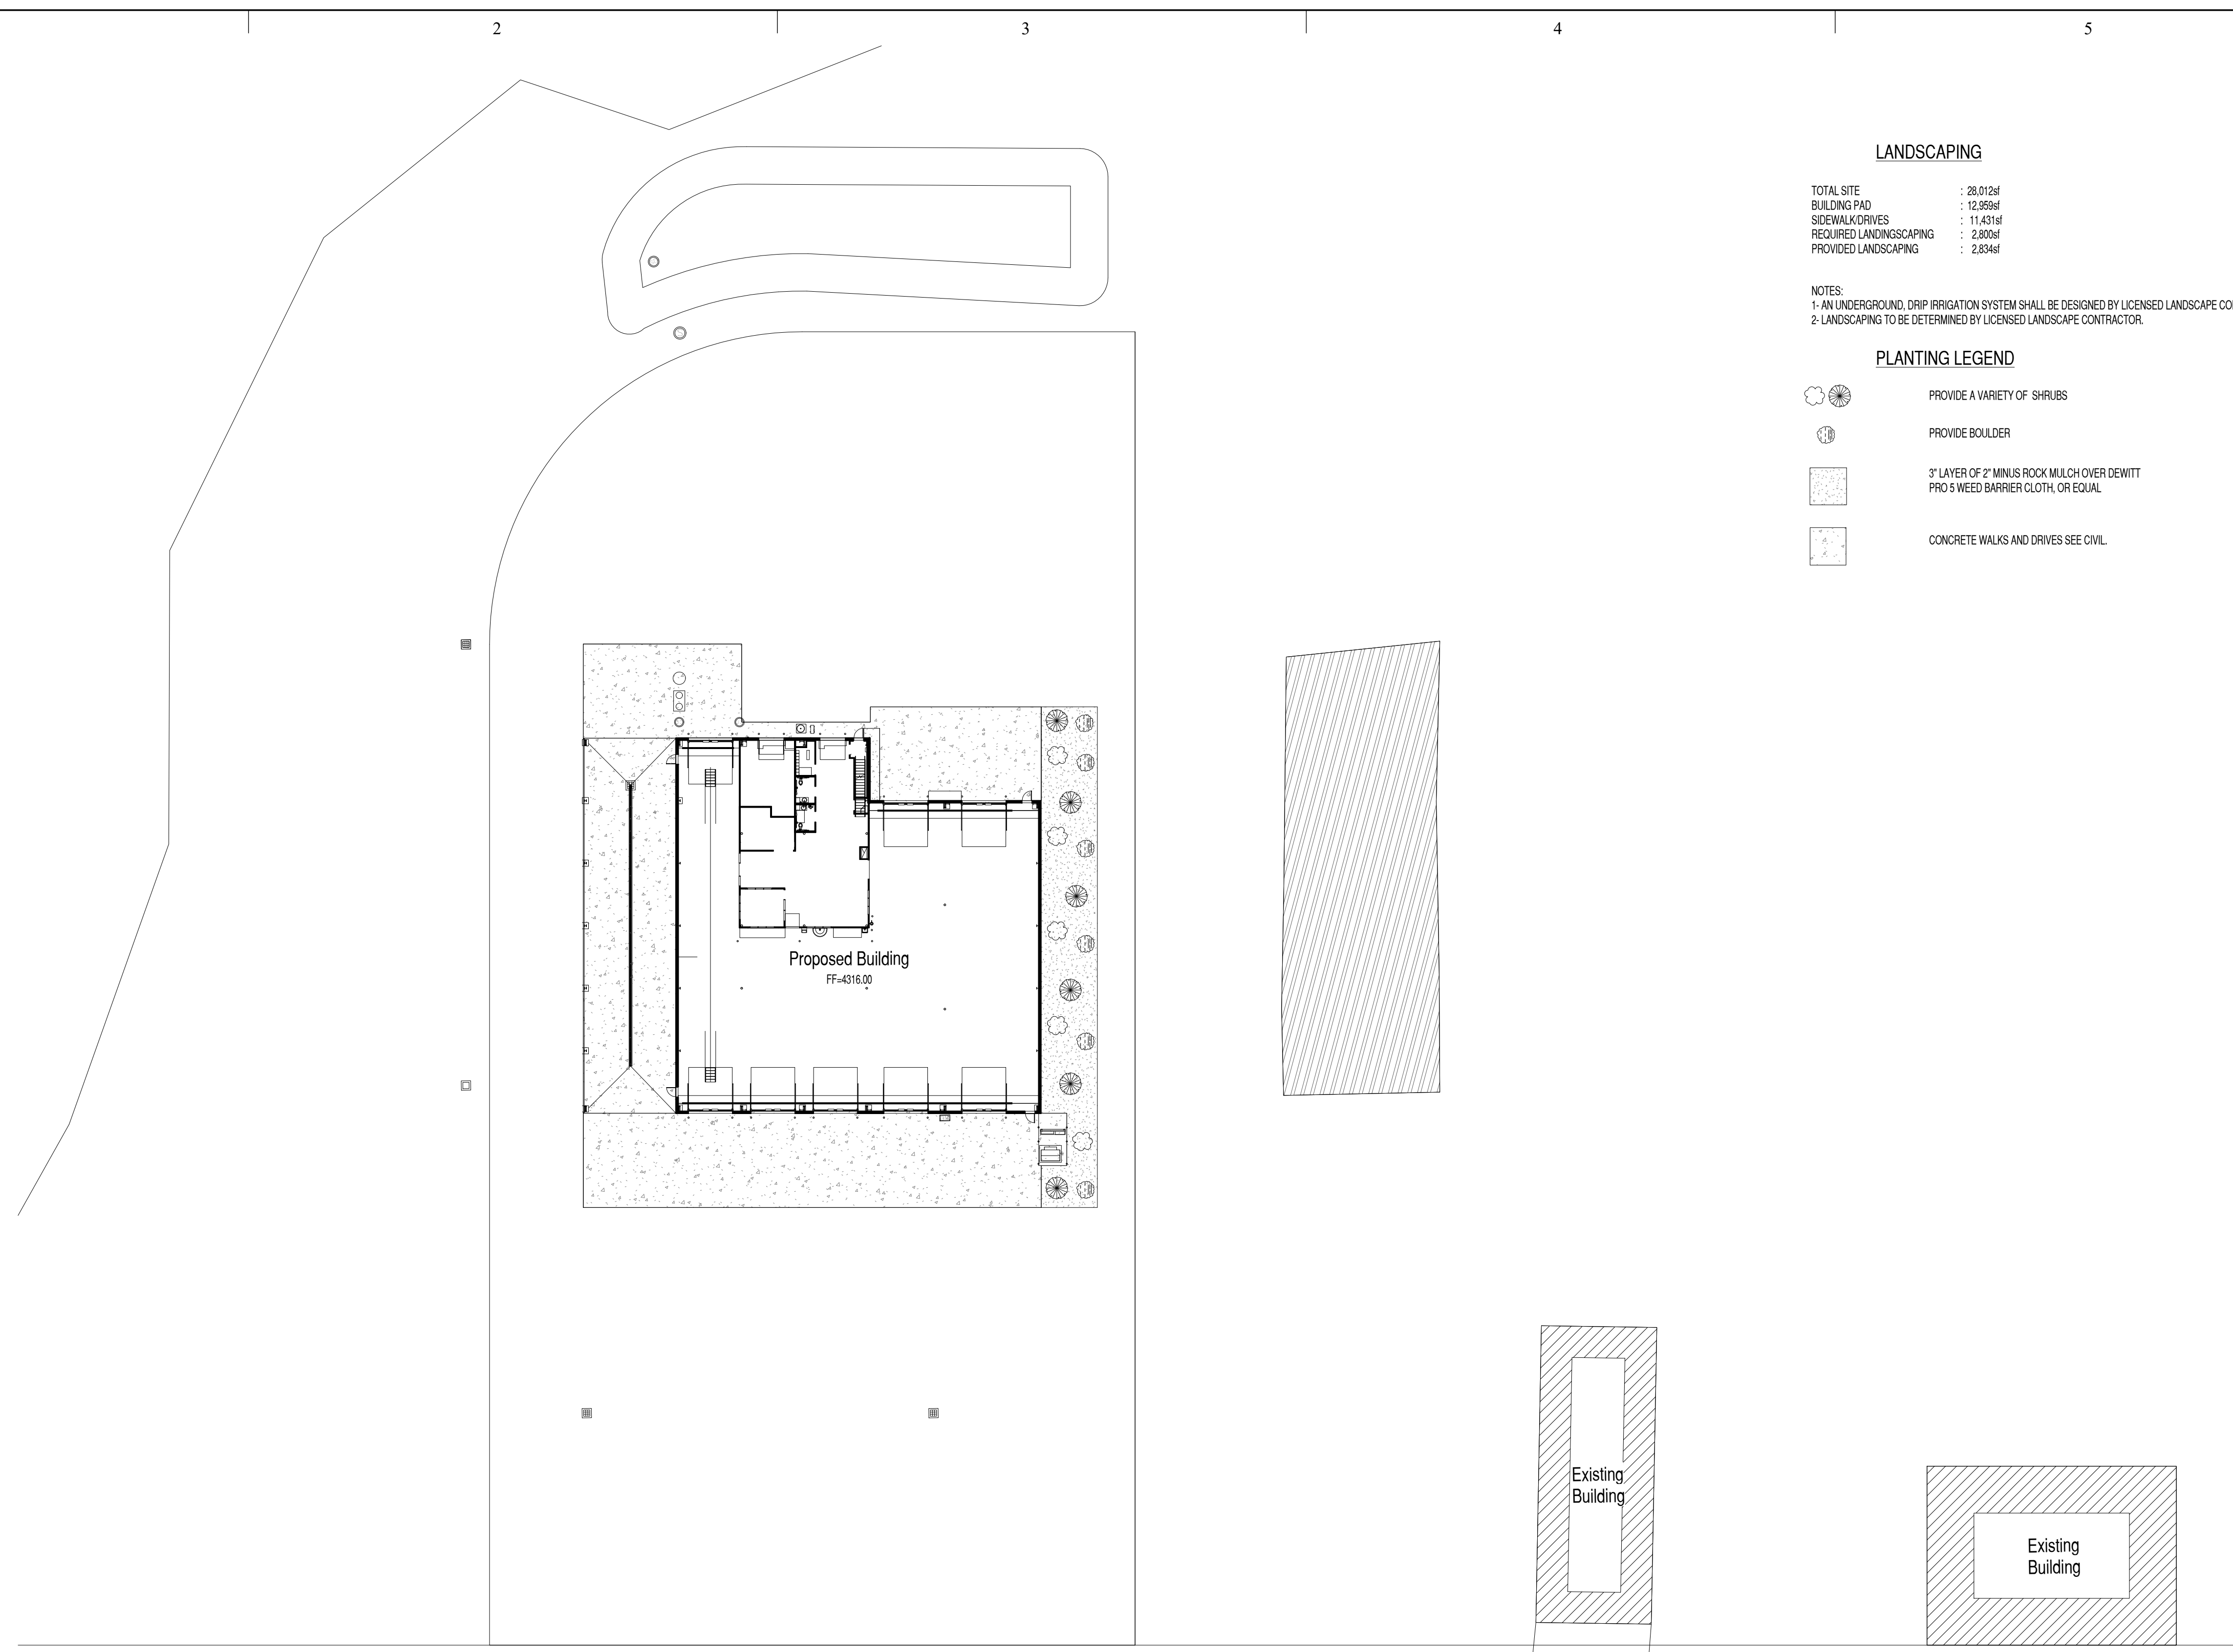

140310043 (Owned by Diamond Investment Company)

A1 LANDSCAPING PLAN

1" = 30'-0"

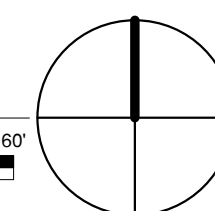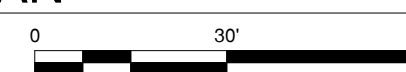

IF SHEET IS LESS THAN 22"x 34"
IT IS A REDUCED PRINT.
REDUCE SCALE ACCORDINGLY

10/20/2016 11:39:24 AM