

# THE FAIRWAYS AT WOLF CREEK P.R.U.D., PHASE 5

A PORTION OF THE NORTHWEST QUARTER OF SECTION 22, TOWNSHIP 7 NORTH, RANGE 1 EAST, SALT LAKE BASE & MERIDIAN  
EDEN, COUNTY OF WEBER, STATE OF UTAH  
NOVEMBER 2016

## SURVEYOR'S CERTIFICATE

I, LYLE BISSEGGER, DO HEREBY CERTIFY THAT I AM A REGISTERED LAND SURVEYOR IN THE STATE OF UTAH, AND THAT I HOLD CERTIFICATE NO. 37682 IN ACCORDANCE WITH TITLE 88, CHAPTER 22, OF THE PROFESSIONAL ENGINEERS AND LAND SURVEYING LICENSING ACT. I ALSO CERTIFY THAT I HAVE COMPLETED A SURVEY OF THE PROPERTY DESCRIBED HEREON IN ACCORDANCE WITH SECTION 17-21-17 AND THAT I HAVE VERIFIED ALL MEASUREMENTS SHOWN HEREON ON THIS PLAT OF TRAPPERS RIDGE AT WOLF CREEK P.R.U.D., PHASE 8 IN WEBER COUNTY, UTAH AND THAT IT HAS BEEN CORRECTLY DRAWN TO THE DESIGNATED SCALE AND IS A TRUE AND CORRECT REPRESENTATION OF THE FOLLOWING DESCRIPTION OF LANDS INCLUDED IN SAID SUBDIVISION, BASED ON DATA COMPILED FROM RECORDS IN THE WEBER COUNTY RECORDERS OFFICE, AND ALL LOTS MEET THE REQUIREMENTS OF WEBER COUNTY LAND USE CODE WCO 106-18(C)(1). MONUMENTS HAVE BEEN FOUND OR PLACED AS REPRESENTED ON THIS PLAT.

SIGNATURE: \_\_\_\_\_

REGISTRATION NO.: 37682

## LEGAL DESCRIPTION

A PARCEL OF LAND SITUATED IN THE NORTHWEST QUARTER OF SECTION 22, T.7N., R.1E. OF THE SALT LAKE BASE AND MERIDIAN, EDEN, WEBER COUNTY, STATE OF UTAH, AND BEING MORE PARTICULARLY DESCRIBED AS FOLLOWS:

**BASIS OF BEARING:**  
THE WEST LINE OF THE NORTHWEST QUARTER OF SECTION 22, T.7N., R.1E. OF THE SALT LAKE BASE AND MERIDIAN, MONUMENTED ON THE SOUTH BY A 3" BRASS CAP, STAMPED WEBER COUNTY, AND ON THE NORTH BY A 3" BRASS CAP, STAMPED WEBER COUNTY, AND IS CONSIDERED TO BEAR N00°20'47"E.

COMMENCING AT THE WEST QUARTER CORNER OF SAID SECTION 22, THENCE N00°20'47"E ALONG THE WEST LINE OF SAID SECTION A DISTANCE OF 400.01 FEET TO THE POINT OF BEGINNING; THENCE N00°20'47"E ALONG THE WEST LINE OF SAID SECTION A DISTANCE OF 1268.69 FEET; THENCE S56°49'08"E, A DISTANCE OF 144.53 FEET; THENCE S59°08'40"E, A DISTANCE OF 60.09 FEET; THENCE S53°09'24"E, A DISTANCE OF 159.59 FEET; THENCE S55°14'14"W, A DISTANCE OF 34.64 FEET; THENCE S04°04'29"W, A DISTANCE OF 785.51 FEET; THENCE N88°01'15"W, A DISTANCE OF 98.86 FEET; THENCE S18°44'41"W, A DISTANCE OF 78.02 FEET TO A POINT OF CURVATURE; THENCE ALONG SAID CURVE TO THE LEFT WHOSE CENTER BEARS S71°13'19"E, HAVING A RADIUS OF 70.00 FEET, A CENTRAL ANGLE OF 37°57'45" AND A LENGTH OF 46.38 FEET; THENCE S19°11'06"E, A DISTANCE OF 19.91 FEET TO A POINT OF CURVATURE; THENCE ALONG SAID CURVE TO THE RIGHT WHOSE CENTER BEARS S07°49'15"W, HAVING A RADIUS OF 230.00 FEET, A CENTRAL ANGLE OF 14°38'43" AND A LENGTH OF 58.79 FEET; THENCE S04°36'50"E, A DISTANCE OF 28.67 FEET; THENCE S85°23'10"W, A DISTANCE OF 5.49 FEET TO A POINT ON THE NORTH LINE OF FAIRWAY OAKS AT WOLF CREEK PRUD PHASE 1, 1ST AMENDMENT; THENCE S78°24'08"W, A DISTANCE OF 60.00 FEET ALONG THE NORTH LINE OF SAID FAIRWAY OAKS AT WOLF CREEK; THENCE N89°14'39"W, A DISTANCE OF 73.37 FEET ALONG THE NORTH LINE OF SAID FAIRWAY OAKS AT WOLF CREEK TO THE POINT OF BEGINNING.

CONTAINING 276,979 SQUARE FEET, OR 6.36 ACRES MORE OR LESS.

## OWNERS DEDICATION

WE, THE UNDERSIGNED OWNERS OF THE HEREON DESCRIBED TRACT OF LAND, HEREBY SET APART AND SUBDIVIDE THE SAME INTO LOTS AND STREETS AS SHOWN ON THIS PLAT AND NAME SAID TRACT:

## THE FAIRWAYS AT WOLF CREEK P.R.U.D., PHASE 5

AND DO HEREBY DEDICATE, GRANT AND CONVEY TO WEBER COUNTY, UTAH ALL THOSE PARTS OR PORTIONS OF SAID TRACT OF LAND DESIGNATED AS STREETS THE SAME TO BE USED AS PUBLIC THOROUGHFARES FOREVER.

AND HEREBY GRANT AND DEDICATE A PERPETUAL RIGHT AND EASEMENT OVER, UPON AND UNDER THE LANDS DESIGNATED ON THE PLAT AS PUBLIC UTILITY, STORM WATER DETENTION PONDS, DRAINAGE AND CANAL MAINTENANCE EASEMENTS, THE SAME TO BE USED FOR THE INSTALLATION, MAINTENANCE, AND OPERATION OF PUBLIC UTILITY SERVICE LINES, STORM DRAINAGE FACILITIES, IRRIGATION CANALS OR FOR THE PERPETUAL PRESERVATION OF WATER DRAINAGE CHANNELS IN THEIR NATURAL STATE WHICHEVER IS APPLICABLE AS MAY BE AUTHORIZED BY WEBER COUNTY, UTAH, WITH NO BUILDINGS OR STRUCTURES BEING ERRECTED WITHIN SUCH EASEMENTS AND DO HEREBY GRANT AND CONVEY TO THE PRUD UNIT OWNERS ASSOCIATION ALL THOSE PARTS OR PORTIONS OF SAID TRACT OF LAND DESIGNATED AS COMMON AREAS TO BE USED FOR RECREATIONAL AND OPEN SPACE PURPOSES FOR THE BENEFIT OF EACH UNIT OWNER ASSOCIATION MEMBER IN COMMON WITH ALL OTHERS IN THE SUBDIVISION AND GRANT AND DEDICATE TO WEBER COUNTY A PERPETUAL OPEN SPACE RIGHT AND EASEMENT ON AND OVER THE COMMON AREAS TO GUARANTEE TO WEBER COUNTY THAT THE COMMON AREAS REMAIN OPEN AND UNDEVELOPED EXCEPT FOR APPROVED RECREATIONAL, PARKING AND OPEN SPACE PURPOSES.

SIGNED THIS \_\_\_\_\_ DAY OF \_\_\_\_\_, 20\_\_.

THE FAIRWAYS AT WOLF CREEK LLC  
RUSS WATTS, MANAGING MEMBER


## ACKNOWLEDGMENT

STATE OF UTAH )  
COUNTY OF WEBER ) SS

ON THIS \_\_\_\_\_ DAY OF \_\_\_\_\_, 20\_\_.

ON THE \_\_\_\_\_ DAY OF \_\_\_\_\_, 2016, PERSONALLY APPEARED BEFORE ME RUSS WATTS, WHO BEING BY ME DULY SWORN DID SAY THAT HE IS A MANAGING MEMBER OF THE FAIRWAYS AT WOLF CREEK, L.L.C. AND THAT SAID INSTRUMENT WAS SIGNED IN BEHALF OF SAID L.L.C. BY A RESOLUTION OF ITS MEMBERS AND RUSS WATTS ACKNOWLEDGED TO ME THAT SAID L.L.C. EXECUTED THE SAME.

NOTARY PUBLIC

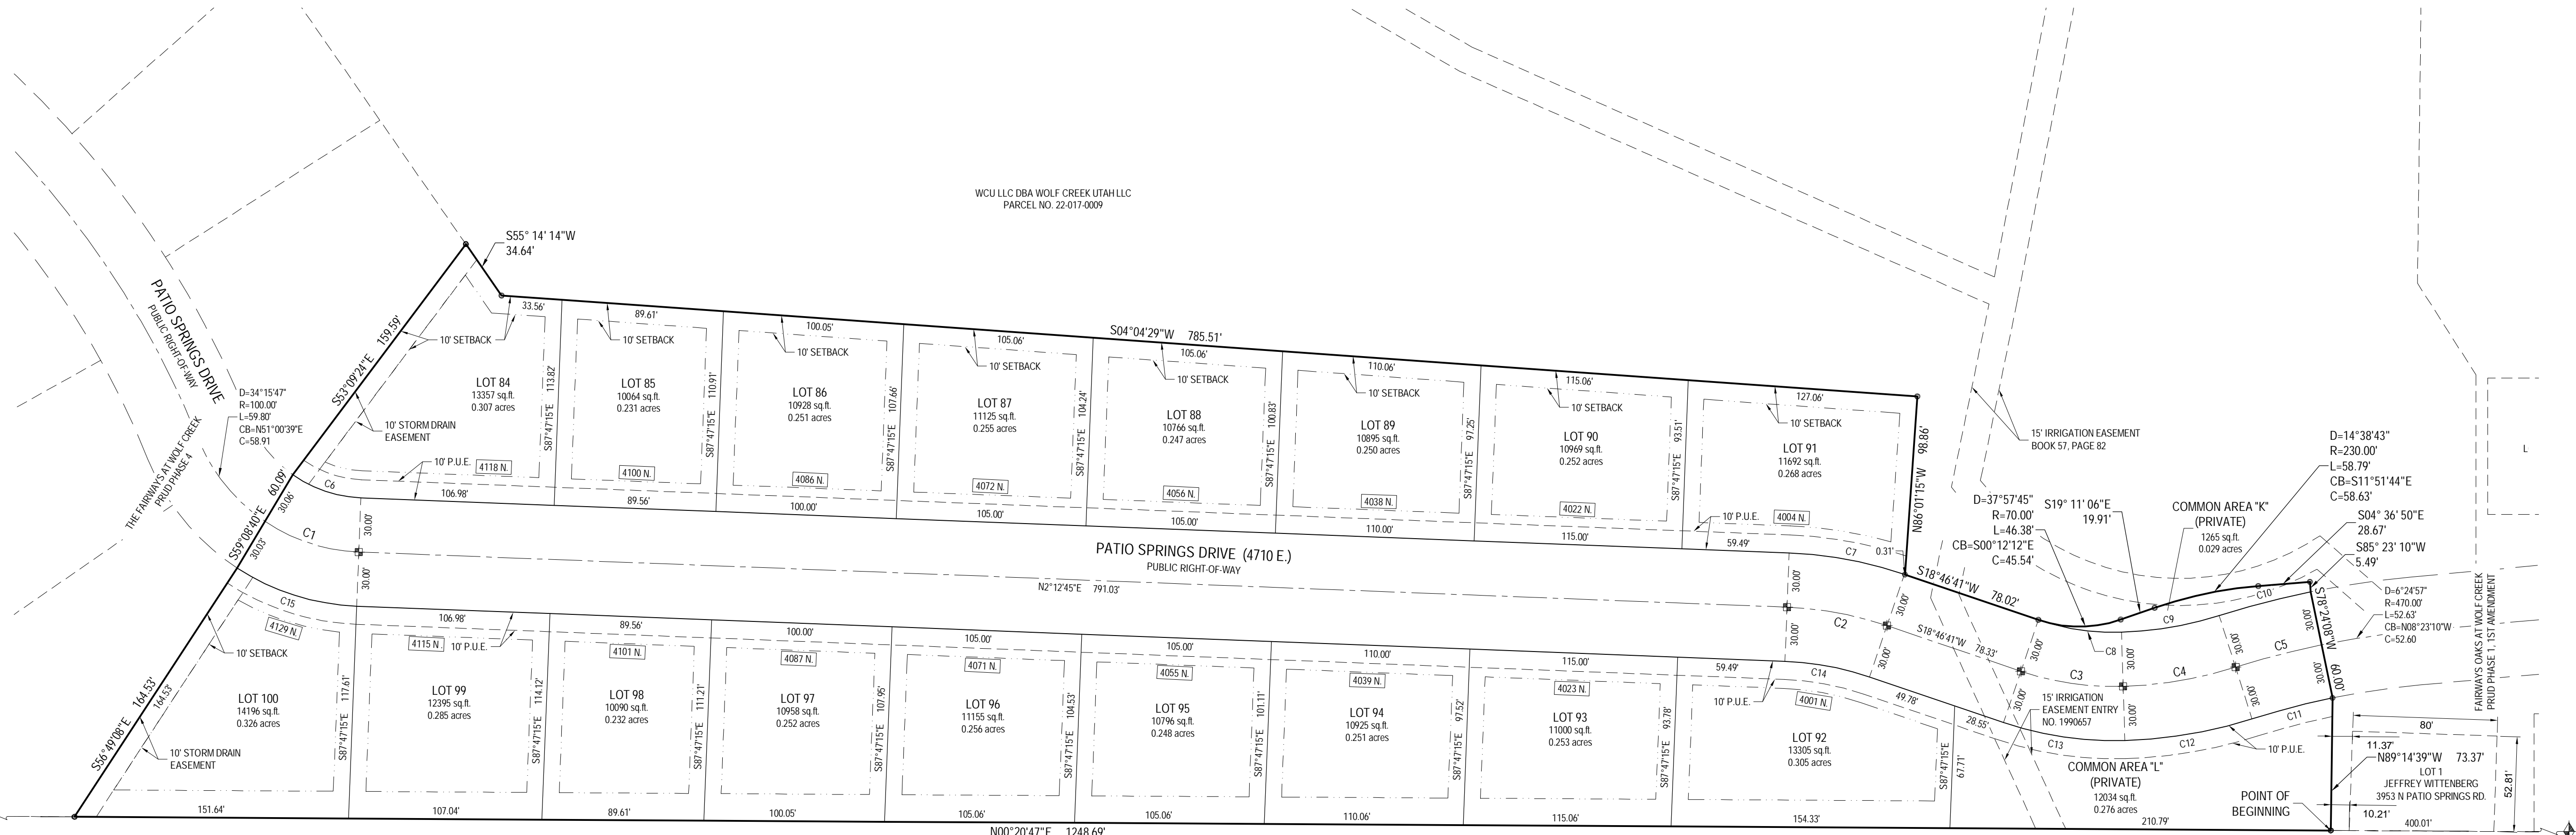

NORTHWEST CORNER SECTION 22, T.7N., R.1E. SALT LAKE BASE & MERIDIAN FND 3" BRASS CAP WEBER COUNTY

OPHEKUS AND CONIC PARCEL NO. 22-015-0090

WEST QUARTER CORNER SECTION 22, T.7N., R.1E. SALT LAKE BASE & MERIDIAN FND 3" BRASS CAP WEBER COUNTY


## LEGEND

- ▲ ALIQUOT CORNER (AS DESCRIBED)
- FOUND MONUMENT 5/8 REBAR AND CAP (GARDEN/ENGINE)
- SET MONUMENT 5/8" REBAR AND CAP PLS NO. 38669
- ⊕ PROPOSED CENTERLINE MONUMENT
- PROPOSED BOUNDARY LIMITS
- PROPOSED LOT LINE
- PROPOSED RIGHT OF WAY LINE
- EXISTING BOUNDARY
- EXISTING LOT LINE
- EXISTING RIGHT OF WAY LINE
- SET BACK LINE


## NARRATIVE

THIS SURVEY AND SUBSEQUENT SUBDIVISION PLAT WERE COMPLETED AT THE REQUEST OF THE 'EDEN VILLAGE LLC' FOR THE PURPOSE OF SUBDIVIDING THEIR PROPERTY TO CREATE RESIDENTIAL LOTS.

**BASIS OF BEARING:**  
THE WEST LINE OF THE NORTHWEST QUARTER OF SECTION 22, T.7N., R.1E. OF THE SALT LAKE BASE AND MERIDIAN, MONUMENTED ON THE SOUTH BY A 3" BRASS CAP, STAMPED WEBER COUNTY, AND ON THE NORTH BY A 3" BRASS CAP, STAMPED WEBER COUNTY, AND IS CONSIDERED TO BEAR N00°20'47"E.

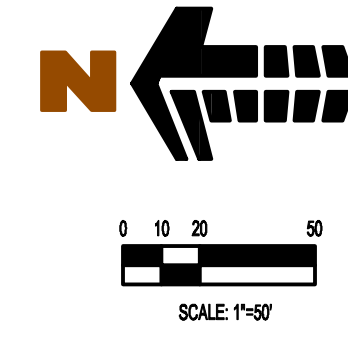

CURVE TABLE					
CURVE	RADIUS	LENGTH	DELTA	BEARING	CHORD
C1	100.00	55.27	031°40'01"	S18°10'45"W	54.57
C2	195.00	56.38	016°33'56"	N10°29'43"E	56.18
C3	140.00	57.53	020°36'06"	S08°28'38"W	57.22
C4	230.00	63.31	015°46'17"	S09°42'34"E	63.11
C5	470.00	49.23	006°00'03"	N14°35'41"W	49.20
C6	70.00	40.27	032°57'54"	S18°11'42"W	39.72
C7	225.00	65.05	016°33'56"	N10°29'43"E	64.83
C8	130.00	46.74	020°36'06"	S08°28'38"W	46.49
C9	200.00	55.05	015°46'17"	S09°42'34"E	54.88
C10	500.00	52.37	006°00'03"	N14°35'41"W	52.34
C11	440.00	46.09	006°00'03"	N14°35'40"W	46.07
C12	260.00	71.57	015°46'17"	S09°42'34"E	71.34
C13	190.00	68.32	020°36'06"	S08°28'38"W	67.95
C14	165.00	47.71	016°33'56"	N10°29'43"E	47.54
C15	130.00	70.27	030°58'07"	S17°41'48"W	69.41

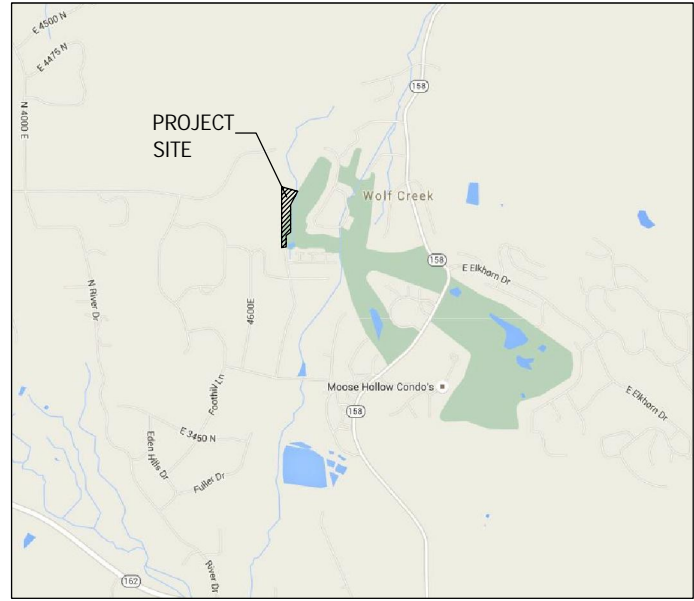

## THE FAIRWAYS AT WOLF CREEK P.R.U.D., PHASE 5

A PORTION OF THE NORTHWEST QUARTER OF SECTION 22, TOWNSHIP 7 NORTH, RANGE 1 EAST, SALT LAKE BASE & MERIDIAN EDEN, COUNTY OF WEBER, STATE OF UTAH

DEVELOPER  
**THE FAIRWAYS AT WOLF CREEK LLC**  
5200 S. HIGHLAND DRIVE STE 101  
SALT LAKE CITY, UT 84117

## WEBER COUNTY ATTORNEY

I HAVE EXAMINED THE FINANCIAL GUARANTEE AND OTHER DOCUMENTS ASSOCIATED WITH THIS SUBDIVISION PLAT AND IN MY OPINION THEY CONFORM WITH THE COUNTY ORDINANCE APPLICABLE THERETO AND NOW IN FORCE AND EFFECT. SIGNED THIS \_\_\_\_\_ DAY OF \_\_\_\_\_, 20\_\_.

## WEBER COUNTY SURVEYOR

I HEREBY CERTIFY THAT THE WEBER COUNTY SURVEYOR'S OFFICE HAS REVIEWED THIS PLAT FOR MATHEMATICAL CORRECTNESS, SECTION CORNER DATA AND FOR HARMONY WITH LINES AND MONUMENTS ON RECORD IN THE COUNTY OFFICES. THE APPROVAL OF THIS PLAT BY THE WEBER COUNTY SURVEYORS DOES NOT RELIEVE THE LICENSED LAND SURVEYOR WHO EXECUTED THIS PLAT FROM RESPONSIBILITIES AND/OR LIABILITIES ASSOCIATED THEREWITH. SIGNED THIS \_\_\_\_\_ DAY OF \_\_\_\_\_, 20\_\_.

## WEBER COUNTY ENGINEER

I HEREBY CERTIFY THAT THE REQUIRED PUBLIC IMPROVEMENT STANDARDS AND DRAWINGS FOR THIS SUBDIVISION CONFORM WITH COUNTY STANDARDS AND THE AMOUNT OF THE FINANCIAL GUARANTEE IS SUFFICIENT FOR THE INSTALLATION OF THESE IMPROVEMENTS. SIGNED THIS \_\_\_\_\_ DAY OF \_\_\_\_\_, 20\_\_.

## WEBER COUNTY PLANNING COMMISSION APPROVAL

THIS IS TO CERTIFY THAT THIS SUBDIVISION PLAT WAS DULY APPROVED BY THE WEBER COUNTY PLANNING COMMISSION ON THE DAY OF \_\_\_\_\_, 20\_\_.

## WEBER COUNTY COMMISSION ACCEPTANCE

THIS IS TO CERTIFY THAT THIS SUBDIVISION PLAT, THE DEDICATION OF THE STREETS AND OTHER PUBLIC WAYS AND FINANCIAL GUARANTEE OF PUBLIC IMPROVEMENTS ASSOCIATED WITH THIS SUBDIVISION THEREON ARE HEREBY APPROVED AND ACCEPTED BY THE COMMISSIONERS OF WEBER COUNTY, UTAH THIS \_\_\_\_\_ DAY OF \_\_\_\_\_, 20\_\_.

## WOLF CREEK WATER AND SEWER IMPROVEMENT DISTRICT

THIS IS TO CERTIFY THAT THIS SUBDIVISION PLAT WAS DULY APPROVED BY THE WOLF CREEK WATER AND SEWER DISTRICT ON THE DAY OF \_\_\_\_\_, 20\_\_.

SIGNATURE

COUNTY SURVEYOR

SIGNATURE

CHAIRMAN-WEBER COUNTY PLANNING COMMISSION

CHAIRMAN, WEBER COUNTY COMMISSION

ATTEST: \_\_\_\_\_  
TITLE: \_\_\_\_\_

GENERAL MANAGER

**Galloway**  
Planning, Architecture, Engineering.  
Trolley Corners Building  
515 South 700 East, Suite 3F  
Salt Lake City, UT 84102  
303.770.8854  
www.gallowayUS.com

©2015, Galloway & Company, Inc. All Rights Reserved

RECORDED #

STATE OF UTAH, COUNTY OF WEBER,  
RECORDED AND FILED AT THE

REQUEST OF: \_\_\_\_\_  
ENTRY NO.: \_\_\_\_\_  
DATE: \_\_\_\_\_ TIME: \_\_\_\_\_  
BOOK: \_\_\_\_\_ PAGE: \_\_\_\_\_  
FEE % \_\_\_\_\_  
WEBER COUNTY RECORDER