

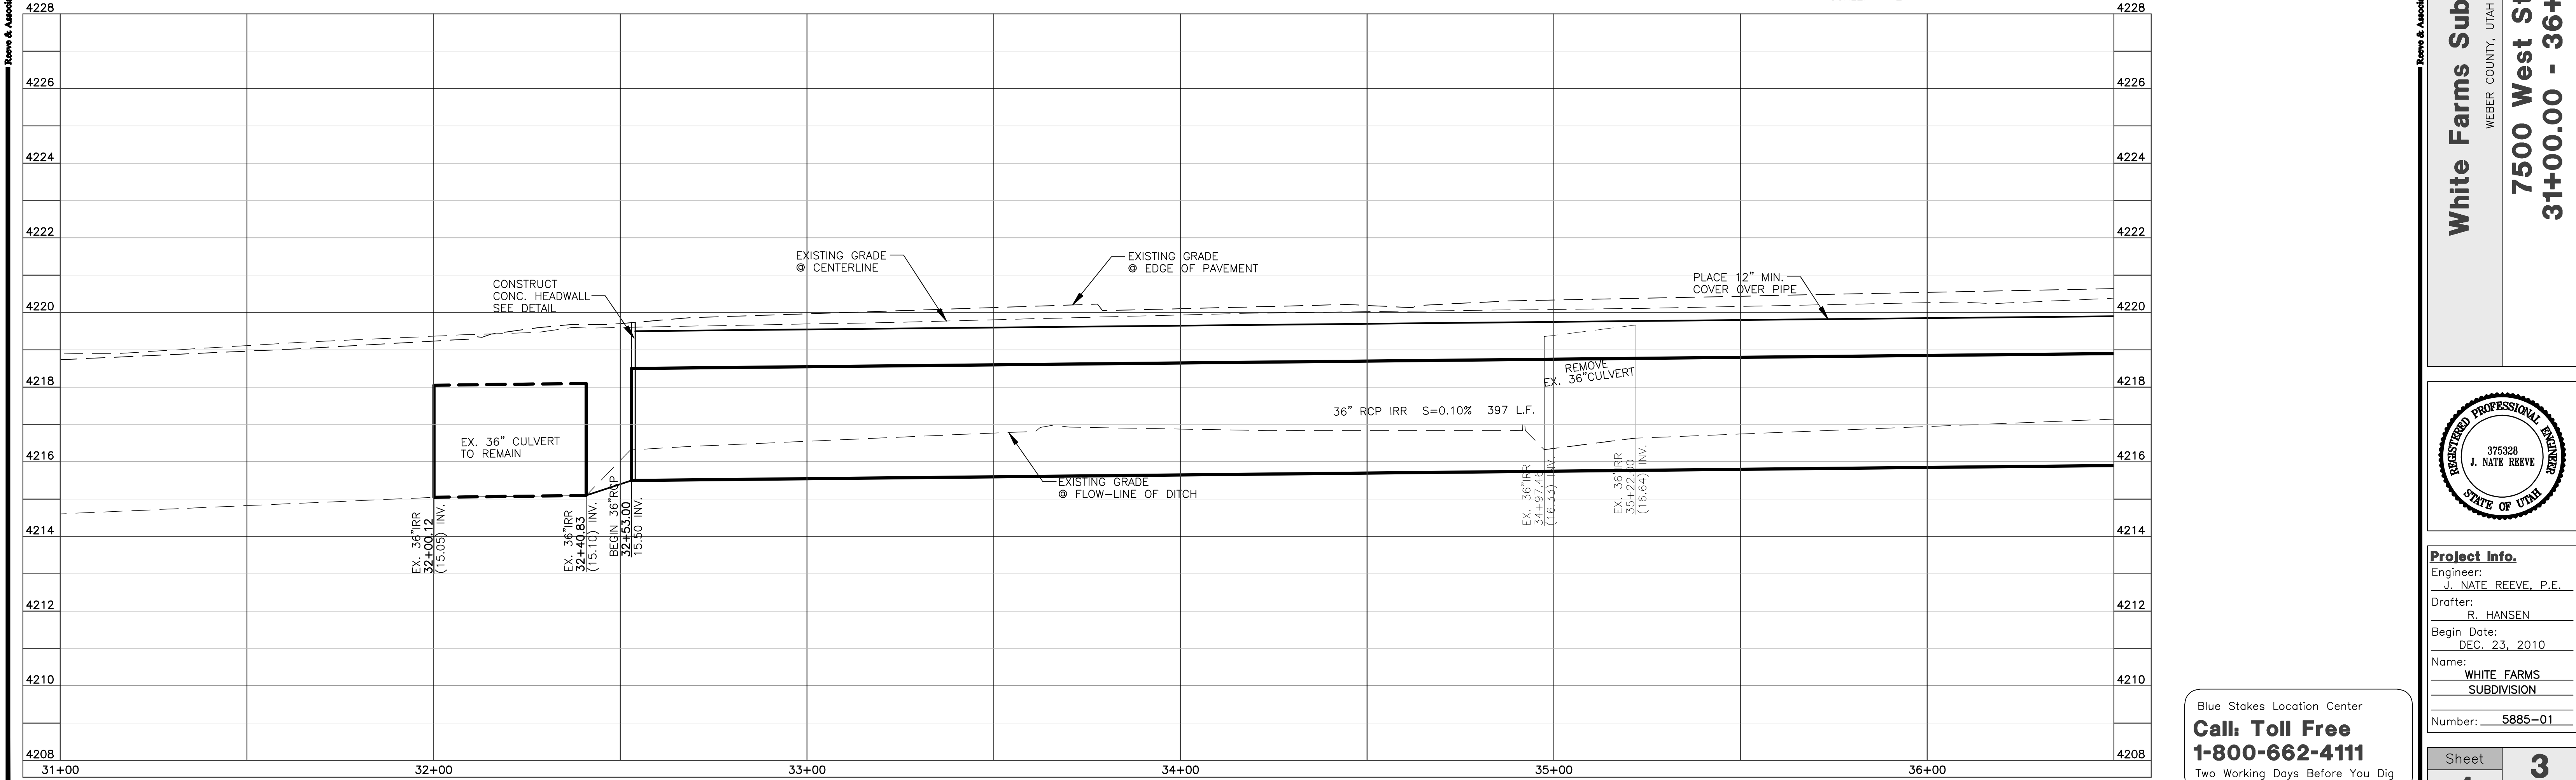
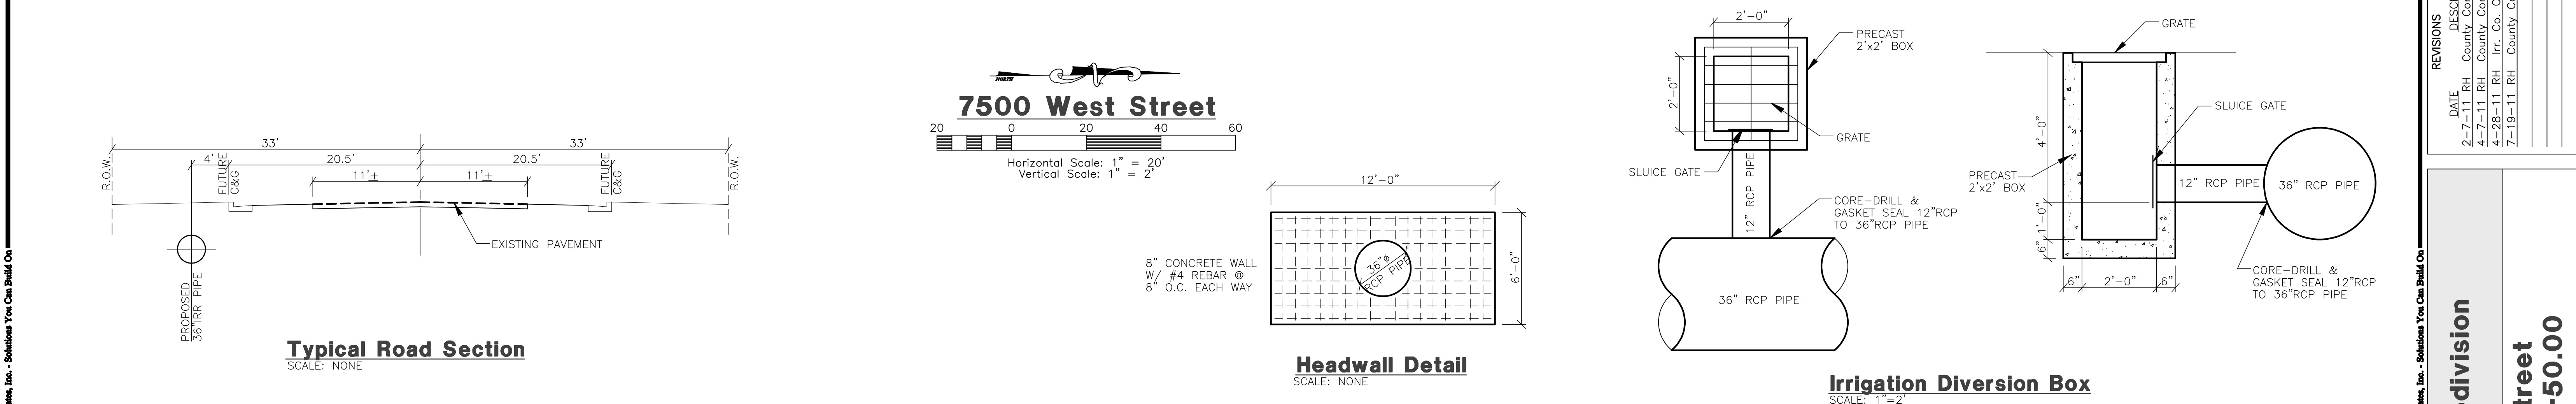


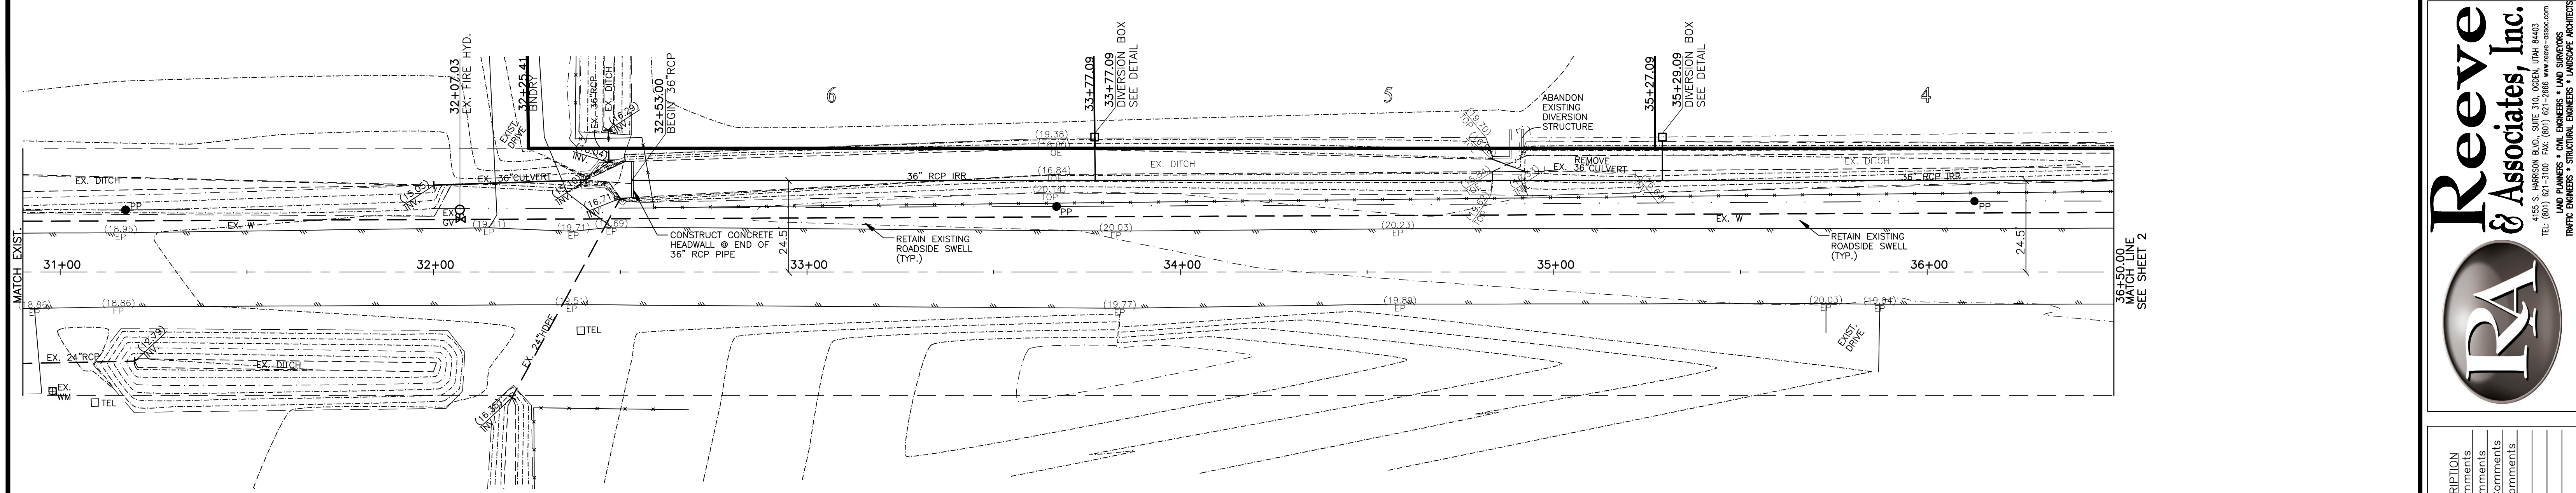

Reeve & Associates, Inc.
TRA
4155 S. HARRISON BLVD., SUITE 310, OGDEN, UTAH 84403
TEL: (801) 621-3100 FAX: (801) 621-3666 www.reeve-associates.com
LAND PLANNERS • CIVIL ENGINEERS • LAND SURVEYORS
TRAFFIC ENGINEERS • STRUCTURAL ENGINEERS • LANDSCAPE ARCHITECTS

REVISIONS	DATE	DESCRIPTION
	2-7-11	RH County Comments
	4-7-11	RH County Comments
	4-28-11	RH Irr. Co. Comments
	7-19-11	RH County Comments




White Farms Subdivision
WEBER COUNTY, UTAH
7500 West Street
31+00.00 - 36+50.00

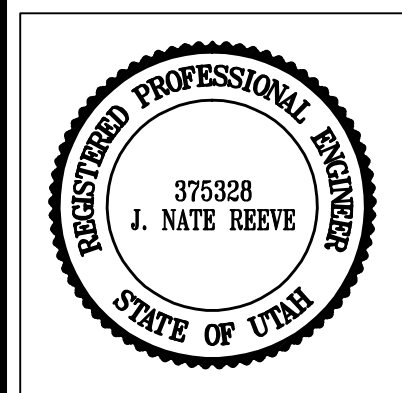

Project Info.	
Engineer:	J. NATE REEVE, P.E.
Drafter:	R. HANSEN
Begin Date:	DEC. 23, 2010
Name:	WHITE FARMS SUBDIVISION
Number:	5885-01

Sheet	3
1	Sheets

Blue Stakes Location Center
Call: Toll Free 1-800-662-4111
Two Working Days Before You Dig

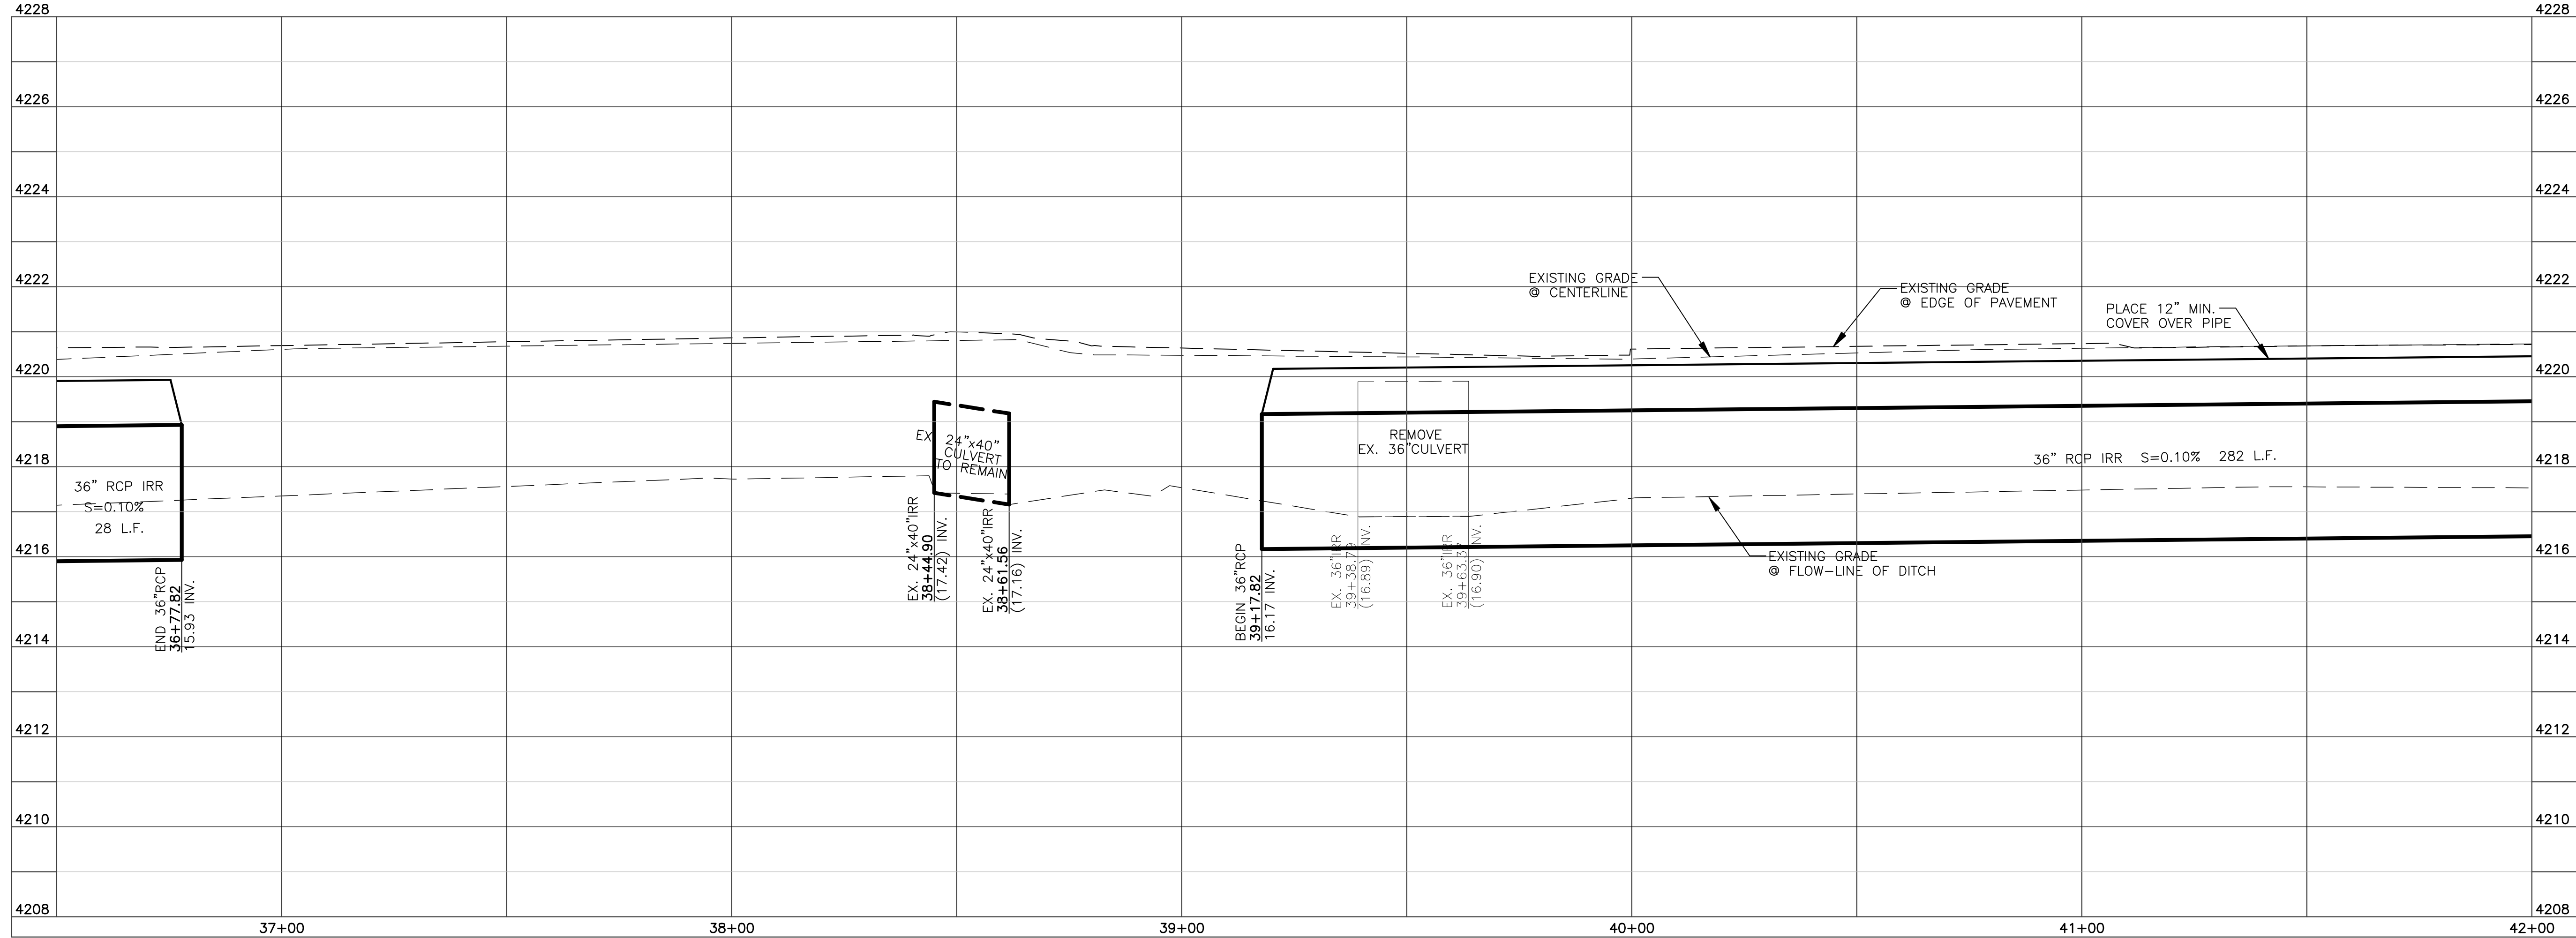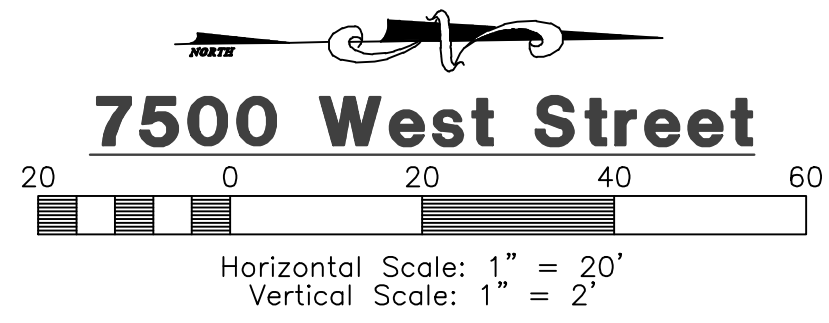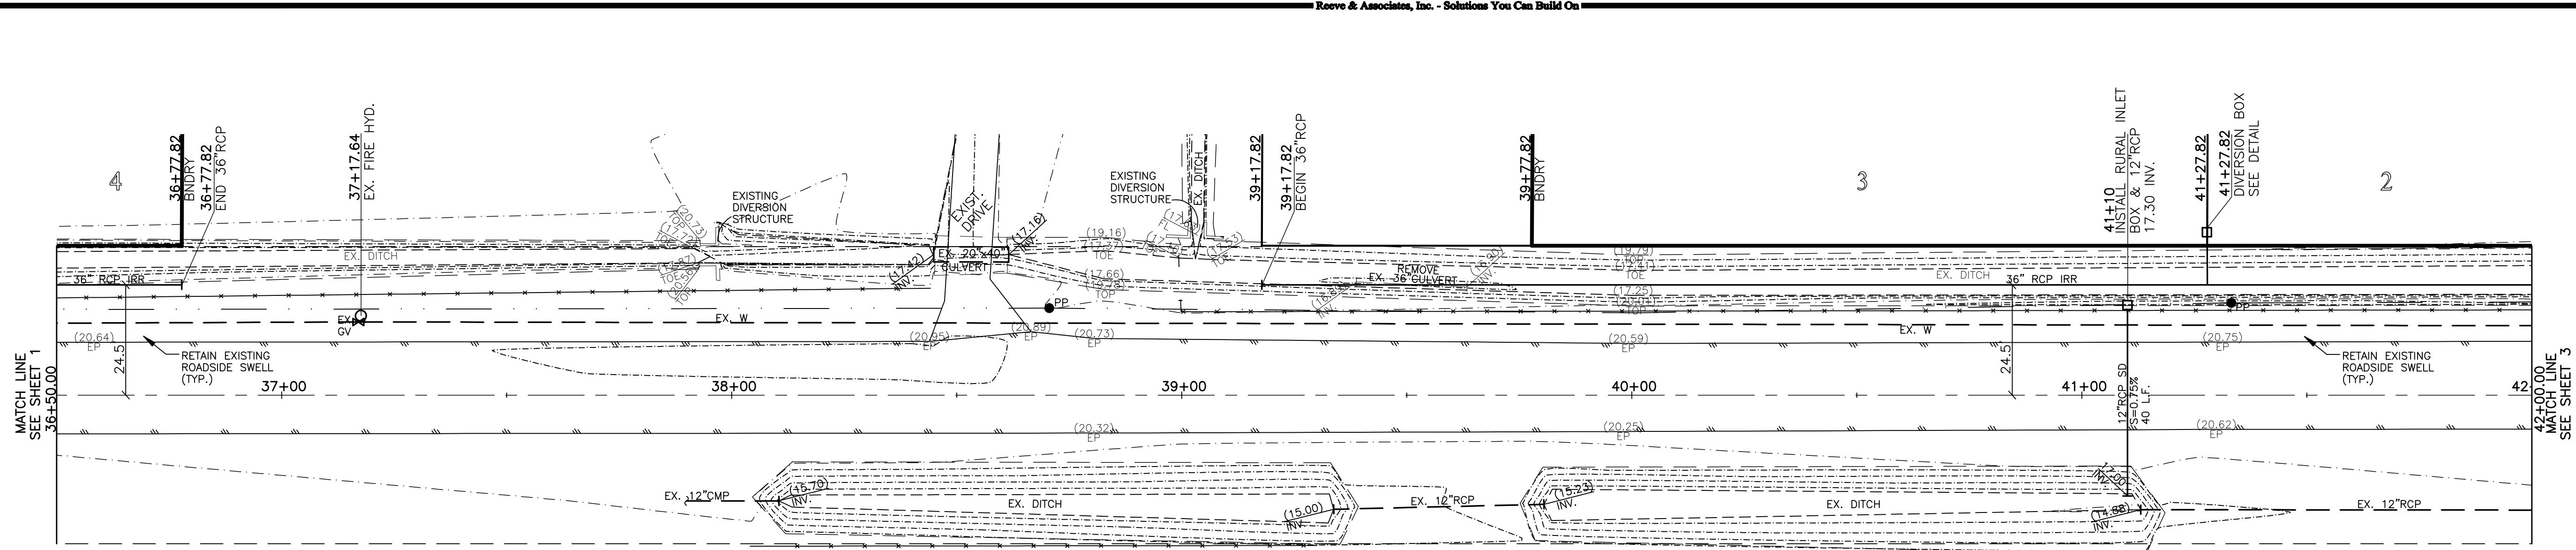

Blue Stakes Location Center
Call: Toll Free
1-800-662-4111
Two Working Days Before You Dig

Reeve & Associates, Inc.

4155 S. HARRISON BLVD., SUITE 310, OGDEN, UTAH 84403
TEL: (801) 621-3100 FAX: (801) 621-3666 www.reeve-assoc.com

TRA

LAND PLANNERS • CIVIL ENGINEERS • LAND SURVEYORS
TRAFFIC ENGINEERS • STRUCTURAL ENGINEERS • LANDSCAPE ARCHITECTS

REVISIONS

DATE	DESCRIPTION
2-7-11	RH County Comments
4-7-11	RH County Comments
4-28-11	RH Irr. Co. Comments
7-19-11	RH County Comments

Project Info.

Engineer: J. NATE REEVE, P.E.
Drafter: R. HANSEN
Begin Date: DEC. 23, 2010
Name: WHITE FARMS SUBDIVISION
Number: 5885-01

REGISTERED PROFESSIONAL ENGINEER
375328
J. NATE REEVE
STATE OF UTAH




White Farms Subdivision
WEBER COUNTY, UTAH

7500 West Street
36+50.00 - 42+00.00

Sheet 2

3 Sheets

Revised 7-19-11

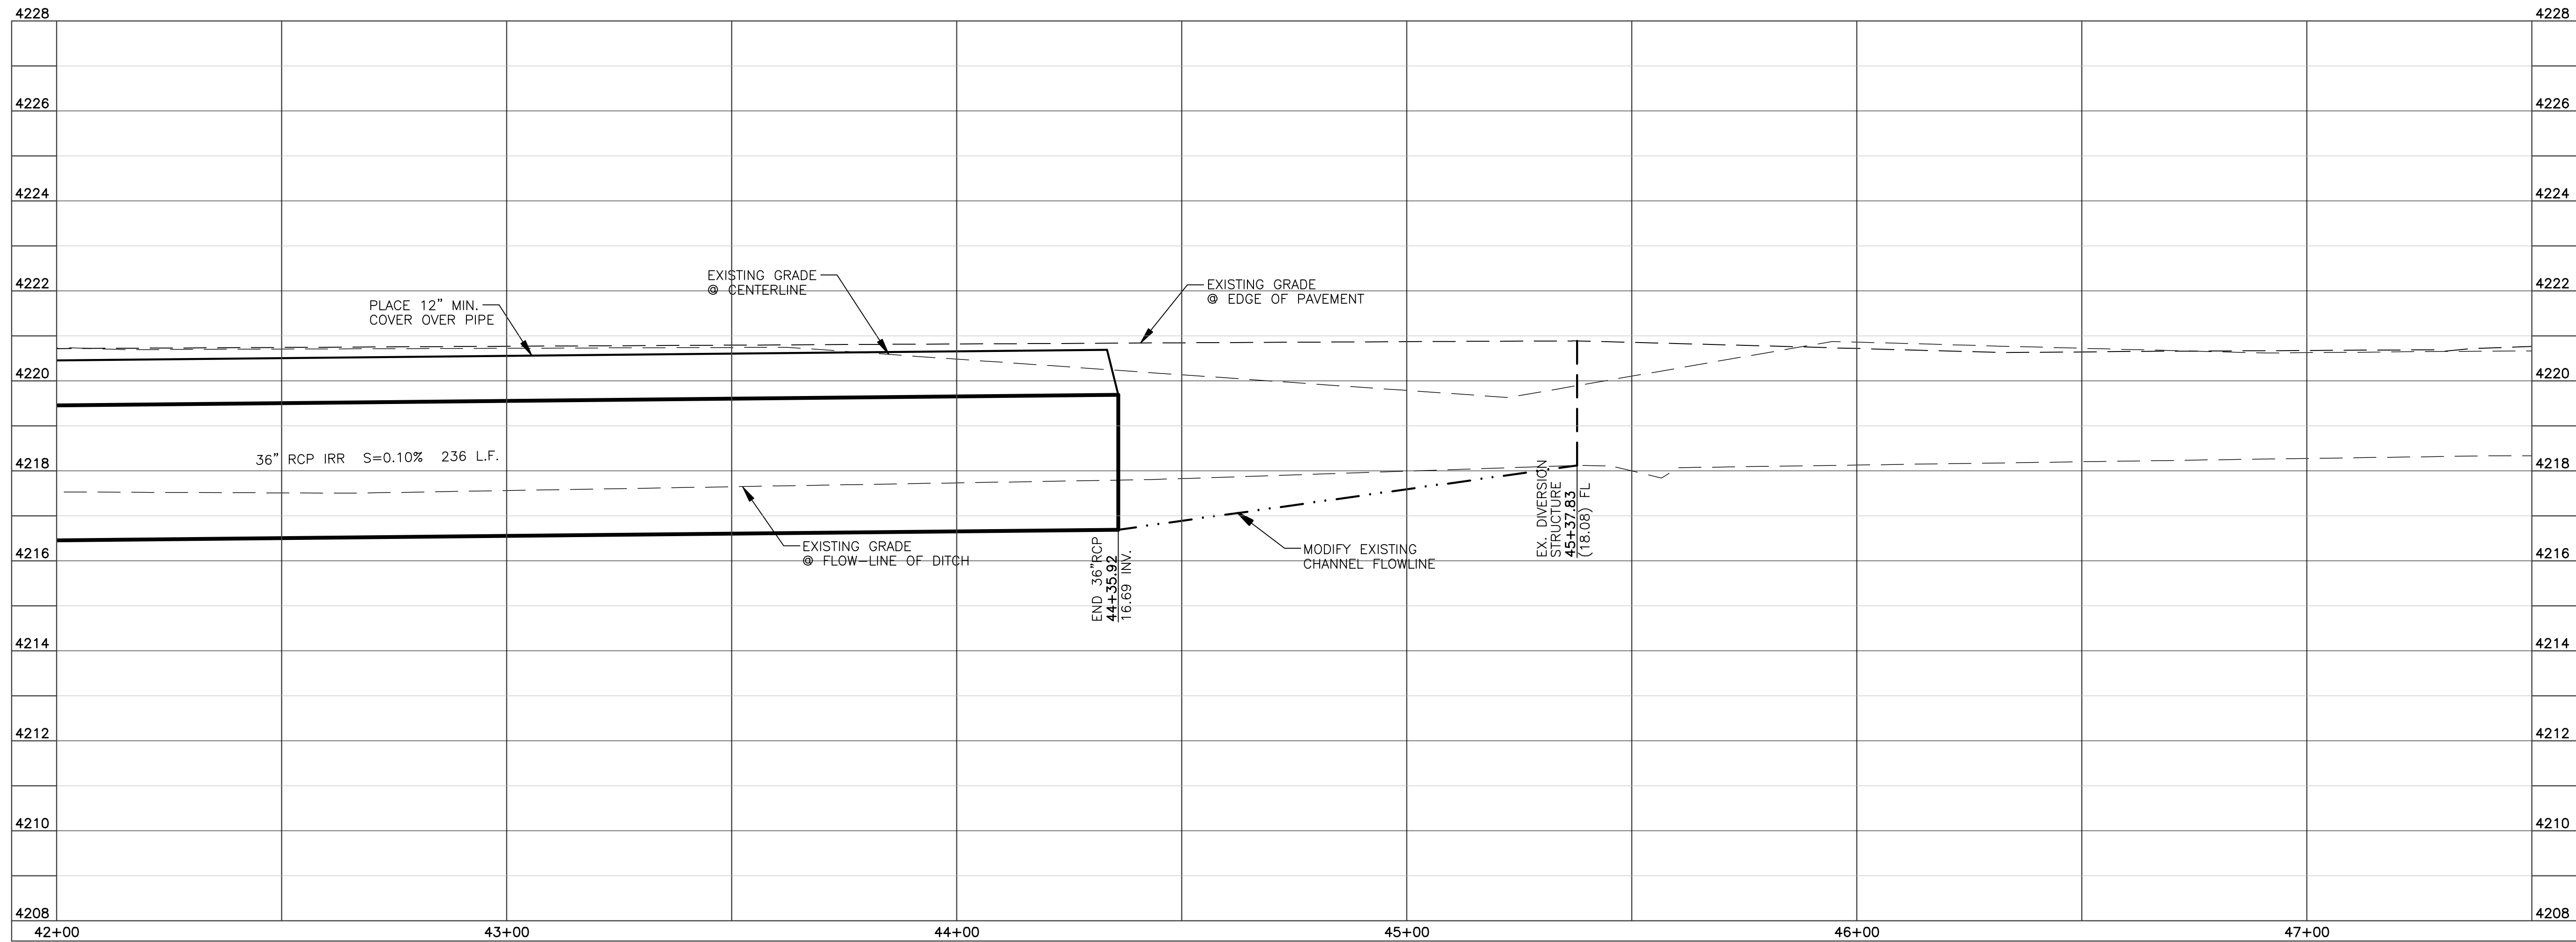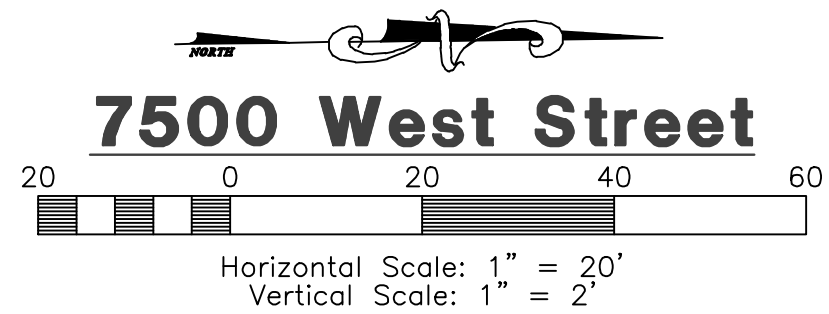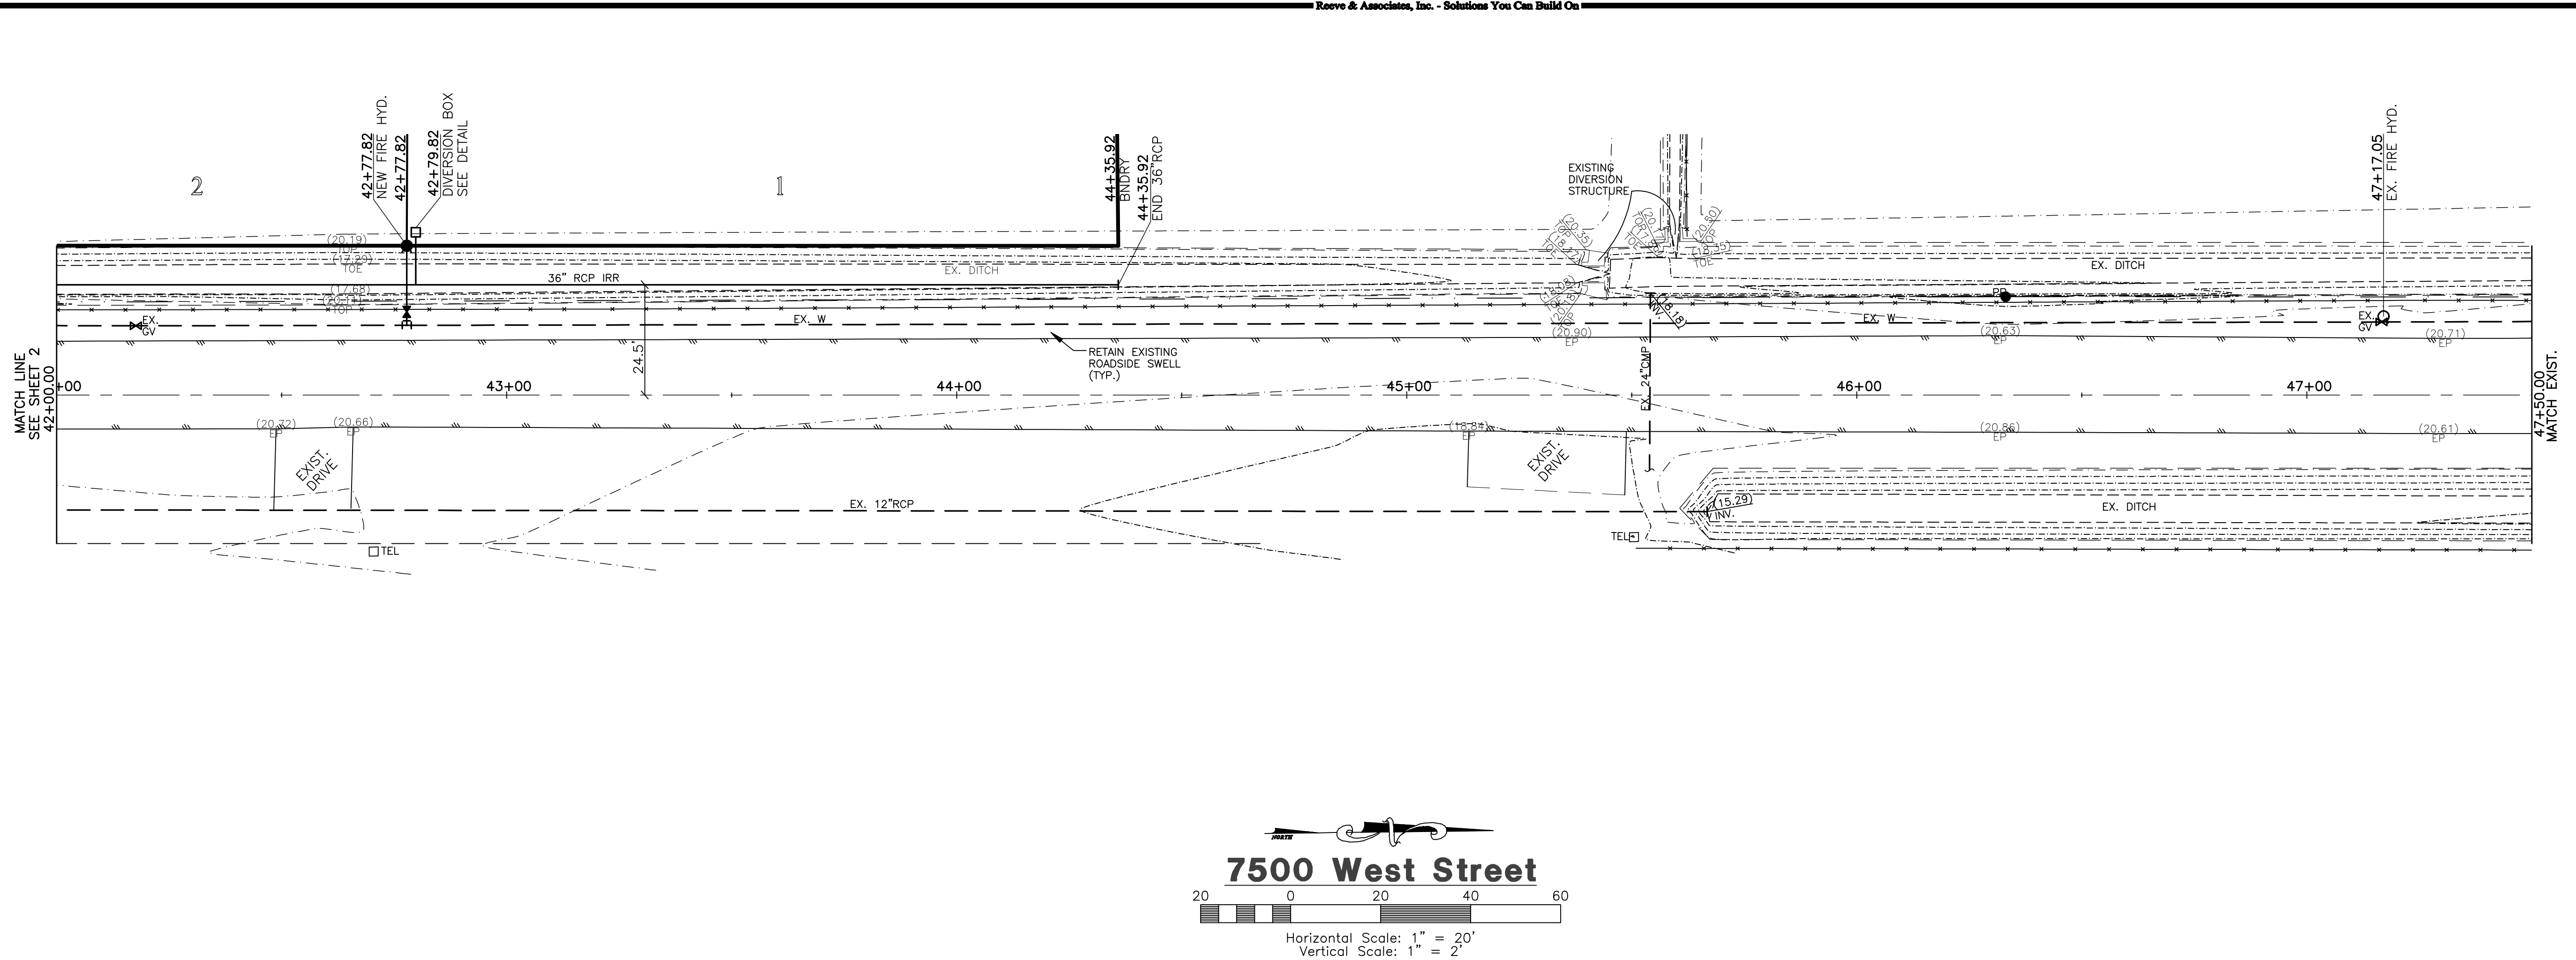

Blue Stakes Location Center
Call: Toll Free
1-800-662-4111
Two Working Days Before You Dig

Reeve & Associates, Inc.
4155 S. HARRISON BLVD., SUITE 310, OGDEN, UTAH 84403
TEL: (801) 621-3100 FAX: (801) 621-5666 www.reeve-assoc.com
LAND PLANNERS • CIVIL ENGINEERS • LAND SURVEYORS
TRAFFIC ENGINEERS • STRUCTURAL ENGINEERS • LANDSCAPE ARCHITECTS

REVISIONS	DATE	DESCRIPTION
	2-7-11	RH County Comments
	4-7-11	RH County Comments
	4-28-11	RH Irr. Co. Comments
	7-19-11	RH County Comments

White Farms Subdivision
WEBER COUNTY, UTAH

7500 West Street
42+00.00 - 47+50.00

Project Info.
Engineer: J. NATE REEVE, P.E.
Drafter: R. HANSEN
Begin Date: DEC. 23, 2010
Name: WHITE FARMS SUBDIVISION
Number: 5885-01

Sheet	3
	Sheets