


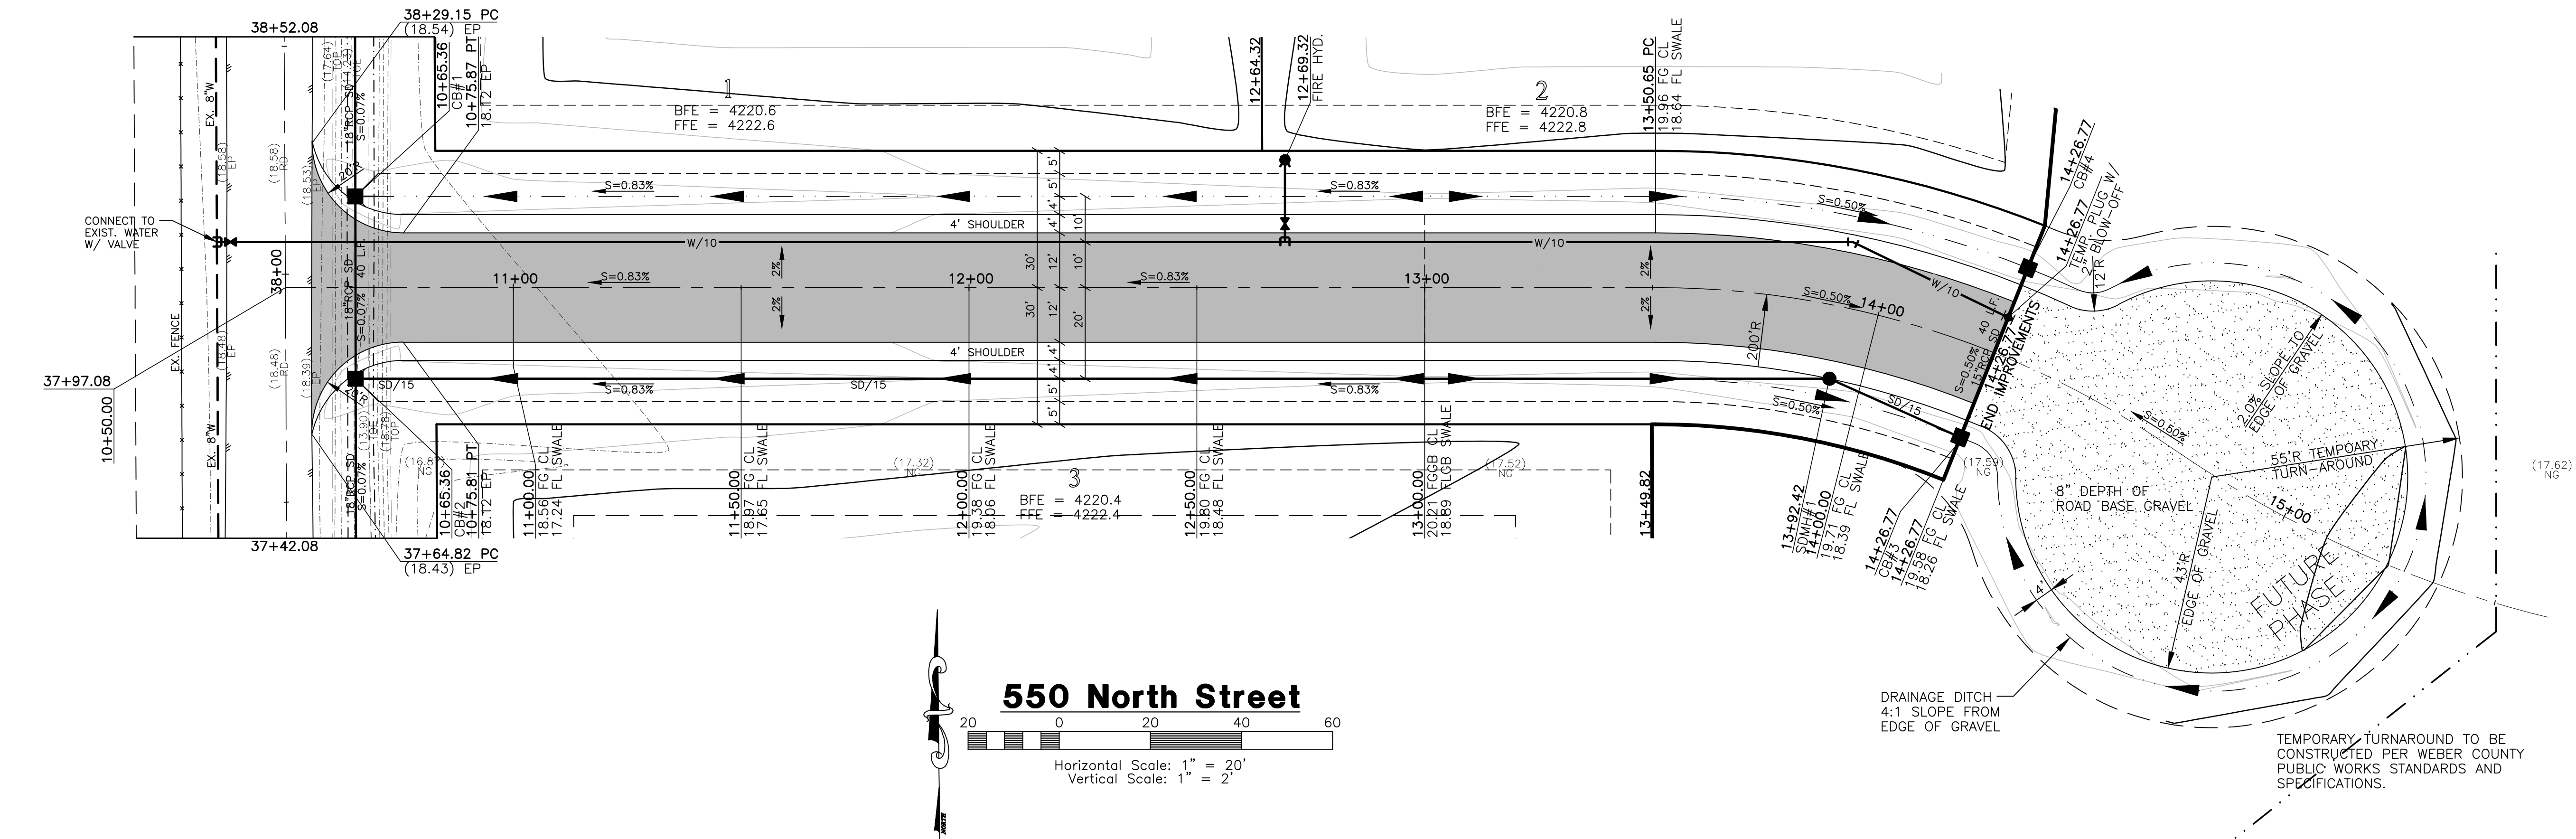

Construction Notes:

1) ALL CONSTRUCTION IS TO CONFORM TO THE STANDARD DRAWINGS AND SPECIFICATIONS OF WEBER COUNTY.

CULINARY WATER

W/10 - 10" PVC C-900 CLASS 200 WATER

STORM DRAIN

SD/15 - 15" RCP STORM DRAIN

SECONDARY WATER

SW/6 - 6" PVC C-900 SECONDARY WATER LINE



RA

Reeve & Associates, Inc.
 4155 S. HARRISON BLVD., SUITE 310, OREM, UTAH 84403
 TEL: (801) 681-1100 FAX: (801) 681-1666 www.reeve-raassoc.com
LAND PLANNERS • CIVIL ENGINEERS • LAND SURVEYORS

Project Info.
 Engineer: J. NATE REEVE, P.E.
 Drafter: R. HANSEN
 Begin Date: MARCH 16, 2011
 Name: FENSTER FARM
 SUBDIVISION
 PHASE-1
 Number: 1714-26