
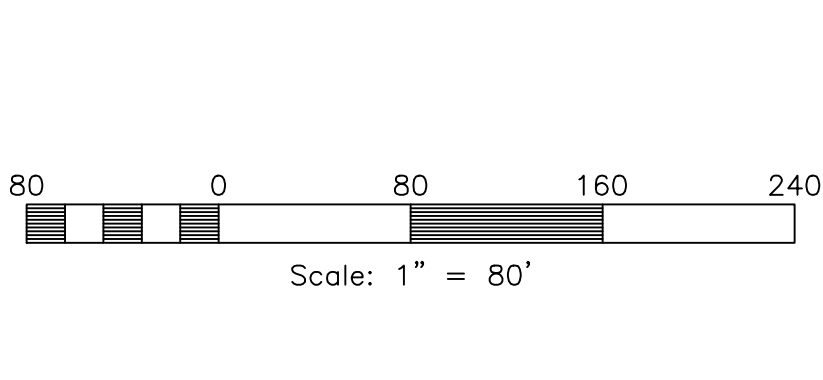


Proposed Irrigation Ditch

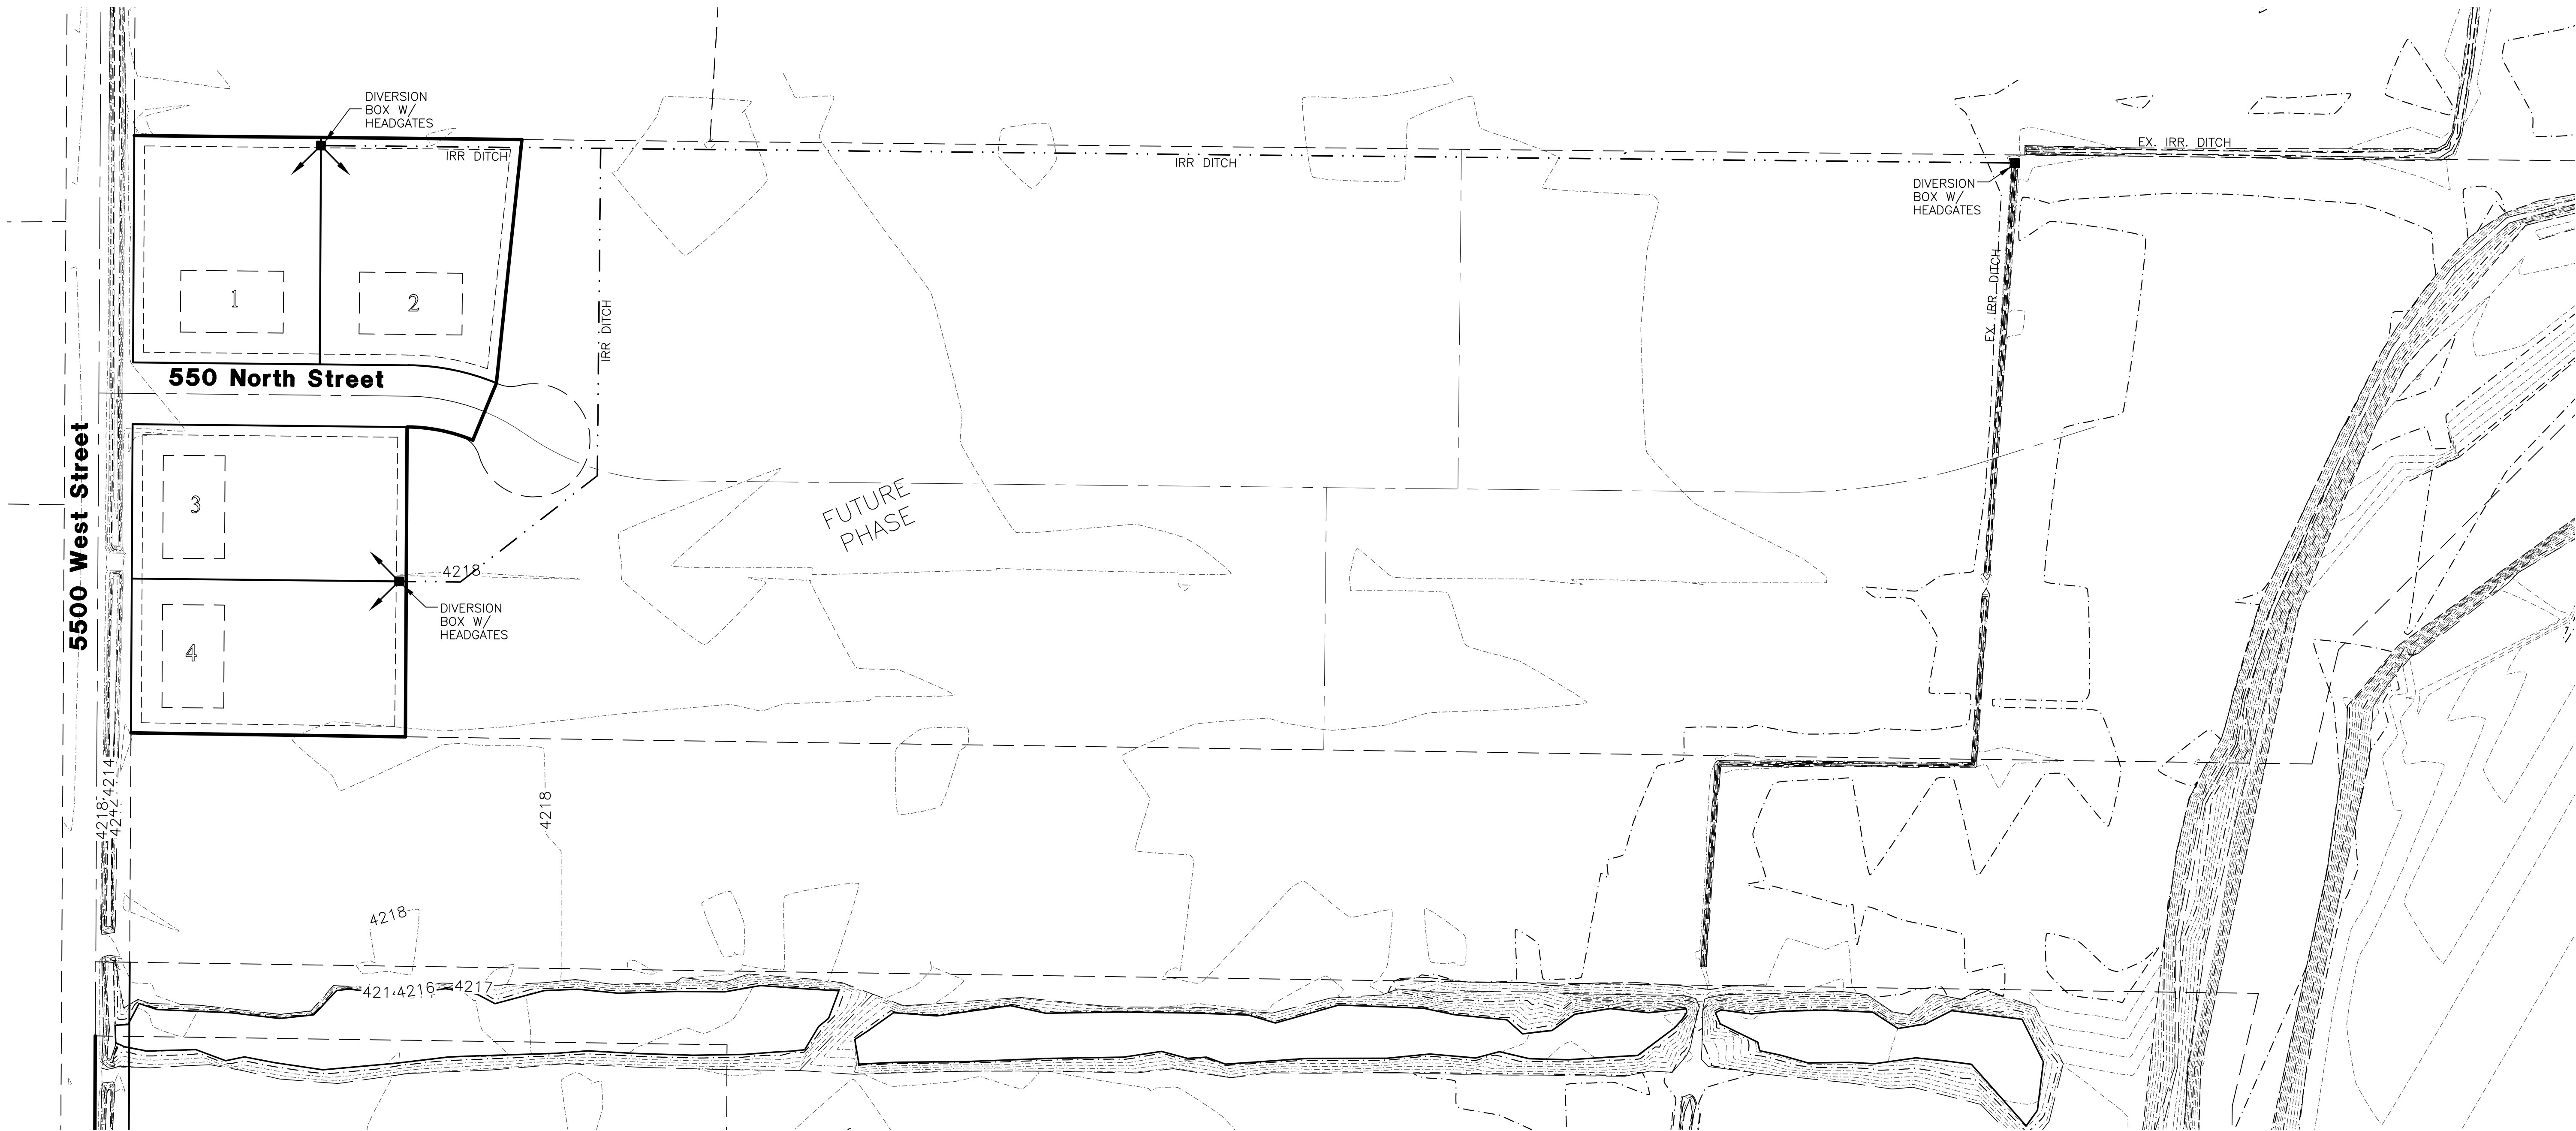

REVISIONS	DATE	DESCRIPTION
	4-14-11 RH	County Comments
	6-15-11 RH	County Comments
	9-29-11 RH	County Comments
	6-29-12 RH	County Comments
	8-01-12 RH	County Comments
	9-24-12 RH	County Comments

Fenster Farm Subdivision
Phase-1

WARREN, WEBER COUNTY, UTAH

Irrigation Plan



Project Info.

Engineer:
J. NATE REEVE, P.E.
Drafted:
R. HANSEN
Begin Date:
MARCH 16, 2011
Name:
FENSTER FARM
SUBDIVISION
PHASE-1
Number: 1714-26

Sheet	7
5	Sheets