
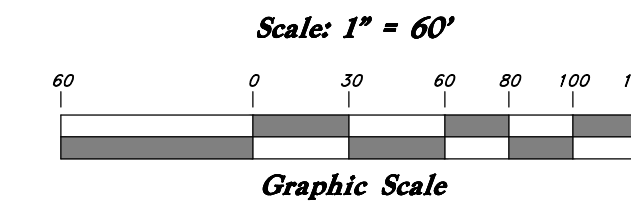


VICINITY MAP  
Not to Scale

- Legend**
- ⊙ Monument to be set (Rad.) Radial Line
  - (N/R) Non-Radial Line
  - PUE Public Utility Easement
  - PU&DE Public Utility & Drainage Easement
  - Fence
  - Set Hub & Tack
  - ▲ A will be set Nail in Curb
  - ⊙ Extension of Property
  - ⊙ Set 5/8" x 24" Long Rebar & Cap w/ Lathe

# 3600 West Road Dedication - 2017

A part of Lot 1, Section 16, T6N, R2W, SLB&M, U.S. Survey  
Weber County, Utah  
January 2017

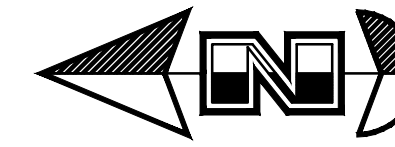


**SURVEYOR'S CERTIFICATE**

I, Andy Hubbard, do hereby certify that I am a Professional Land Surveyor in the State of Utah, and that I hold Certificate No. 6242920 in accordance with Title 58, Chapter 22, of the Professional Engineers and Land Surveyors Licensing Act. I also certify that I have completed a survey of the property described hereon in accordance with Section 17-23-17 and that I have verified all measurements shown hereon this plat of 3600 West Road Dedication - 2017 in Weber County, Utah and that it has been correctly drawn to the designated scale and is a true and correct representation of the following description of lands included in said subdivision, based on data compiled from records in the Weber County Recorder's Office. Monuments have been found or placed as represented on this plat. I furthermore certify that all lots within this subdivision hereby meet all current lot width and area requirements of the Weber County Zoning Ordinance.

Signed this \_\_\_\_\_ day of \_\_\_\_\_, 2017.

6242920  
License No.

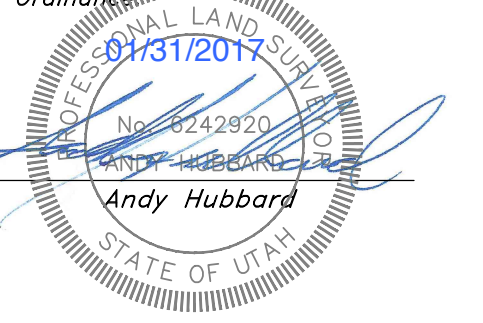

**OWNERS DEDICATION**

We, the undersigned, Owners of the hereon described tract of land, hereby set apart and subdivide the same into lots and streets, as shown on this plat and name said tract of land 3600 West Road Dedication - 2017 and hereby dedicate, grant and convey to Weber County, Utah all those parts or portions of said tract of land designated as streets, the same to be used as public thoroughfares forever, and also dedicate to Weber County those certain strips designated as Public Utility Easements (P.U.E.) for public utilities and drainage purposes, as shown hereon, the same to be used for installation, maintenance and operation of public utility service lines and drainage, as may be authorized by Weber County, with no buildings or structures being erected within such easements.

Signed this \_\_\_\_\_ Day of \_\_\_\_\_, 2017.

- Weber County -

**ACKNOWLEDGMENT**

State of Utah }  
County of } ss

The foregoing instrument was acknowledged before me this \_\_\_\_\_ day of \_\_\_\_\_, 2017 by \_\_\_\_\_.


Residing At: \_\_\_\_\_ A Notary Public commissioned in Utah  
Commission Number: \_\_\_\_\_  
Commission Expires: \_\_\_\_\_  
Print Name

**DESCRIPTION**

A part of Lot 1, Section 16, Township 6 North, Range 2 West, Salt Lake Base and Meridian, Weber County, Utah:

Beginning at a point on the North Section Line of Section 16, said point being 1651.35 feet North 89°26'19" West from the Northeast Corner of said Section 16; and running thence South 13°00'15" East 1000.38 feet; thence South 76°59'45" West 33.00 feet; thence North 13°00'15" West 1008.34 feet; thence South 89°26'19" East 33.95 feet to the point of beginning.

Contains 33,144 Sq. Ft. or 0.761 Acres

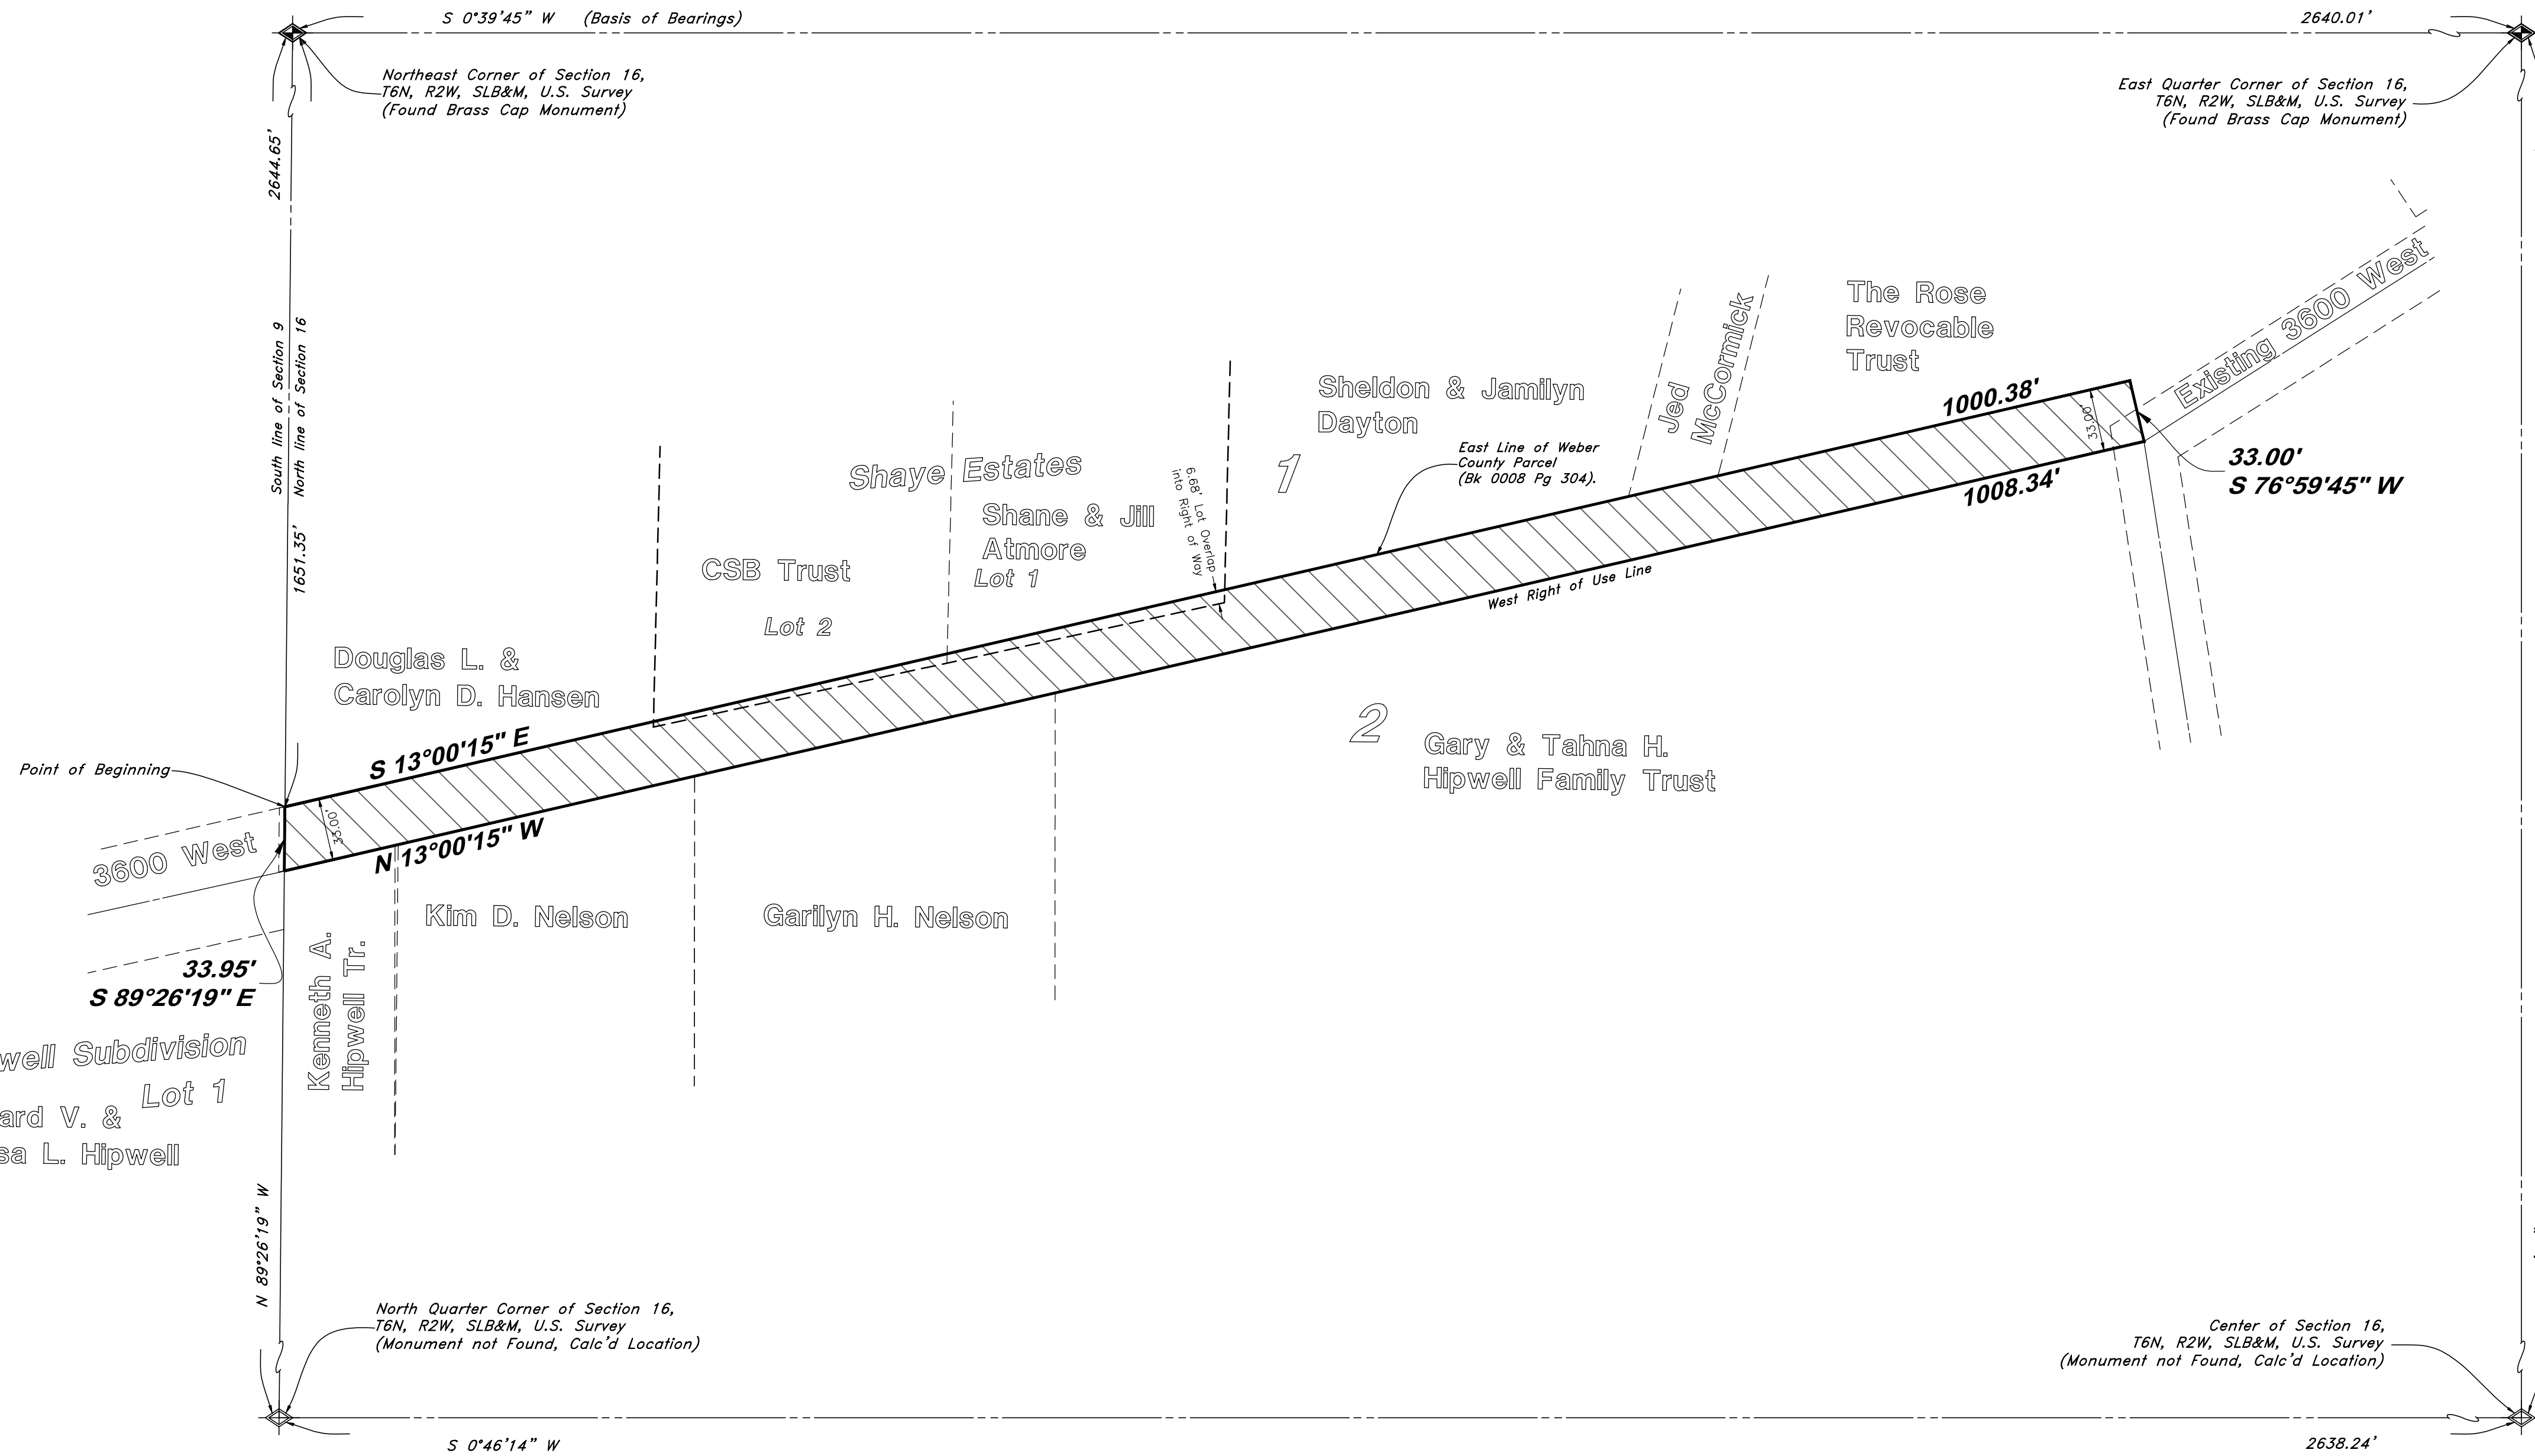

**WEBER COUNTY PLANNING COMMISSION APPROVAL**

This is to certify that this subdivision plat was duly approved by the Weber County Planning Commission.  
Signed this \_\_\_\_\_ day of \_\_\_\_\_, 2017.

\_\_\_\_\_  
Chairman, Weber County Planning Commission

**WEBER COUNTY COMMISSION ACCEPTANCE**

This is to certify that this subdivision plat, the dedication of streets and other public ways and financial guarantee of public improvements associated with this subdivision, thereon are hereby approved and accepted by the commissioners of Weber County, Utah.  
Signed this \_\_\_\_\_ day of \_\_\_\_\_, 2017.

\_\_\_\_\_  
Chairman, Weber County Commission

Attest:  
Title:

**WEBER COUNTY SURVEYOR**

I hereby certify that the Weber County Surveyor's Office has reviewed this plat for mathematical correctness, section corner data, and for harmony with lines and monument on record in County Offices. The approval of this plat by the Weber County Surveyor does not relieve the licensed Land Surveyor who executed this plat from the responsibilities and/or liabilities associated therewith.  
Signed this \_\_\_\_\_ day of \_\_\_\_\_, 2017.

\_\_\_\_\_  
Weber County Surveyor

**WEBER COUNTY ENGINEER**

I hereby certify that the required public improvement standards and drawings for this subdivision conform with County standards and the amount of the financial guarantee is sufficient for the installation of these improvements.  
Signed this \_\_\_\_\_ of \_\_\_\_\_, 2017

\_\_\_\_\_  
Weber County Engineer

**WEBER COUNTY ATTORNEY**

I have examined the financial guarantee and other documents associated with this subdivision plat, and in my opinion they conform with the County Ordinance applicable thereto and now in force and effect.  
Signed this \_\_\_\_\_ day of \_\_\_\_\_, 2017.

\_\_\_\_\_  
Weber County Attorney

WEBER COUNTY RECORDER	
ENTRY NO. _____	FEE PAID _____
RECORDED _____	FILED FOR RECORD AND _____
IN BOOK _____	OF OFFICIAL RECORDS, PAGE _____
RECORDED FOR _____	
WEBER COUNTY RECORDER	
BY: _____	DEPUTY _____