



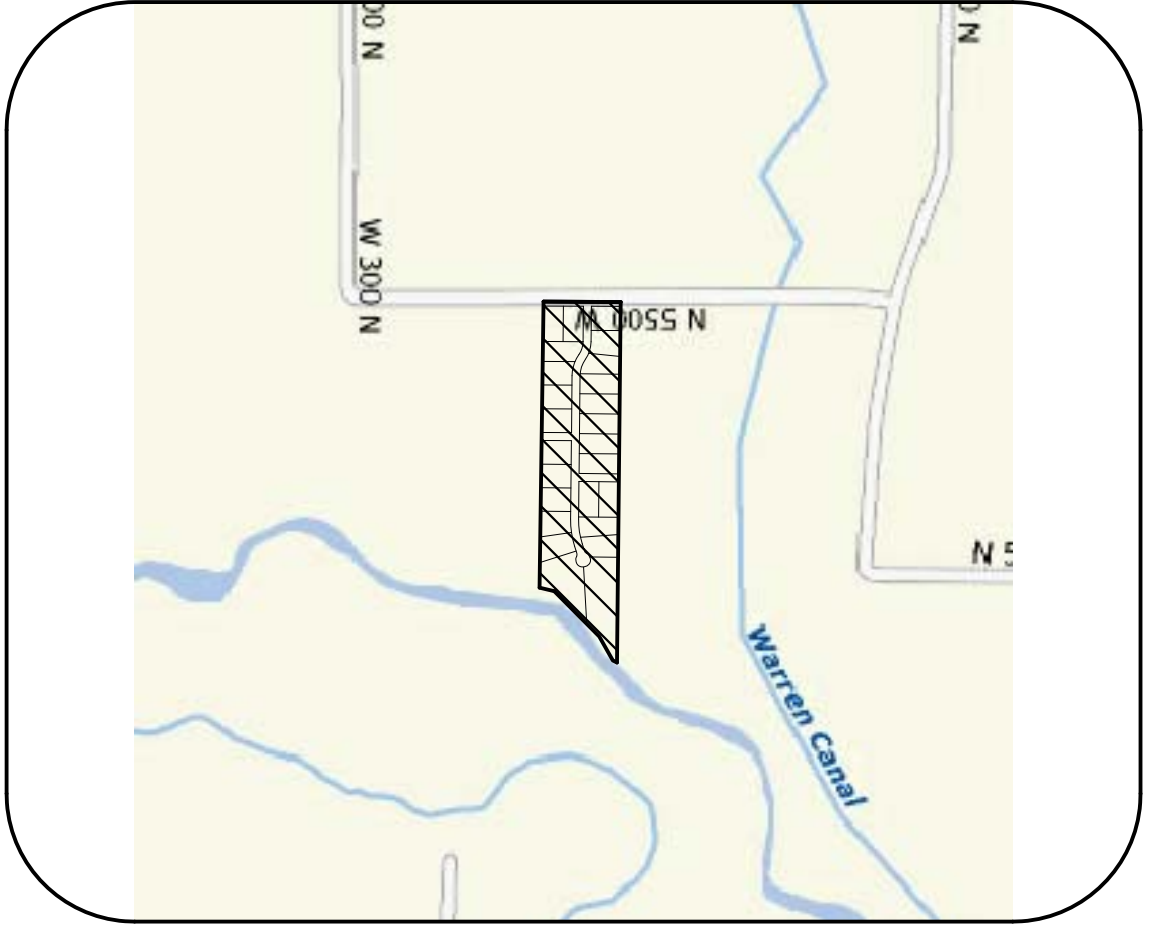


Vicinity Map

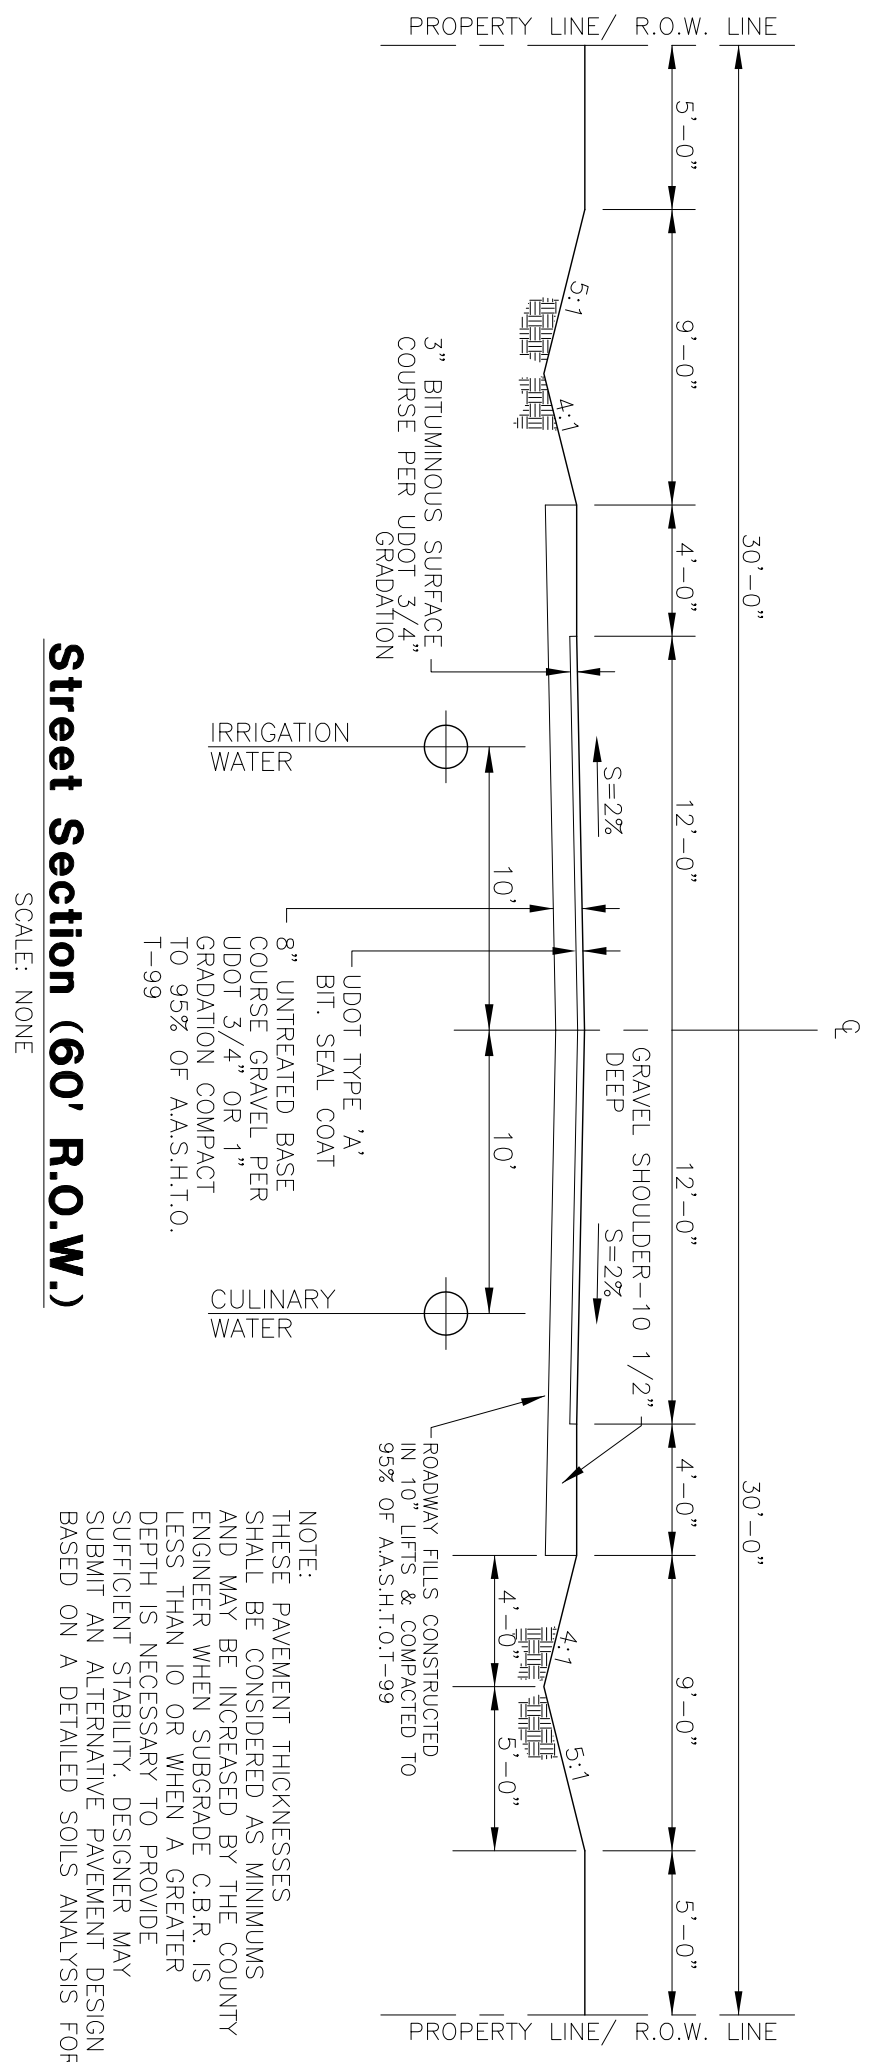

Street Section (60' R.O.W.)

SCALE: NONE

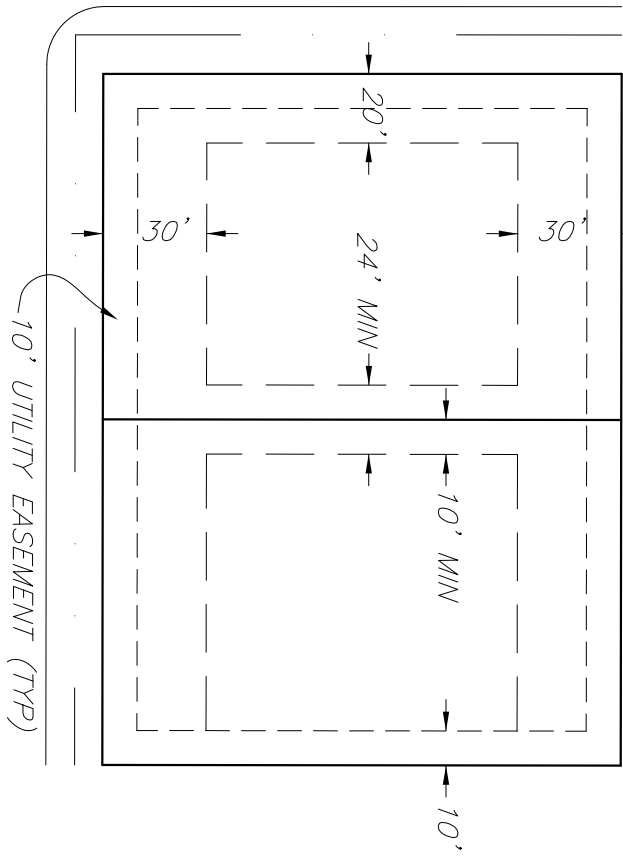

Typical Lot Utility
& Setback Easement

SCALE: NONE


Legend

- SS = PROPOSED SANITARY SEWER LINE
- EXIST SS = EXISTING SANITARY SEWER LINE
- IRR = PROPOSED IRRIGATION WATER LINE
- EXIST IRR = EXISTING IRRIGATION WATER LINE (SIZE VARIES)
- W = PROPOSED CULINARY WATER LINE (SIZE VARIES)
- EXIST W = EXISTING CULINARY WATER LINE (SIZE VARIES)
- SD = PROPOSED STORM DRAIN (SIZE VARIES)
- EXIST SD = EXISTING STORM DRAIN
- X = EXISTING FENCE LINE
- = HIGH WATER MARK
- [Pattern] = EXISTING PAVEMENT
- = PROPOSED FIRE HYDRANT
- = PROPOSED SANITARY SEWER MANHOLE
- X = PROPOSED GATE VALVE
- = PLUG W/ 2" BLOW-OFF
- = PROPOSED STORM DRAIN MANHOLE
- = PROPOSED SINGLE GRATE CATCH BASIN WITH BICYCLE-SAFE GRATE
- ▲ = PROPOSED REDUCERS
- ▲ = PLUG & BLOCK
- ▲ = AIR-MC ASSEMBLY
- = TEST PIT LOCATIONS


Curve Data Table

NUMBER	RADIUS	DELTA ANGLE	LENGTH	CHORD BEARING	CHORD LENGTH
C1	170.00'	22°24'02"	65.53'	N78°39'32"W	65.12'

NOTES:
CONTOURS ARE SHOWN WITH A ONE FOOT INTERVAL.
PROJECT IS ZONED R-1

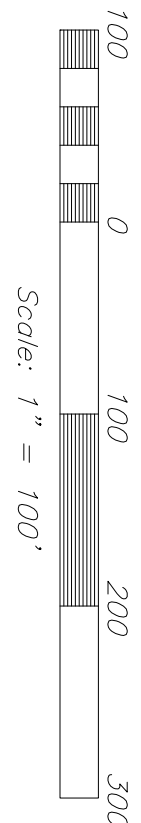

Scale: 1" = 100'

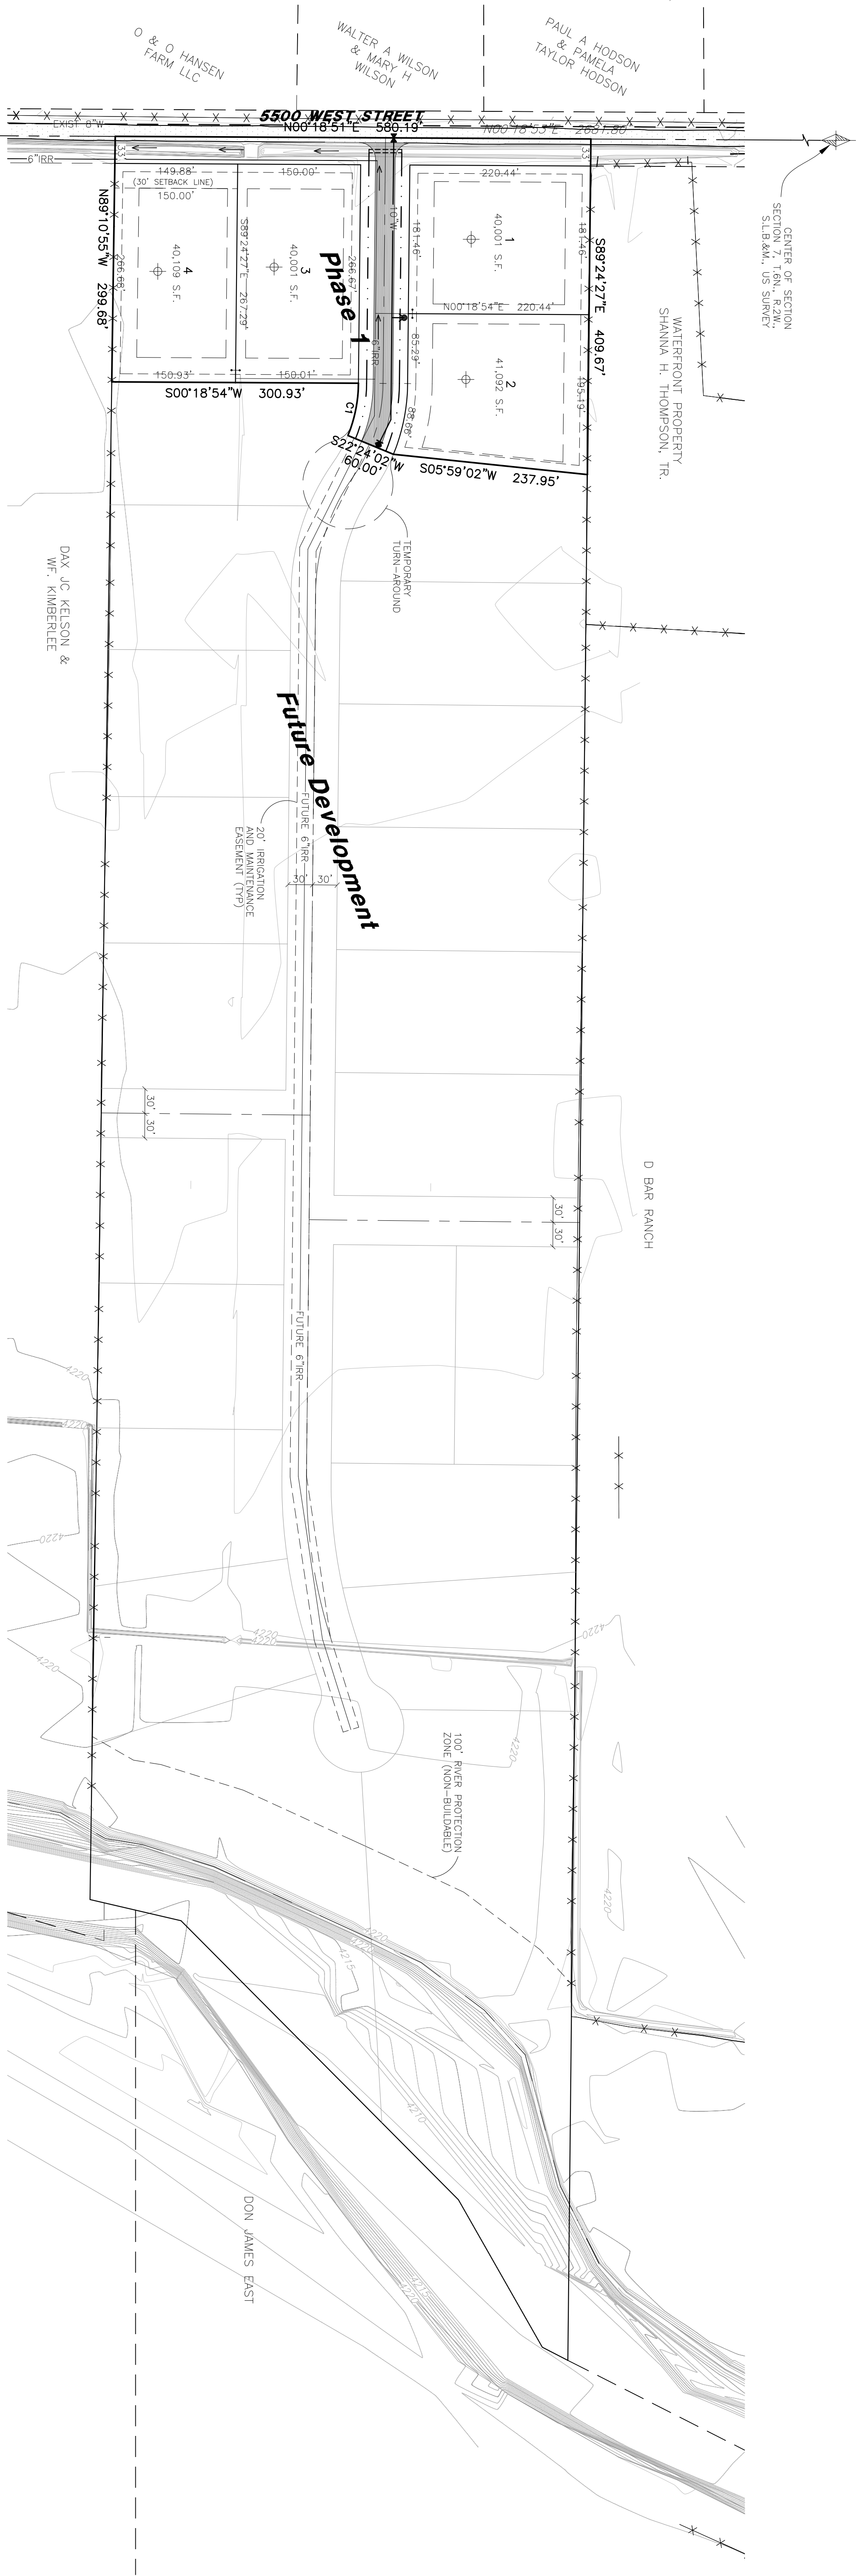

Subdivider:

Allan Karros
Century 21
2609 N Main
Sunset, UT 80415

THESE PLANS AND SPECIFICATIONS ARE THE PROPERTY OF REEVE & ASSOCIATES, INC., 4155 S. HARRISON BLVD., EXECUTIVE BLDG., #310, OGDEN, UTAH 84403, AND SHALL NOT BE PHOTOCOPIED, RE-DRAWN, OR USED ON ANY PROJECT OTHER THAN THE PROJECT SPECIFICALLY DESIGNED FOR, WITHOUT THEIR WRITTEN PERMISSION. THE OWNERS AND ENGINEERS OF REEVE & ASSOCIATES, INC. DISCLAIM ANY LIABILITY FOR ANY CHANGES OR MODIFICATIONS MADE TO THESE PLANS OR THE DESIGN THEREON WITHOUT THEIR CONSENT.

Fenster Farm Subdivision - Phase 1

A PART OF THE SE QUARTER OF SECTION 7, T.6N., R. 2W., S.L.B. & M., U.S. SURVEY
WEBER COUNTY, UTAH

Preliminary Design

REVISIONS

DATE	DESCRIPTION
6/24/10	WATER DISTRICT REVISIONS



Reeve
& Associates, Inc.
4155 S. HARRISON BLVD., SUITE 310, OGDEN, UTAH 84403
TEL: (801) 621-3100 FAX: (801) 621-2666 www.reeve-assoc.com

Project Info.

Engineer: J. Reeve
Designer: J. Reeve
Drafter: C. Coye
Begin Date: April 20, 2010
Name: Fenster Farm Subdivision
Fenster Phase 1
Number: 1714-26

Preliminary
INFORMATION CONTAINED
HEREIN HAS NOT BEEN FINAL
CHECKED. IT IS PROVIDED AT
THIS TIME FOR PRELIMINARY
REVIEW ONLY AND THE DATA
SHOWN HEREON SHOULD NOT
BE RELIED UPON FOR FINAL
DESIGN AND/OR
CONSTRUCTION.

Sheet

1

1 Sheets