



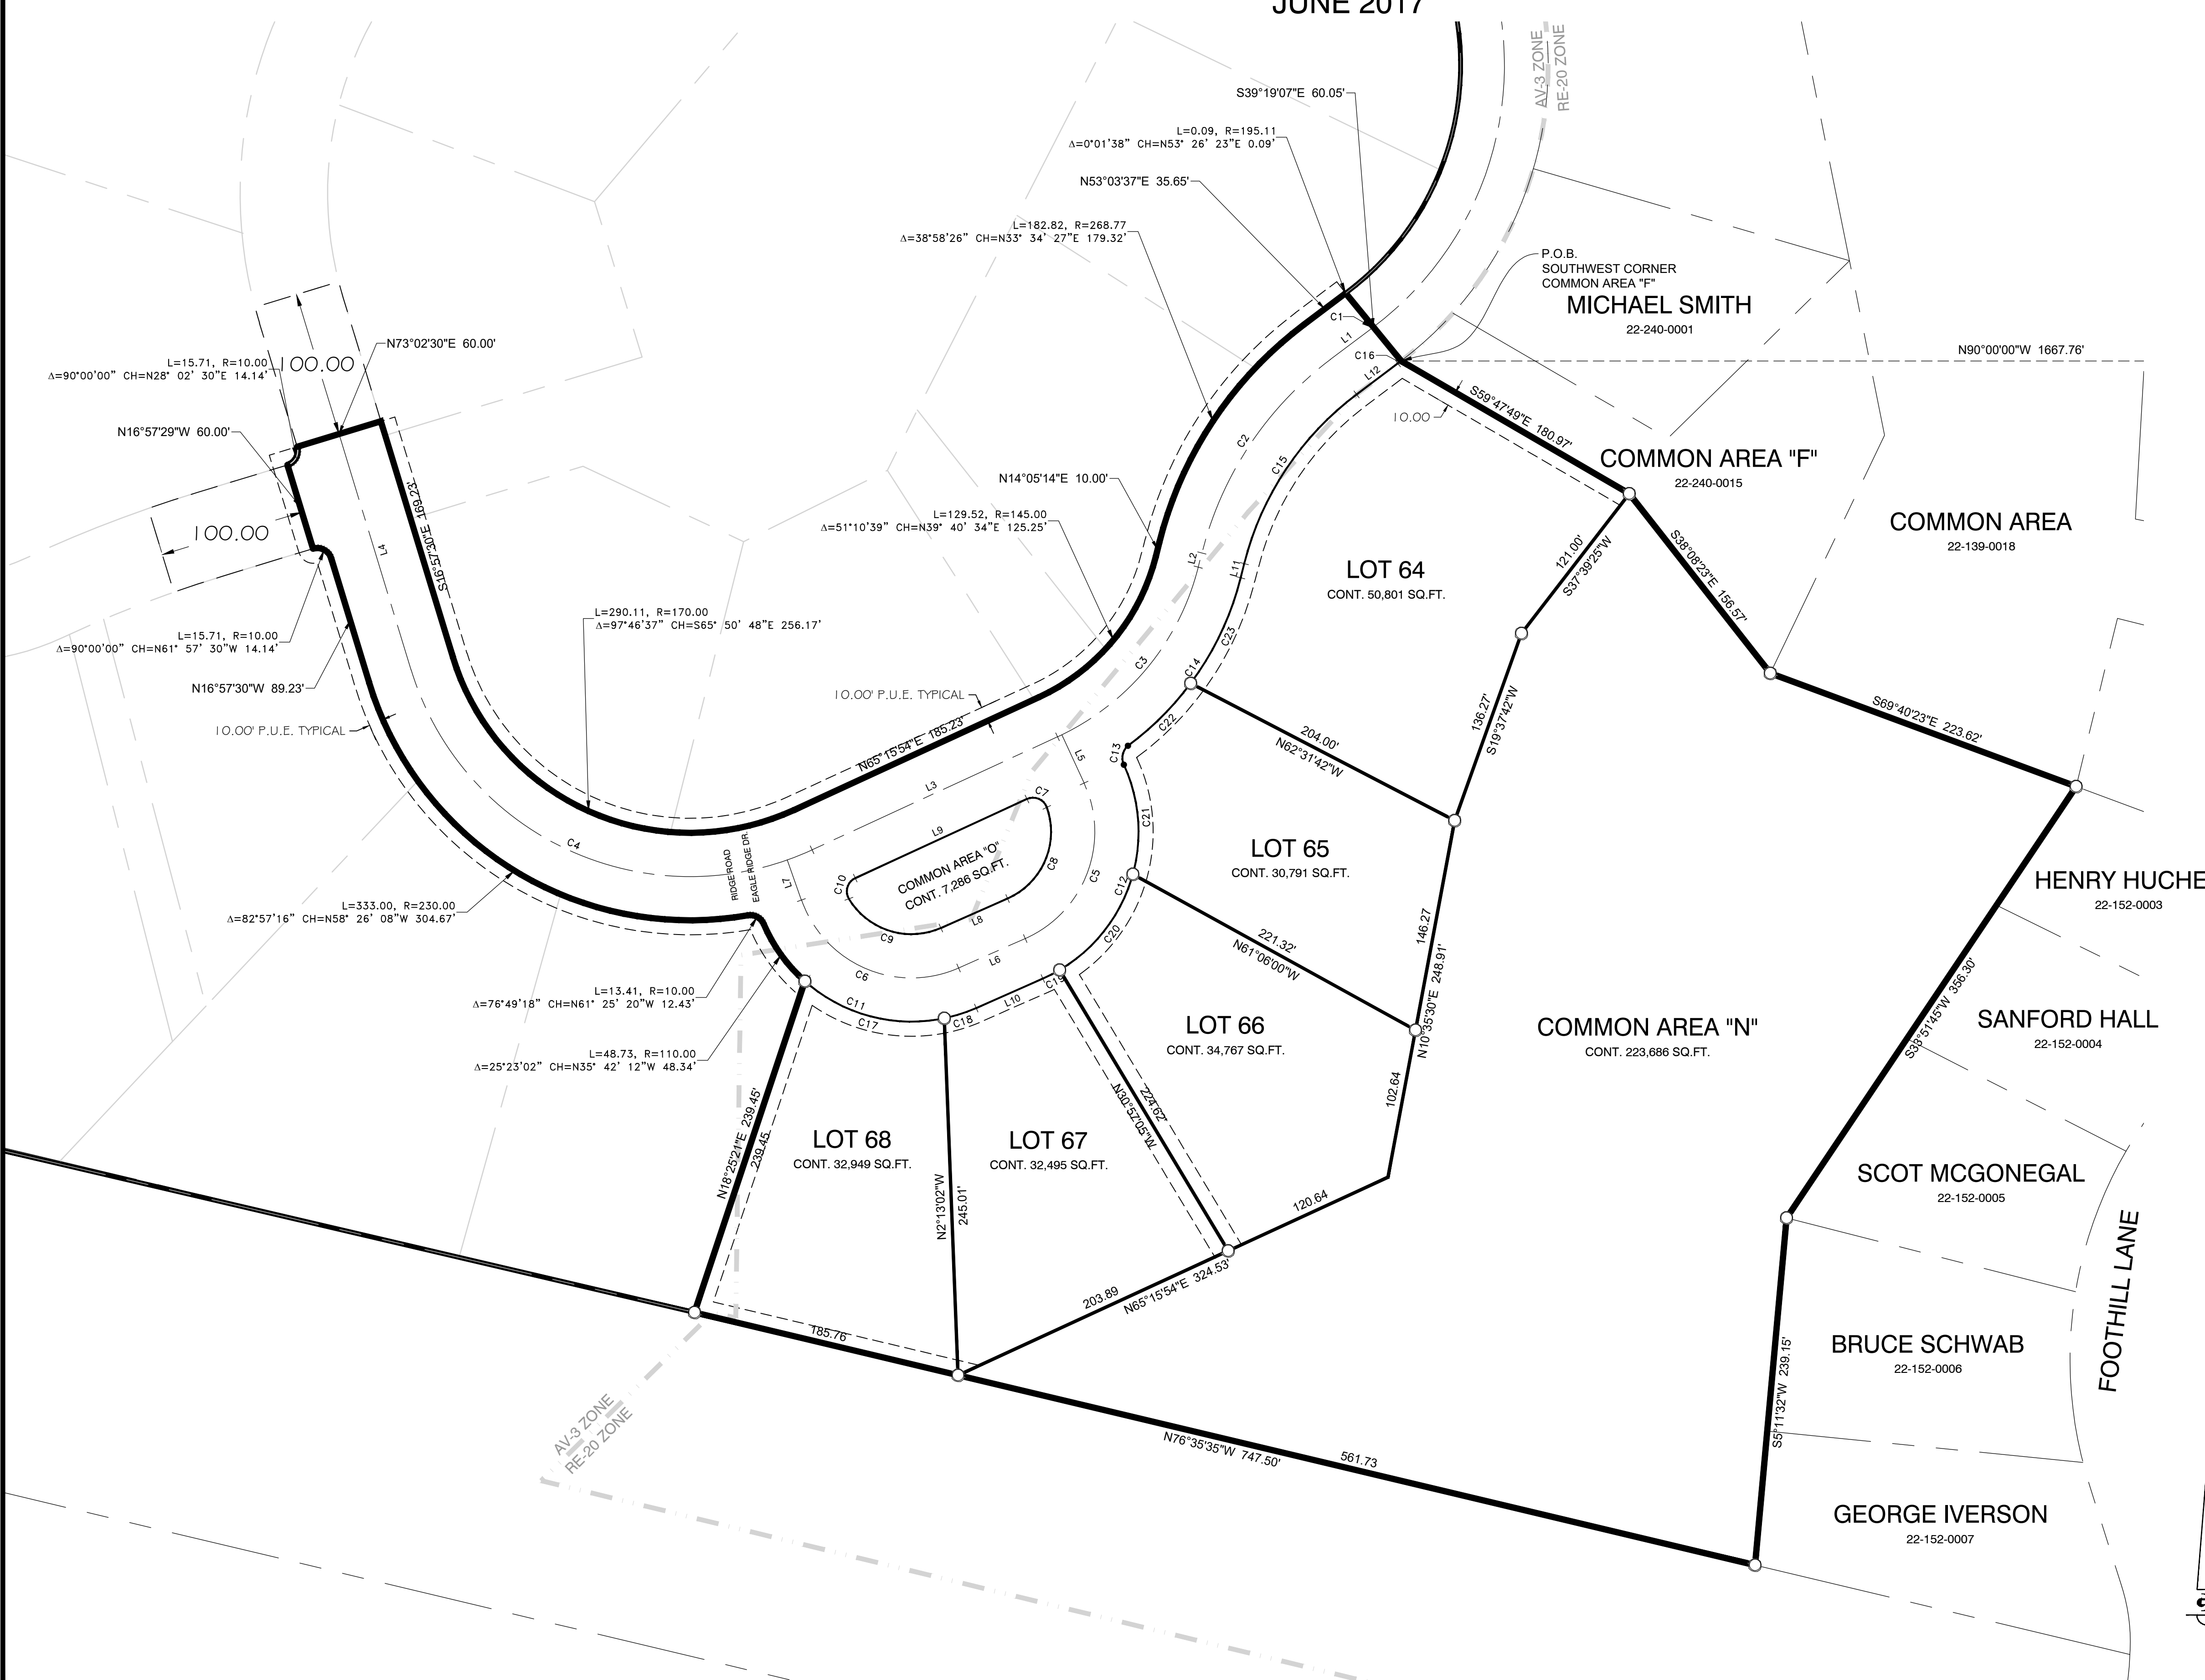

# EAGLE RIDGE CLUSTER SUBDIVISION PHASE 6

LOCATED IN THE SOUTHEAST QUARTER OF SECTION 21,  
TOWNSHIP 7 NORTH, RANGE 1 EAST, SALT LAKE BASE AND MERIDIAN,  
WEBER COUNTY, UTAH  
JUNE 2017

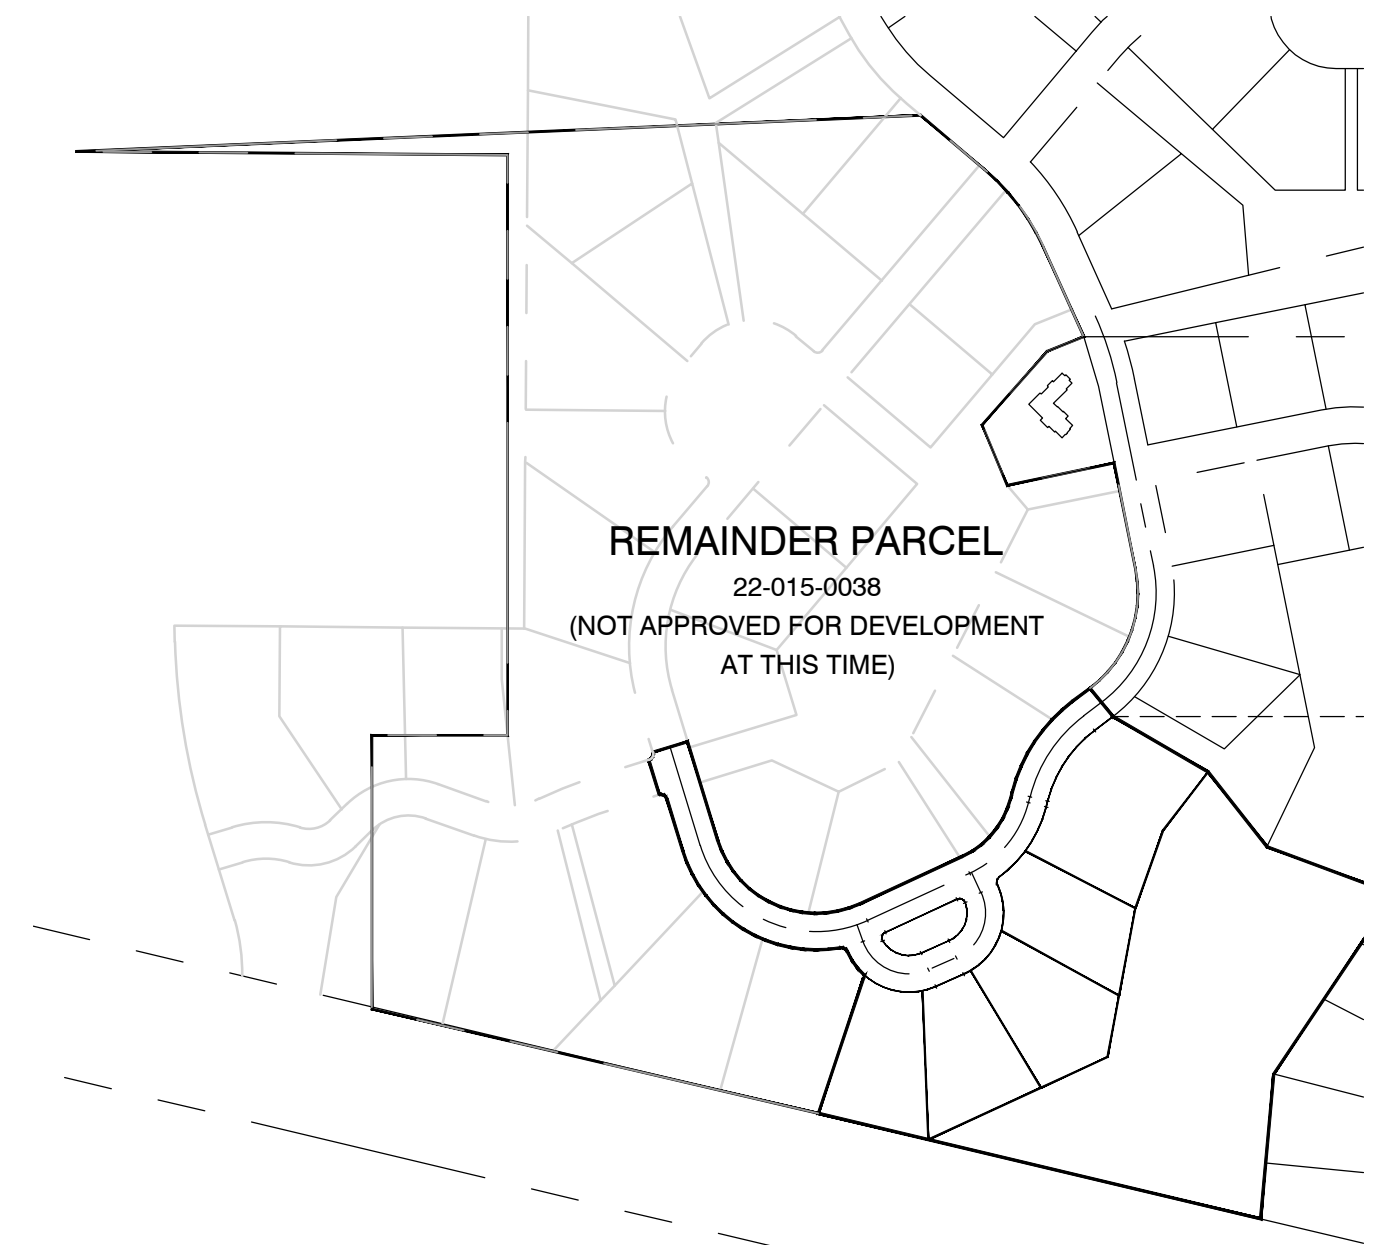

CURVE TABLE					LINE TABLE			
CURVE #	LENGTH	RADIUS	DELTA	CHORD BEARING	CHORD LENGTH	LINE #	LENGTH	BEARING
C1	1.44	225.11	0°21'57"	S53° 14' 35"W	1.44	L1	35.55	S53° 03' 37"W
C2	162.42	238.78	38°58'19"	S33° 34' 27"W	159.30	L2	10.00	S14° 05' 14"W
C3	156.31	175.00	51°10'39"	S39° 40' 34"W	151.17	L3	185.23	S65° 15' 54"W
C4	341.31	200.00	97°46'37"	N65° 50' 48"W	301.37	L4	169.23	N16° 57' 30"W
C5	126.95	80.00	90°55'15"	S20° 43' 31"W	114.04	L5	36.47	S24° 44' 06"E
C6	131.76	80.00	94°21'48"	N66° 37' 57"W	117.36	L6	50.00	S66° 11' 09"W
C7	16.60	10.00	95°06'40"	S67° 10' 46"E	14.76	L7	29.24	N19° 27' 03"W
C8	74.88	50.00	85°48'35"	S23° 16' 52"W	68.08	L8	50.00	S66° 11' 09"W
C9	72.27	50.00	82°48'39"	N72° 24' 31"W	66.14	L9	129.60	N65° 15' 54"E
C10	16.80	10.00	96°16'05"	N17° 07' 51"E	14.89	L10	50.00	N66° 11' 09"E
C11	174.34	110.01	90°48'07"	S68° 24' 47"E	156.66	L11	10.00	N14° 05' 14"E
C12	174.56	110.00	90°55'15"	N20° 43' 31"E	156.81	L12	35.46	N53° 03' 37"E
C13	14.27	11.08	73°46'52"	N12° 09' 20"E	13.30			
C14	141.53	205.00	39°33'20"	N33° 51' 55"E	138.73			
C15	142.01	208.77	38°58'26"	N33° 34' 27"E	139.29			
C16	2.78	255.11	0°37'25"	N53° 05' 31"E	2.78			
C17	102.55	110.01	53°24'34"	S75° 05' 51"E	98.87			
C18	23.06	110.01	12°00'45"	N72° 11' 31"E	23.02			
C19	12.91	110.00	6°43'19"	N62° 49' 30"E	12.90			
C20	84.76	110.00	44°08'57"	N37° 23' 21"E	82.68			
C21	76.89	110.00	40°02'59"	N4° 42' 37"W	75.33			
C22	60.95	205.00	17°02'05"	N45° 07' 32"E	60.72			
C23	80.58	205.00	22°31'15"	N25° 20' 52"E	80.06			

R:\0101 - REC CONSTRUCTION\001-07 (EAGLE RIDGE)\PHASE 6\2017\SURVEY\DWG\EAGLE RIDGE PH 6 4 LOT2.DWG

DEVELOPER:  
ORLUFF OPHEIKENS  
933 WALL AVENUE,  
OGDEN, UT 84404  
801-621-1839

S2  
2

COUNTY RECORDER  
ENTRY NO. \_\_\_\_\_ FEE PAID \_\_\_\_\_  
FILED FOR AND RECORDED \_\_\_\_\_  
AT \_\_\_\_\_ IN BOOK \_\_\_\_\_ OF OFFICIAL \_\_\_\_\_  
RECORDS, PAGE \_\_\_\_\_ RECORDED \_\_\_\_\_  
FOR \_\_\_\_\_  
COUNTY RECORDER \_\_\_\_\_  
BY: \_\_\_\_\_

CIVIL - LAND PLANNING  
MUNICIPAL - LAND SURVEYING  
5150 SOUTH 375 EAST OGDEN, UT  
OFFICE: 801.476.0202 FAX: 801.476.0066

