


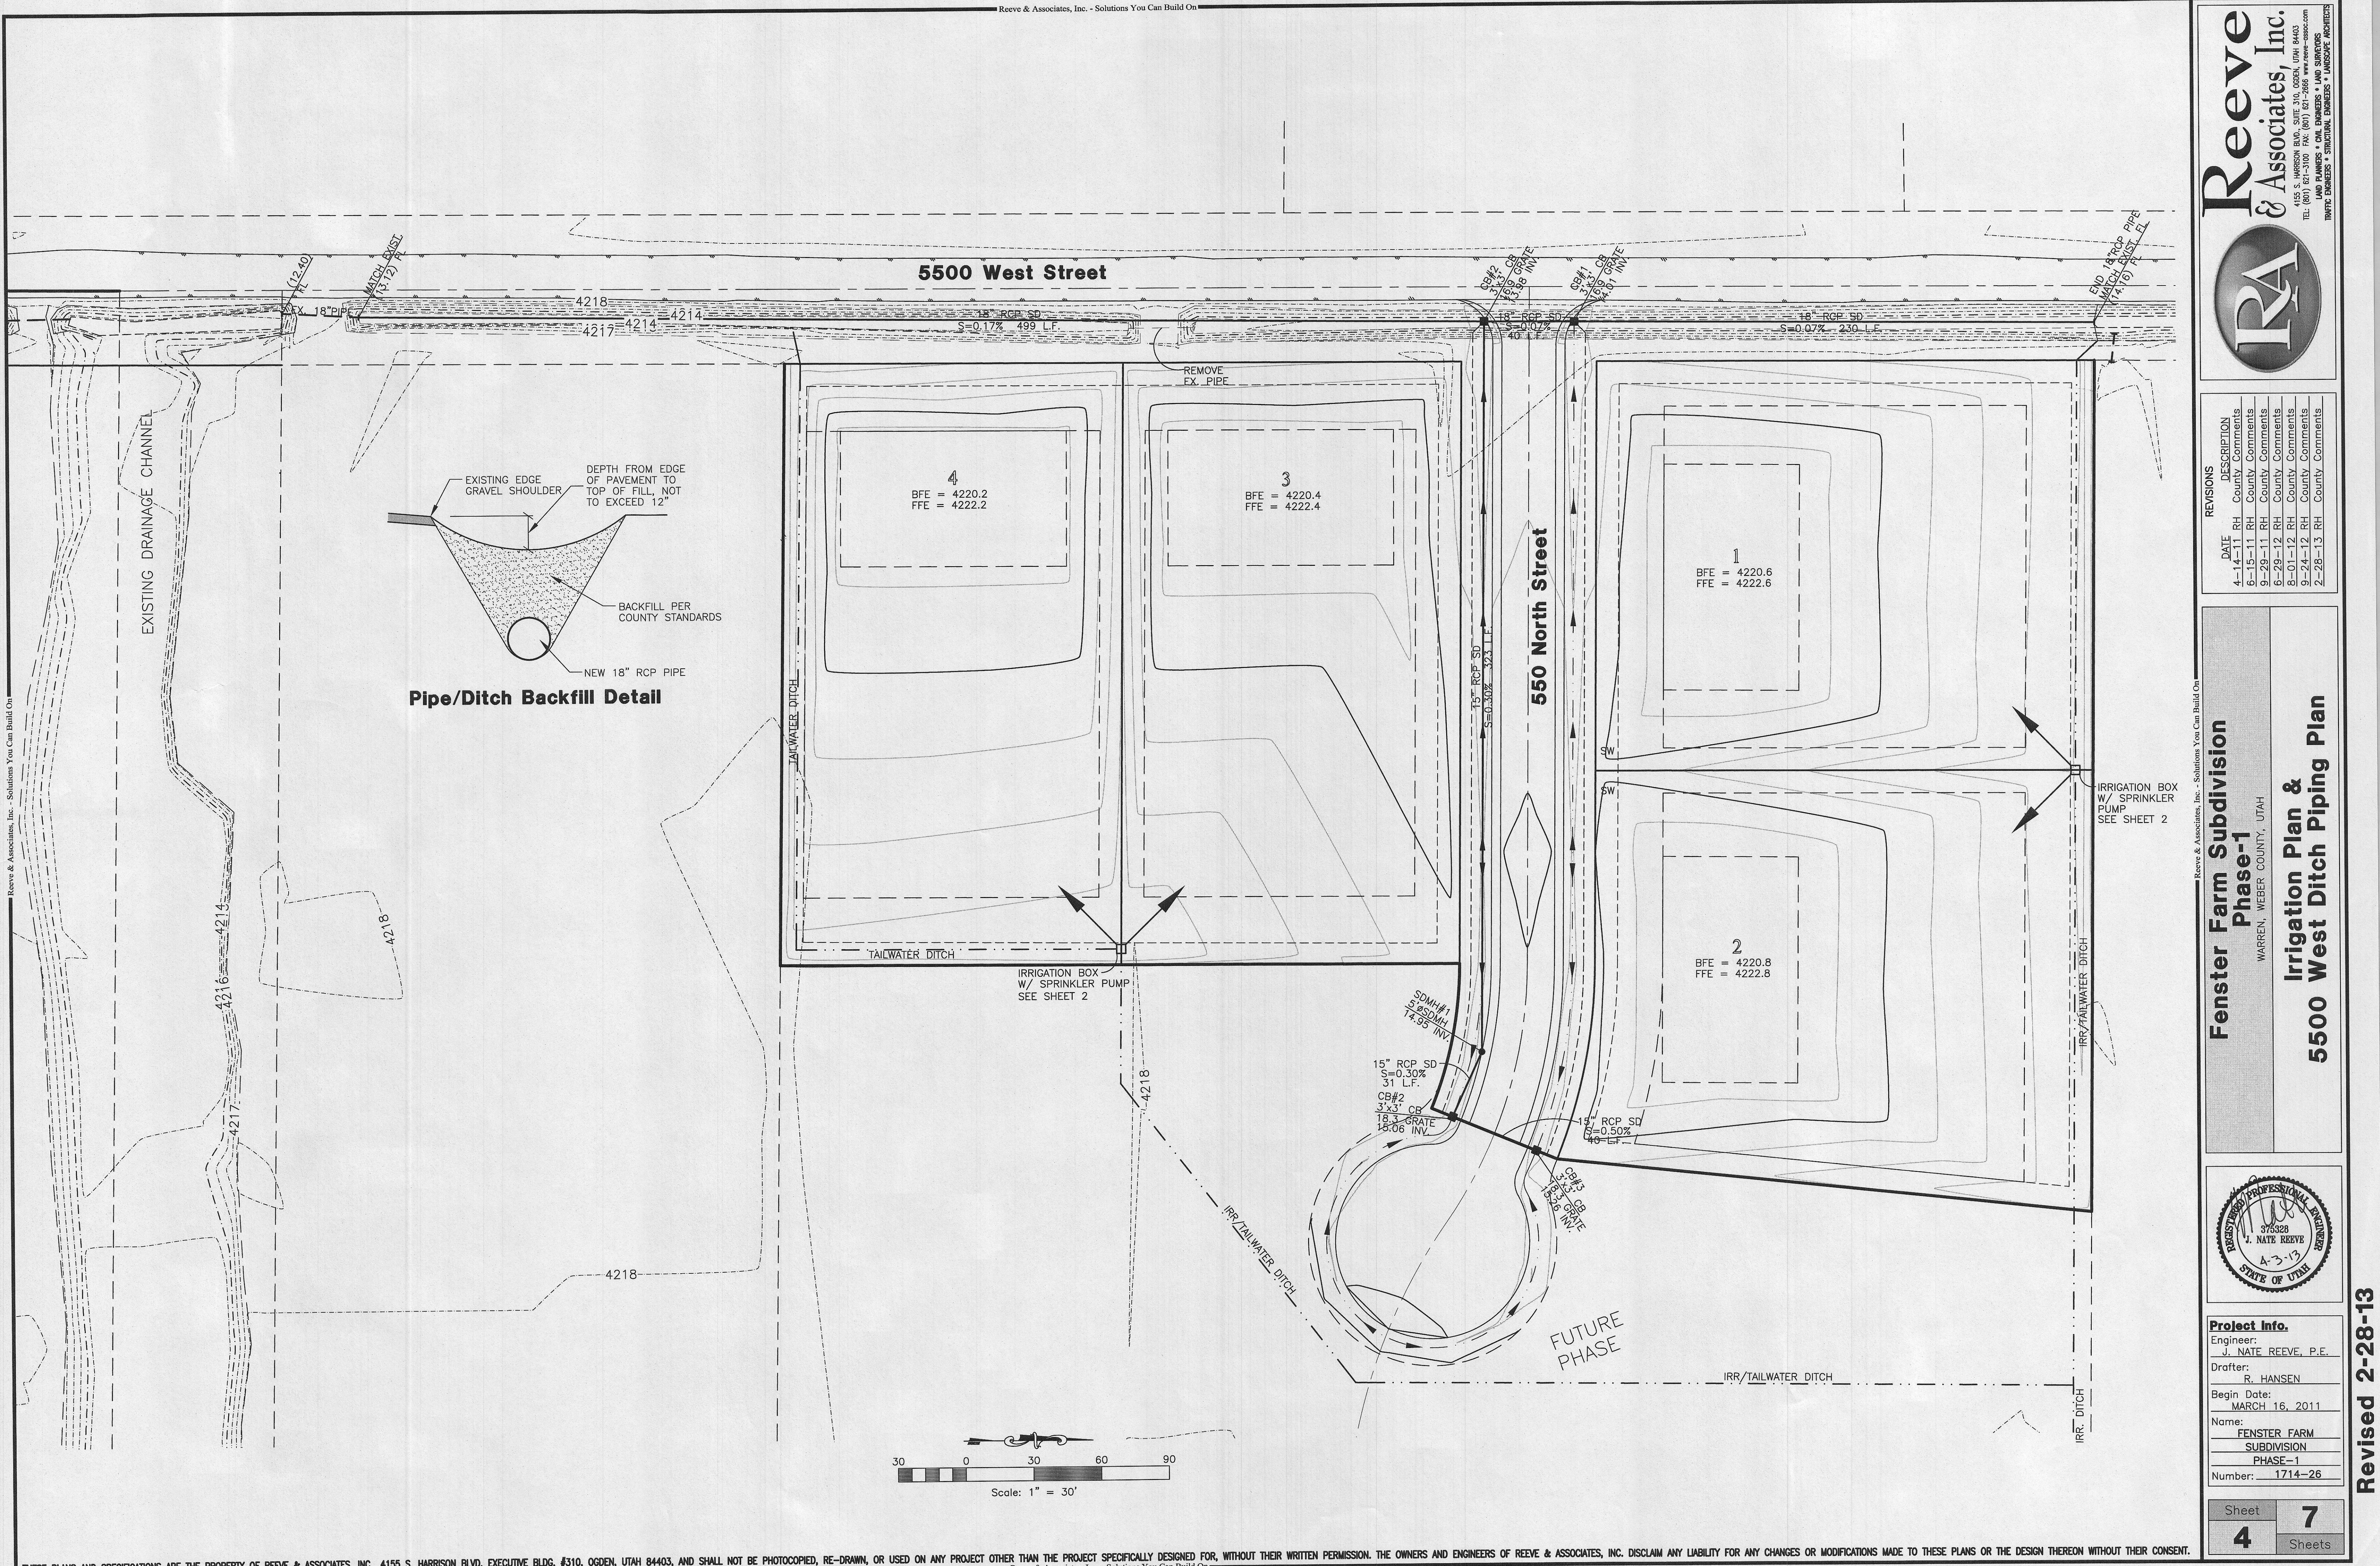


Reeve & Associates, Inc.
4155 S. HARRISON BLVD., SUITE 310, OGDEN, UTAH 84403
TEL: (801) 671-3100 FAX: (801) 671-3666 www.reeve-associ.com
LAND PLANNERS • CIVIL ENGINEERS • LAND SURVEYORS
TRAFFIC ENGINEERS • STRUCTURAL ENGINEERS • LANDSCAPE ARCHITECTS

RA

DATE	DESCRIPTION
4-14-11	RH County Comments
6-15-11	RH County Comments
9-29-11	RH County Comments
9-29-12	RH County Comments
9-01-12	RH County Comments
9-24-12	RH County Comments
2-28-13	RH County Comments

Fenster Farm Subdivision Phase-1
WARREN, WEBER COUNTY, UTAH

Irrigation Plan & 5500 West Ditch Piping Plan

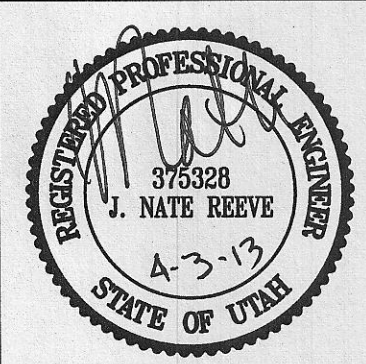

Project Info.	
Engineer:	J. NATE REEVE, P.E.
Drafter:	R. HANSEN
Begin Date:	MARCH 16, 2011
Name:	FENSTER FARM SUBDIVISION PHASE-1
Number:	1714-26

Sheet	7
4	Sheets

Revised 2-28-13