
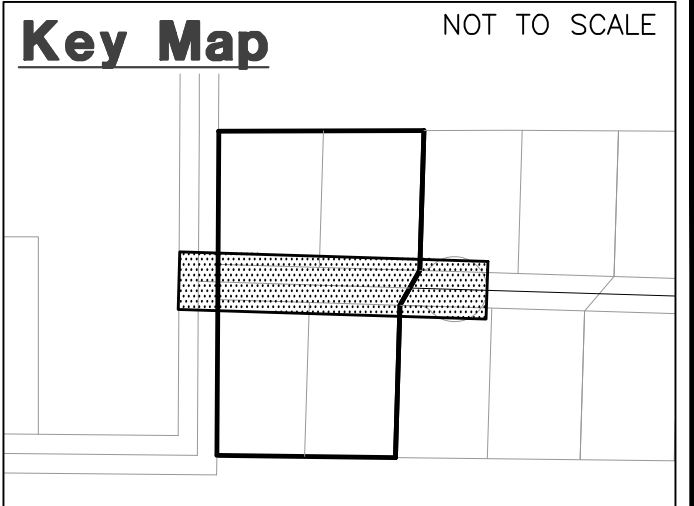


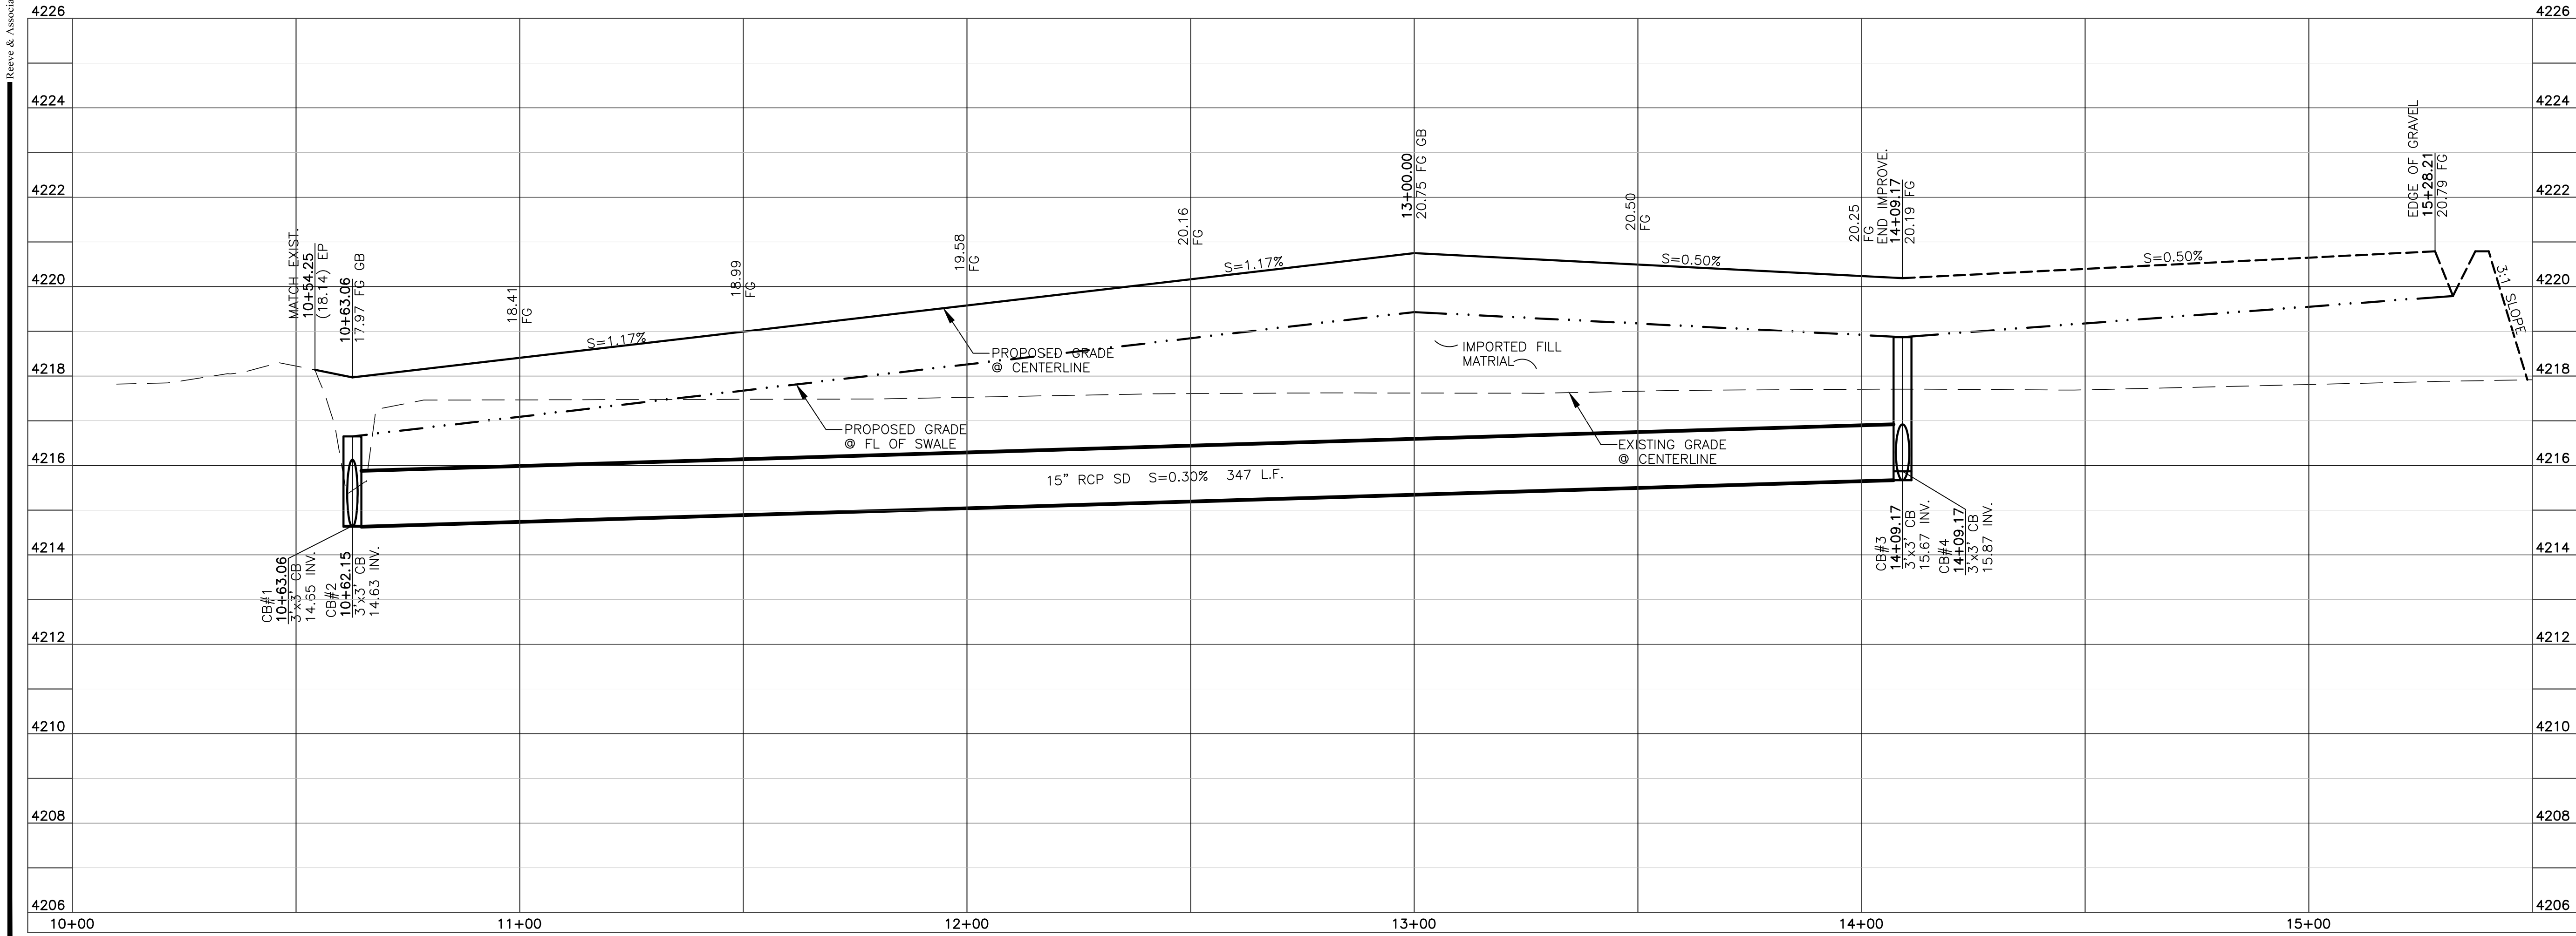

Construction Notes:

1) ALL CONSTRUCTION IS TO CONFORM TO THE STANDARD DRAWINGS AND SPECIFICATIONS OF WEBER COUNTY.

CULINARY WATER
W/10 - 10" PVC C-900 CLASS 200 WATER

STORM DRAIN
SD/15 - 15" RCP STORM DRAIN

SECONDARY WATER
SW/6 - 6" PVC C-900 SECONDARY WATER LINE

Reeve & Associates, Inc.
4155 S. HARRISON BLVD., SUITE 310, OGDEN, UTAH 84403
TEL: (801) 621-3100 FAX: (801) 621-3666 www.reeve-associates.com
LAND PLANNERS • CIVIL ENGINEERS • LAND SURVEYORS
TRAFFIC ENGINEERS • LANDSCAPE ARCHITECTS

RA

REVISIONS	DATE	DESCRIPTION
4-14-11	RH	County Comments
6-15-11	RH	County Comments
9-29-11	RH	County Comments
6-29-12	RH	County Comments
8-01-12	RH	County Comments
9-25-12	RH	County Comments
2-28-13	RH	County Comments

Lisa Estates Subdivision
Phase 1 & 2
WARREN, WEBER COUNTY, UTAH

350 North Street
10+00.00 - 15+50.00

REGISTERED PROFESSIONAL ENGINEER
375328
J. NATE REEVE
STATE OF UTAH

Project Info.
Engineer: J. NATE REEVE, P.E.
Drafter: R. HANSEN
Begin Date: MARCH 18, 2011
Name: LISA ESTATES SUBDIVISION
PHASE 1 & 2
Number: 1714-27

Sheet	6
3	Sheets