


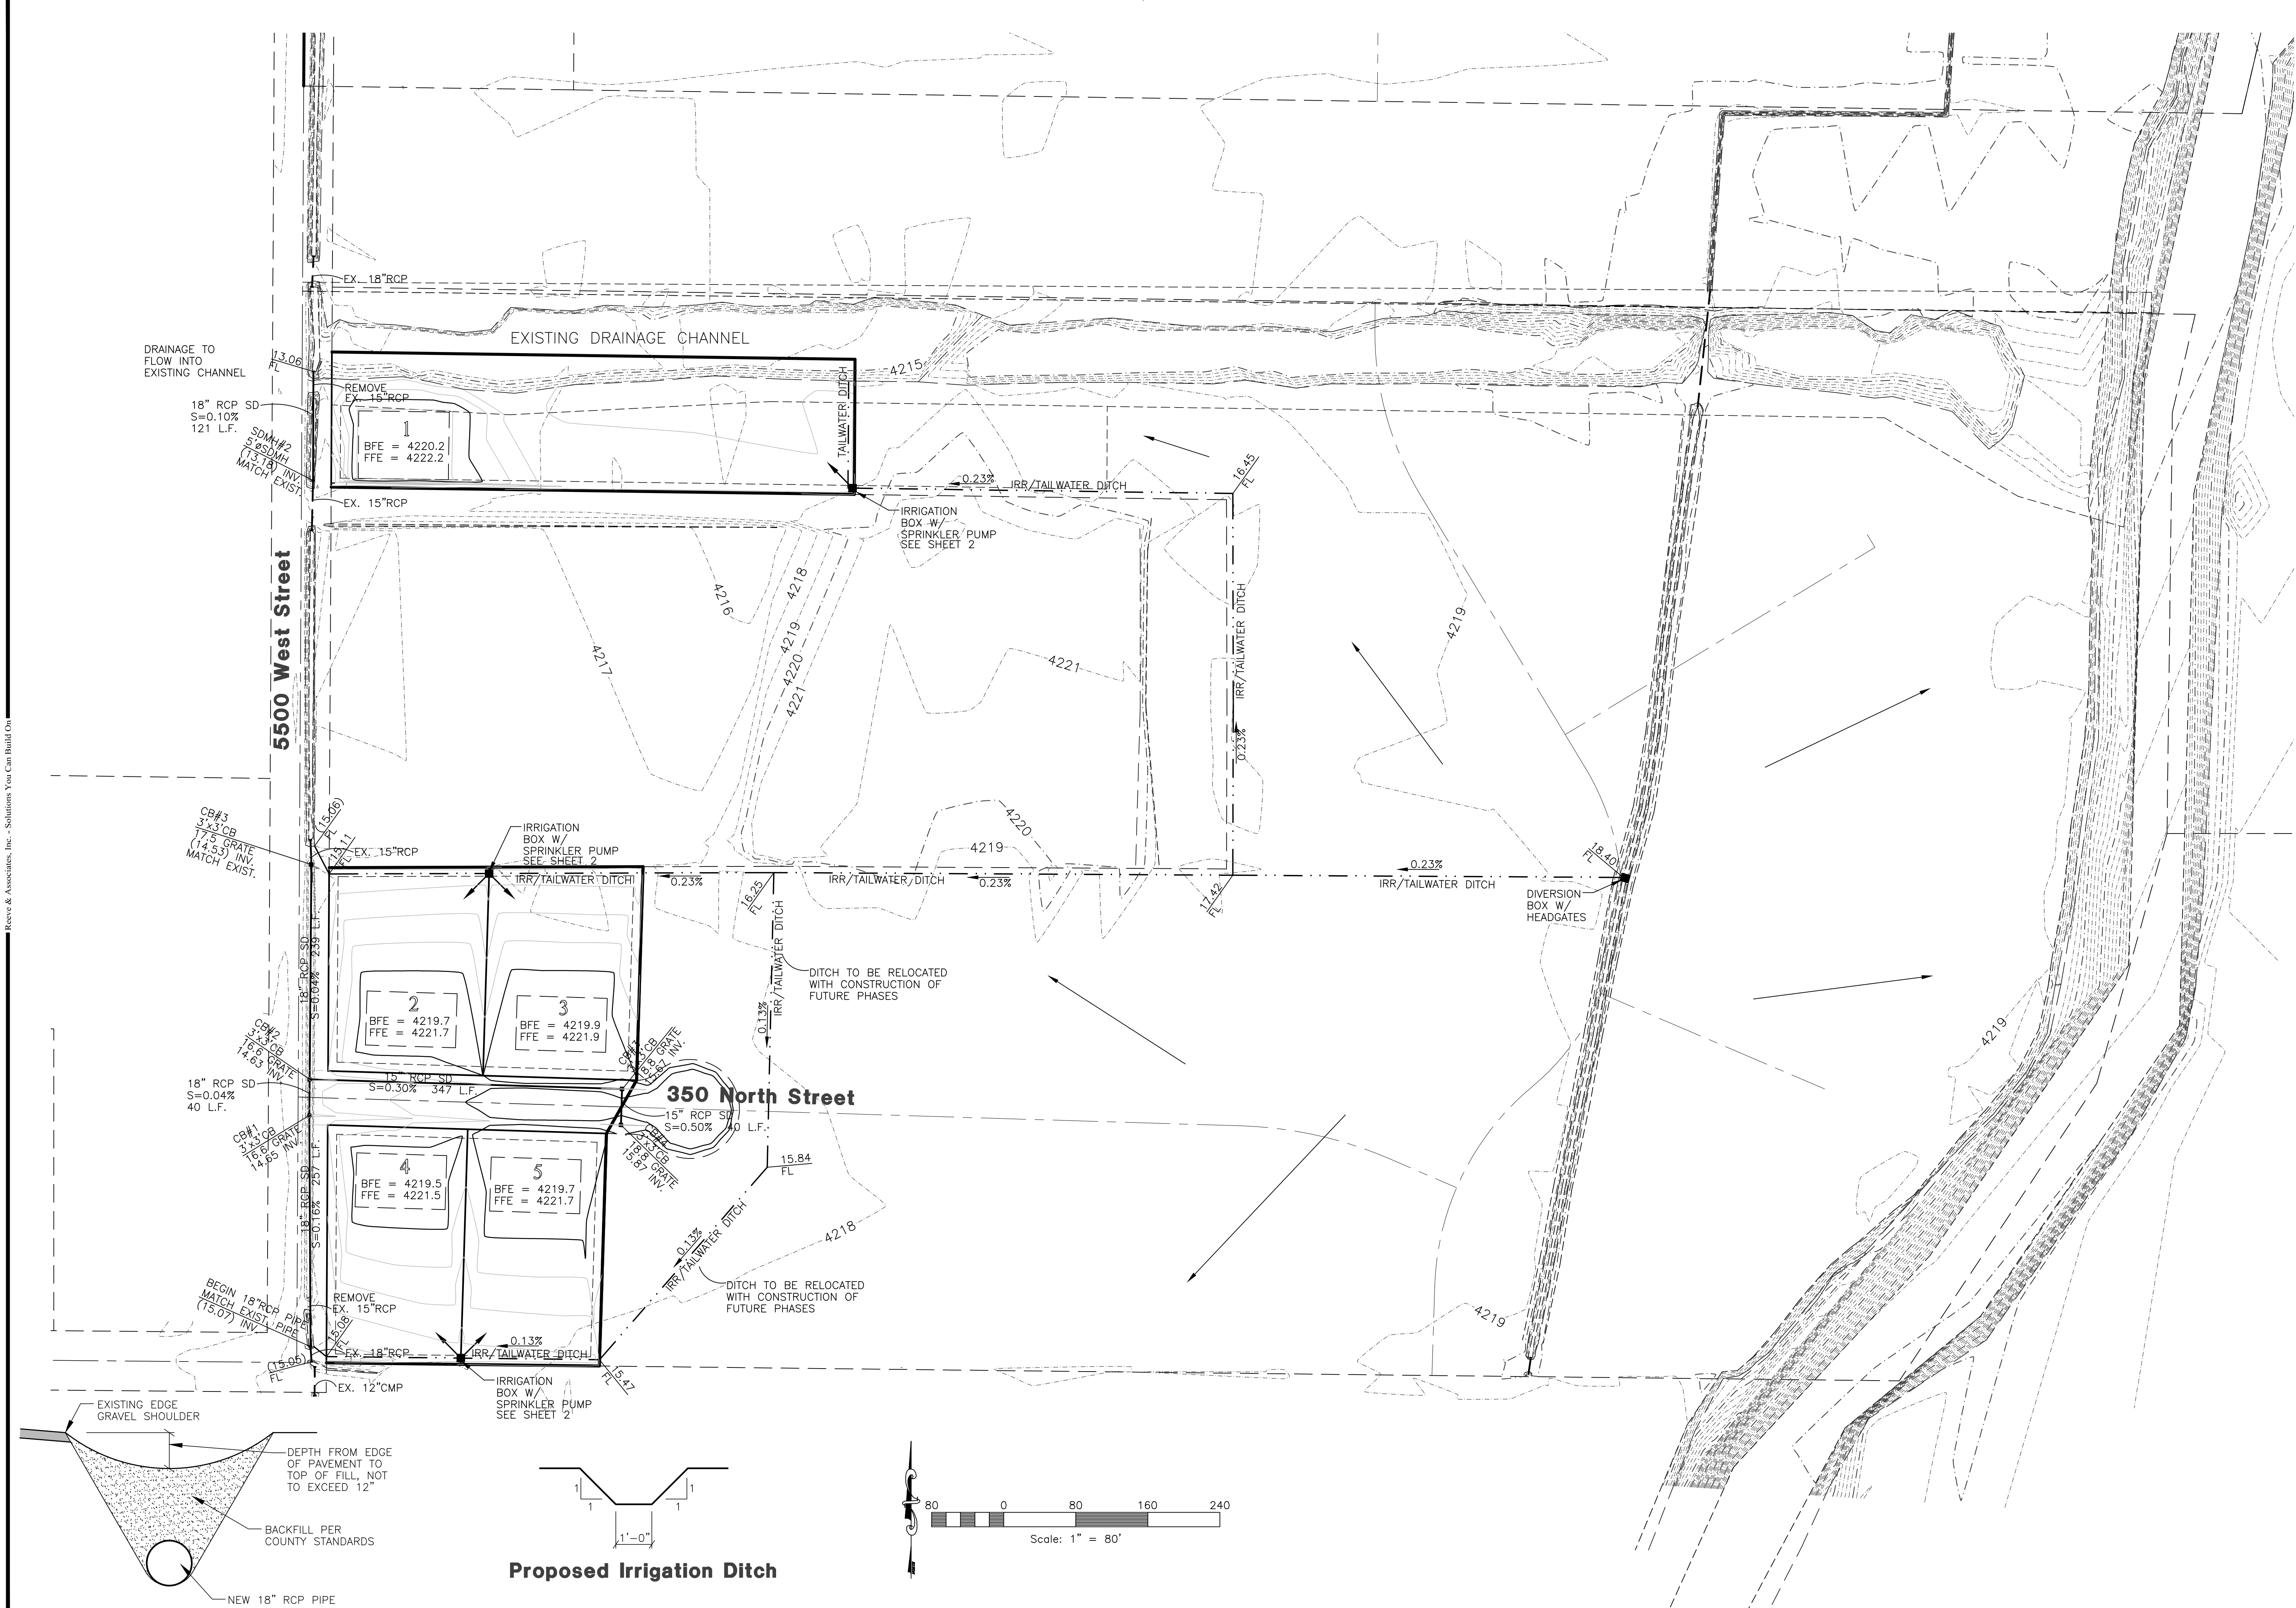

Reeve & Associates, Inc.

4155 S. HARRISON BLVD. SUITE 310, OGDEN, UTAH 84403
TEL: (801) 621-3100 FAX: (801) 621-3666 www.reeve-assoc.com

LAND PLANNERS • CIVIL ENGINEERS • LAND SURVEYORS
TRAFFIC ENGINEERS • STRUCTURAL ENGINEERS • LANDSCAPE ARCHITECTS

DATE	DESCRIPTION
4-14-11	RH County Comments
6-15-11	RH County Comments
9-29-11	RH County Comments
6-29-12	RH County Comments
8-01-12	RH County Comments
9-25-12	RH County Comments
2-28-13	RH County Comments

Lisa Estates Subdivision
Phase 1 & 2

WARREN, WEBER COUNTY, UTAH

Irrigation Plan &
5500 West Ditch Piping Plan



Project Info.	
Engineer: J. NATE REEVE, P.E.	
Drafter: R. HANSEN	
Begin Date: MARCH 18, 2011	
Name: LISA ESTATES SUBDIVISION PHASE 1 & 2	
Number: 1714-27	

Sheet	6
4	Sheets