


TRAPPERS RIDGE AT WOLF CREEK P.R.U.D. PHASE 7C

LOCATED IN THE NORTHWEST QUARTER OF SECTION 26,
TOWNSHIP 7 NORTH, RANGE 1 EAST, SALT LAKE BASE AND MERIDIAN,
WEBER COUNTY, UTAH
JANUARY 2019

VICINITY MAP
NOT TO SCALE

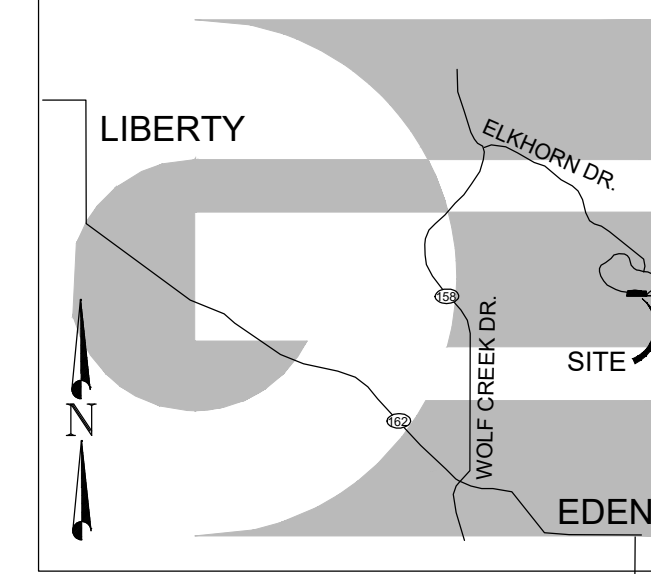


BOUNDARY DESCRIPTION

A PART OF THE NORTHWEST QUARTER OF SECTION 26, TOWNSHIP 7 NORTH, RANGE 1 EAST OF THE SALT LAKE BASE AND MERIDIAN, MORE PARTICULARLY DESCRIBED AS FOLLOWS: BEGINNING AT A POINT ON THE NORTHERLY RIGHT-OF-WAY LINE OF BIGHORN PARKWAY, SAID POINT ALSO BEING THE NORTHEAST CORNER OF TRAPPERS RIDGE AT WOLF CREEK P.R.U.D. PHASE 7A, BEING LOCATED SOUTH 0°27'53" WEST 1141.15 FEET AND NORTH 90°00'00" EAST 1519.20 FEET AND ALONG THE ARC OF A CURVE TO THE LEFT 64.15 FEET, HAVING A RADIUS OF 270.00 FEET, A CENTRAL ANGLE OF 13°36'49", AND WHICH CHORD BEARS NORTH 87°38'45" EAST 64.00 FEET AND NORTH 80°50'21" EAST 40.13 FEET AND ALONG THE ARC OF A CURVE TO THE RIGHT 212.75 FEET, HAVING A RADIUS OF 930.00 FEET, A CENTRAL ANGLE OF 13°06'28" AND WHICH CHORD BEARS NORTH 87°23'33" EAST 212.23 FEET, RUNNING THENCE ALONG THE ARC OF A 930.00 FOOT RADIUS CURVE TO THE RIGHT 141.29 FEET, HAVING A CENTRAL ANGLE OF 08°42'16" CHORD BEARS SOUTH 81°42'08" EAST 141.15 FEET; THENCE SOUTH 77°20'58" EAST 30.68 FEET; THENCE ALONG THE ARC OF A 270.00 FOOT RADIUS CURVE TO THE LEFT, HAVING A CENTRAL ANGLE OF 12°39'02", CHORD BEARS SOUTH 83°40'29" EAST 59.49 FEET; THENCE NORTH 90°00'00" EAST 85.56 FEET; THENCE ALONG THE ARC OF A 170.00 FOOT RADIUS CURVE TO THE LEFT 49.75 FEET, HAVING A CENTRAL ANGLE OF 16°46'08", CHORD BEARS NORTH 81°36'59" EAST 49.58 FEET TO A POINT ON THE WEST BOUNDARY LINE OF THE TRAPPERS RIDGE AT WOLF CREEK P.R.U.D. PHASE 3; THENCE ALONG THE BOUNDARY LINE OF SAID PHASE 3 THE FOLLOWING TWO (2) COURSES: (1) SOUTH 04°37'00" EAST 173.35 FEET; (2) SOUTH 89°48'08" EAST 432.86 FEET TO THE EAST LINE OF SAID NORTHWEST QUARTER; THENCE ALONG THE EAST LINE OF SAID NORTHWEST QUARTER SOUTH 00°21'52" WEST 12.00 FEET; THENCE NORTH 89°48'08" WEST 824.35 FEET TO THE SOUTHEAST CORNER OF SAID PHASE 7A; THENCE ALONG THE EAST BOUNDARY LINE OF SAID PHASE 7A THE FOLLOWING THREE COURSES: (1) NORTH 00°00'00" EAST 13.76 FEET; (2) ALONG THE ARC OF A 1030.00 FOOT RADIUS CURVE TO THE RIGHT 100.44 FEET, HAVING A CENTRAL ANGLE OF 05°35'14"; CHORD BEARS NORTH 02°47'37" EAST 100.40 FEET; (3) NORTH 05°35'14" EAST 96.27 FEET TO THE POINT OF BEGINNING. CONTAINING 76,406 SQUARE FEET OR 1.754 ACRES.

SURVEYOR'S CERTIFICATE

I, KLINT H. WHITNEY, DO HEREBY CERTIFY THAT I AM A LICENSED PROFESSIONAL LAND SURVEYOR IN THE STATE OF UTAH AND THAT I HOLD CERTIFICATE NO. 8227228 IN ACCORDANCE WITH TITLE 58, CHAPTER 22, OF THE PROFESSIONAL ENGINEERS AND LAND SURVEYORS ACT; I FURTHER CERTIFY THAT BY AUTHORITY OF THE OWNERS I HAVE COMPLETED A SURVEY OF THE PROPERTY AS SHOWN AND DESCRIBED ON THIS PLAT, AND HAVE SUBDIVIDED SAID PROPERTY INTO LOTS AND STREETS, TOGETHER WITH EASEMENTS, HEREAFTER TO BE KNOWN AS TRAPPERS RIDGE AT WOLF CREEK P.R.U.D. PHASE 7C IN ACCORDANCE WITH SECTION 17-23-17 AND HAVE VERIFIED ALL MEASUREMENTS; THAT THE REFERENCE MONUMENTS SHOWN HEREON ARE LOCATED AS INDICATED AND ARE SUFFICIENT TO RETRACE OR REESTABLISH THIS SURVEY; THAT ALL LOTS MEET THE REQUIREMENTS OF THE LAND USE CODE; AND THAT THE INFORMATION SHOWN HEREIN IS SUFFICIENT TO ACCURATELY ESTABLISH THE LATERAL BOUNDARIES OF THE HEREIN DESCRIBED TRACT OF REAL PROPERTY.

SIGNED THIS _____ DAY OF _____, 2019.

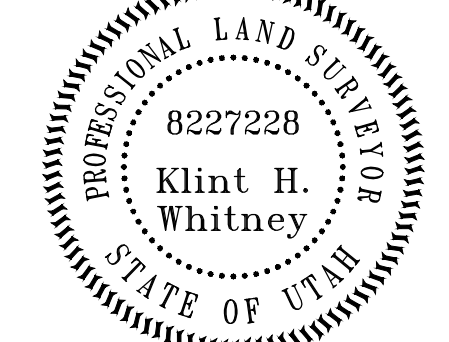

KLINT H. WHITNEY, PLS NO. 8227228

OWNER'S DEDICATION

I, THE UNDERSIGNED OWNER OF THE HEREON DESCRIBED TRACT OF LAND, HEREBY SET APART AND SUBDIVIDE THE SAME INTO LOTS, PARCELS AND STREETS AS SHOWN ON THIS PLAT AND NAME SAID TRACT:

TRAPPERS RIDGE AT WOLF CREEK P.R.U.D. PHASE 7C

AND HEREBY DEDICATE, GRANT AND CONVEY TO WEBER COUNTY, UTAH ALL THOSE PARTS OR PORTIONS OF SAID TRACT OF LAND DESIGNATED AS STREETS, THE SAME TO BE USED AS PUBLIC THOROUGHFARES FOREVER, AND ALSO GRANT AND DEDICATE A PERPETUAL EASEMENT OVER, UPON AND UNDER THE LANDS DESIGNATED ON THE PLAT AS COMMON AREA, THE SAME TO BE USED FOR THE INSTALLATION, MAINTENANCE AND OPERATION OF PUBLIC UTILITY SERVICE LINES, STORM DRAINAGE FACILITIES OR FOR THE PERPETUAL PRESERVATION OF WATER DRAINAGE CHANNELS IN THEIR NATURAL STATE WHICHEVER IS APPLICABLE AS MAY BE AUTHORIZED BY WEBER COUNTY, UTAH, WITH NO BUILDINGS OR STRUCTURES BEING ERRECTED WITHIN SUCH EASEMENTS, AND ALSO GRANT AND CONVEY TO THE SUBDIVISION LOT (UNIT) OWNER'S ASSOCIATION, ALL THOSE PARTS OR PORTIONS OF SAID TRACT OF LAND DESIGNATED AS COMMON AREAS TO BE USED FOR RECREATIONAL AND OPEN SPACE PURPOSES FOR THE BENEFIT OF EACH LOT (UNIT) OWNER ASSOCIATION MEMBER IN COMMON WITH ALL OTHERS IN THE SUBDIVISION AND GRANT TO WEBER COUNTY A PERPETUAL OPEN SPACE RIGHT AND EASEMENT ON AND OVER THE COMMON AREAS TO GUARANTEE TO WEBER COUNTY THAT THE COMMON AREAS REMAIN OPEN AND UNDEVELOPED EXCEPT FOR APPROVED RECREATIONAL, PARKING AND OPEN SPACE PURPOSES.

SIGNED THIS _____ DAY OF _____, 2019.

EDEN VILLAGE LLC

BY: RUSS WATTS - MEMBER

ACKNOWLEDGEMENT

STATE OF UTAH)
COUNTY OF WEBER)



On this _____ day of _____, 2019, personally appeared before me RUSS WATTS, whose identity is personally known to me (or proven on the basis of satisfactory evidence) and who by me duly sworn/affirmed, did say that he/she is the MEMBER OF EDEN VILLAGE, LLC, and that said document was signed by him/her in behalf of said Corporation by Authority of its Bylaws, and (Resolution of its Board of Directors), and said RUSS WATTS acknowledged to me that said Corporation executed the same.

STAMP


NOTARY PUBLIC

NARRATIVE

THE PURPOSE OF THIS SURVEY WAS TO CREATE A P.R.U.D. ON PROPERTY NO. 220200027 AND 220200029 AS SHOWN AND DESCRIBED HEREON. THE SURVEY WAS ORDERED BY EDEN VILLAGE LLC. THE CONTROL USED TO ESTABLISH THE BOUNDARY WAS THE EXISTING WEBER COUNTY SURVEY MONUMENTATION AS SHOWN AND NOTED HEREON AND THE EXISTING MONUMENTATION FROM PREVIOUS PHASES OF THE TRAPPERS RIDGE DEVELOPMENT AS SHOWN AND NOTED HEREON. WARRANTY DEED RECORDED AS ENTRY NUMBER 2107754 AND DEDICATED PLATS OF PREVIOUS PHASES OF TRAPPERS RIDGE ALONG WITH OTHER DOCUMENT WE USED TO DETERMINE THE BOUNDARY. THE BASIS OF BEARING IS THE WEST LINE OF THE NORTHWEST QUARTER OF SECTION 26, TOWNSHIP 7 NORTH, RANGE 1 EAST, OF THE SALT LAKE BASE AND MERIDIAN WHICH BEARS SOUTH 0°27'53" WEST WEBER COUNTY, UTAH NORTH, NAD 83 STATE PLANE GRID BEARING.

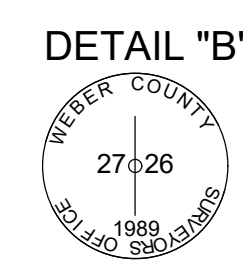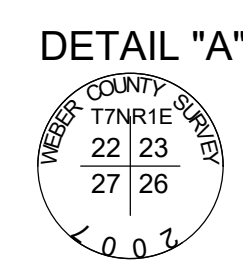


FOUND NORTHWEST COR SEC. 26, T7N, R1E, SLB&M (3" W.C. BRASS CAP-2007, GOOD COND. FLUSH WITH GROUND) DETAIL "A"

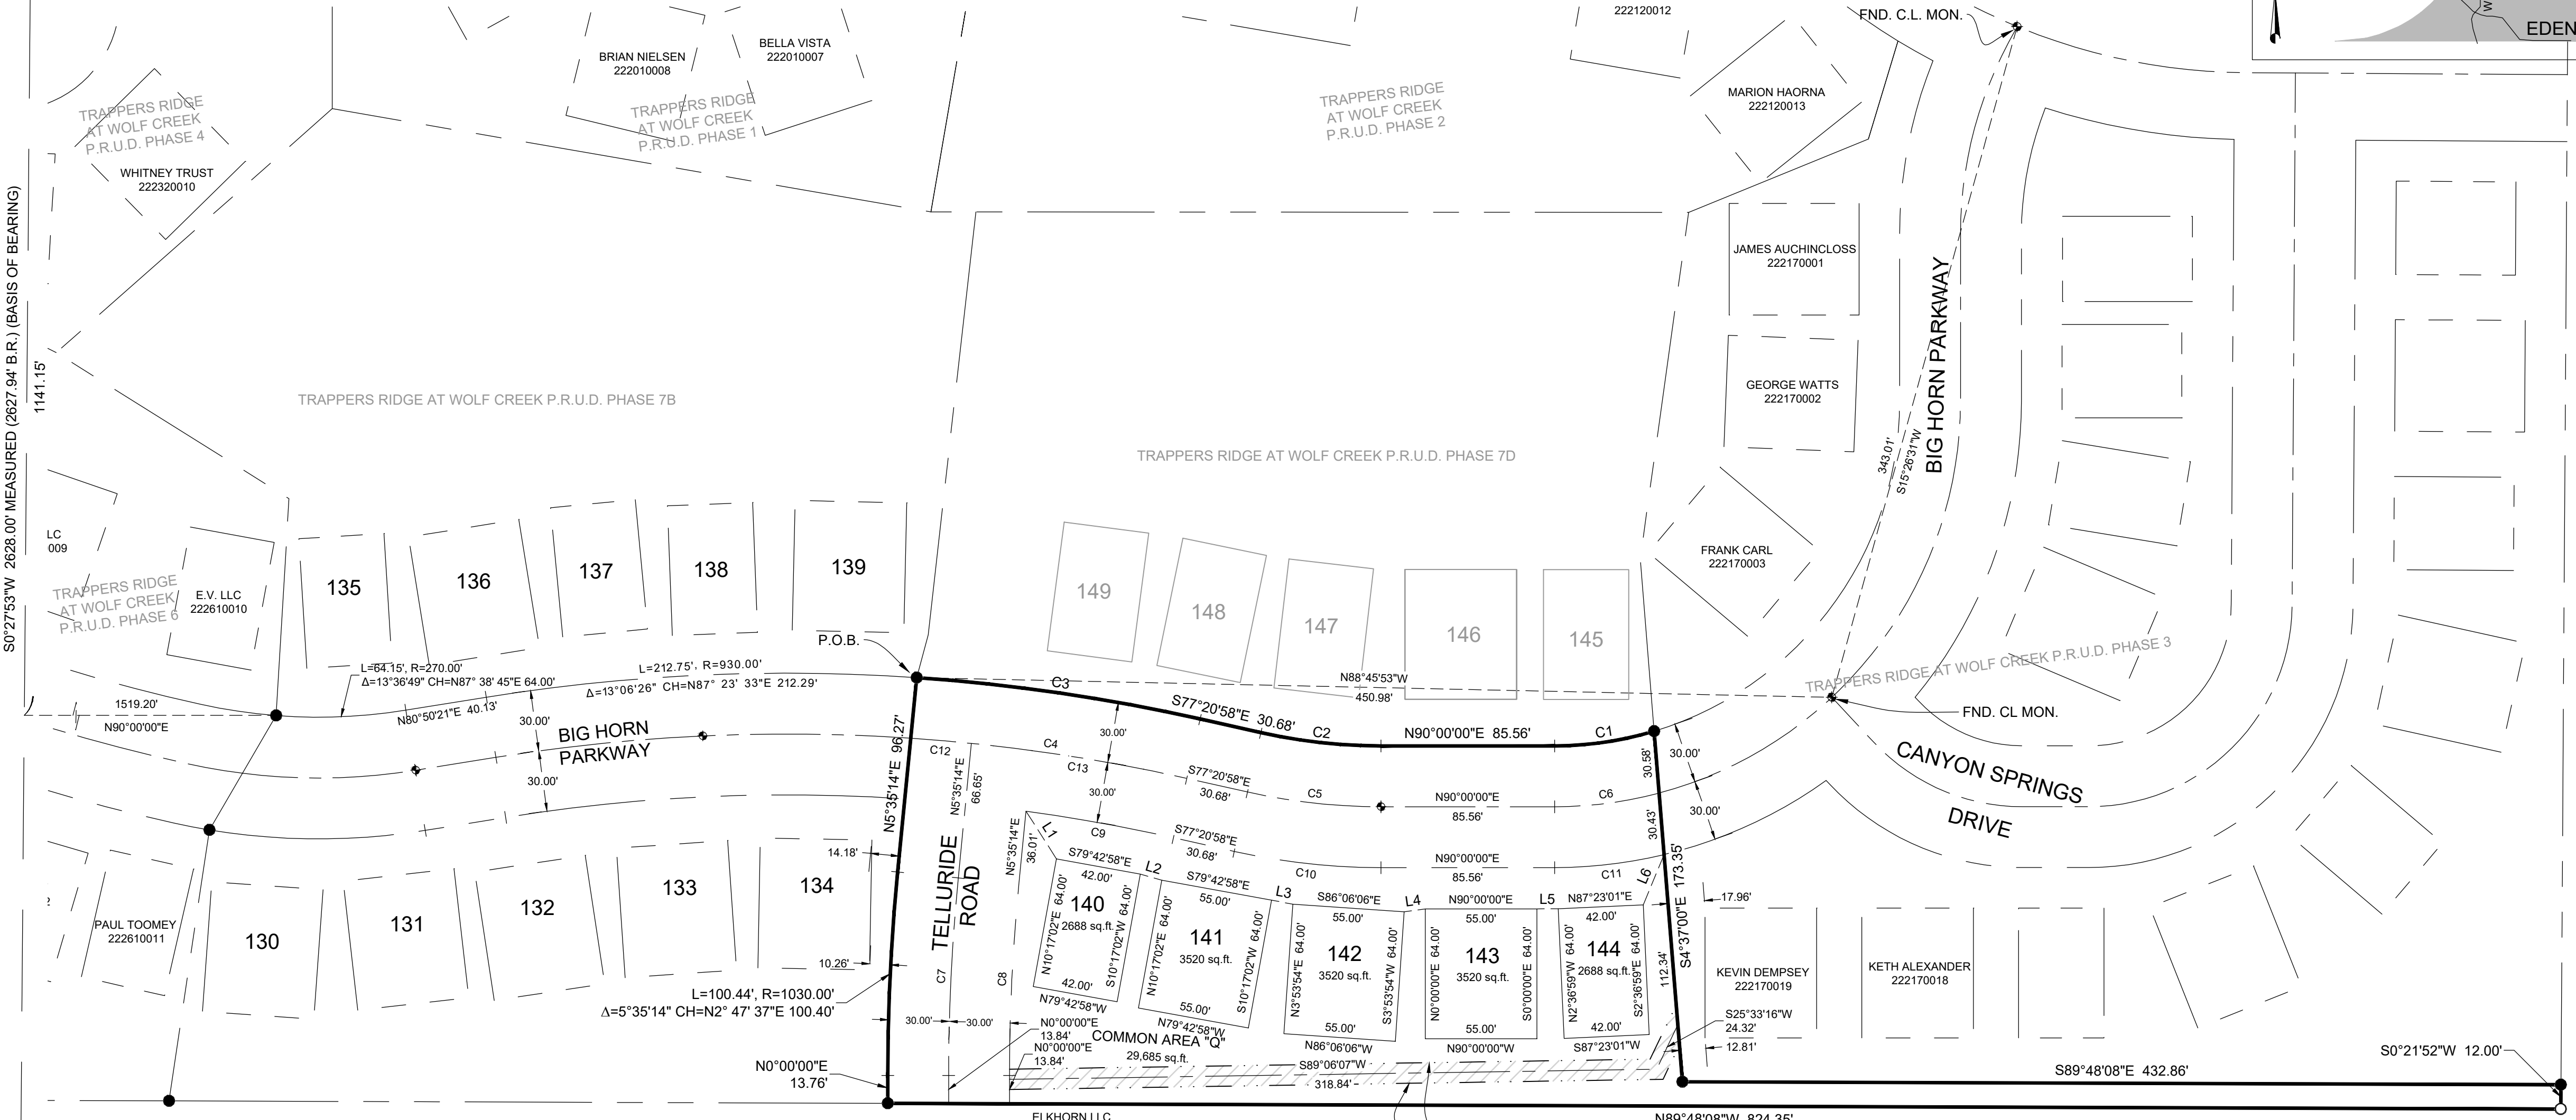

FOUND WEST QUARTER COR SEC. 26, T7N, R1E, SLB&M (W.C. 3" BRASS CAP-1989, GOOD COND. ABOVE GROUND SURFACE) DETAIL "B"

LEGEND

- ◆ WEBER COUNTY MONUMENT AS NOTED
- CENTERLINE MONUMENT TO BE SET
- SET 2" REBAR AND CAP MARKED GARDNER ENGINEERING
- FOUND REBAR AND CAP MARKED GARDNER ENGINEERING
- SUBDIVISION BOUNDARY
- - - LOT (UNIT) LINE
- - - ADJACENT PARCEL
- - - SECTION LINE
- - - EXISTING FENCE LINE
- - - FUTURE DEVELOPMENT
- /// EXISTING SEWER EASEMENT

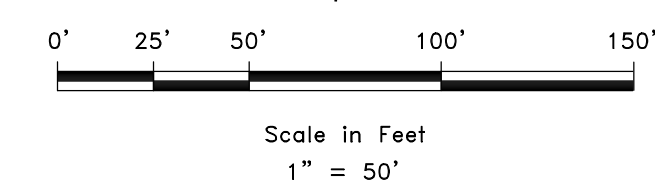

ADDRESS TABLE		
LOT NUMBER	STREET NUMBER	BIG HORN PARKWAY
140	6032 EAST/ 3313 NORTH	BIG HORN PARKWAY/ TELLURIDE ROAD
141	6034 EAST	BIG HORN PARKWAY
142	6036 EAST	BIG HORN PARKWAY
143	6038 EAST	BIG HORN PARKWAY
144	6040 EAST	BIG HORN PARKWAY

LINE TABLE		
LINE #	LENGTH	BEARING
L1	27.89	S32° 37' 27"E
L2	10.94	S73° 51' 35"E
L3	10.67	S79° 08' 41"E
L4	10.48	N82° 13' 42"E
L5	10.51	N89° 26' 49"E
L6	26.78	N22° 26' 13"E

CURVE TABLE					
CURVE #	LENGTH	RADIUS	DELTA	CHORD BEARING	CHORD LENGTH
C1	49.75	170.00	16°46'08"	N81° 36' 59"E	49.58
C2	59.61	270.00	12°39'02"	S83° 40' 29"E	59.49
C3	141.29	930.00	8°42'16"	S81° 42' 06"E	141.15
C4	137.59	900.00	8°45'33"	S81° 43' 44"E	137.45
C5	66.24	300.00	12°39'02"	S83° 40' 29"E	66.10
C6	52.10	200.00	14°55'28"	N82° 32' 19"E	51.95
C7	97.52	1000.00	5°35'14"	N2° 47' 37"E	97.48
C8	94.59	970.00	5°35'14"	N2° 47' 37"E	94.55
C9	73.88	870.00	4°51'56"	S79° 46' 55"E	73.86
C10	72.86	330.00	12°39'02"	S83° 40' 29"E	72.71
C11	54.47	230.00	13°34'05"	N83° 13' 00"E	54.34
C12	30.00	900.00	1°54'36"	S85° 09' 12"E	30.00
C13	107.58	900.00	6°50'57"	N80° 46' 26"E	107.52

NOTES

1. SUBJECT PROPERTY FALLS WITHIN FEMA FLOOD ZONE "X" - AREAS DETERMINED TO BE OUTSIDE THE 0.2% ANNUAL CHANCE FLOODPLAIN. PER FEMA MAP NO. 49057C0233F WITH A REVISED DATE OF JUNE 2, 2015.
2. SUBJECT PROPERTY FALLS WITHIN THE DEVELOPMENT AREA "IMPORTANT WILDLIFE HABITAT AREA" THAT IS PART OF THE OGDEN VALLEY SENSITIVE LANDS OVERLAY DISTRICTS (LUCS 104-28) DEVELOPMENT STANDARDS IN THIS AREA SHALL FOLLOW THE PRINCIPLES ESTABLISHED.
3. SUBDIVISION HAS BEEN APPROVED FOR NIGHTLY RENTALS
4. A GEOLOGIC AND GEOTECHNICAL REPORT WAS FILLED WITH WEBER COUNTY ON MAY 18TH 2017.

WEBER COUNTY SURVEYOR
I HEREBY CERTIFY THAT THE WEBER COUNTY SURVEYOR'S OFFICE HAS REVIEWED THIS PLAT AND ALL CONDITIONS FOR APPROVAL BY THIS OFFICE HAVE BEEN SATISFIED. THE APPROVAL OF THIS PLAT BY THE WEBER COUNTY SURVEYOR DOES NOT RELIEVE THE LICENSED LAND SURVEYOR WHO EXECUTED THIS PLAT FROM THE RESPONSIBILITIES AND/OR LIABILITIES ASSOCIATED THEREWITH.
SIGNED THIS _____ DAY OF _____, 2019.
COUNTY SURVEYOR

WEBER COUNTY ATTORNEY
I HAVE EXAMINED THE FINANCIAL GUARANTEE AND OTHER DOCUMENTS ASSOCIATED WITH THIS SUBDIVISION PLAT AND IN MY OPINION THEY CONFORM WITH THE COUNTY ORDINANCE APPLICABLE THERETO AND NOW IN FORCE AND EFFECT.
SIGNED THIS _____ DAY OF _____, 2019.
COUNTY ATTORNEY

WEBER COUNTY ENGINEER
I HEREBY CERTIFY THAT THE REQUIRED PUBLIC IMPROVEMENT STANDARDS AND DRAWINGS FOR THIS SUBDIVISION CONFORM WITH COUNTY STANDARDS AND THE AMOUNT OF THE FINANCIAL GUARANTEE IS SUFFICIENT FOR THE INSTALLATION OF THESE IMPROVEMENTS.
SIGNED THIS _____ DAY OF _____, 2019.
COUNTY ENGINEER

WEBER COUNTY COMMISSION ACCEPTANCE
THIS IS TO CERTIFY THAT THIS SUBDIVISION PLAT, THE DEDICATION OF STREETS AND OTHER PUBLIC WAYS AND FINANCIAL GUARANTEE OF PUBLIC IMPROVEMENTS ASSOCIATED WITH THIS SUBDIVISION THEREON ARE HEREBY APPROVED AND ACCEPTED BY THE COMMISSIONERS OF WEBER COUNTY, UTAH.
SIGNED THIS _____ DAY OF _____, 2019.
CHAIRMAN, WEBER COUNTY COMMISSION
ATTEST: _____
NAME/TITLE

WEBER COUNTY PLANNING COMMISSION APPROVAL
THIS IS TO CERTIFY THAT THIS SUBDIVISION WAS DULY APPROVED BY THE WEBER COUNTY PLANNING COMMISSION.
SIGNED THIS _____ DAY OF _____, 2019.
CHAIRMAN, WEBER COUNTY PLANNING COMMISSION

DEVELOPER: EDEN VILLAGE LLC 5200 SOUTH HIGHLAND DRIVE SALT LAKE CITY, UTAH	S1 1	COUNTY RECORDER ENTRY NO. _____ FEE PAID _____ FILED FOR AND RECORDED _____ AT _____ IN BOOK _____ OF OFFICIAL RECORDS, PAGE _____ RECORDED FOR _____ COUNTY RECORDER BY: _____
 CIVIL-LAND PLANNING MUNICIPAL-LAND SURVEYING 5150 SOUTH 575 EAST OGDEN, UT OFFICE: 801.476.0202 FAX: 801.476.0066		