


WARREN, WEBER COUNTY, UTAH
MARCH, 2011

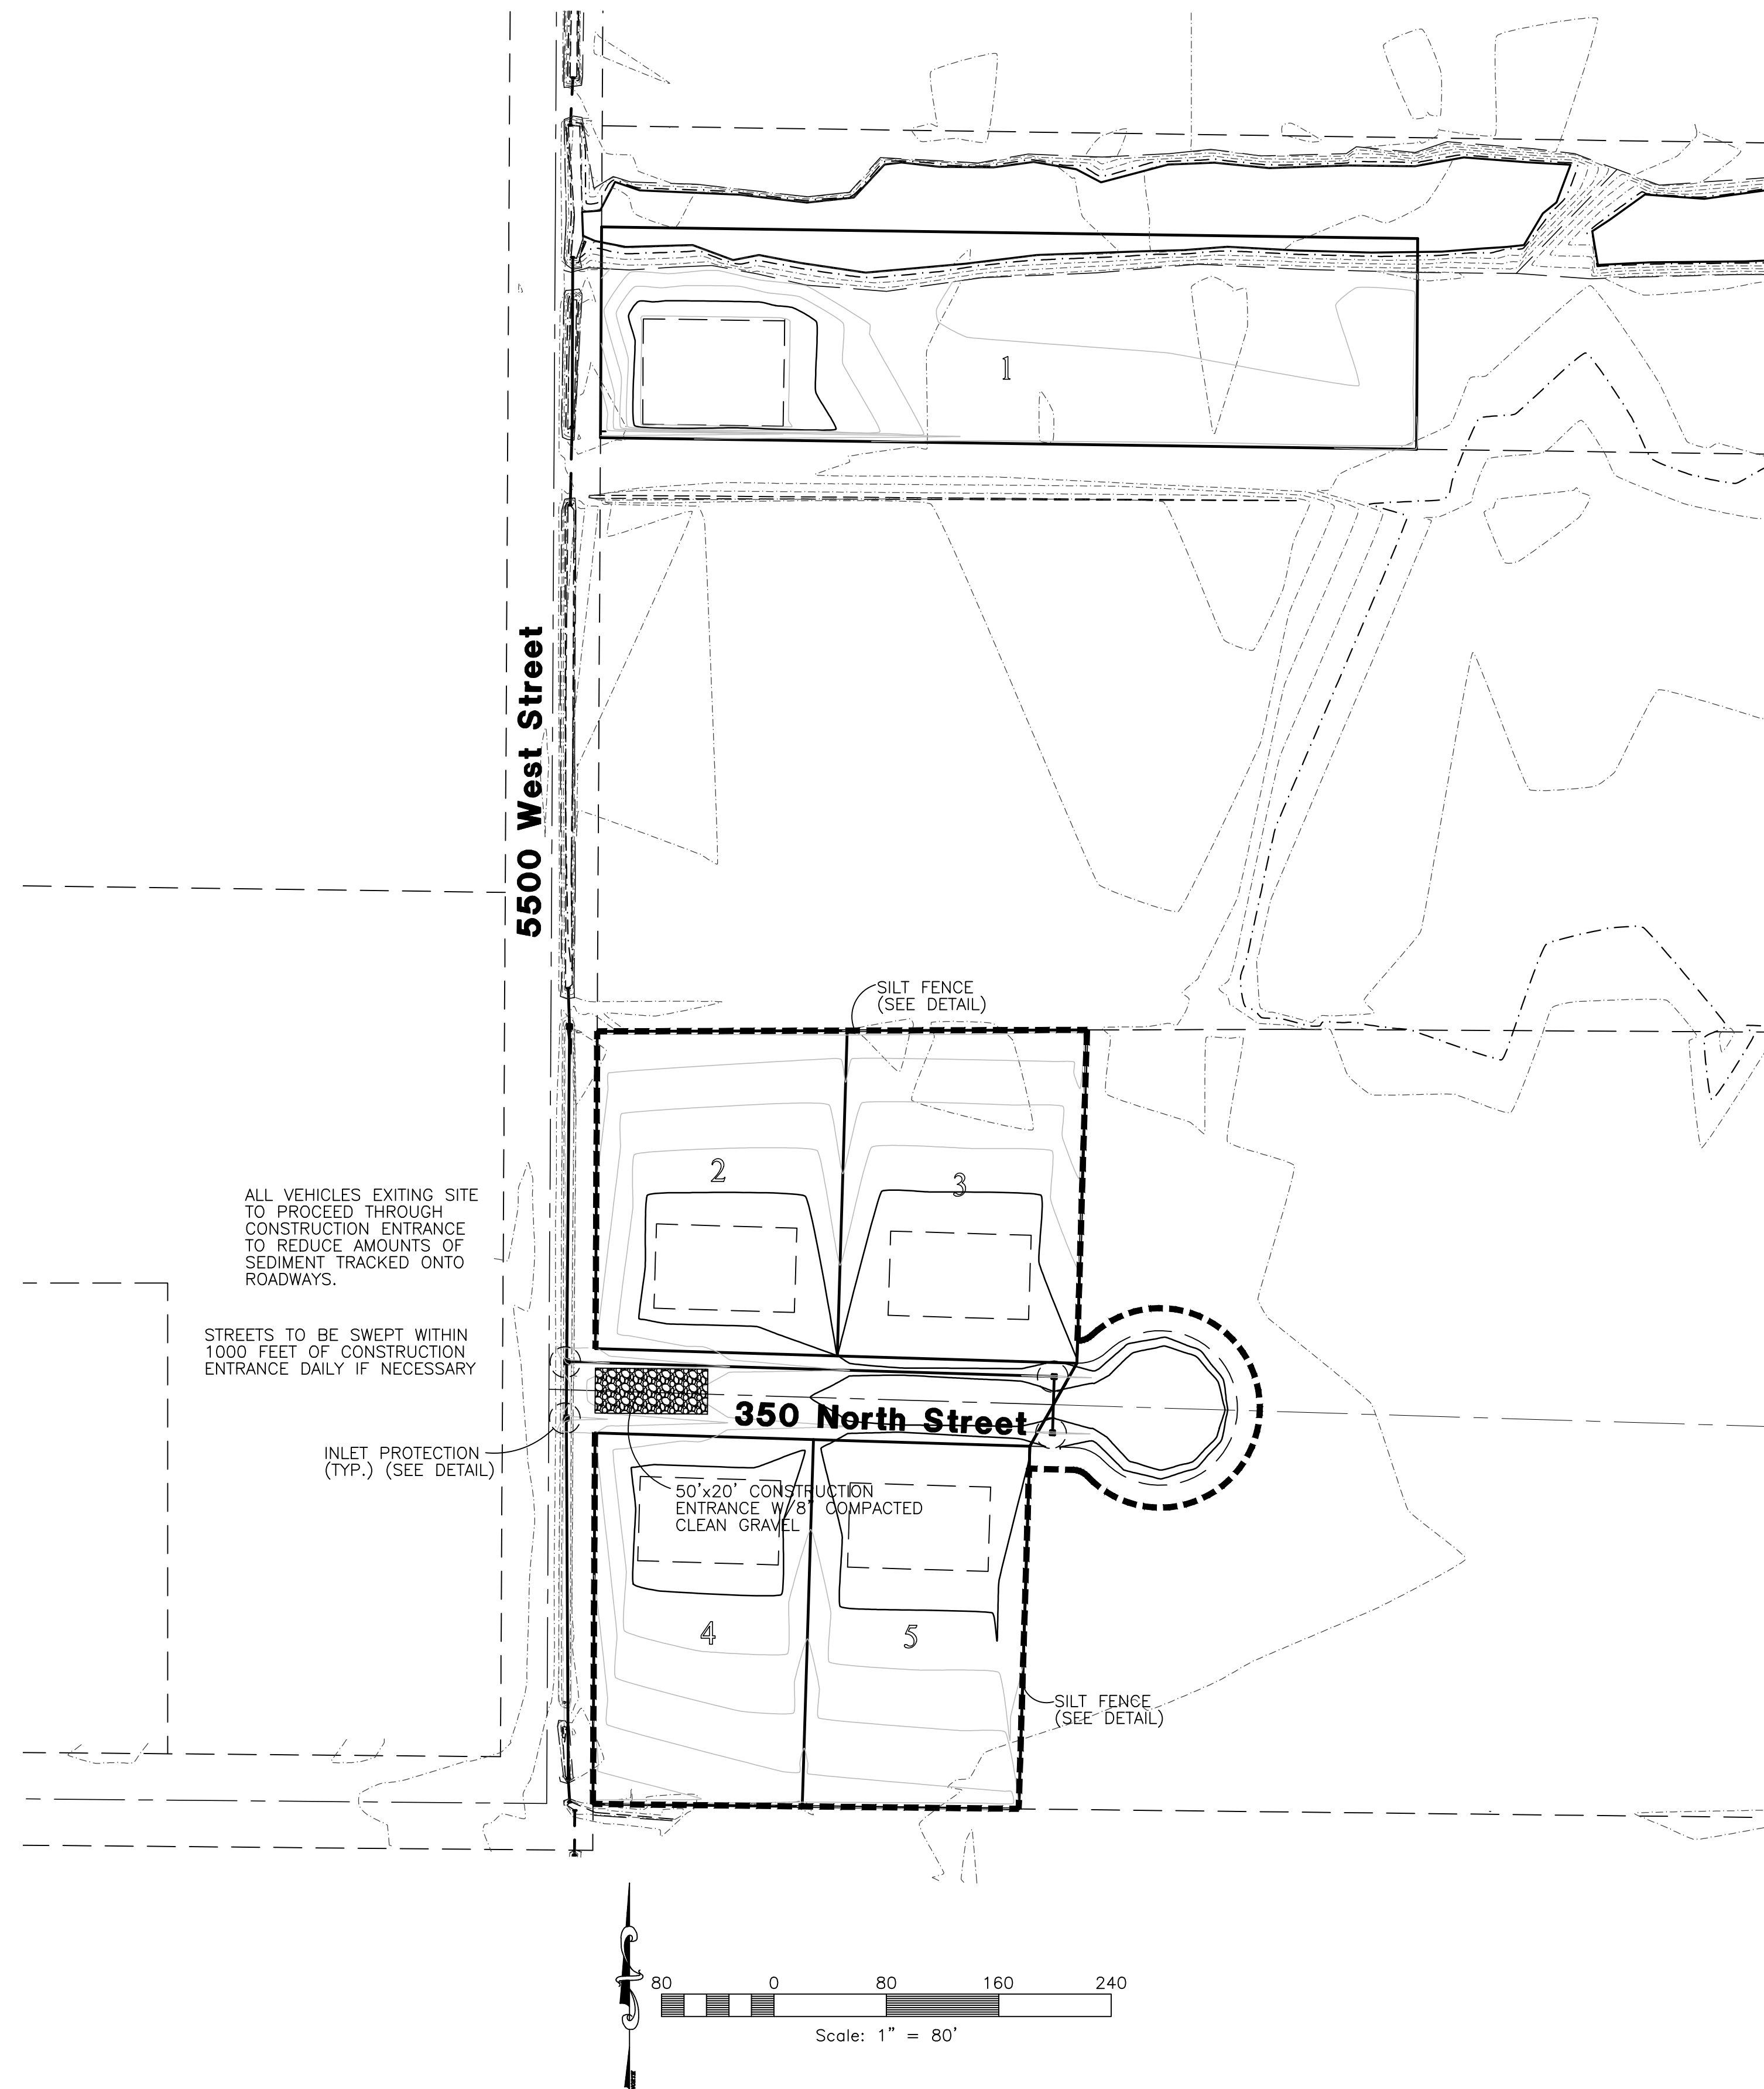

- PROJECT LOCATION.....WARREN, WEBER COUNTY, UTAH
- PROJECT BEGINNING DATE.....MARCH 2011
- BMP'S DEPLOYMENT DATE.....MARCH 2011
- STORM WATER MANAGEMENT CONTACT / INSPECTOR.....ALLAN KARRAS (801) 564-0909
- SPECIFIC CONSTRUCTION SCHEDULE INCLUDING BMP CONSTRUCTION SCHEDULE TO BE INCLUDED WITH SWPPP
BY OWNER/DEVELOPER

THESE PLANS AND SPECIFICATIONS ARE THE PROPERTY OF REEVE & ASSOCIATES, INC., 4155 S. HARRISON BLVD. EXECUTIVE BLDG. #310, OGDEN, UTAH 84403, AND SHALL NOT BE PHOTOCOPIED, RE-DRAWN, OR USED ON ANY PROJECT OTHER THAN THE PROJECT SPECIFICALLY DESIGNED FOR, WITHOUT THEIR WRITTEN PERMISSION. THE OWNERS AND ENGINEERS OF REEVE & ASSOCIATES, INC. DISCLAIM ANY LIABILITY FOR ANY CHANGES OR MODIFICATIONS MADE TO THESE PLANS OR THE DESIGN THEREON WITHOUT THEIR CONSENT.

■ Reeve & Associates, Inc. - Solutions You Can Build On



REVISIONS	
DATE	DESCRIPTION
4-14-11	RH County Comments
6-15-11	RH County Comments
9-29-11	RH County Comments
6-29-12	RH County Comments
8-01-12	RH County Comments
9-25-12	RH County Comments

Storm Water Pollution Prevention Plan Exhibit



Project Info.
Engineer: J. NATE REEVE, P.E.
Drafter: R. HANSEN
Begin Date: MARCH 18, 2011
Name: LISA ESTATES SUBDIVISION PHASE 1 & 2
Number: 1714-27

Sheet	6
5	Sheets

Revised 9-25-12