


SUSPPP Map App. B

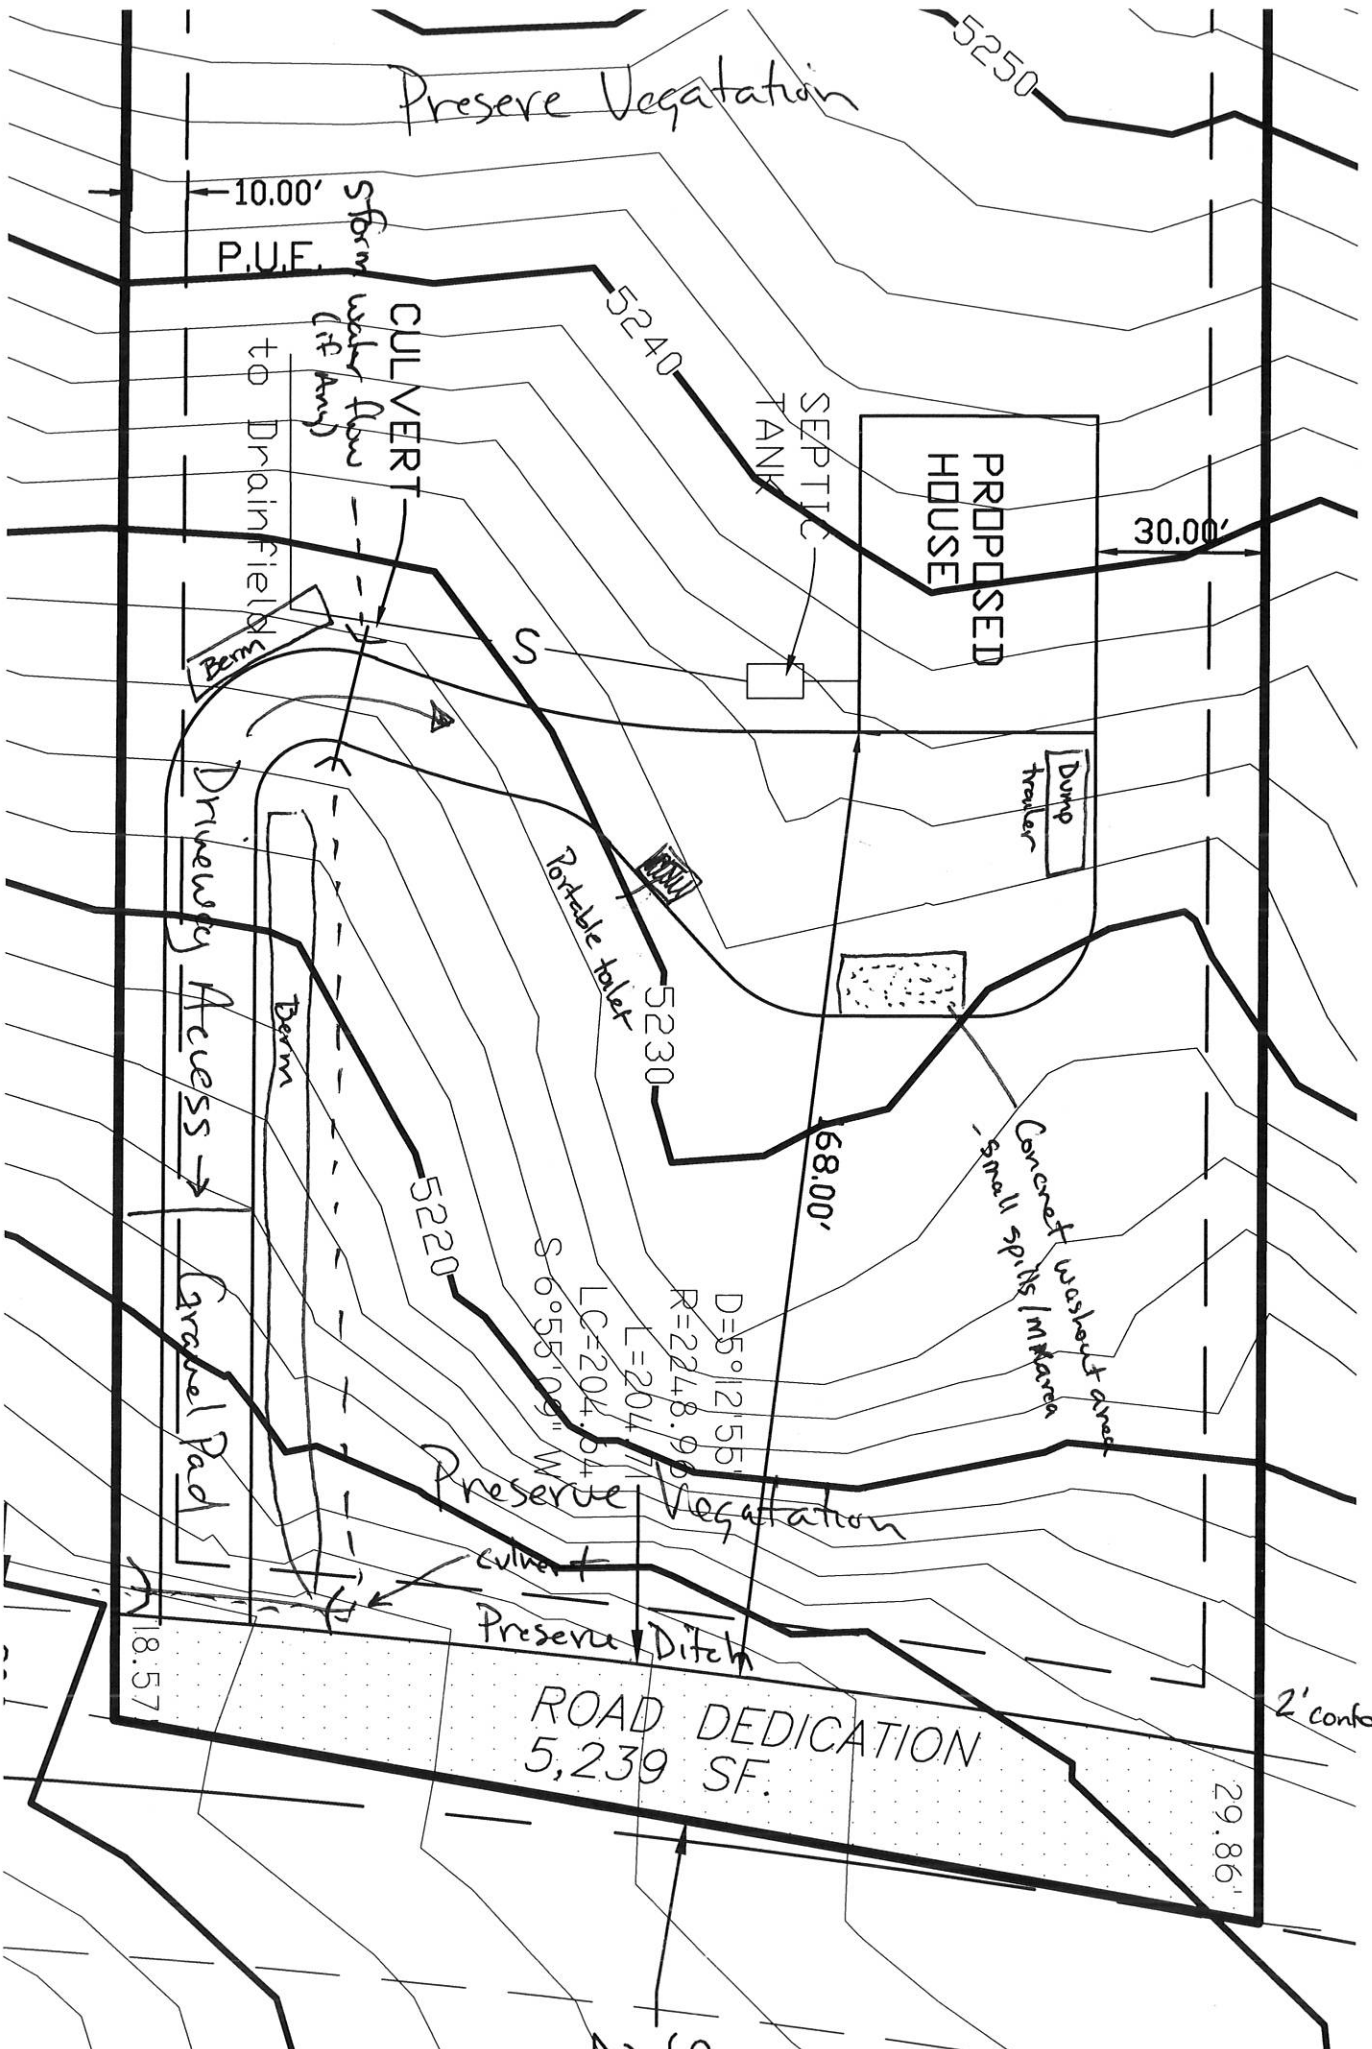

Total Area 5.37 - ~~Construction Area~~ .80.