


NORTH/ NORTH EAST ELEVATION

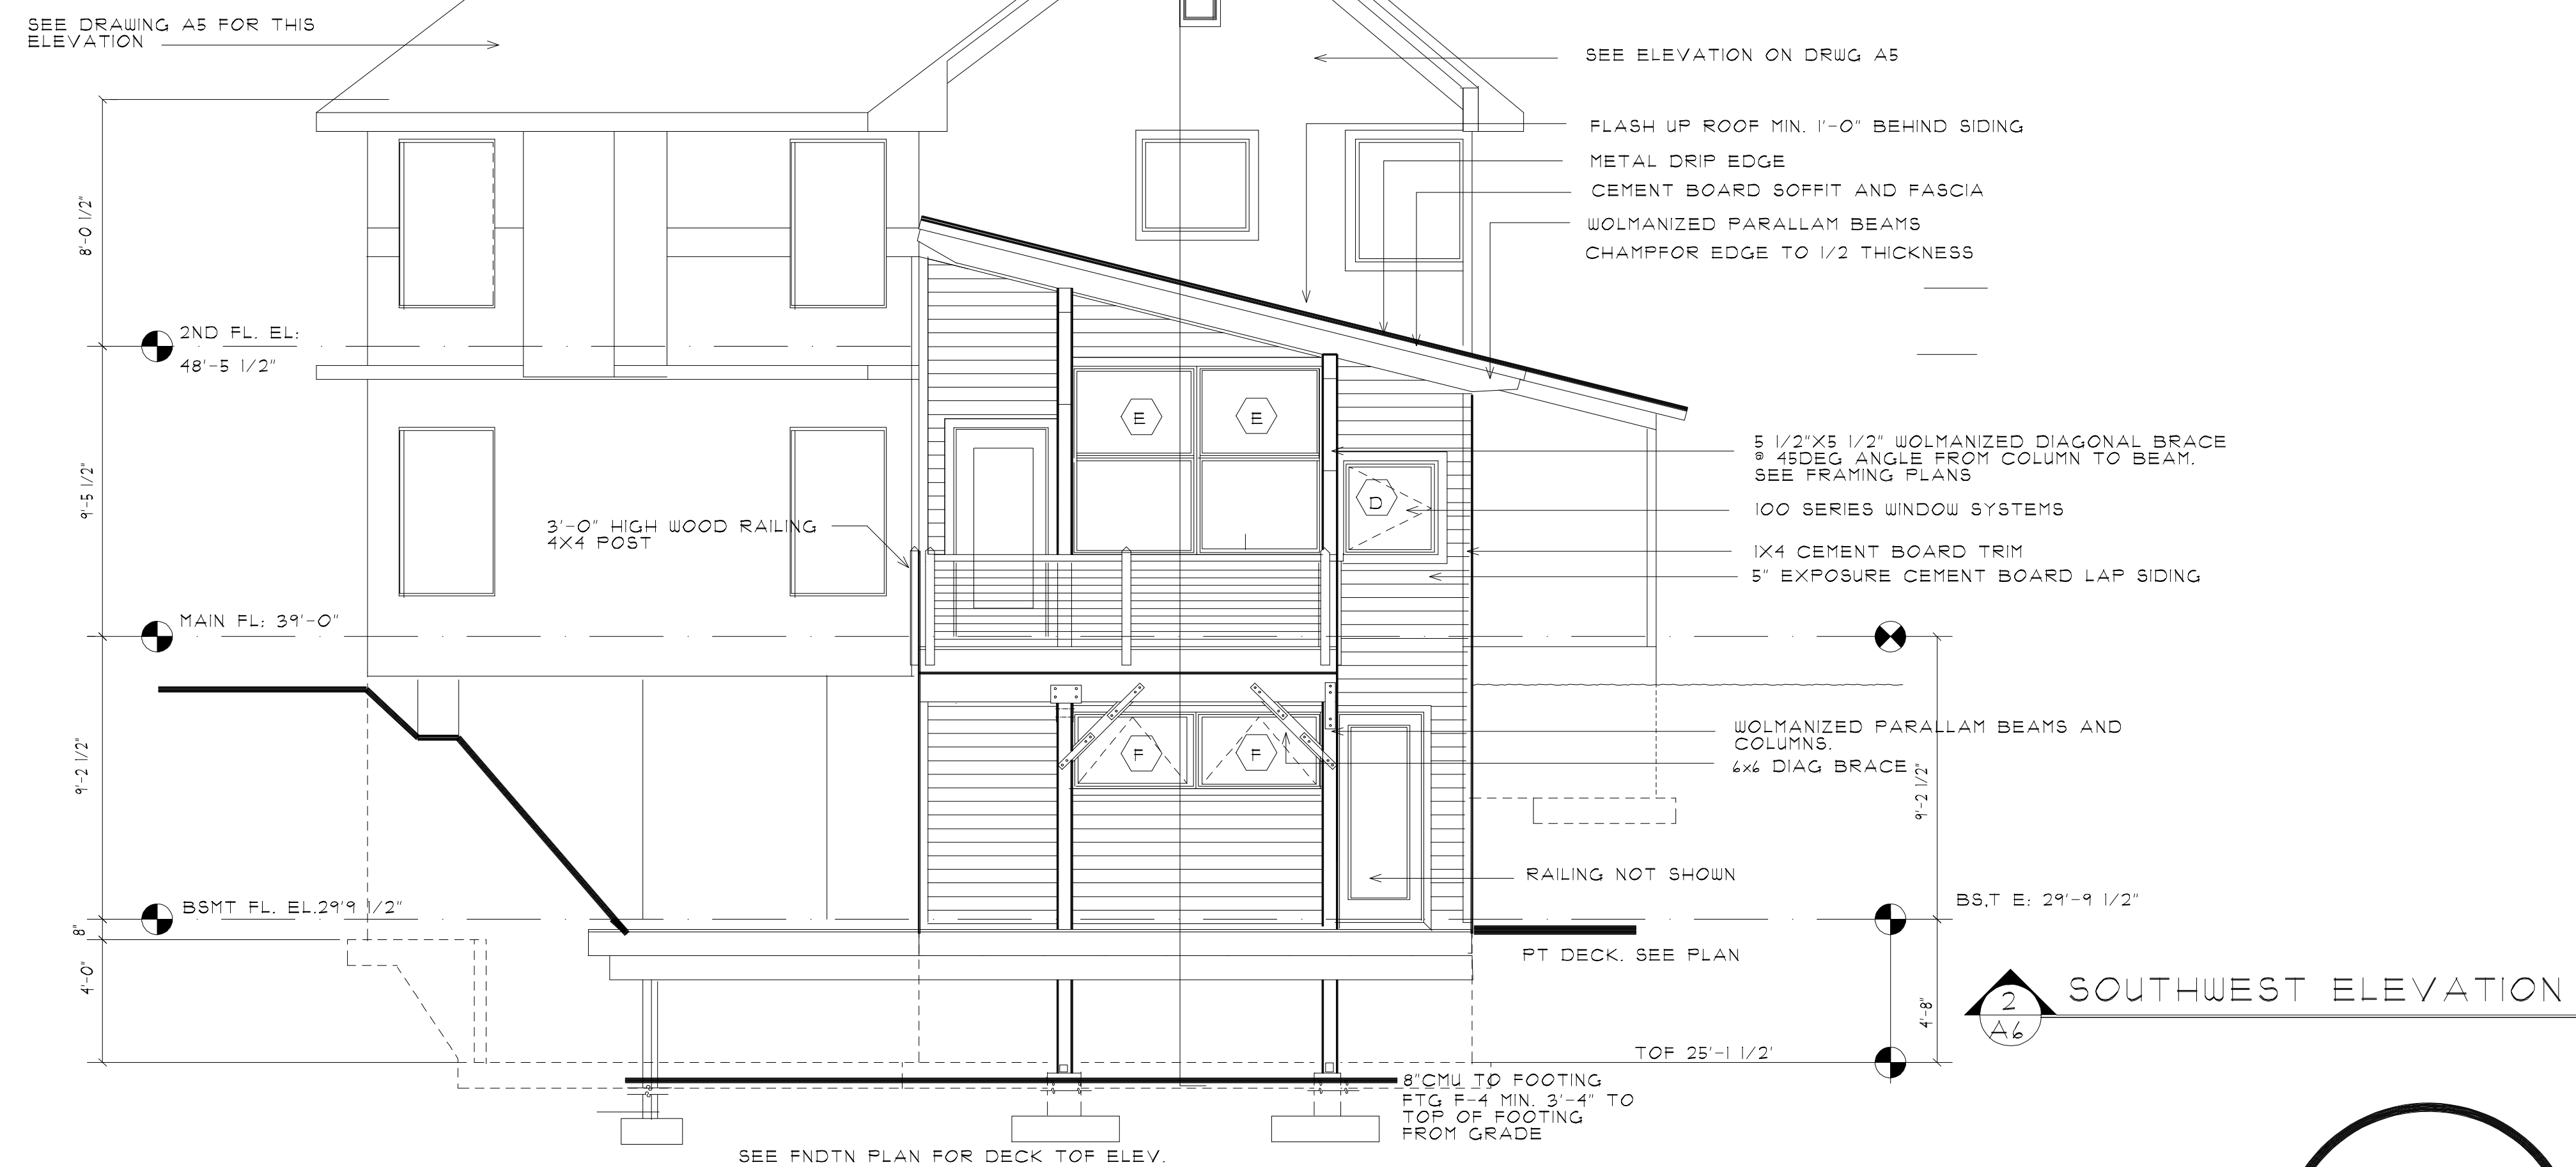

SOUTHWEST ELEVATION

REVISIONS:	CONSULTANTS: