


GRENIER RESIDENCE
 MOUNTAIN RIDGE DR., EDEN, UT 84310
 LOTS 28 AND 29, THE RETREAT AT WOLF CREEK RESORT
 WEBER COUNTY, UT

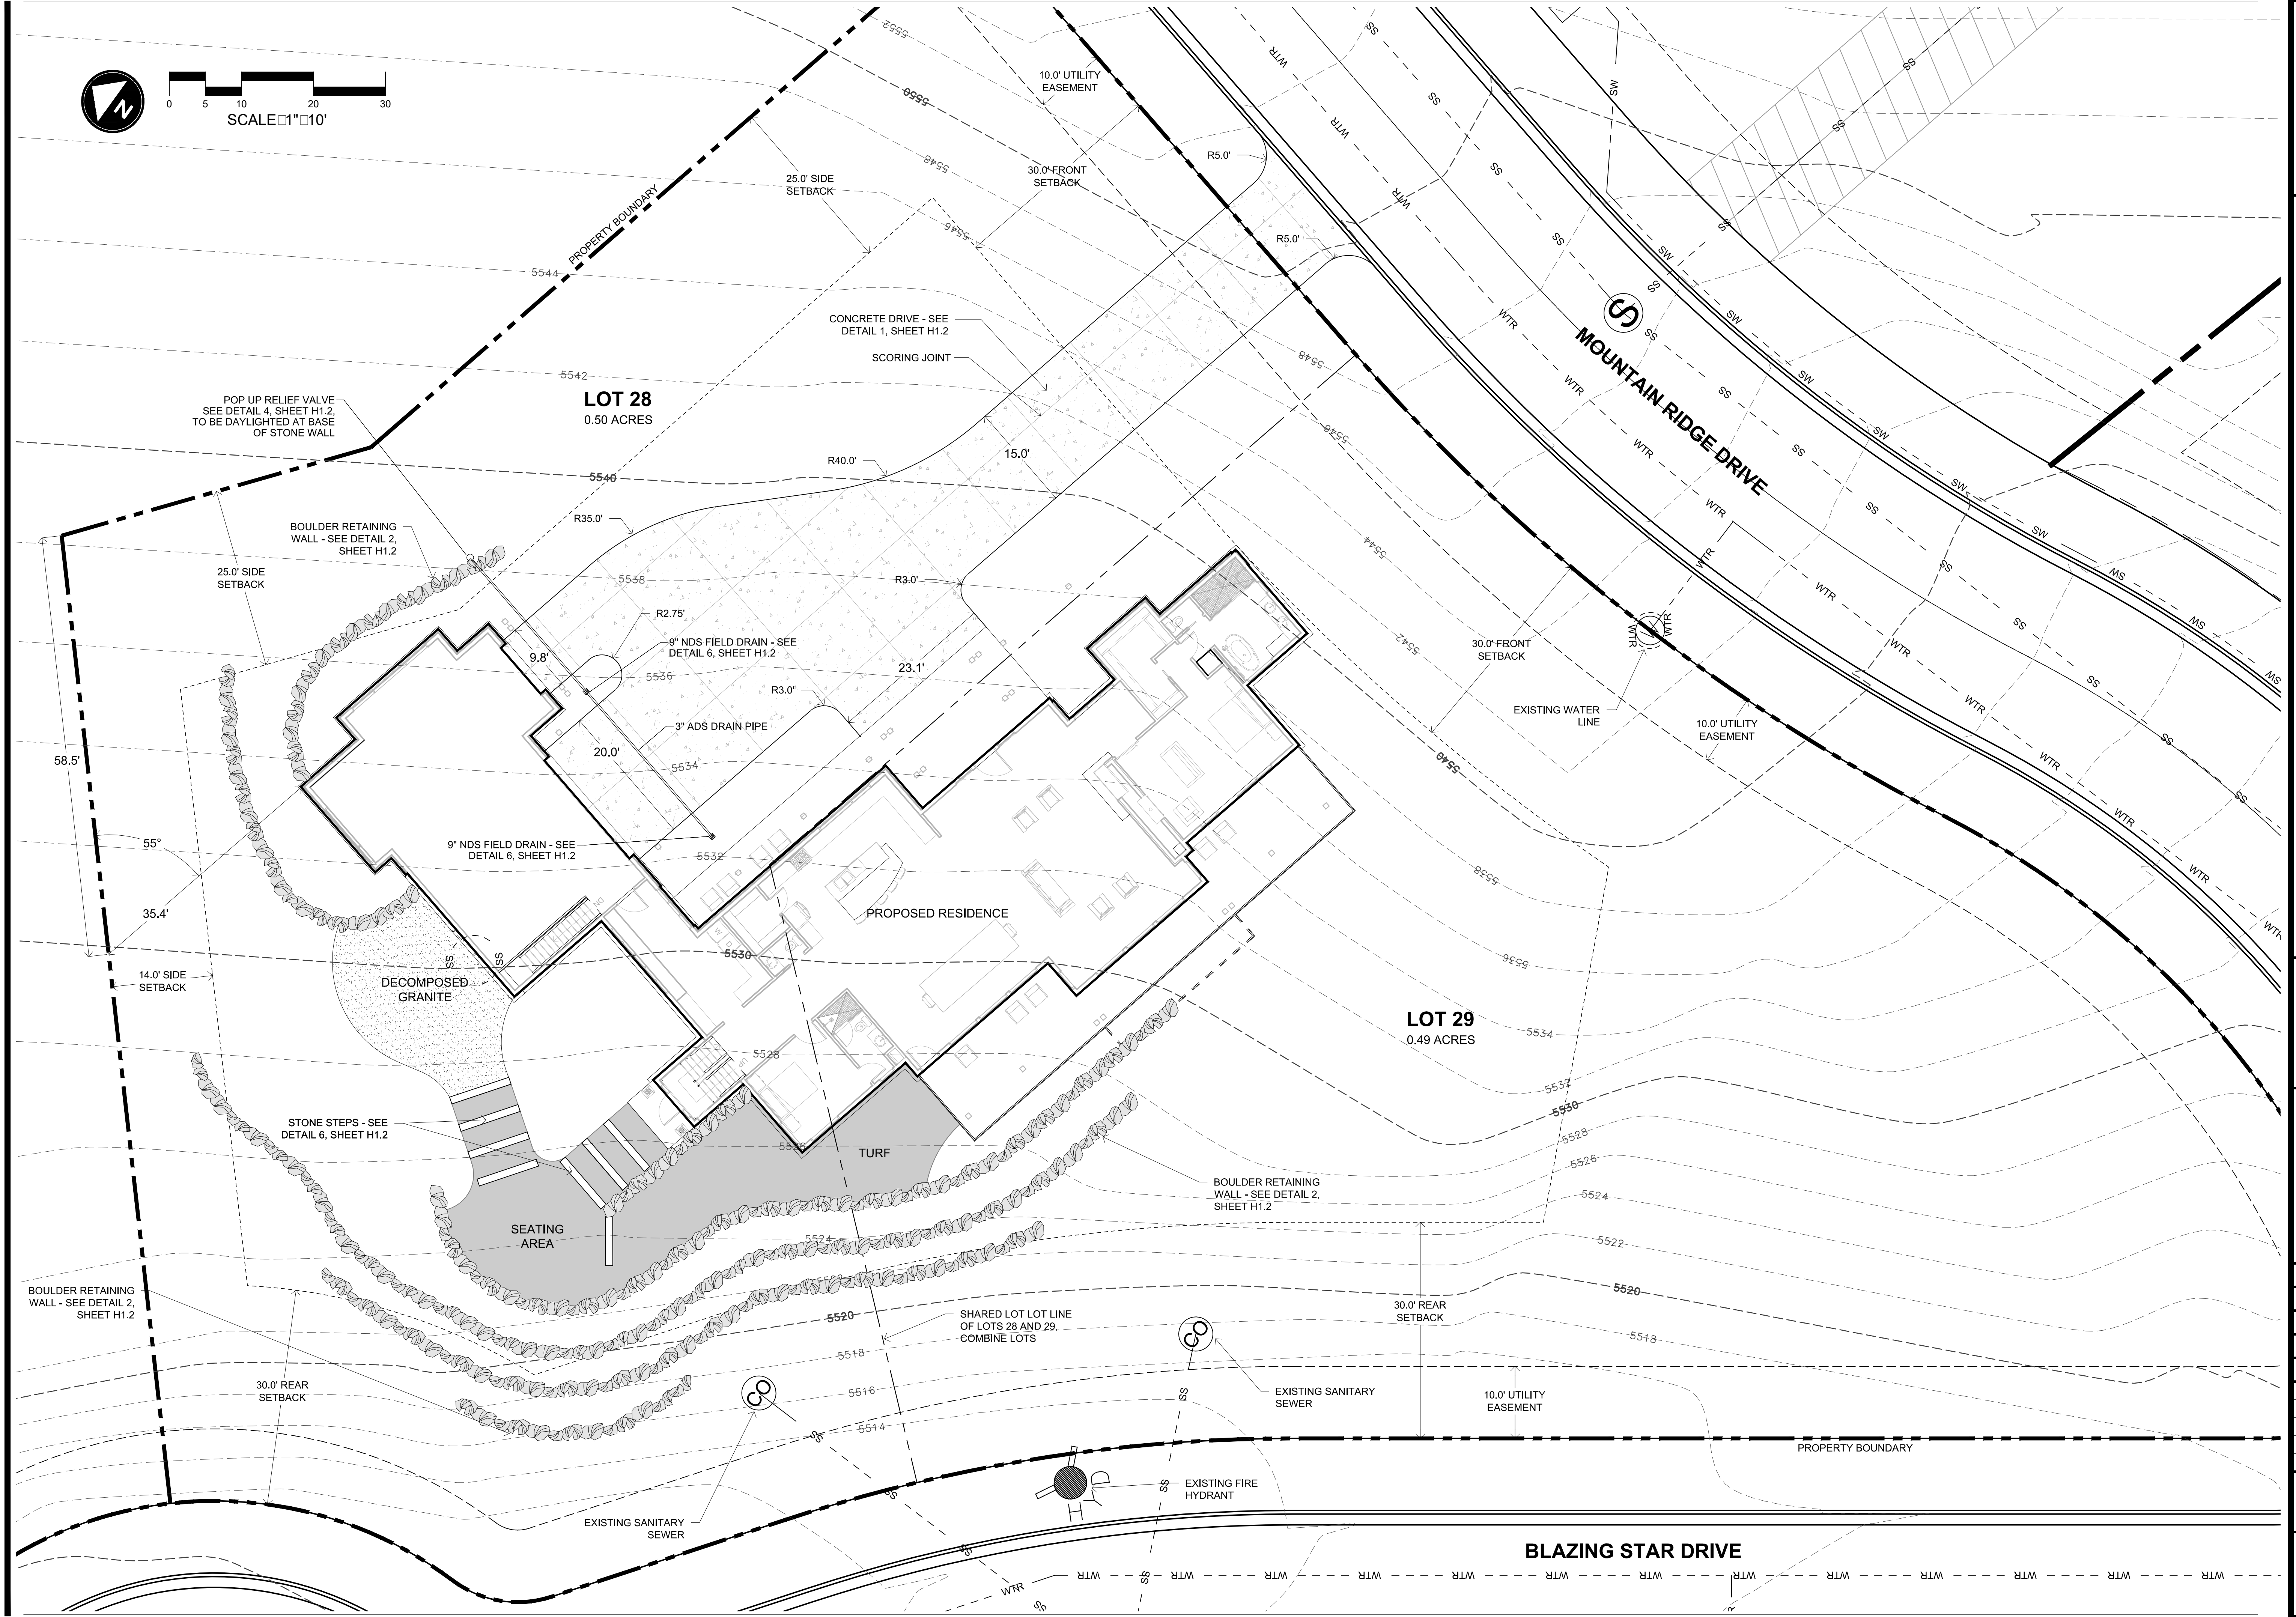

DATE	AUGUST 2017
PROJECT	000.0000.25
DRAWN BY	TK
REVIEW BY	EL
VERSION	PERMIT SET
REVISIONS	

SHEET TITLE:
HARDSCAPE PLAN
 SHEET NUMBER:
H1.1