


NORTH FIELDS AT LITTLE MOUNTAIN

A PART OF THE N.E. QUARTER OF SECTION 22, T.6N., R.3W., S.L.B&M.

WEBER COUNTY, UTAH

DECEMBER 2012

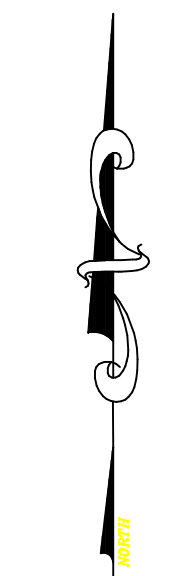

NORTH

SCALE: 1" = 60'

○ = 5/8" x 24" REBAR WITH CAP STAMPED 167594

● = TEST PIT LOCATION

⊕ = SURVEY MONUMENT

• = SPOT ELEVATIONS

PERC TABLE			
PERC TEST HOLE NO.	DEPTH, IN.	PERC RATE, MPH	SOILS EVALUATION #12234, WEBER-MORGAN HEALTH DEPARTMENT
No. 19	0-11"	80mp	sandy loam, granular structure
	11-33"		silt loam, massive structure
	33-53"		sandy loam, massive structure, mottled
No. 21	0-18"	80mp	sandy loam, granular structure
	18-35"		silt loam, massive structure
	35-51"		sandy loam, massive structure, mottled
No. 23	0-16"	80mp	sandy loam
	16-35"		silt loam, massive structure, mottled
	35-59"		sandy loam, massive structure, mottled
No. 24	0-16"	80mp	sandy loam
	16-35"		silt loam, massive structure, mottled
	35-59"		sandy loam, massive structure, mottled

AGRICULTURAL NOTE

AGRICULTURE IS THE PREFERRED USE IN THE AGRICULTURE ZONES. AGRICULTURE OPERATIONS AS SPECIFIED IN THE ZONING ORDINANCE FOR A PARTICULAR ZONE ARE PERMITTED AT ANY TIME INCLUDING THE OPERATION OF FARM MACHINERY AND NO ALLOWED AGRICULTURE USE SHALL BE SUBJECT TO RESTRICTION ON THE BASIS THAT IT INTERFERES WITH ACTIVITIES OF FUTURE RESIDENTS OF THIS SUBDIVISION.

WEBER-MORGAN HEALTH DEPARTMENT

I HEREBY CERTIFY THAT THE SOILS, PERCOLATION RATES, AND SITE CONDITION FOR THIS SUBDIVISION HAVE BEEN INVESTIGATED BY THIS OFFICE AND ARE APPROVED FOR ON-SITE WASTEWATER DISPOSAL SYSTEMS.

SIGNED THIS _____ DAY OF _____, 20__.

DIRECTOR, WEBER-MORGAN HEALTH DEPARTMENT.

WEBER COUNTY PLANNING COMMISSION APPROVAL

THIS IS TO CERTIFY THAT THIS SUBDIVISION PLAT WAS DULY APPROVED BY THE WEBER COUNTY PLANNING COMMISSION ON THE _____ DAY OF _____, 20__.

SIGNATURE

WEBER COUNTY ENGINEER

I HEREBY CERTIFY THAT THE REQUIRED PUBLIC IMPROVEMENT STANDARDS AND DRAWINGS FOR THIS SUBDIVISION CONFORM WITH COUNTY STANDARDS AND THE AMOUNT OF THE FINANCIAL GUARANTEE IS SUFFICIENT FOR THE INSTALLATION OF THESE IMPROVEMENTS.

SIGNED THIS _____ DAY OF _____, 20__.

SIGNATURE

WEBER COUNTY SURVEYOR

I HEREBY CERTIFY THAT THE WEBER COUNTY SURVEYOR'S OFFICE HAS REVIEWED THIS PLAT FOR MATHEMATICAL CORRECTNESS, SECTION CORNER DATA, AND FOR HARMONY WITH LINES AND MONUMENTS ON RECORD IN COUNTY OFFICES. THE APPROVAL OF THIS PLAT BY THE WEBER COUNTY SURVEYOR DOES NOT RELIEVE THE LICENSEE LAND SURVEYOR WHO EXECUTED THIS PLAT FROM THE RESPONSIBILITIES AND/OR LIABILITIES ASSOCIATED THEREWITH.

SIGNED THIS _____ DAY OF _____, 20__.

SIGNATURE

WEBER COUNTY ATTORNEY

I HAVE EXAMINED THE FINANCIAL GUARANTEE AND OTHER DOCUMENTS ASSOCIATED WITH THIS SUBDIVISION PLAT AND IN MY OPINION THEY CONFORM WITH THE COUNTY ORDINANCE APPLICABLE THERETO AND NOW IN FORCE AND AFFECT.

SIGNED THIS _____ DAY OF _____, 20__.

SIGNATURE


WEBER COUNTY COMMISSION ACCEPTANCE

THIS IS TO CERTIFY THAT THIS SUBDIVISION PLAT, THE DEDICATION OF STREETS AND OTHER PUBLIC WORKS AND FINANCIAL GUARANTEE OF PUBLIC IMPROVEMENTS ASSOCIATED WITH THIS SUBDIVISION THEREON ARE HEREBY APPROVED AND ACCEPTED BY THE COMMISSIONERS OF WEBER COUNTY, UTAH THIS _____ DAY OF _____, 20__.

TITLE: CHAIRMAN, WEBER COUNTY COMMISSION

ATTEST:

DEVELOPER
NILSON HOMES
5617 S. 1475 E.
SO. OGDEN, UT, 84403
PH: 801-382-6100

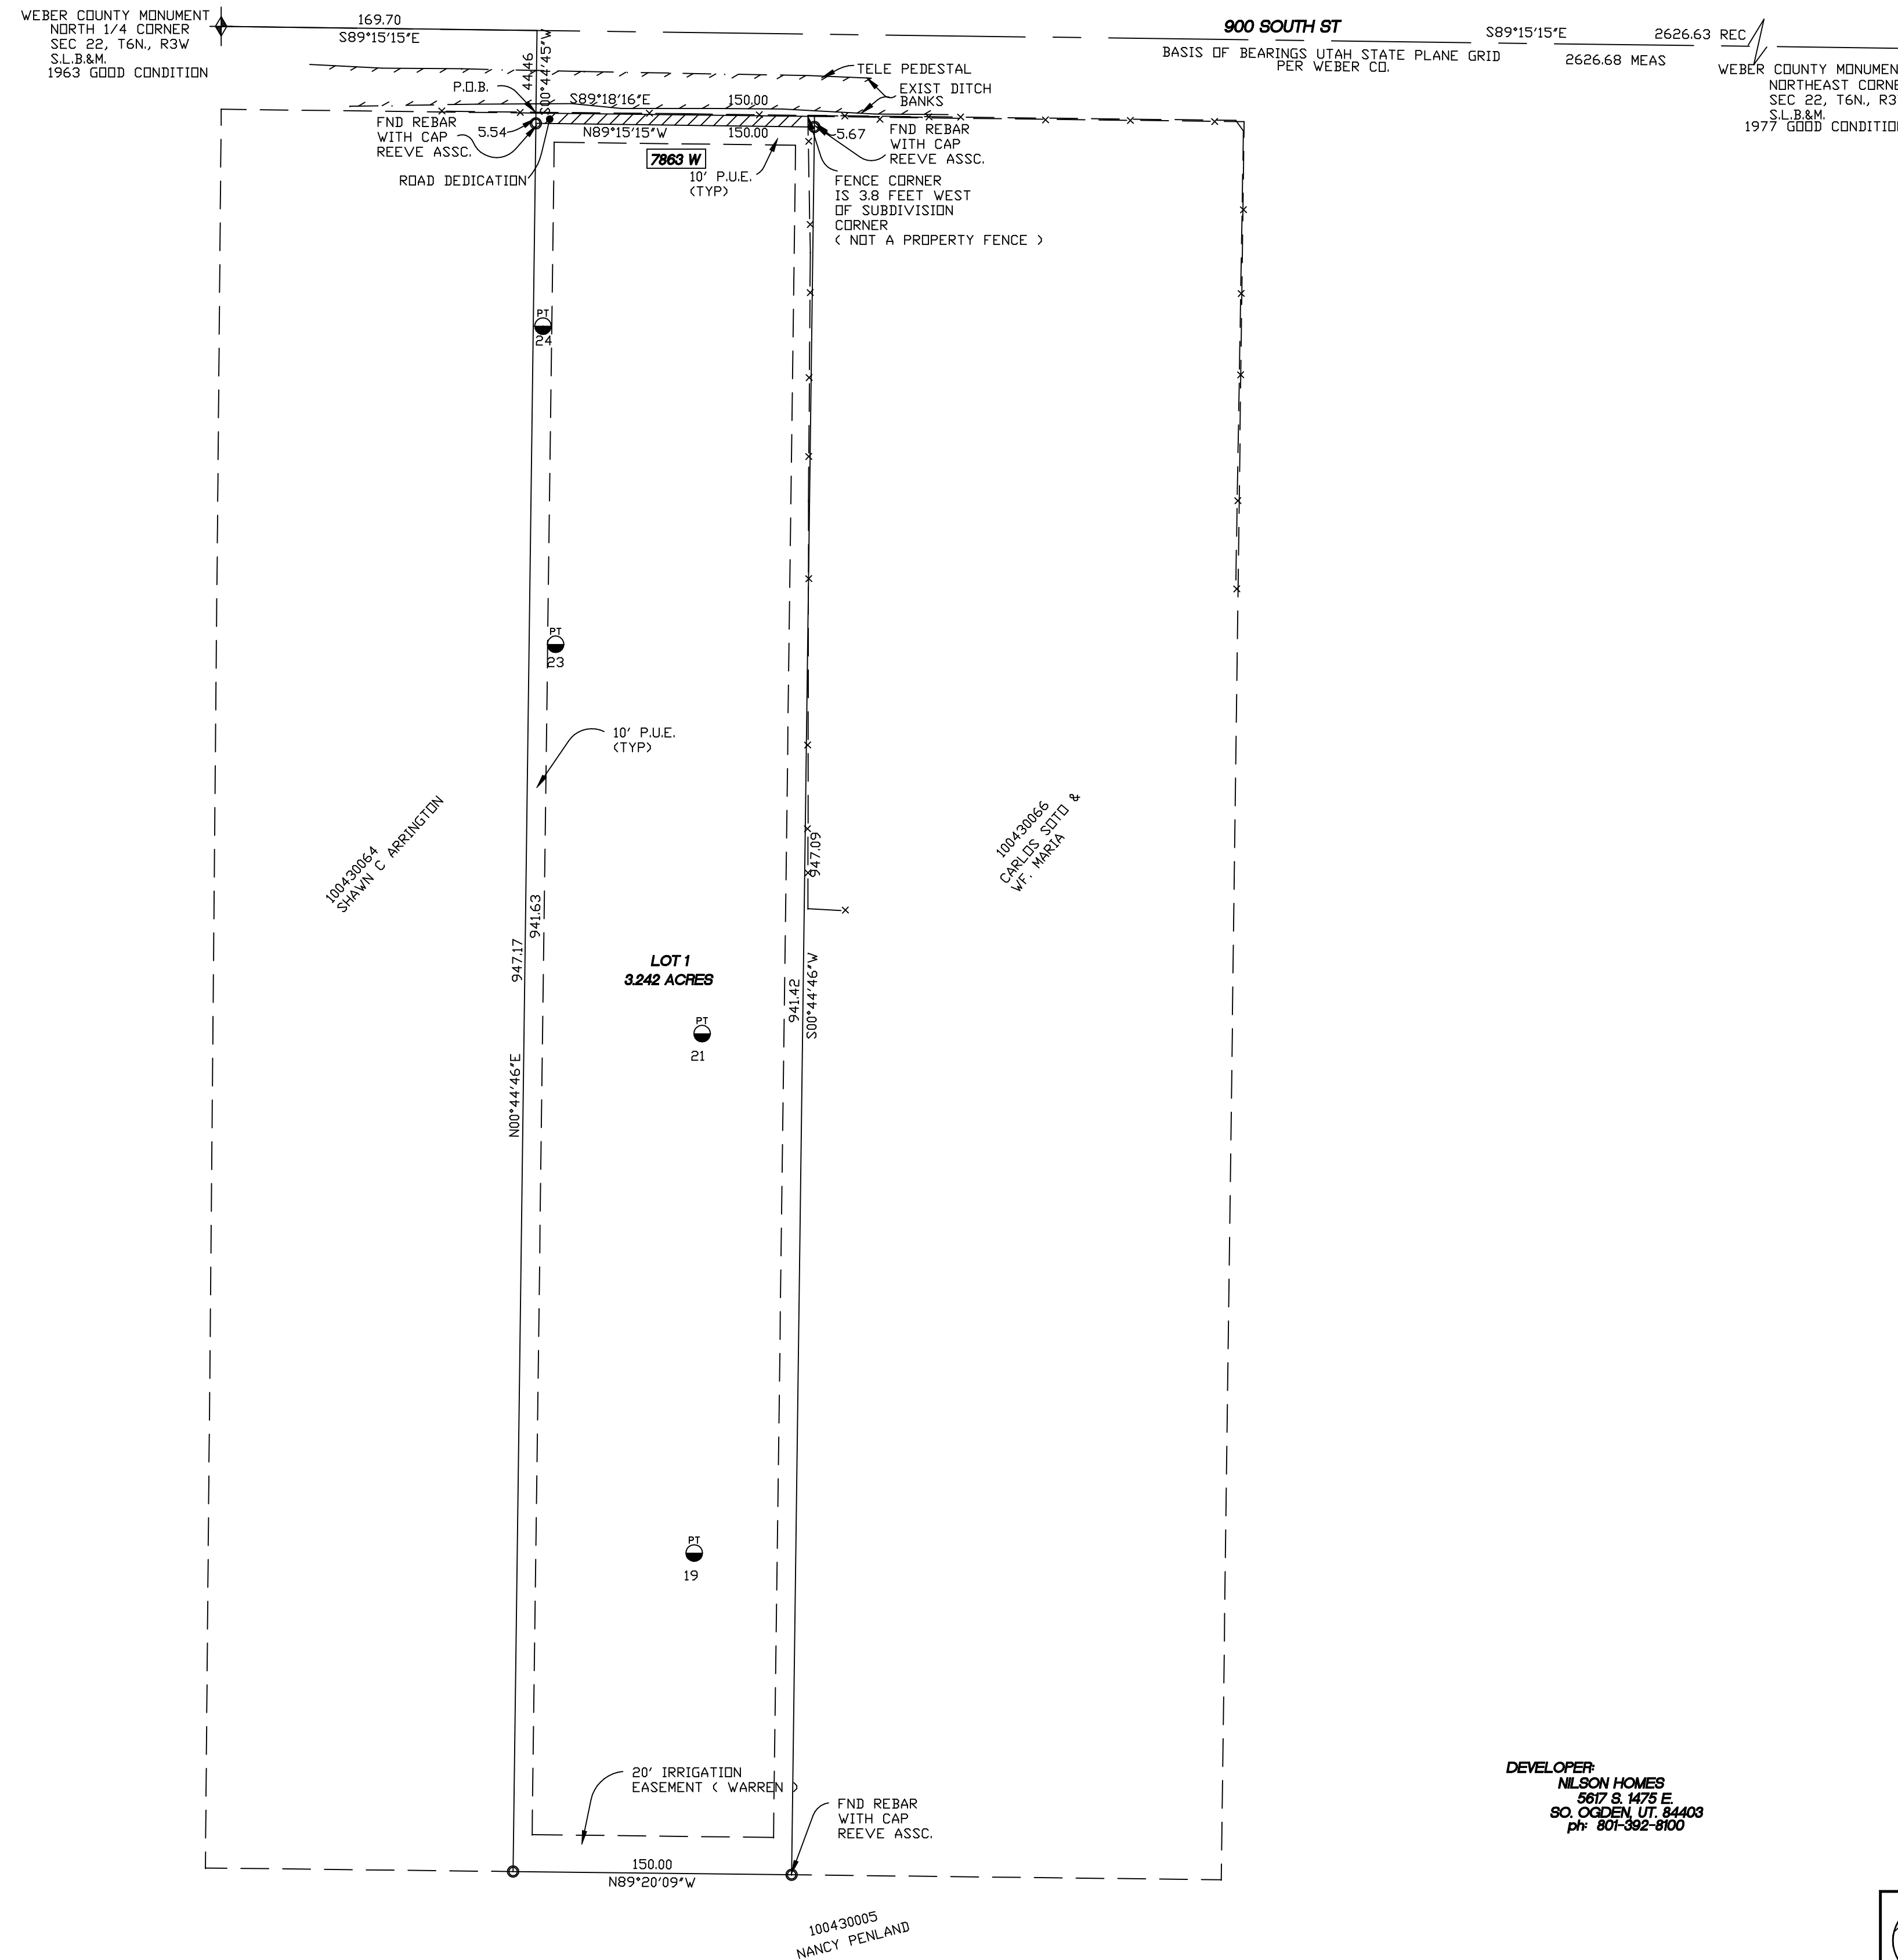

SURVEYOR'S CERTIFICATE

I, DALLAS K. BUTTARS, HOLDING LICENSE NUMBER 167594 IN ACCORDANCE WITH TITLE 58, CHAPTER 22, PROFESSIONAL ENGINEERS AND LAND SURVEYORS LICENSING ACT, HAVE COMPLETED A SURVEY OF THE PROPERTY DESCRIBED ON THE PLAT IN ACCORDANCE WITH SECTION 17-23-17 AND HAVE VERIFIED ALL MEASUREMENTS AND PLACED MONUMENTS AS REPRESENTED ON THE PLAT. I DO ALSO HEREBY CERTIFY THAT THIS PLAT OF NORTH FIELDS AT LITTLE MOUNTAIN IN WEBER COUNTY, UTAH, HAS BEEN CORRECTLY DRAWN TO SCALE AND IS A TRUE AND CORRECT REPRESENTATION OF THE FOLLOWING DESCRIPTION OF LANDS INCLUDED IN SAID SUBDIVISION, BASED ON DATA COMPILED FROM RECORDS IN THE WEBER COUNTY RECORDERS OFFICE, WEBER COUNTY SURVEYORS OFFICE AND OF A SURVEY MADE ON THE GROUND, AND I FURTHER CERTIFY THAT ALL LOTS MEET CURRENT LOT WIDTH AND AREA REQUIREMENTS FOR WEBER COUNTY ZONING. SIGNED THIS _____ DAY OF _____, 20__.

OWNERS DEDICATION

WE, THE UNDERSIGNED OWNERS OF THE HEREIN DESCRIBED TRACT OF LAND, DO HEREBY SET APART AND SUBDIVIDE THE SAME INTO LOTS AND STREETS AS SHOWN HEREIN AND NAME SAID TRACT NORTH FIELDS AT LITTLE MOUNTAIN AND DO HEREBY DEDICATE TO PUBLIC USE ALL THOSE PARTS OR PORTIONS OF SAID TRACT OF LAND DESIGNATED AS STREETS, THE SAME TO BE USED AS PUBLIC THOROUGHFARES FOREVER, ALSO GRANT AND DEDICATE A PERPETUAL RIGHT AND EASEMENT OVER, UPON AND UNDER THE LANDS DESIGNATED HEREIN AS PUBLIC UTILITY, STORM WATER DETENTION PONDS DRAINAGE EASEMENTS, THE SAME TO BE USED FOR THE INSTALLATION, MAINTENANCE AND OPERATION OF PUBLIC UTILITY SERVICE LINE, STORM DRAINAGE FACILITIES OR FOR THE PERPETUAL PRESERVATION OF WATER CHANNELS IN THEIR NATURAL STATE WHICHEVER IS APPLICABLE AS MAY BE AUTHORIZED BY THE GOVERNING AUTHORITY, WITH NO BUILDINGS OR STRUCTURES BEING ERRECTED WITHIN SUCH EASEMENTS. SIGNED THIS _____ DAY OF _____, 20__.

ACKNOWLEDGMENT

STATE OF UTAH)
COUNTY OF WEBER)
ON THIS _____ DAY OF _____, 20__, PERSONALLY APPEARED BEFORE ME, THE UNDERSIGNED NOTARY PUBLIC, THE SIGNERS OF THE ABOVE OWNERS DEDICATION _____ IN NUMBER, WHO DULY ACKNOWLEDGED TO ME THAT THEY SIGNED IT FREELY AND VOLUNTARILY AND FOR THE PURPOSES THEREIN MENTIONED.
COMMISSION EXPIRES _____ NOTARY PUBLIC

BOUNDARY DESCRIPTION

A PART OF THE NORTHEAST QUARTER OF SECTION 22, TOWNSHIP 6 NORTH, RANGE 3 WEST, SALT LAKE BASE AND MERIDIAN, U.S. SURVEY, BEGINNING AT A POINT ON THE EXISTING SOUTH LINE OF 900 SOUTH STREET, SAID POINT BEING SOUTH 89°15'15" EAST 169.70 FEET AND SOUTH 00°44'45" WEST 44.46 FEET FROM THE NORTH QUARTER CORNER MONUMENT OF SAID SECTION 22; RUNNING THENCE ALONG THE SOUTH LINE OF 900 SOUTH STREET, SOUTH 89°18'16" EAST 150.00 FEET; THENCE SOUTH 00°44'46" WEST 947.09 FEET; THENCE NORTH 89°20'09" WEST 150.00 FEET; THENCE NORTH 00°44'46" EAST 947.17 FEET TO THE POINT OF BEGINNING. CONTAINS 3.261 ACRES

NARRATIVE

THE PURPOSE OF THIS SURVEY WAS TO CREATE A ONE LOT SUBDIVISION FOR CONSTRUCTION OF A HOME. THE BOUNDARY OF THE PARCEL HAD BEEN DETERMINED PRIOR TO PURCHASE BY A PROPOSED SUBDIVISION (INCOMPLETE) THAT HAD BEEN PREPARED BY REEVE ENGINEERING AS A CONSEQUENCE THE LOTS WERE SURVEYED BY METES AND BOUNDS DESCRIPTION WITH THE SUBDIVISION APPROVAL PROCESS BEING UNDERTAKEN BY THE BUYERS OF THE PARCELS. THE SOUTH LINE OF 900 SOUTH AND THE ROAD DEDICATION WAS DETERMINED PER CLASSIC ACRES SUBDIVISION PLAT. THE OTHER LINES OF THE PARCEL WERE PER DEED.



LANDMARK SURVEYING, INC.
A COMPLETE LAND SURVEYING SERVICE
4646 S. 3500 W. #A-3, WEST HAVEN, UTAH 84401
PHONE 801-731-4075 FAX 801-731-8506

CLIENT: NILSON HOMES

LOCATION: PART OF NE 1/4 SEC 22
T.6N., R.3W., S.L.B&M.

SURVEYED: JANUARY 2010

REVISIONS:	DRAWN BY: DLG
11-16-12	CHECKED BY:
	DATE: 01-12-12
	FILE: 3260

WEBER COUNTY RECORDER

ENTRY # _____ FEE _____

FILED FOR RECORD & RECORDED

THIS _____ DAY OF _____, 20__

AT _____ IN BOOK _____ OF _____

PAGE _____

WEBER COUNTY RECORDER

BY _____

DEPUTY