VICINITY MAP

Graphic Scale

Legend

Found Section Corner

Found Monument

PUE Public Utility Easement

Set 5/8"x 24" Long Rebar & Cap w/ Lathe

👗 Exploration Pit Dedicatd for Public

1 - Due to the topography and the location of this subdivision all owners will accept responsibility for any storm water runoff from the road adjacent to this property until curb and gutter

2- Property lies entirely within Flood Zone 'X' (unshaded) as shown on the FEMA Flood Insurance Rate Map for Weber County Utah and Incorporated Areas Map No. 49057C0229F revised June 2, 2015, (Community Panel No. 4901870229F) Flood Zone 'X' (unshaded) is defined as "Areas determined to be outside the 0.2% annual chance floodplain".

WEBER COUNTY PLANNING COMMISSION APPROVAL

This is to certify that this subdivision plat was duly approved by the Weber County Planning Commission.

day of

Chairman, Weber County Planning Comission

Great Basin Engineering, Inc. c/o Jason Felt 5746 South 1475 East Suite 200 Ogden, Utah 84405

Signed this


APPLICANT: John Porter 3423 S Highway 66 Morgan, Utah 84050 (801) 710-4501



John Porter Subdivision

A part of the Southwest 1/4 of Section 27, T7N, R1E, SLB&M, U.S. Survey

Eden, Weber County, Utah January 2018

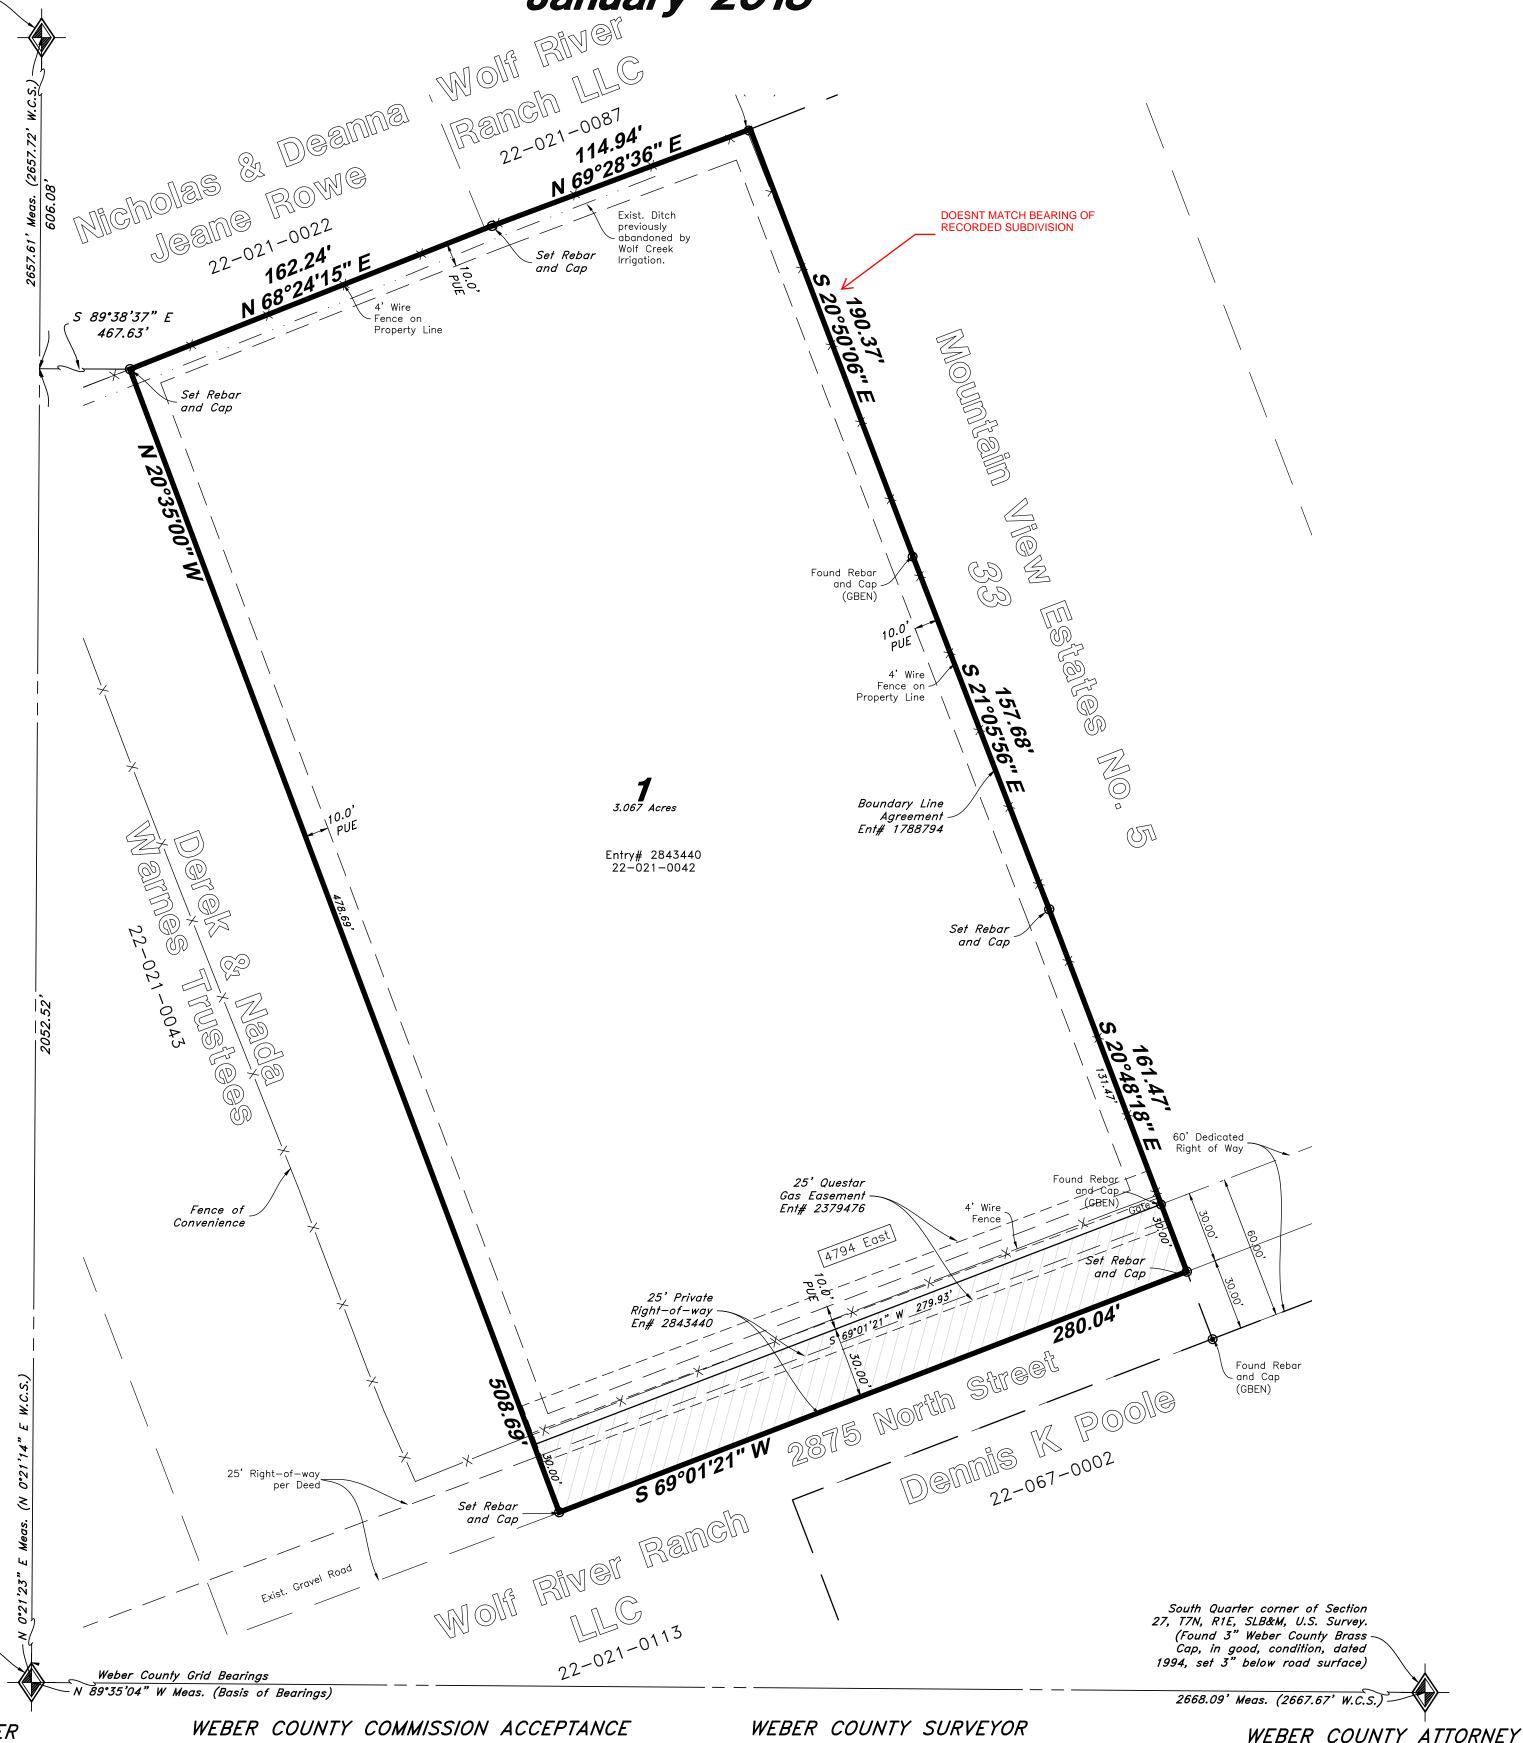

WEBER COUNTY ENGINEER

Southwest corner of Section 27,

T7N, R1E, SLB&M, U.S. Survey.

(Found 3" Weber County Brass -

Cap, in good condition, dated

1988, set flush with ground)

West Quarter corner of Section

(Found 3" Weber County Brass

Cap in good condition, dated

1988, set flush with ground)

27, T7N, R1E, SLB&M, U.S. Survey.

I hereby certify that the required public improvement standards and drawings for this subdivision conform with County standards and the amount of the financial guarantee is sufficient for the installation of these improvements. Signed this

Weber County Engineer

This is to certify that this subdivision plat, the dedication of streets and other public ways and financial guarantee of public improvements associated with this subdivision, thereon are hereby approved and accepted by the commissioners of Weber County, Utah. Signed this

Chairman, Weber County Comission

I hereby certify that the Weber County Surveyor's Office has reviewed this plat and all conditions for approval by this office have been satisfied. The approval of this plat by the Weber County Surveyor does not relieve the licensed Land Surveyor who executed this plat from the responsibilities and/or liabilities associated therewith. Signed this , 2018. day of

Weber County Surveyor

SURVEYOR'S CERTIFICATE

I, Andy Hubbard, do hereby certify that I am a Registered Professional Land Surveyor in the State of Utah, and that I hold Certificate No. 6242920 in accordance with Title 58, Chapter 22, of the Professional Engineers and Professional Land Surveyors Licensing Act. I also certify that I have completed a survey of the property described hereon In accordance with Section 17-23-17 and that I have verified all measurements shown hereon this plat of John Porter Subdivision in Weber County, Utah and that it has been correctly drawn to the designated scale and is a true and correct representation of the following description of lands included in said subdivision, based on data compiled from records in the Weber County Recorder's Office and all lots meet the requirements of the Land Use Code WCO 106-1-8(c)(1). Monuments have been found or placed as represented on this plat.

	,,,,,
6242920	
License No.	Andy Hubbard

BOUNDARY DESCRIPTION

A part of the Southwest Quarter of Section 27, Township 7 North, Range 1 East, Salt Lake Base and Meridian, U.S. Survey, Weber County, Utah

Beginning at a point that is 606.08 feet South 0°21'23" West along the Section line and 467.63 feet South 89°38'37" East from the West Quarter Corner of said Section 27, and running thence North 68°24'15" East 162.24 feet; thence North 69°28'36" East 114.94 feet to the Northwest corner of Lot 33 Mountain View Estates No. 5; thence Southerly three (3) courses along said West line, an existing fence line, and Boundary Line Agreement recorded as Entry No. 178879, as follows: (1) South 20°50'06" East 190.37 feet, (2) South 21°05'56" East 157.68 feet, and (3) South 20°48'18" East 161.47 feet; thence South 69°01'21" West (South 69°25'00" West Rec.) 280.04 feet: thence North 20°35'00" West 508.69 feet to the point of beginning.

Contains: 3.067 acres TOTAL BOUNDARY IS MORE.

OWNER'S DEDICATION

We, the undersigned owner(s) of the hereon described tract of land, hereby set apart and subdivide the same into Lots and Streets as shown on this plat, and name said tract John Porter Subdivision and hereby dedicate, grant and convey to Weber County, Utah, all those parts or portions of said tract of land designated as streets, the same to be used as public thoroughfares forever, and do hereby dedicate grant and convey to Weber County, Utah, those certain strips as easements for public utility and drainage purposes as shown hereon, the same to be used for the installation, maintenance, and operation of public utility service lines and drainage, as may be authorized by Weber County, Signed this day of

McKay Dev Perry, LLC
 ✓

ACKNOWLEDGMENT

State of Utah County of Weber

		instrument	_	bet	fore m	e this_	a	'ay of	-	
Residing At.	•									
Commission	Number:_		_	Α.	Notary	Public	commissi	oned	in	Utah
Commission	Expires:									

NARRATIVE

This survey and subdivision plat were requested by Mr. John Porter for the purpose of establishing the boundaries of the hereon described Parcel of Ground. Brass Cap Monuments were found at the Southwest Corner, South Quarter Corner, and West Quarter Corner of Section 27, Township 7 North, Range 1 East, Salt Lake Base and

A line bearing North 89°35'04" West between said Southwest Corner and South Quarter Corner of said Section 27 was used as the Basis of Bearings for the survey. A Subdivision Plat for Mountain View Estates by O'Neil Smith, Dated May 19, 1973, Recorded May 24, 1973; a Record of Survey for Froerer Property by Reeve & Associates, Inc., Dated May 03, 2000, filed May 1, 2000; and a Subdivision plat for Mountain View Estates No. 5 prepared by Great Basin Engineering, dated September 17, 2001, were used as reference for this survey.

The East line of the property was set by reestablishing the West line of Mountain View Estates No. 5, which was earlier established by Boundary Line Agreement. The North line of the property was set by reconciling record descriptions with occupation on the ground. The South line of the property was set by reconciling overlapping deeds with other deeds and surveys in the area and generally agrees with the centerline of the existing right of way of record to the East. The West line of the property was established by record documents.

WEBER-MORGAN HEALTH DEPARTMENT

I hereby certify that the soils, percolation rates, and conditions for this subdivision have been investigate by this office and are approved for on-site wastewater disposal

Weber Morgan Health Department

Systellis	>.		
Signed	this	day	of

I have examined the financial guarantee and other

Weber County Attorney

thereto and now in force and affect.

Signed this day of

documents associated with this subdivision plat, and in my

opinion they conform with the County Ordinance applicable

, 2018.

site	ENTRY NOFEE PAID
	FILED FOR RECORD AND RECORDED , AT
	IN BOOK OF OFFICIAL RECORDS, PAGE RECORDED FOR
	WEBER COUNTY RECORDER

17N803

DEPUTY

Sheet 1 of 2

WEBER COUNTY RECORDER

(801) 394-4515