


2200 South Street

Cameron Cove Cluster Subdivision Landscape Plan


ENTRY AREA WITH MONUMENT SIGN AND PLANTINGS. SEE DETAIL ON LANDSCAPE DETAIL SHEET.

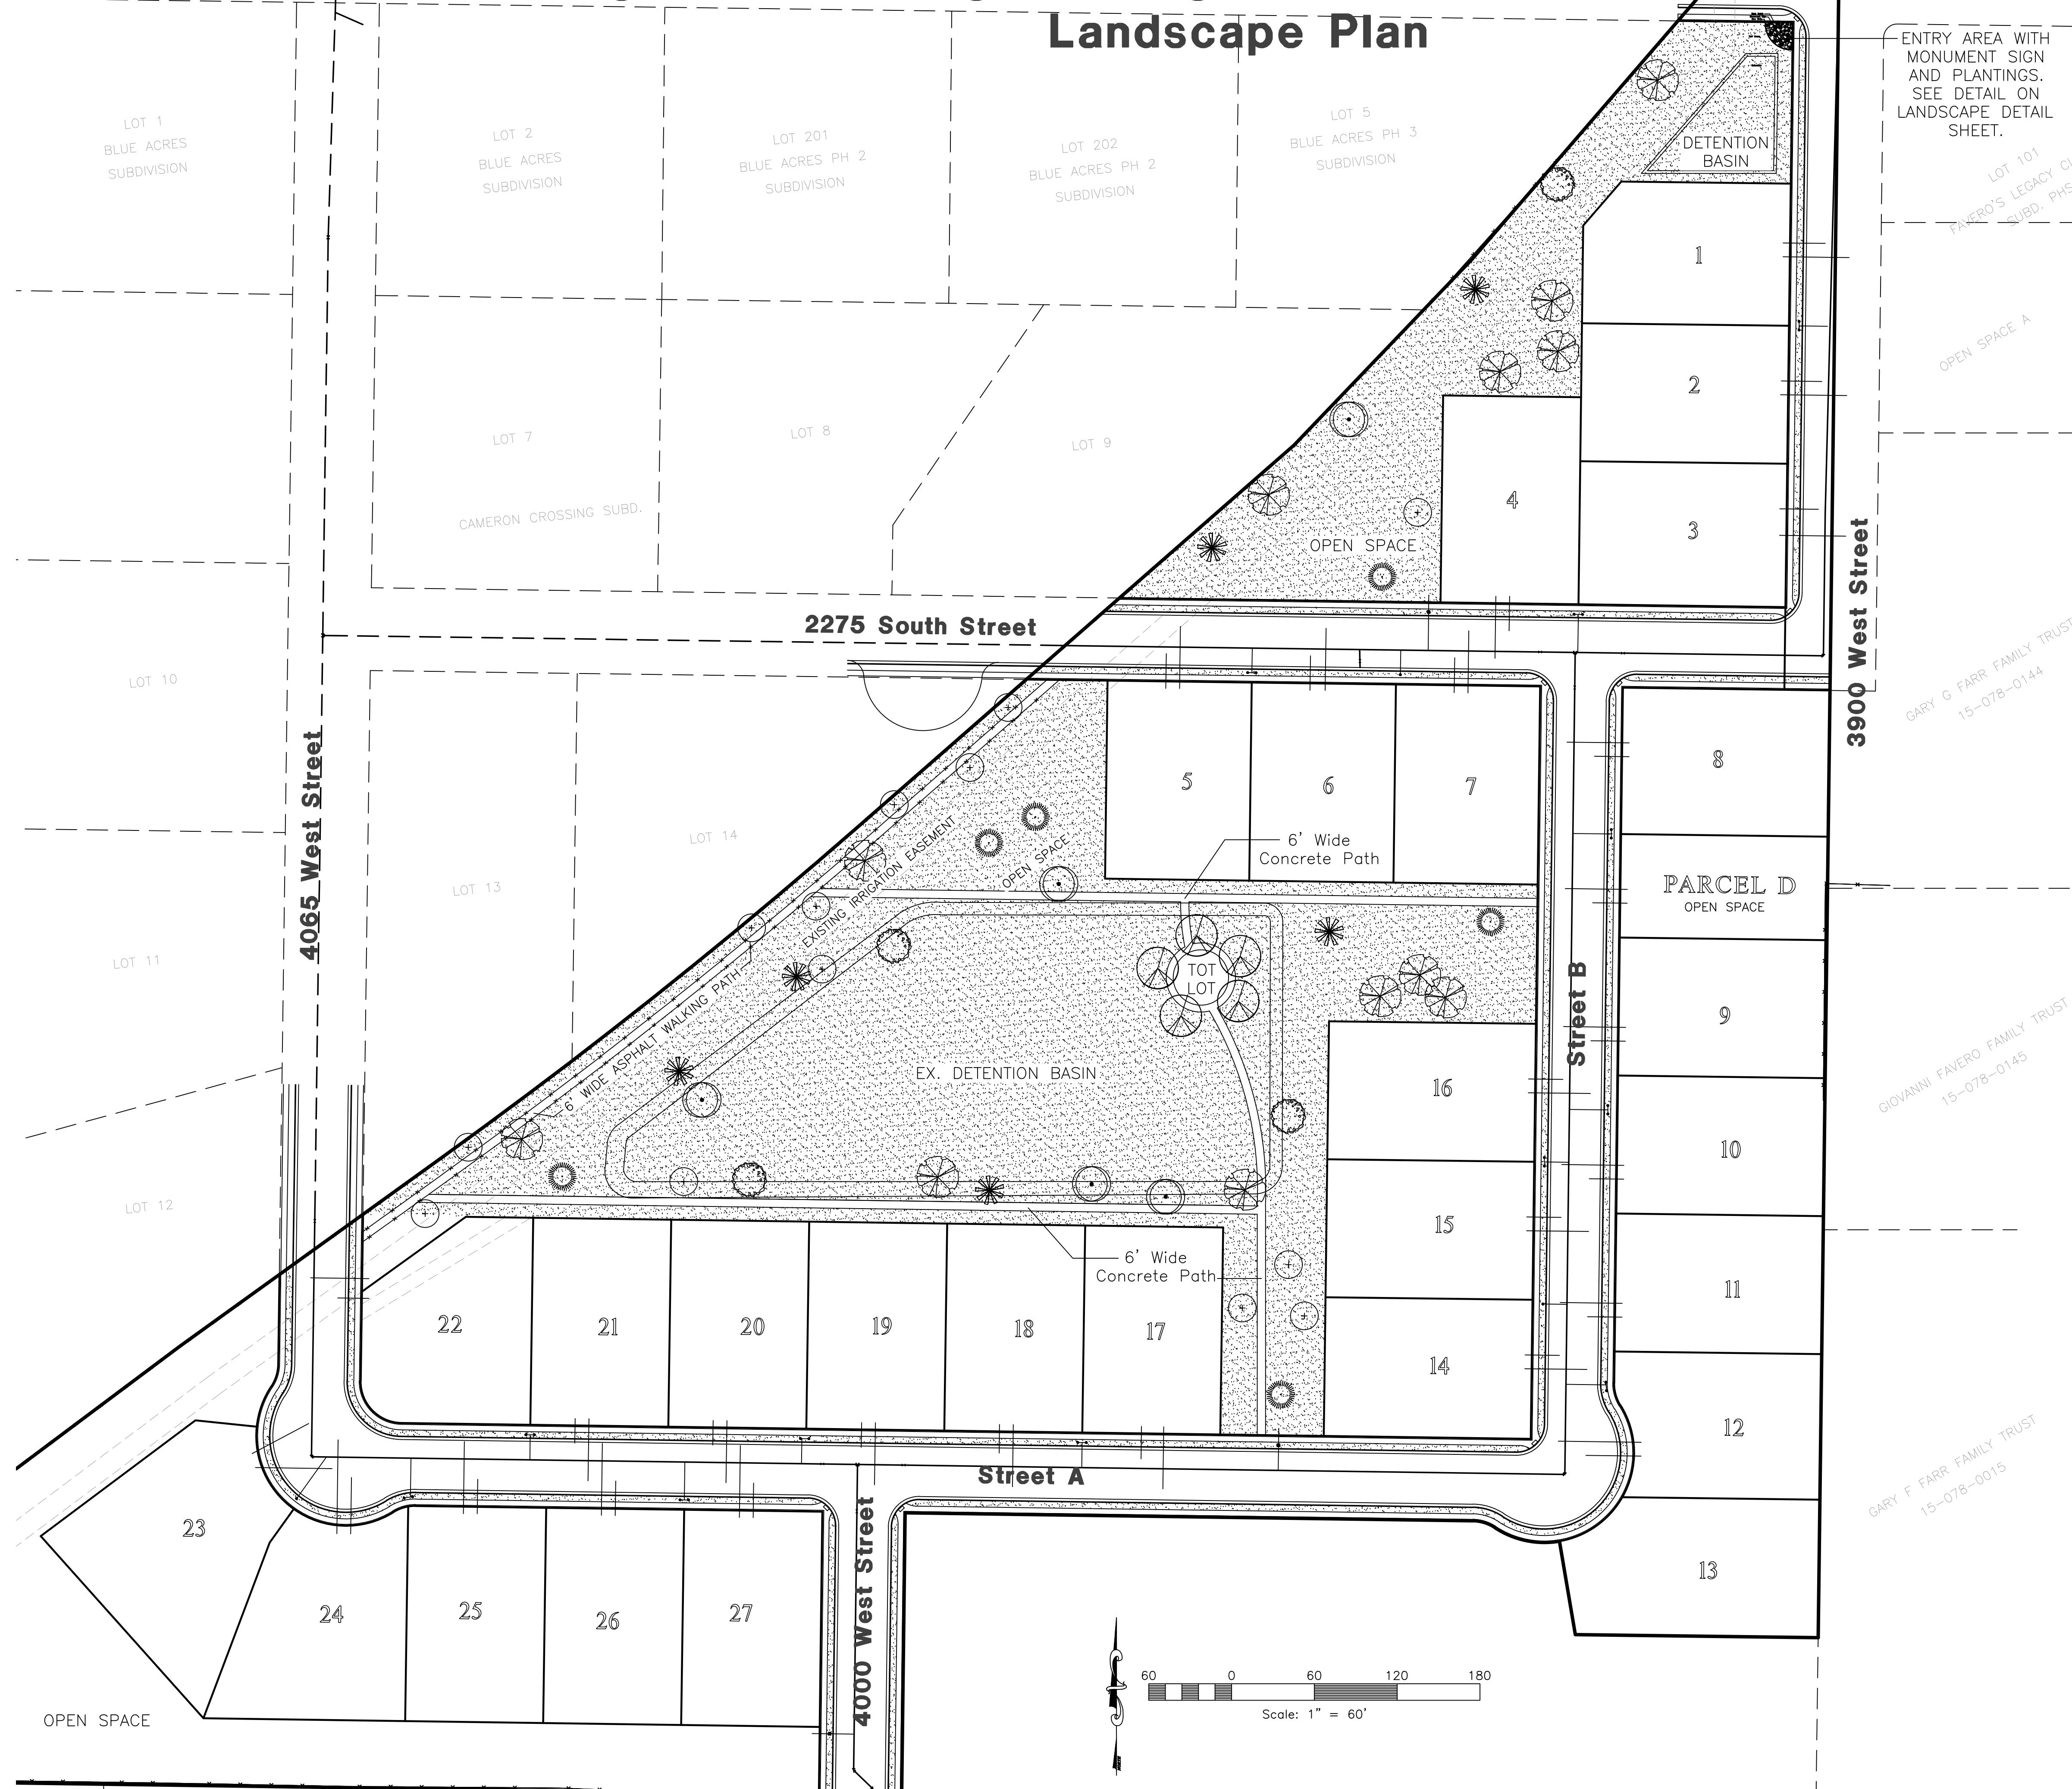

Reeve & Associates, Inc.
 5160 SOUTH 1500 WEST, RIVERDALE, UTAH 84405
 TEL: (801) 621-1000 FAX: (801) 621-2666 www.reeve-associates.com
 LAND PLANNERS • CIVIL ENGINEERS • LAND SURVEYORS
 TRAFFIC ENGINEERS • STRUCTURAL ENGINEERS • LANDSCAPE ARCHITECTS

| REVISIONS | DATE | DESCRIPTION |
|-----------|------|---------------------|
| 3/2/18 | DR | Remove Street Trees |

Cameron Cove Cluster Subdivision
 WEBER COUNTY, UTAH
Landscape Plan

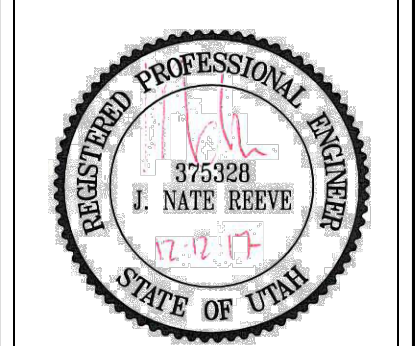

Project Info.
 Engineer: J. NATE REEVE, P.E.
 Drafter: C. KINGSLEY
 Begin Date: JUNE 2017
 Name: CAMERON COVE CLUSTER SUBDIVISION
 Number: 3442-A48

Sheet **2**
 L1 Sheets

Blue Stakes Location Center
Call: Toll Free 1-800-662-4111
 Two Working Days Before You Dig

Revised: 3-1-18

1/4/2016 | c:\3442\A48 - Cameron Cove Cluster - West Weber\Landscapes\Cameron Cove LS.dwg