
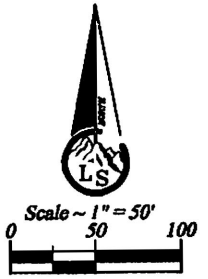


COPIER SUBDIVISION

PART OF THE SE 1/4 OF SECTION 22 TOWNSHIP 6 NORTH, RANGE 3 WEST, SALT LAKE BASE & MERIDIAN
UNINCORPORATED WEBER COUNTY, UTAH - NOVEMBER 2017

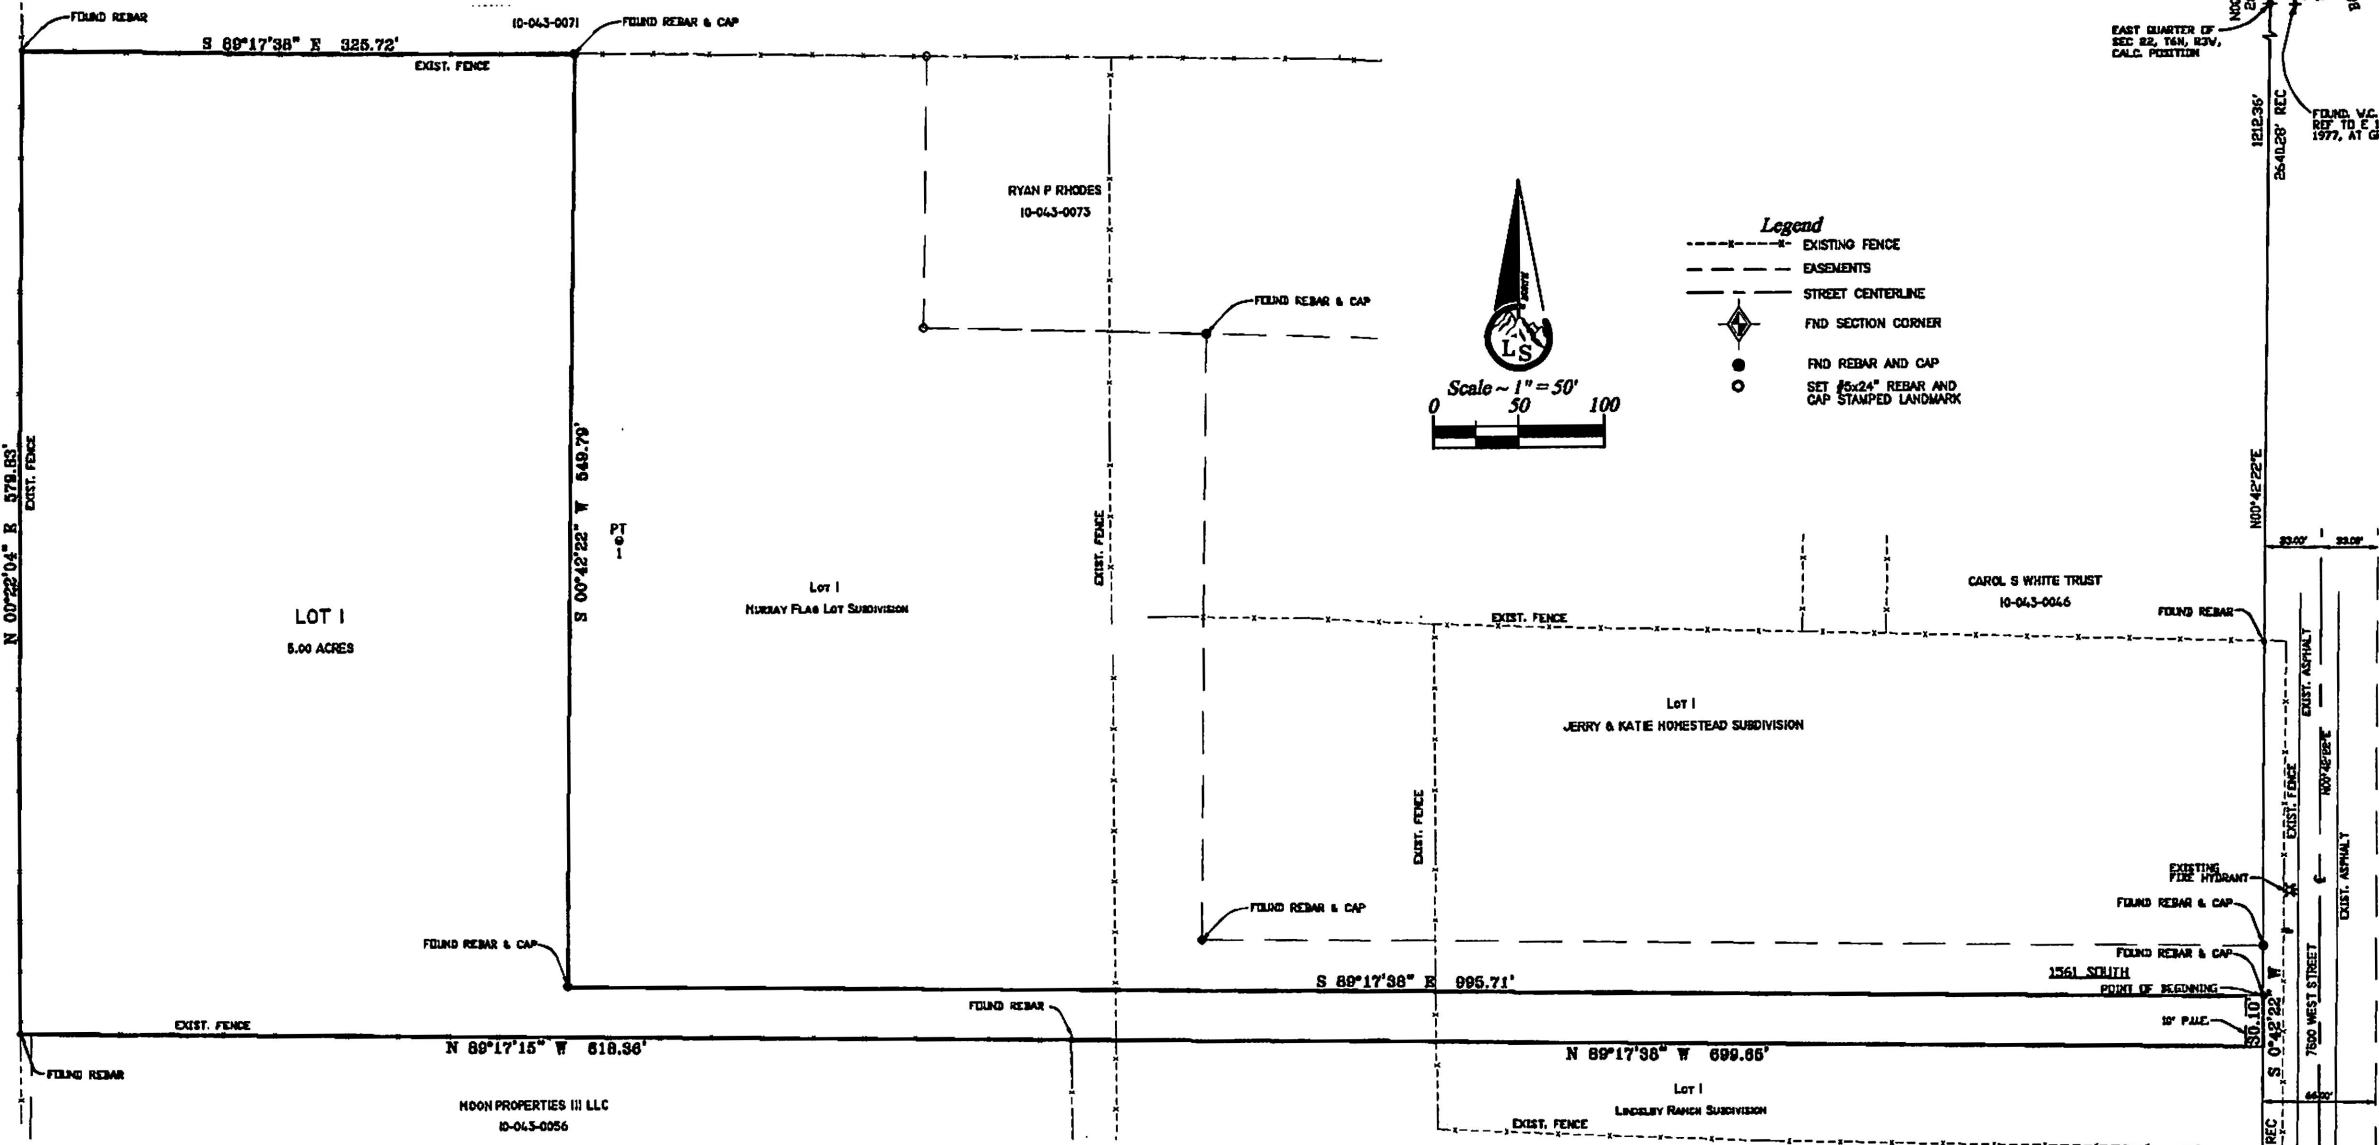

- Legend**
- EXISTING FENCE
 - - - EASEMENTS
 - STREET CENTERLINE
 - ◆ FND SECTION CORNER
 - FND REBAR AND CAP
 - SET #6x24\"/>

FOUND V.C. BRASS CAP MONUMENT
NE COR SEC 22, T6N, R3W
1977, APRIL, 6\"/>

FOUND V.C. BRASS CAP MONUMENT
REF TO E 1/4 SEC 22
1977, AT GROUND ELEVATION

OWNER'S DEDICATION

We the undersigned owners of the herein described tract of land, do hereby set apart and subdivide the same into lots as shown hereon and name said tract COPIER SUBDIVISION:

We hereby grant and dedicate a perpetual right and easement over, upon and under the lands designated hereon as public utility, storm water detention pond(s), drainage easement(s), and canal maintenance easement(s), the same to be used for the installation, maintenance and operation of public utility service line(s), storm drainage facilities, irrigation canal(s) or for the perpetual preservation of water channels in their natural state whichever is applicable to the governing entity and as may be authorized by the governing entity, with no buildings or structures being erected within such easements.

We hereby grant and dedicate unto all owners of lots upon which private land drains are constructed or which are otherwise dependent upon such land drains, a perpetual easement over such land drains for the purpose of maintenance and operation.

Individual Acknowledgment

IN WITNESS WHEREOF, the hand of said Grantor(s), this ____ day of _____, 20____.

RANDALL COPIER
STATE OF UTAH)
COUNTY OF WEBER) SS

KAYE COPIER

On the date first above written personally appeared before me the above signer(s) of the within instrument, who duly acknowledged to me that they executed the same.

WITNESS my hand and official stamp the date in this certificate first above written:

Notary Public Residing in: _____

My Commission Expires: _____

BOUNDARY DESCRIPTION

A part of the Southeast Quarter of Section 22, Township 6 North, Range 3 West, Salt Lake Base & Meridian, U.S. Survey, described as follows:
Beginning at a point which is South 9°42'22\"/>

PERC TABLE

PERC TEST NO.	DEPTH, IN.	SOILS POLLUTION INDEX, WEBER-MORGAN HEALTH DEPARTMENT
101	12"	10-12 LOAM, MASSIVE STRUCTURE (ORGANIC)
102	24"	10-37 BROAD CLAY LOAM, MASSIVE STRUCTURE
103	36"	10-47 SILTY CLAY LOAM, MASSIVE STRUCTURE
104	48"	12-34 LIGHT SAND, MASSIVE STRUCTURE
105	60"	10-49 SILTY LOAM, MASSIVE STRUCTURE
106	72"	10-49 LIGHT SAND, MASSIVE STRUCTURE
107	84"	10-37 SILTY LOAM, MASSIVE STRUCTURE

NOTE:

1. Agriculture is the preferred use in the agricultural zones. Agricultural operations as specified in the Land Use Code for a particular zone are permitted at any time including the operation of farm machinery and no allowed agricultural use shall be subject to restriction on the basis that it interferes with activities of future residents of this subdivision. [Am'd. Ord. Sec. 106-1-8(c)(5)]

WEBER-MORGAN HEALTH DEPARTMENT

I hereby certify that the soils, percolation rates, and site conditions for this subdivision have been investigated by this office and are approved for on site wastewater disposal systems. Signed this ____ day of _____, 20____.

WEBER COUNTY PLANNING COMMISSION APPROVAL

This is to certify that this subdivision plat was duly approved by the Weber County Planning Commission on the ____ day of _____, 20____.

WEBER COUNTY ATTORNEY

I have examined the financial guarantee and other documents associated with this subdivision plat and in my opinion they conform with the County Ordinance applicable thereto and now in force and effect. Signed this ____ day of _____, 20____.

WEBER COUNTY SURVEYOR

I hereby certify that the Weber County Surveyor's Office has reviewed this plat for mathematical correctness, section corner data, and for harmony with lines and monuments on record in county offices. The approval of this plat by the Weber County Surveyor does not relieve the Licensed Land Surveyor who executed this plat from the responsibilities and/or liabilities associated therewith. Signed this ____ day of _____, 20____.

WEBER COUNTY COMMISSION ACCEPTANCE

This is to certify that this subdivision plat, the dedication of streets and other public ways and financial guarantee of public improvements associated with this subdivision thereon are hereby approved and accepted by the Commissioners of Weber County, Utah this ____ day of _____, 20____.

SURVEYOR'S CERTIFICATE

I, Tyler D. Knight, do hereby certify that I am a professional land surveyor in the State of Utah and hold certificate no. 9008384-2201 as prescribed by the laws of this State. That I have made a survey of the property(s) shown hereon in accordance with UCA 17-23-17. That this plat was prepared from the field notes of this survey and from documents and records as noted hereon.



WEBER COUNTY ENGINEER

I hereby certify that the required public improvement standards and drawings for the subdivision conform with County standards and the amount of the financial guarantee is sufficient for the installation of these improvements. Signed this ____ day of _____, 20____.

NARRATIVE

The purpose of this survey was to create an approved Weber County Flag lot subdivision from an existing deeded parcel.

The original description contains one large parcel with six (6) separate less and excepting descriptions.

The right of way of 7500 West was determined from other filed surveys along the road from 1989 by CLS and 2011 by Reeve and Associates. The 1/16 Section line, which references along a fence line, referred to in the original description was determined to be 8.88' to the West of the original description on the South side of the parcel and 3.57' to the West on the North side. This was verified on the ground by two found rebars in the fence line which were held as the corners to this parcel.

Base of Bearing is as shown between the Northeast corner and the East 1/4 corner reference monument and is State Plane Grid bearing as published by Weber County Surveyor.

<p>Landmark Surveying, Inc. A Complete Land Surveying Service www.LandmarkSurveyUtah.com</p> <p>4545 South 3500 West - AA-3 West Valley, UT 84401 801-731-0775</p>		<p>Weber County Recorder</p> <p>Entry no. _____</p> <p>Fee paid _____</p> <p>Filed for record and recorded _____ day of _____, 2018.</p> <p>at _____</p> <p>In book _____ of official records, on page _____</p> <p>County Recorder: Leann H. Kitz</p> <p>By Deputy: _____</p>	
<p>DEVELOPER: Randall Copier Address: 3047 W. Pleasant Hollow Ln Buddick UT, 84065</p>		<p>Subdivision</p> <p>1</p>	
<p>SB 14 of Section 22, Township 6 North, Range 3 West, Salt Lake Base and Meridian.</p>		<p>DRAWN BY: TDK</p> <p>CHECKED BY: TDK</p> <p>DATE: 11-29-2016</p> <p>FILE: 37871</p>	